



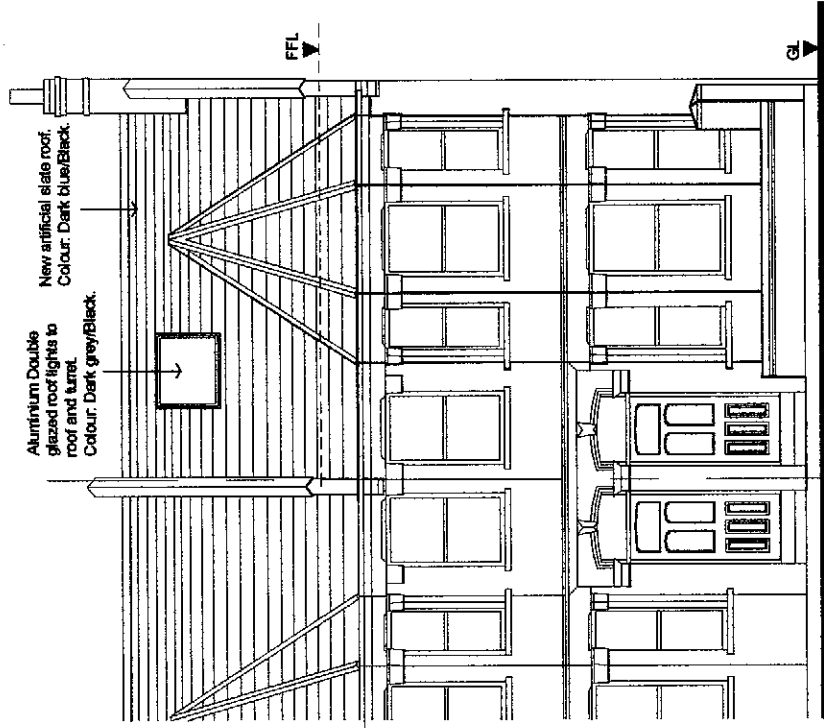


No 32 Proposed Front Elevation

No 30

Proposed Material -Dormers:
Dormer Enclosure: Fibre cement slates (Blue/Black).
Roofs: Felt on timber.
Windows: UPVC/Aluminium double glazed -
Colour: White, Dark Grey or Black to suit.
Fascia: UPVC - (White/Black).
Gutters: UPVC - (Black).
RVP's: UPVC - (Black).
Balustrade: Stainless steel handrails
with laminated glass panels.
Parapet Walls: Yellow stock brickwork (similar to
existing).
Coping: Concrete, Grey/Bluff.
Terrace Floor: Ceramic tiles-Medium tone.

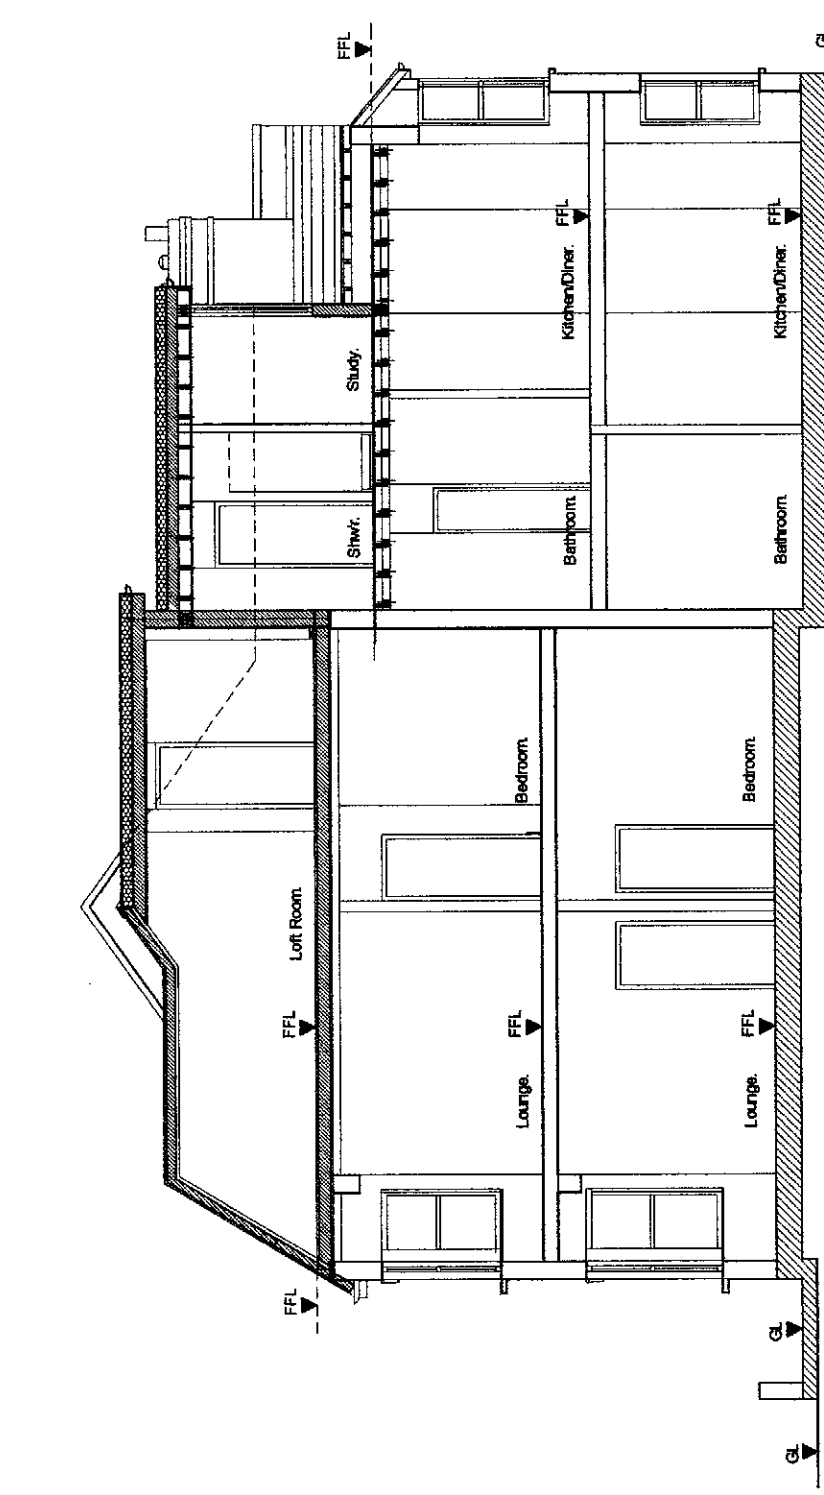


Proposed Section A-A

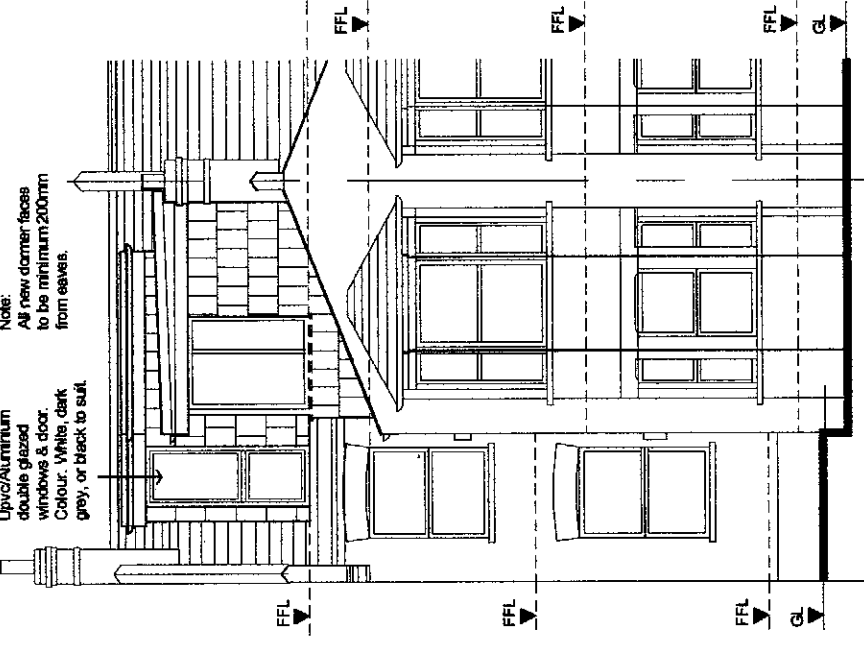

No 30

Proposed Rear Elevation

No 32

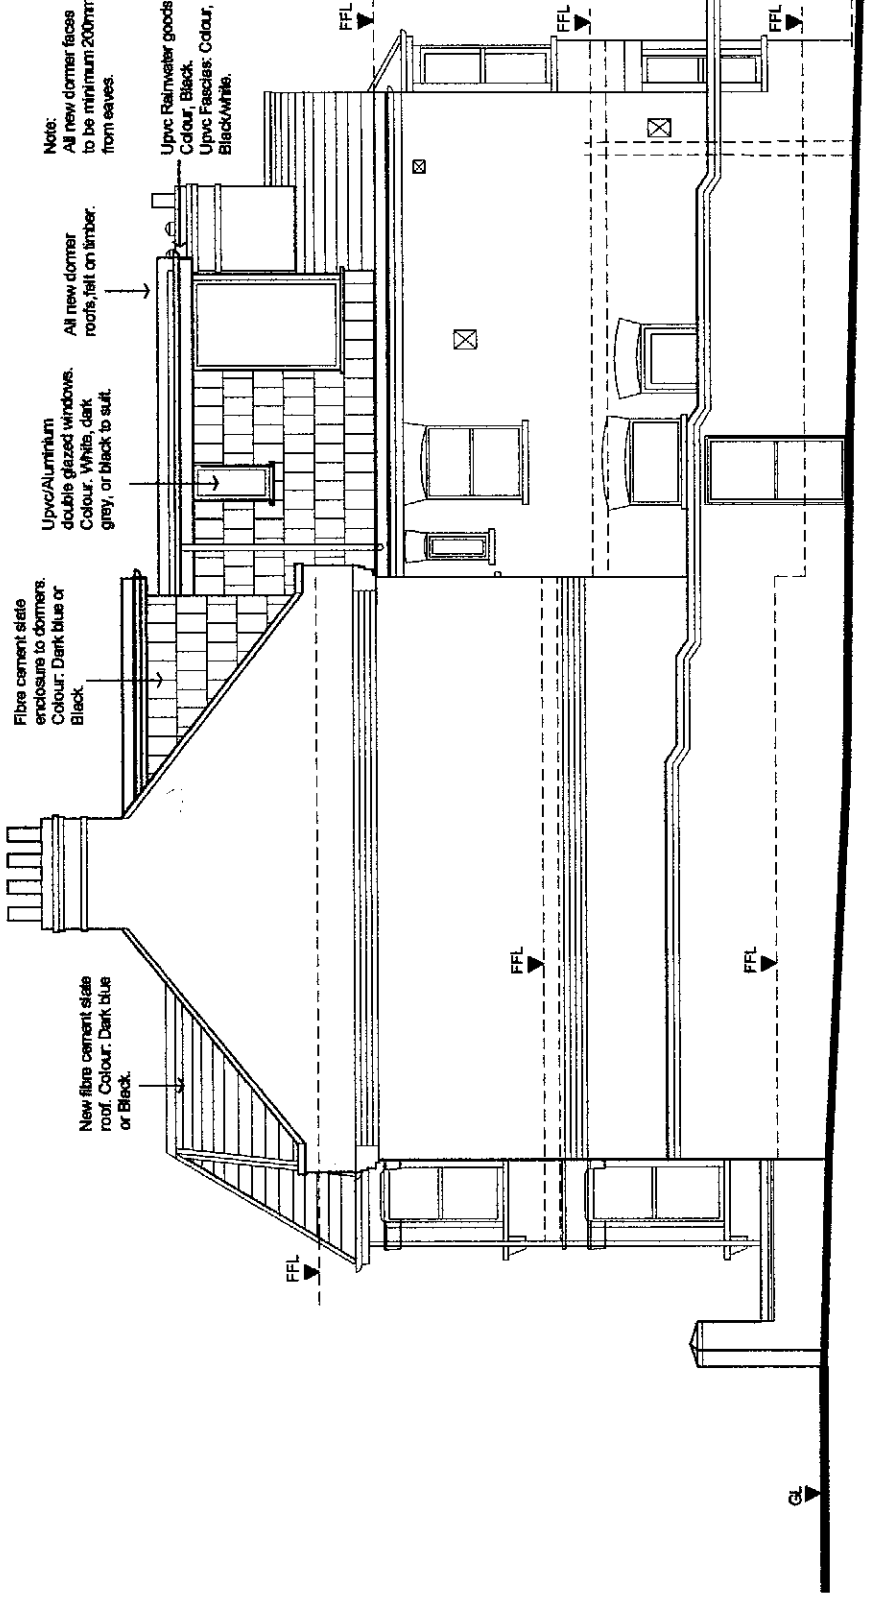

Proposed Side Elevation

Job:

Title:

Drg No:KR/LC/PA 06A.

30 Keston Road, Tottenham, London, N17 6PN.
Roof Space Conversion
Proposed Elevations & Section.

Rev:

A: Loft floor revised for planning 15/04/24

Scale: 1:100@A3

Date: April 2024