
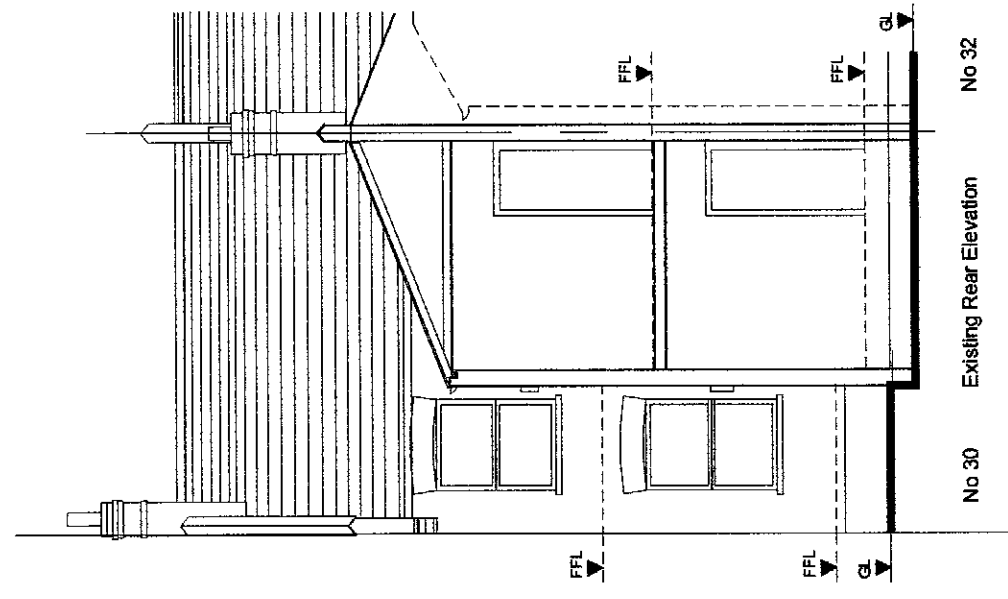


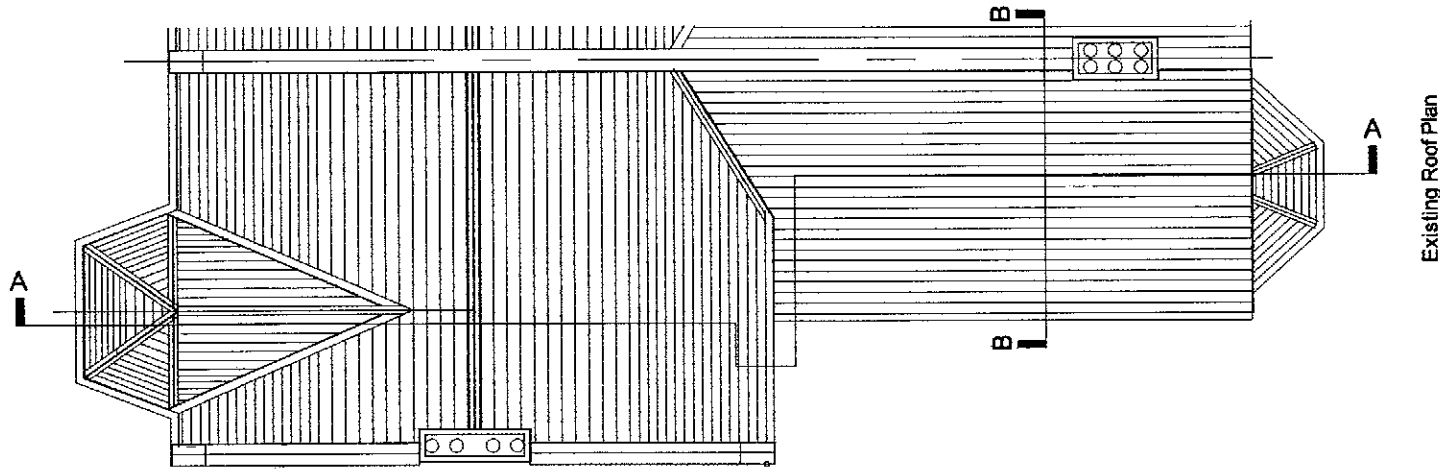

Job:
Title:
Drg No:KR/LC/PA 04.

30 Keston Road,Tottenham,London,N17 6PN.
Roof Space Conversion.
Existing Roof Plan & Rear Elevation.

Scale: 1:100@A3

Date: June 2023

Rev: