
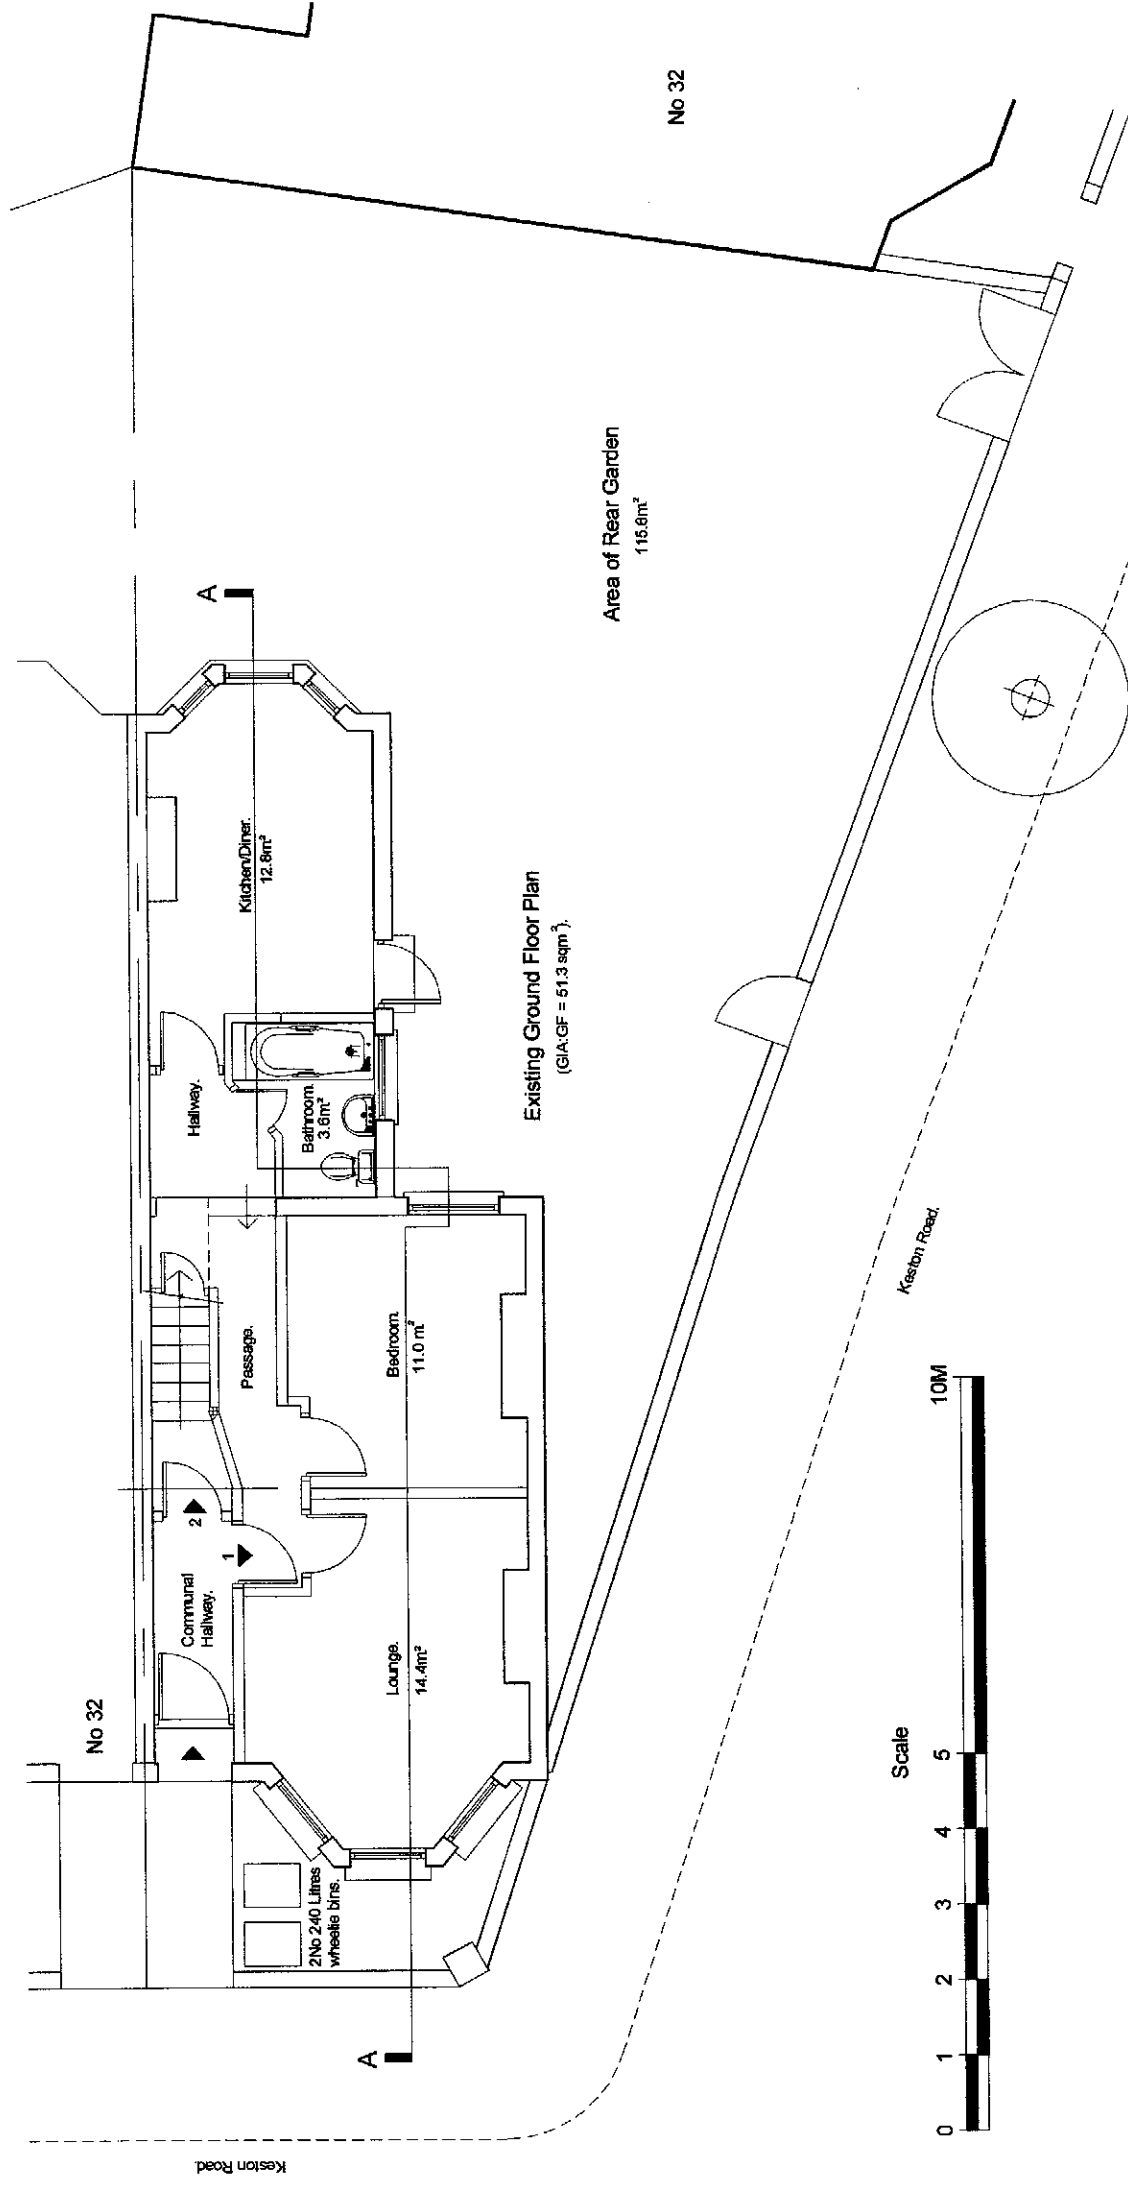


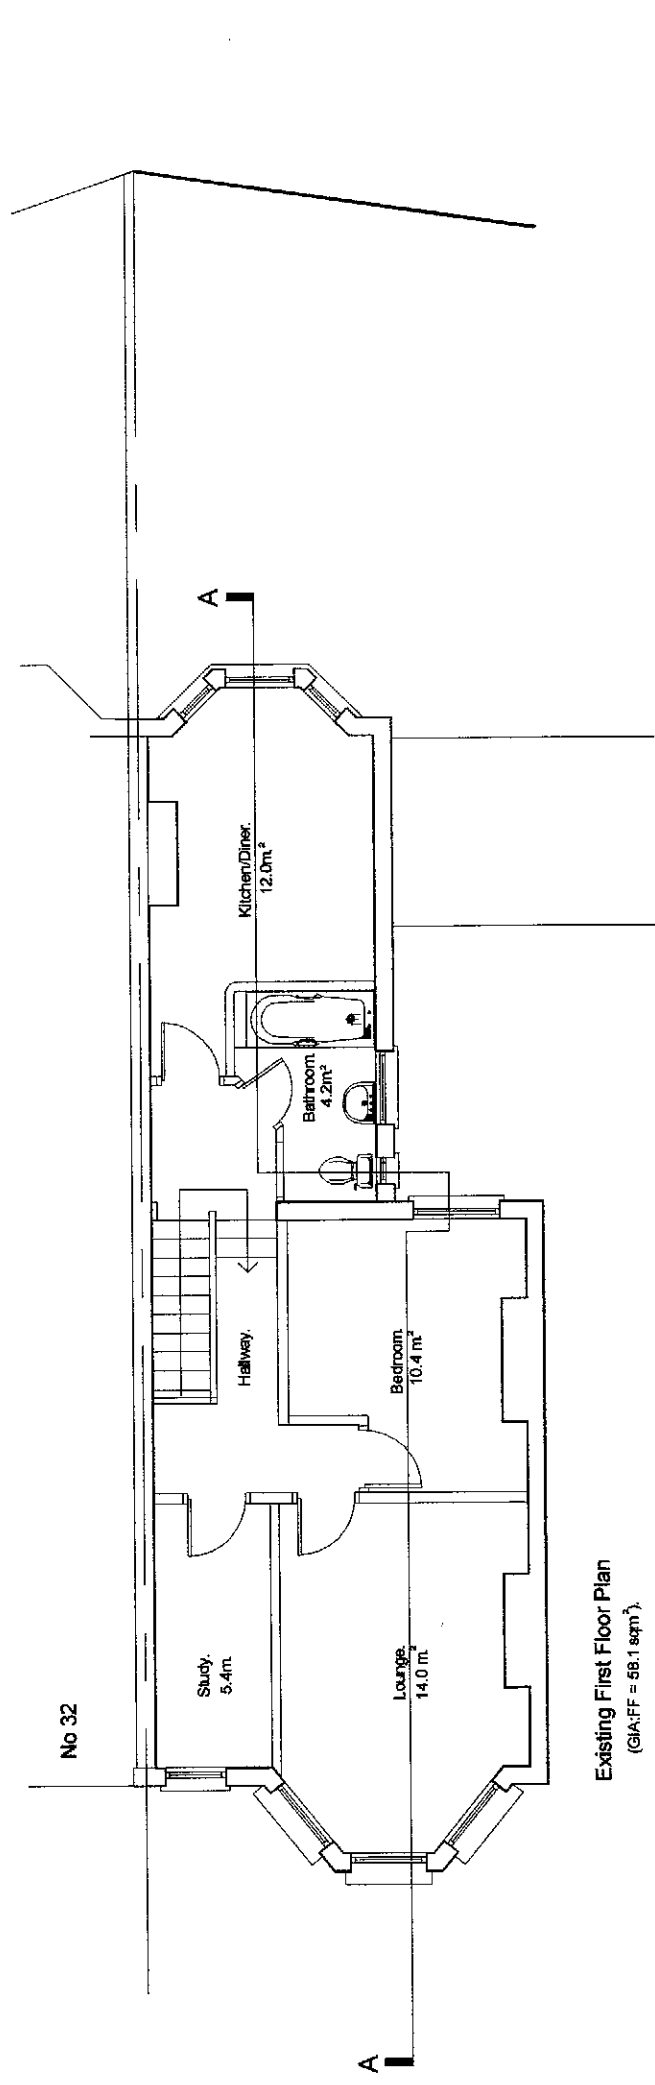

Job: Title: Drg No:KR/LC/ PA 02.	30 Keston Road, Tottenham, London, N17 6PN. Roof Space Conversion Existing Floor Plans.	Rev: Date: June 2023
Scale: 1:100@A3		