


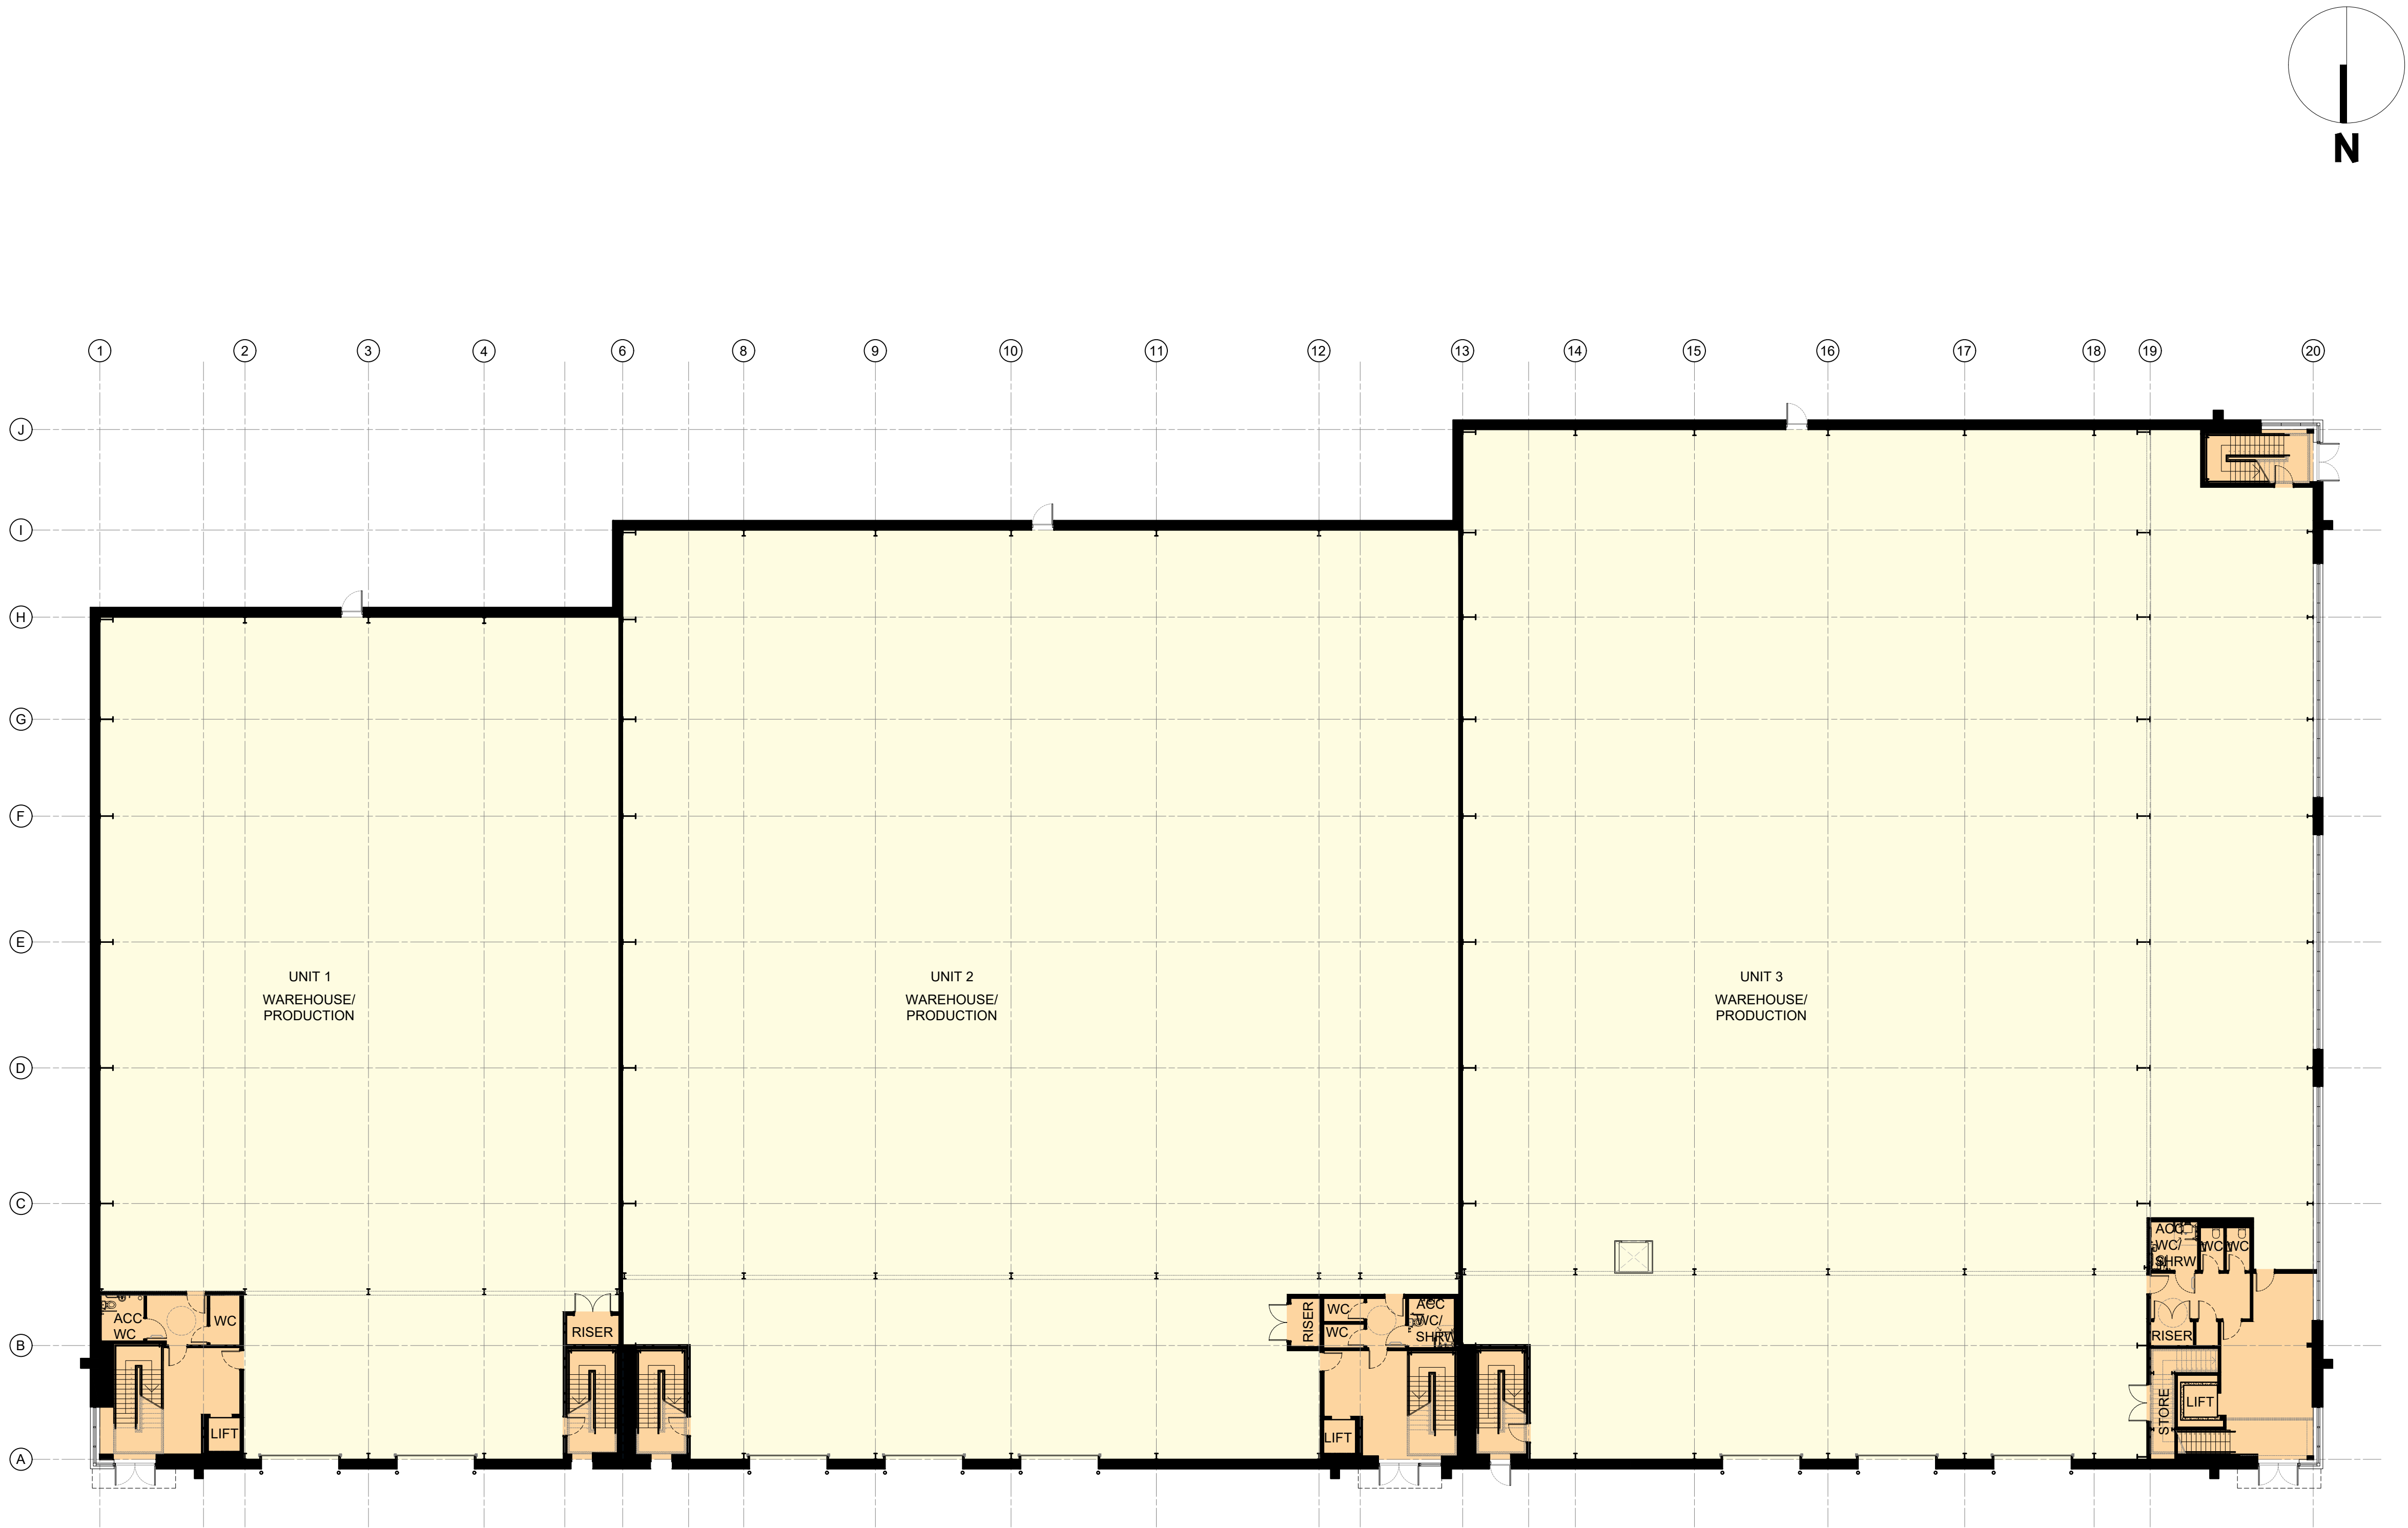

GROUND FLOOR PLAN

UNIT 1	UNIT 2	UNIT 3
GROSS EXTERNAL AREA	GROSS EXTERNAL AREA	GROSS EXTERNAL AREA
GF 1217m²	GF 2124m²	GF 2412m²
FF 243m²	FF 423m²	FF 839m²
TOTAL 1460m² / 15,715ft²	TOTAL 2547m² / 27,415ft²	TOTAL 3251m² / 34,993ft²

UNIT 1	UNIT 2	UNIT 3
GROSS INTERNAL AREA	GROSS INTERNAL AREA	GROSS INTERNAL AREA
GF 1164m²	GF 2,070m²	GF 2,334m²
FF 219m²	FF 392m²	FF 777m²
TOTAL 1383m² / 14,886ft²	TOTAL 2,462m² / 26,500ft²	TOTAL 3111m² / 33,486ft²

Client:
VERITY TRUSTEES LTD



Project:
BOOKER TOTTENHAM

12 Warren Yard,
Warren Park,
Milton Keynes,
MK12 5NW
01908 305 246

info@prc-group.com
www.prc-group.com

Drawing Title:
GROUND FLOOR PLAN

Scale @ A1: 1:200
Checked by: ME
Date: MAR 24
Job No: 11472
Stage: PL 003
Drawing No: *
Rev: *

Issue Status:
Construction ☐ Preliminary ☐
Information ☐ Approval ☐
Tender ☐
Working
London
Milton Keynes
Warsaw

PRC Architecture & Planning

