


 ITEMS TO BE REMOVED/
DEMOLISHED
 BOUNDARY LINE
 (total boundary area 156.91m²)


0 1M 2M 3M 4

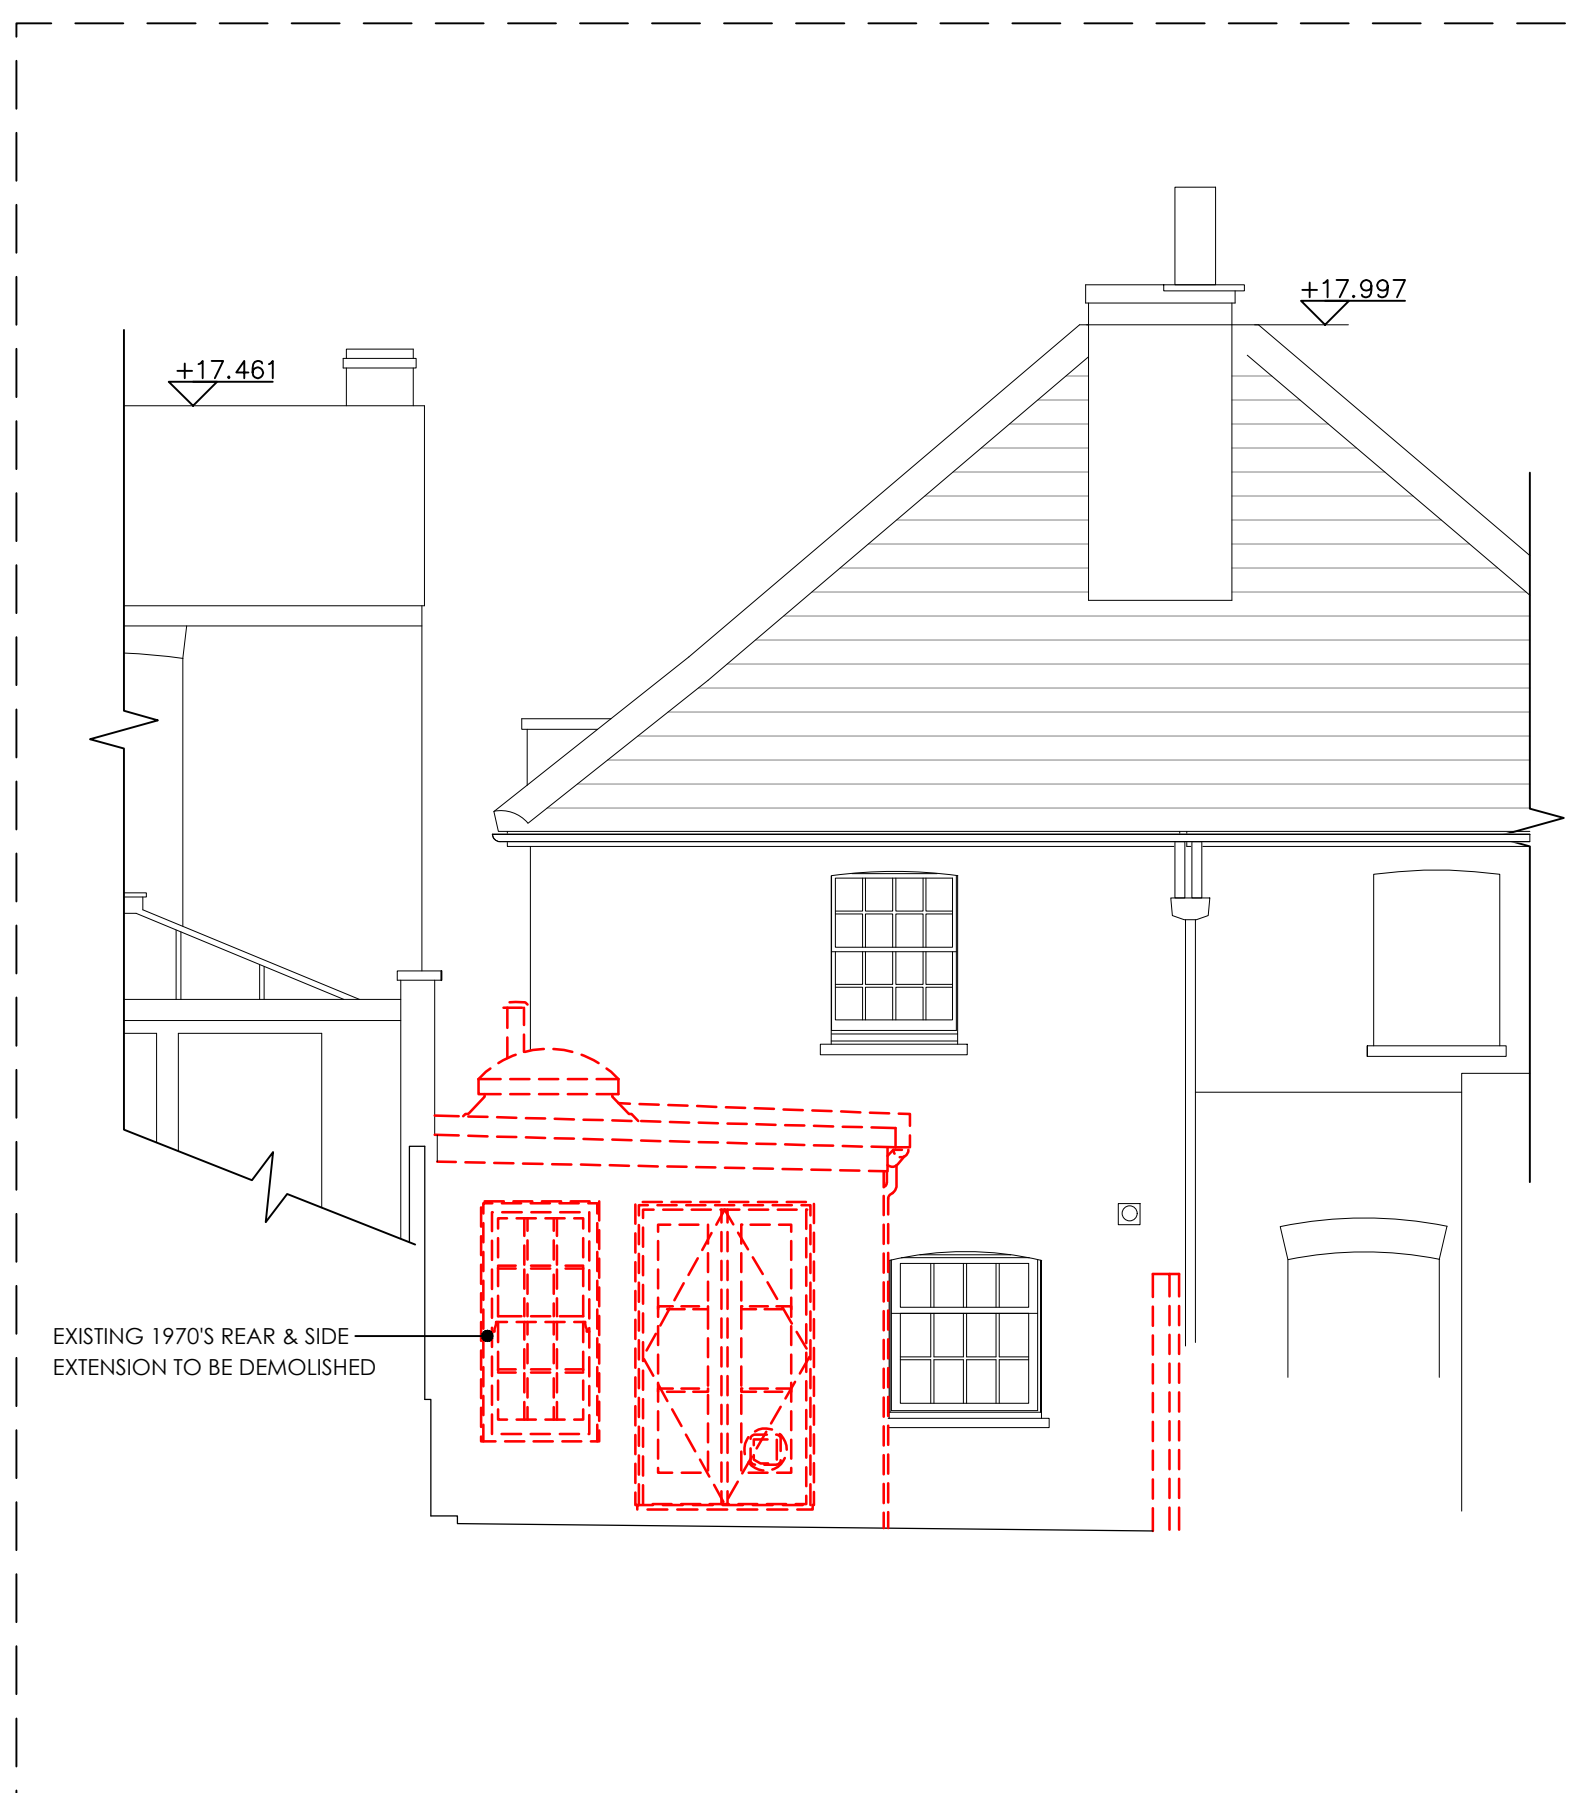


131
A



131
B

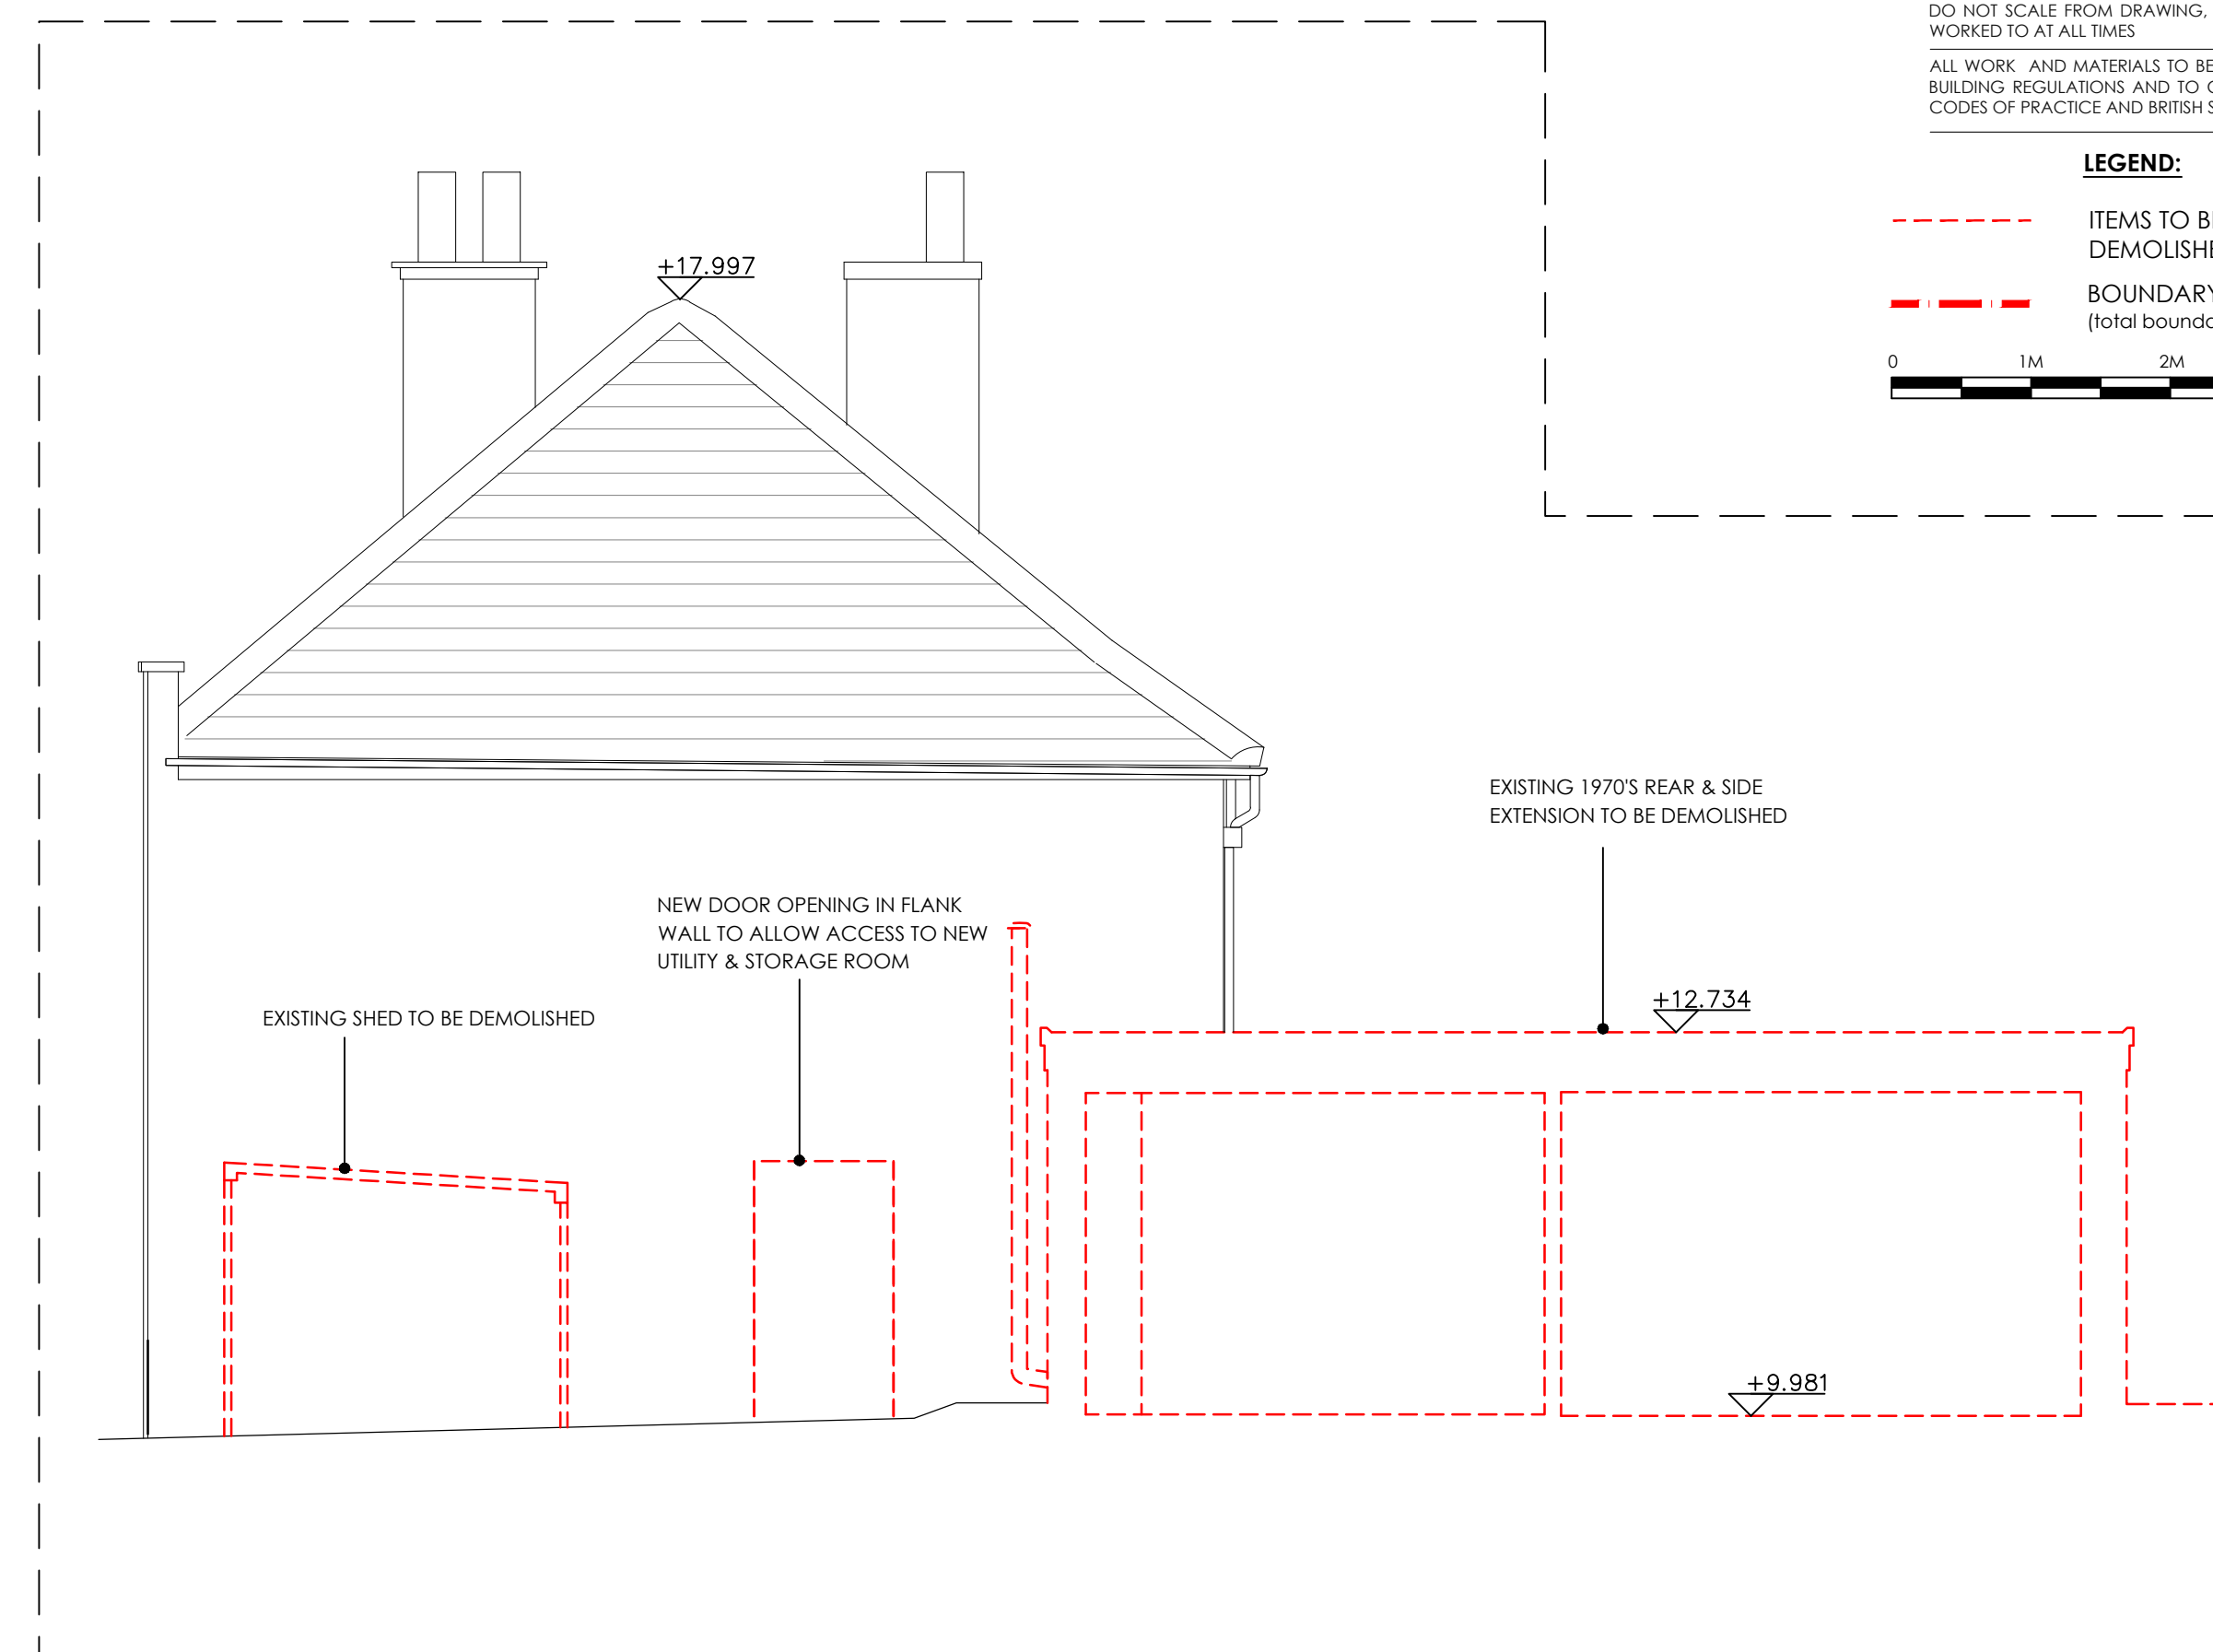

131
C

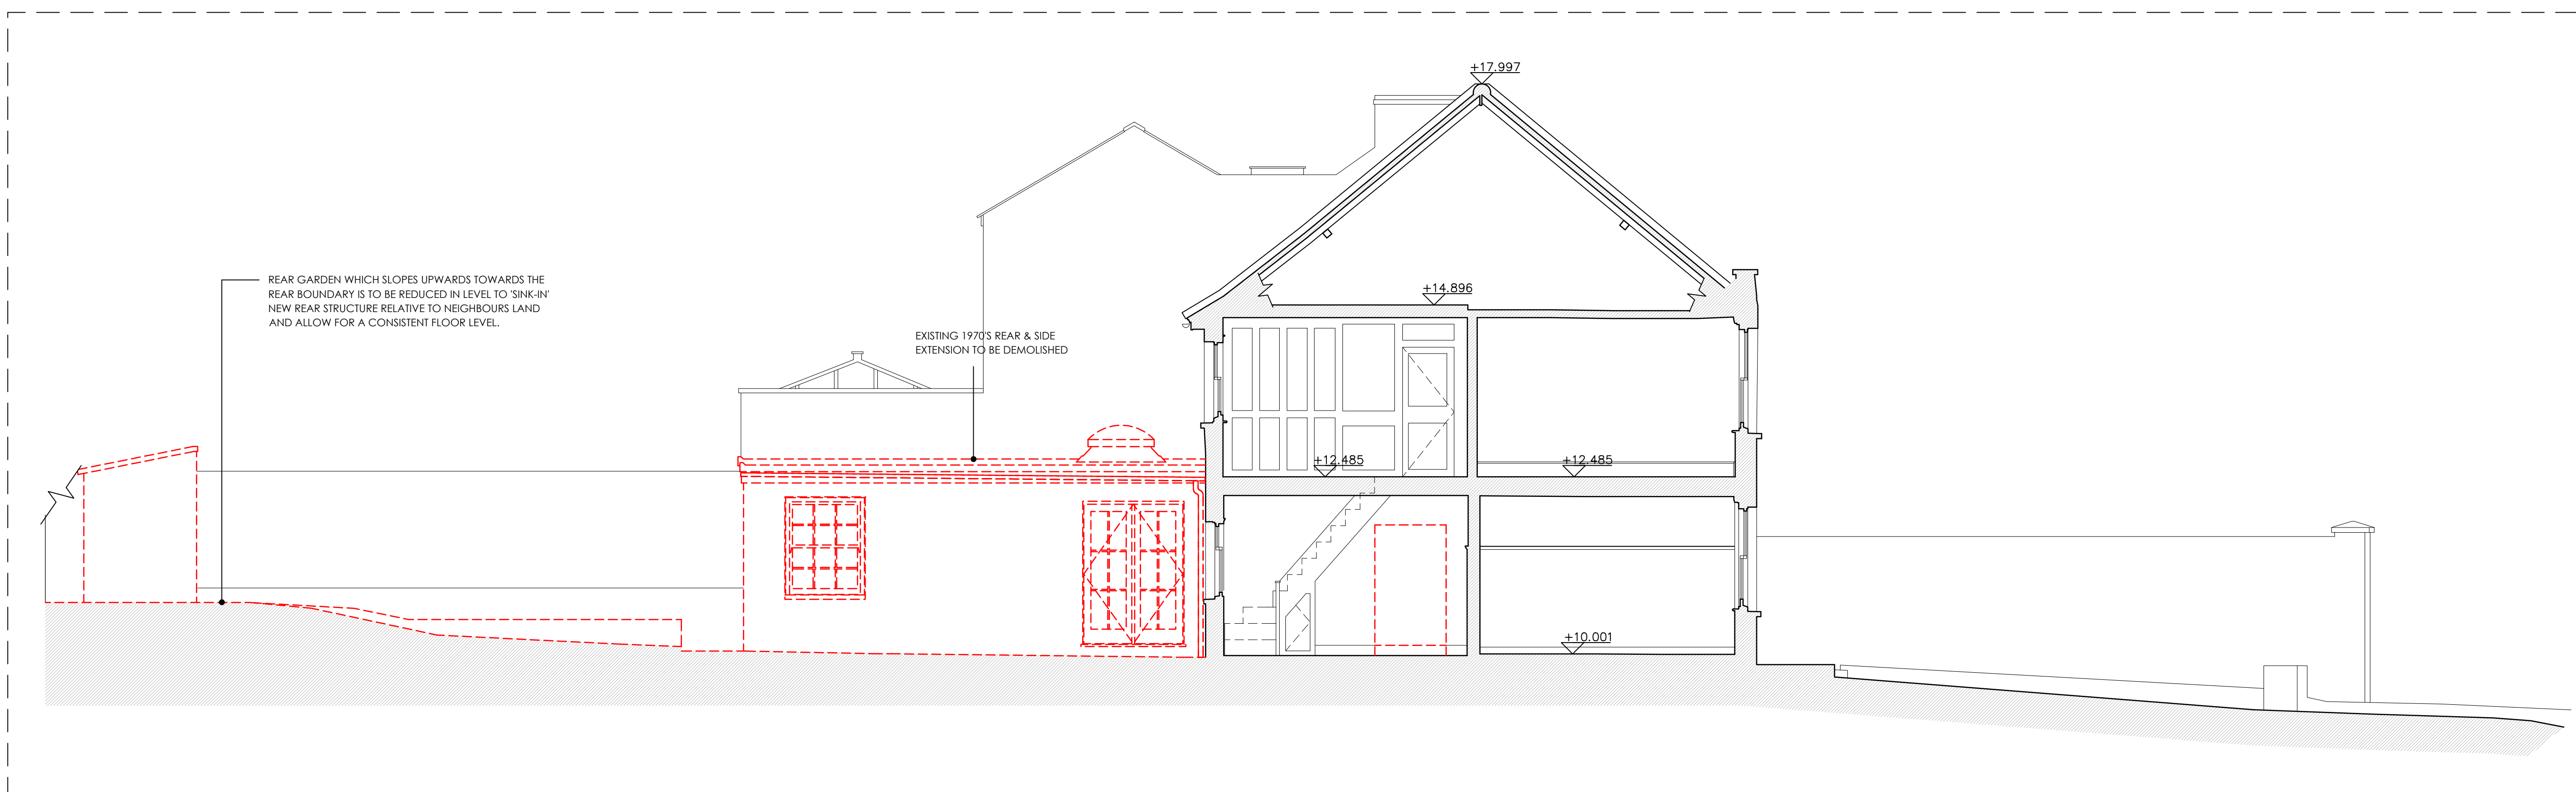

131
D

DEMOLITION SECTION

SCALE 1:50 @ A1

[illegible]

DEMOLITION

GROUND, FIRST & ROOF PLANS

Revision: /	749-P-131
1:50@A1	OCTOBER 2023
Drawn by: LB	Checked by: JL

62 NORTH HILL
LONDON, UK
N6 4RH

92-98 LOWER MORTLAKE ROAD
RICHMOND UPON THAMES
TW9 2JG

TEL +44 (0)20 8614 7950
FAX +44 (0)20 8614 7969
WEB www.quadprojects.com

CUJAD