




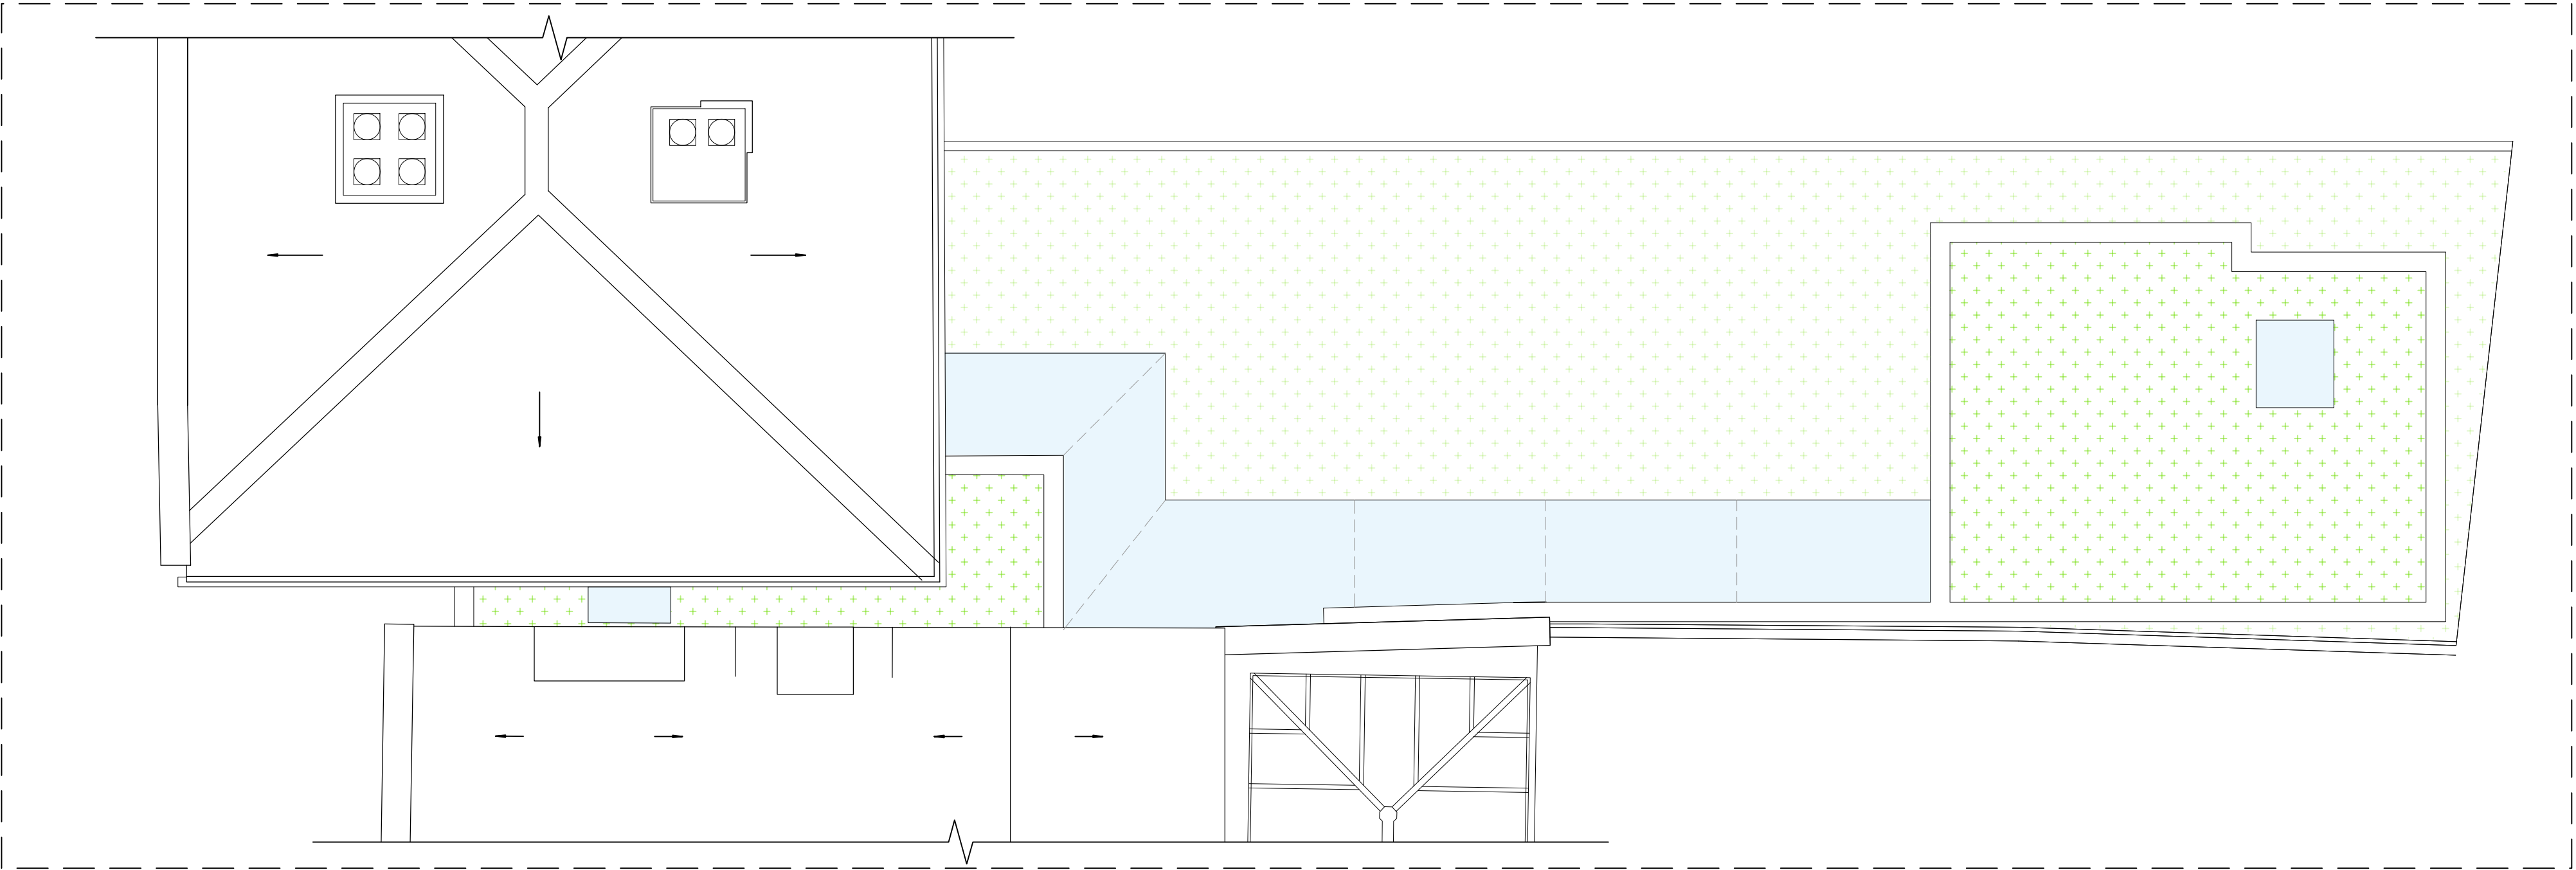

120
A
PROPOSED ROOF PLAN
SCALE 1:50 @ A1

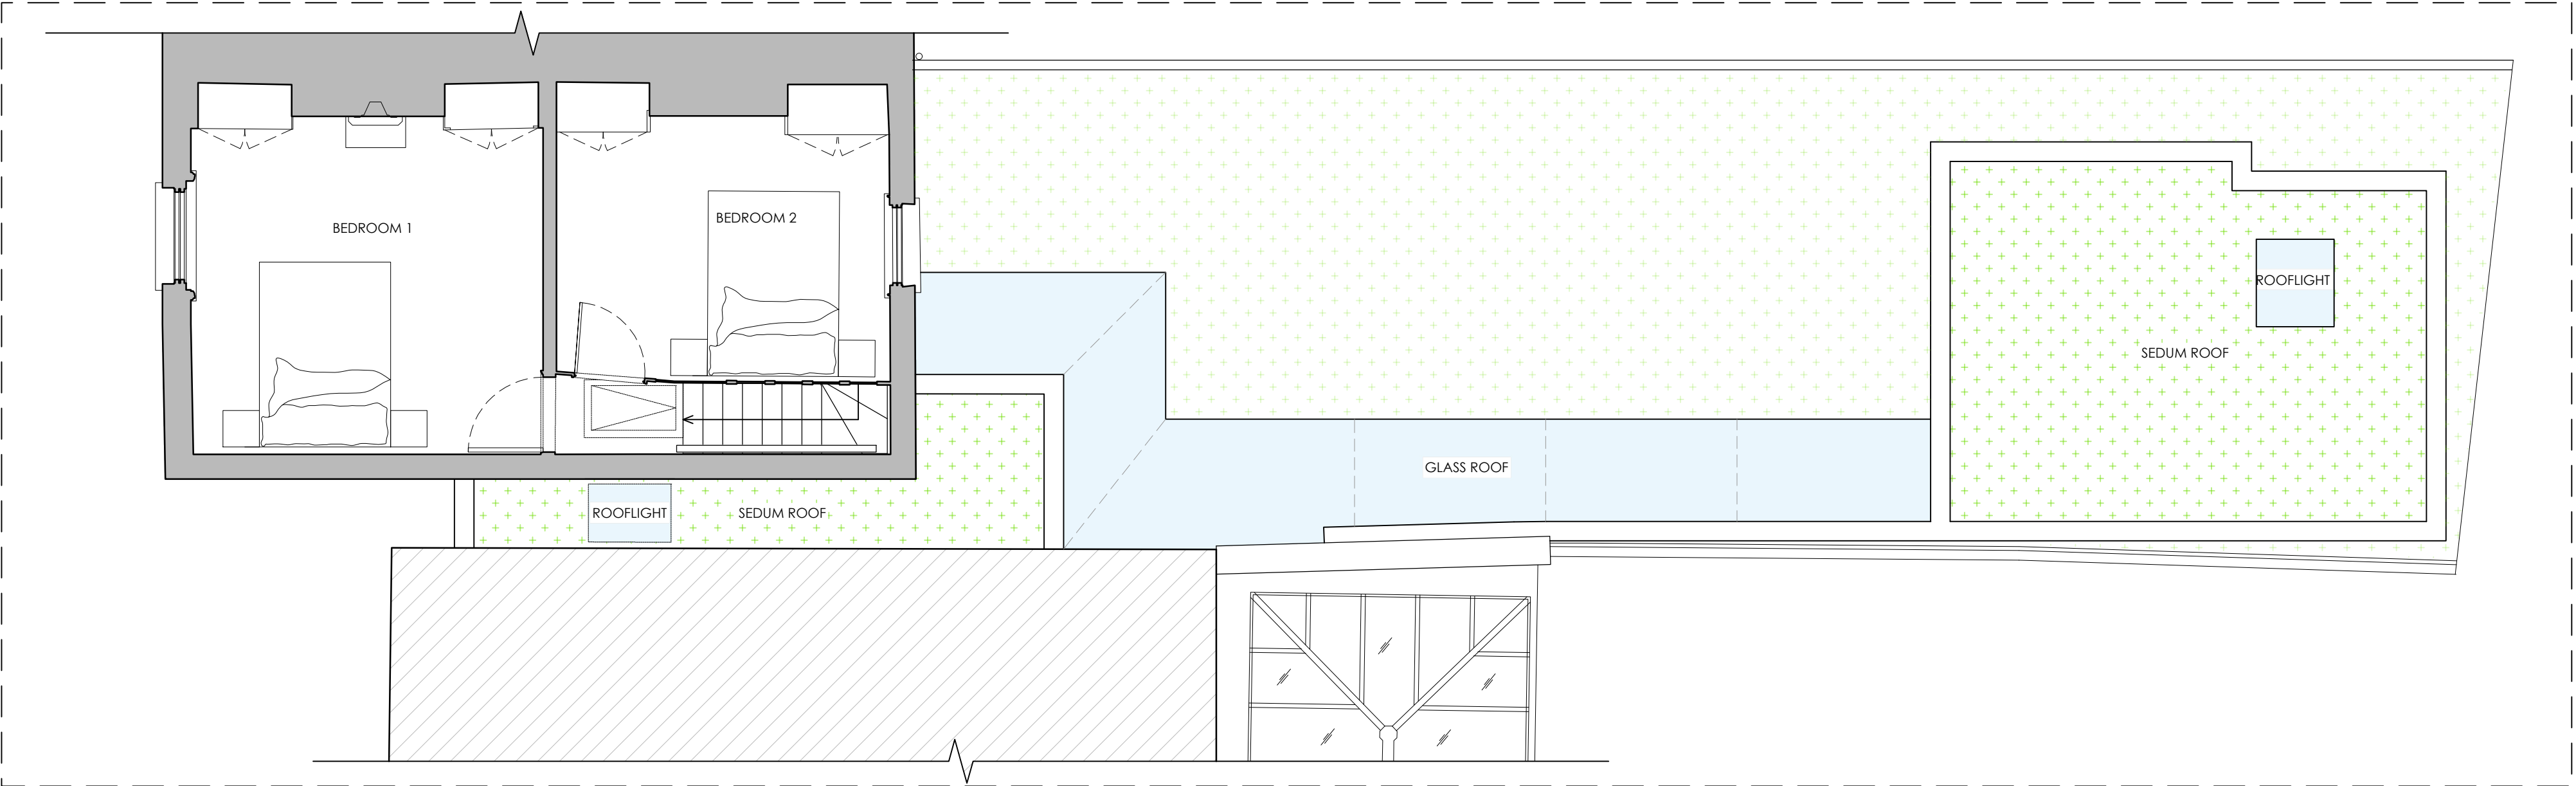

120
B
PROPOSED FIRST FLOOR PLAN
SCALE 1:50 @ A1

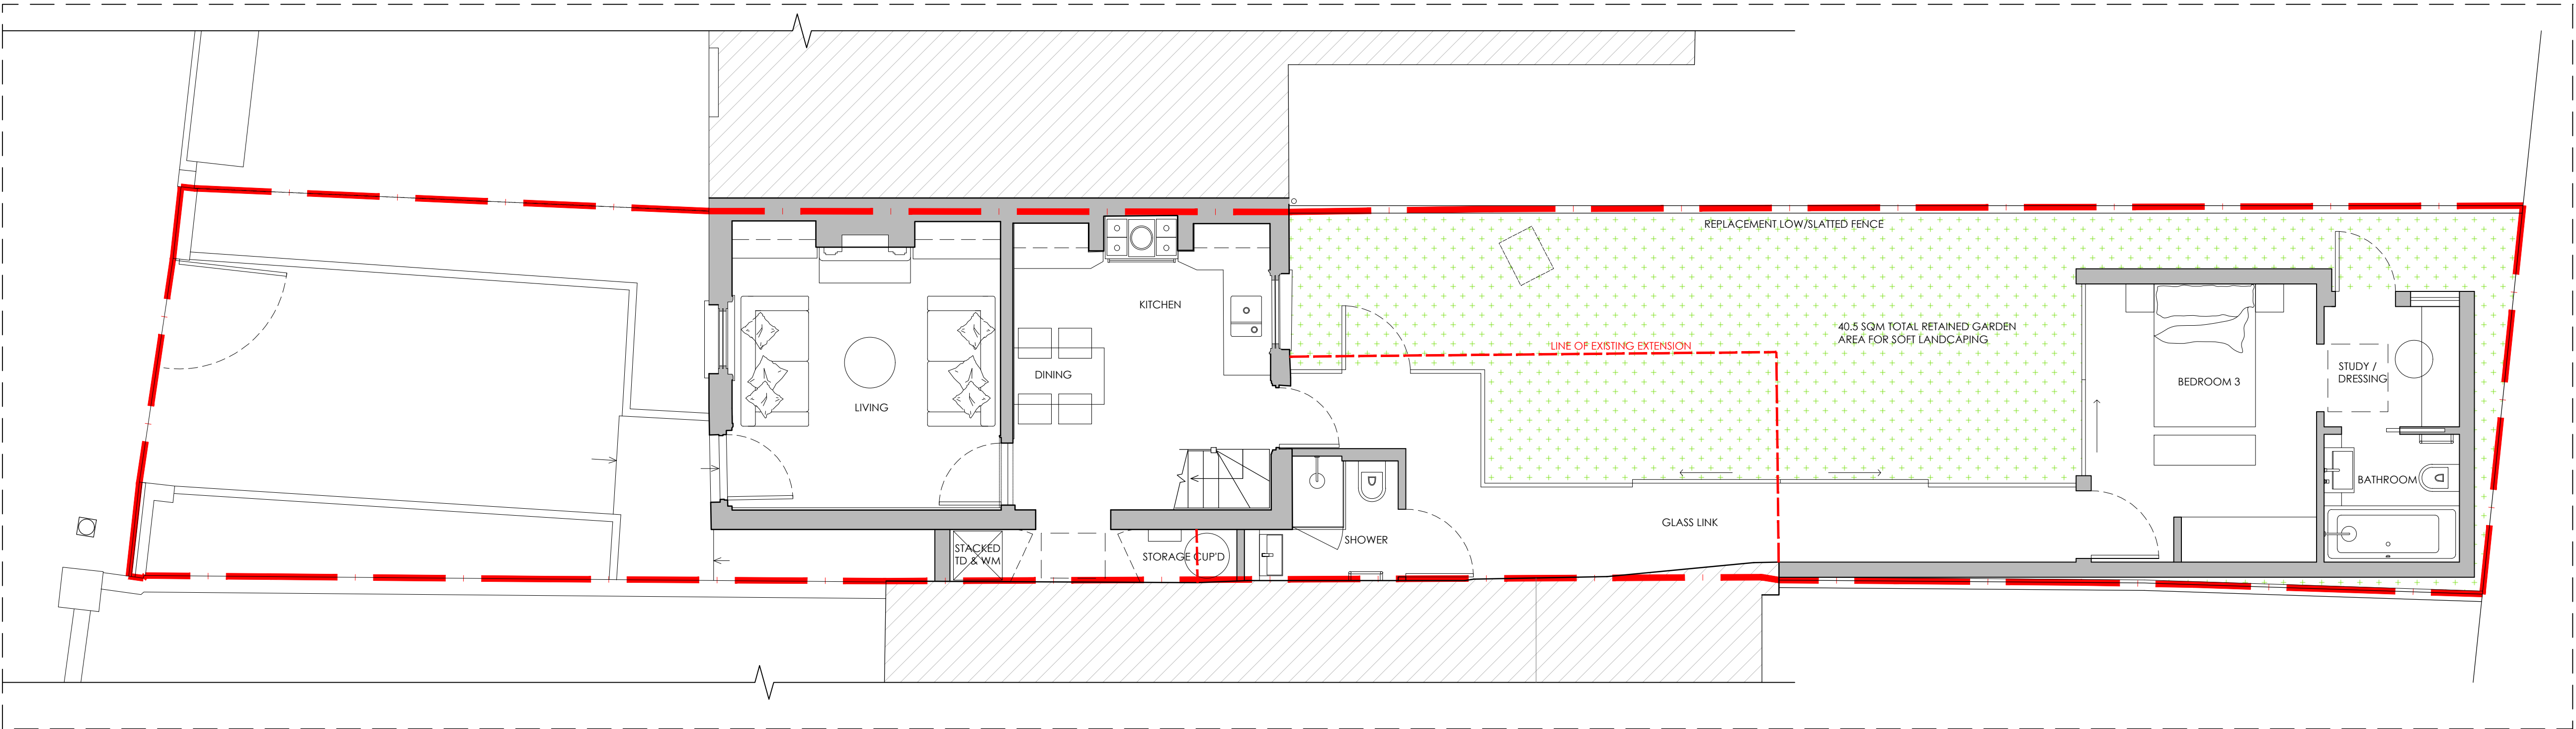


120
C
PROPOSED GROUND FLOOR PLAN
SCALE 1:50 @ A1

NOTES

THIS DRAWING IS THE COPYRIGHT OF THE ARCHITECTS AND MAY NOT BE REPRODUCED WITHOUT PERMISSION
THE CONTRACTOR IS RESPONSIBLE FOR CHECKING DIMENSIONS, TOLERANCES AND REFERENCE. ANY DISCREPANCIES TO BE CHECKED WITH THE ARCHITECT BEFORE PROCEEDING WITH THE WORKS
WHERE AN ITEM IS COVERED BY DRAWINGS TO DIFFERENT SCALES, THE LARGER SCALE DRAWING IS TO BE WORKED TO
DO NOT SCALE FROM DRAWING. FIGURED DIMENSIONS TO BE WORKED TO AT ALL TIMES
ALL WORK AND MATERIALS TO BE IN ACCORDANCE WITH THE BUILDING REGULATIONS AND TO COMPLY WITH THE RELEVANT CODES OF PRACTICE AND BRITISH STANDARDS

LEGEND:

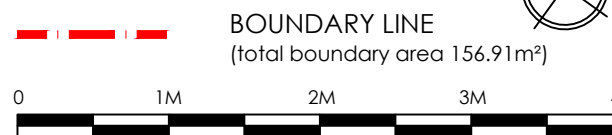

DETAILS	DATE	REVISION

PLANNING

PROPOSED
GROUND, FIRST & ROOF PLANS

Revision:	749-P-120
1:50@A1	OCTOBER 2023
Drawn by: LB	Checked by: JL

62 NORTH HILL
LONDON, UK
N6 4RH

92-98 LOWER MORTLAKE ROAD
RICHMOND UPON THAMES
TW9 2JG

TEL +44 (0)20 8614 7950
FAX +44 (0)20 8614 7969
WEB www.quadprojects.com

QUAD