



BOUNDARY LINE
(total boundary area 156.91 m²)

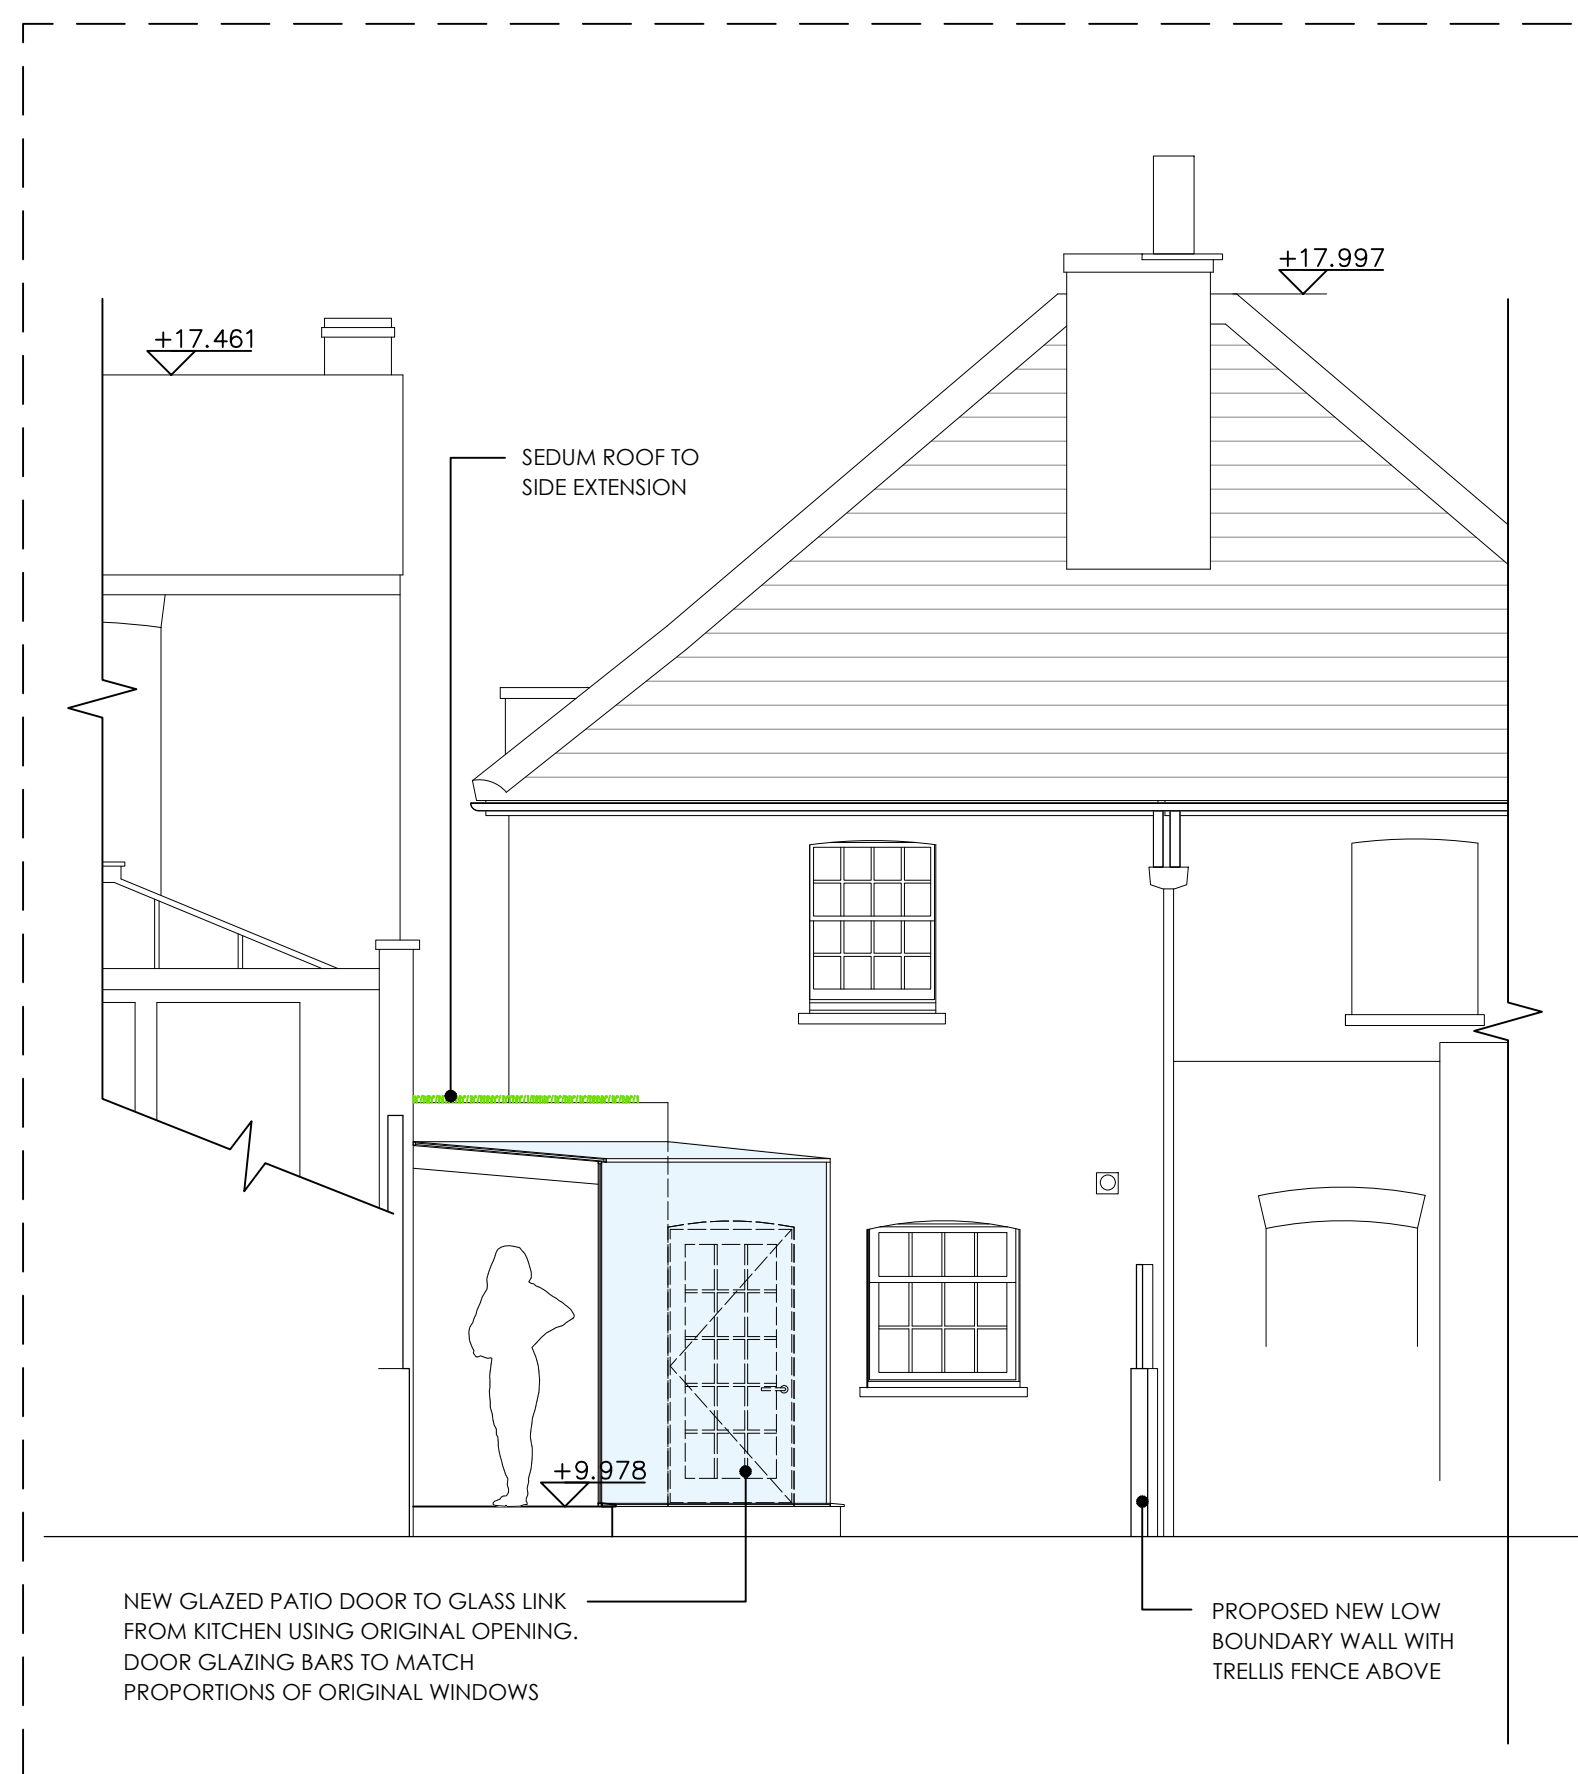

121
A

 


121
B

PROPOSED FRONT ELEVATION

SCALE 1:50 @ A1

— PROPOSED TIMBER CLAD SIDE
EXTENSION FORMING NEW INTERNAL
UTILITY & STORAGE ROOM

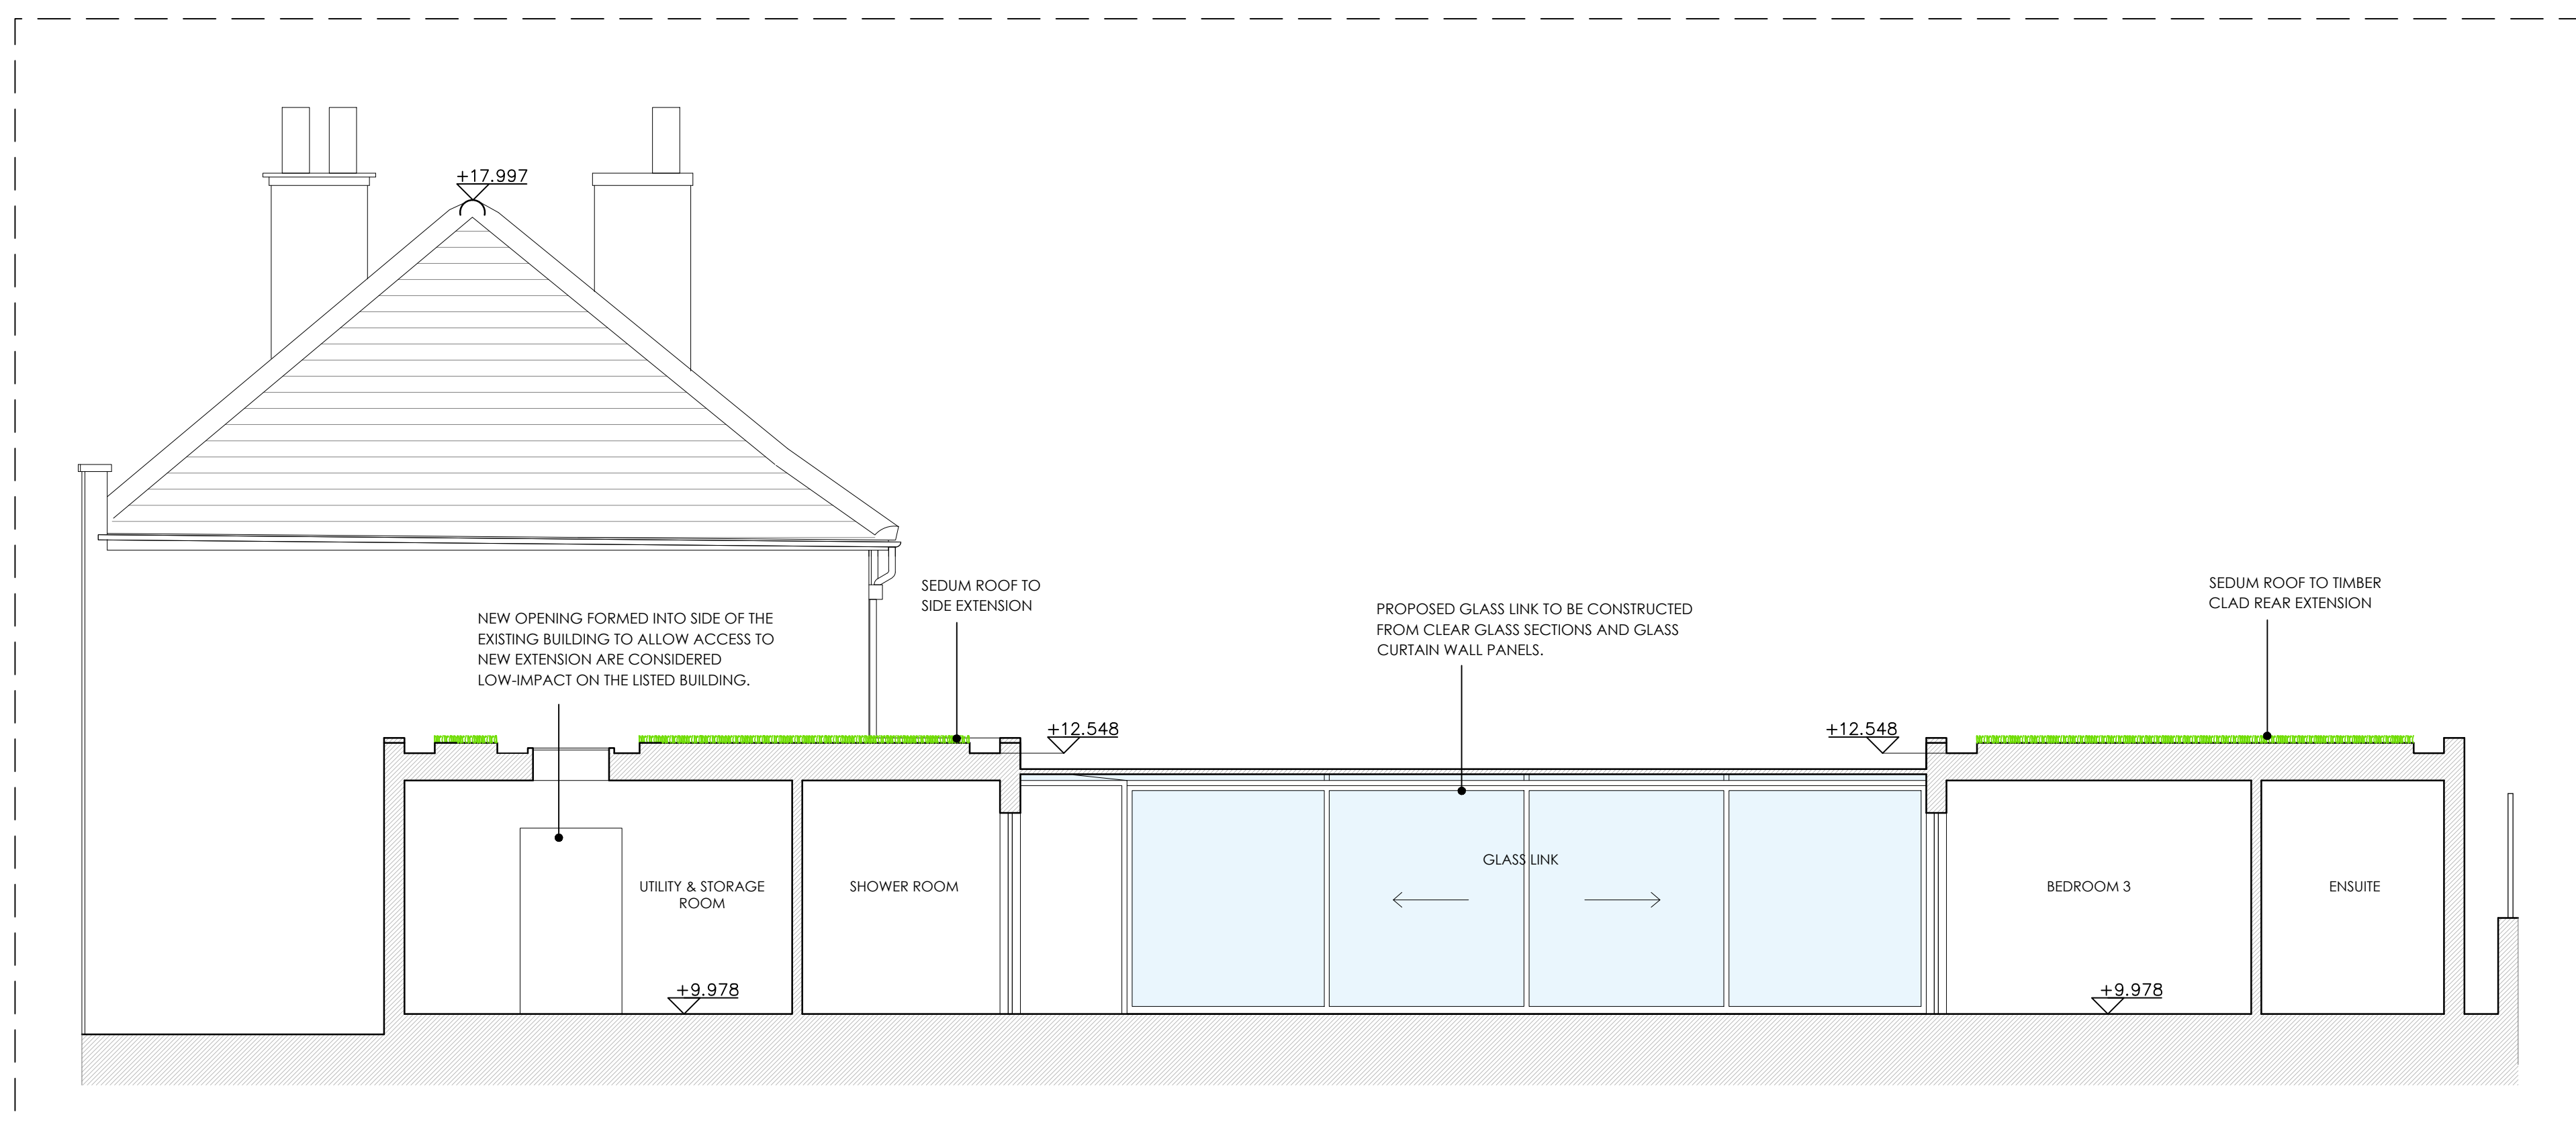

121
C

PROPOSED SIDE SECTIONAL ELEVATION

SCALE 1:50 @ A1

DETAILS	DATE	REVISION

PROPOSED ELEVATIONS

Revision: /	749-P-121
1:50@A1	OCTOBER 2023
Drawn by: LR	Checked by: JL

62 NORTH HILL
LONDON, UK
N6 4RH

92-98 LOWER MORTLAKE ROAD
RICHMOND UPON THAMES
TW9 2JG

TEL +44 (0)20 8614 7950
FAX +44 (0)20 8614 7969
WEB www.quadprojects.com

QUAD