



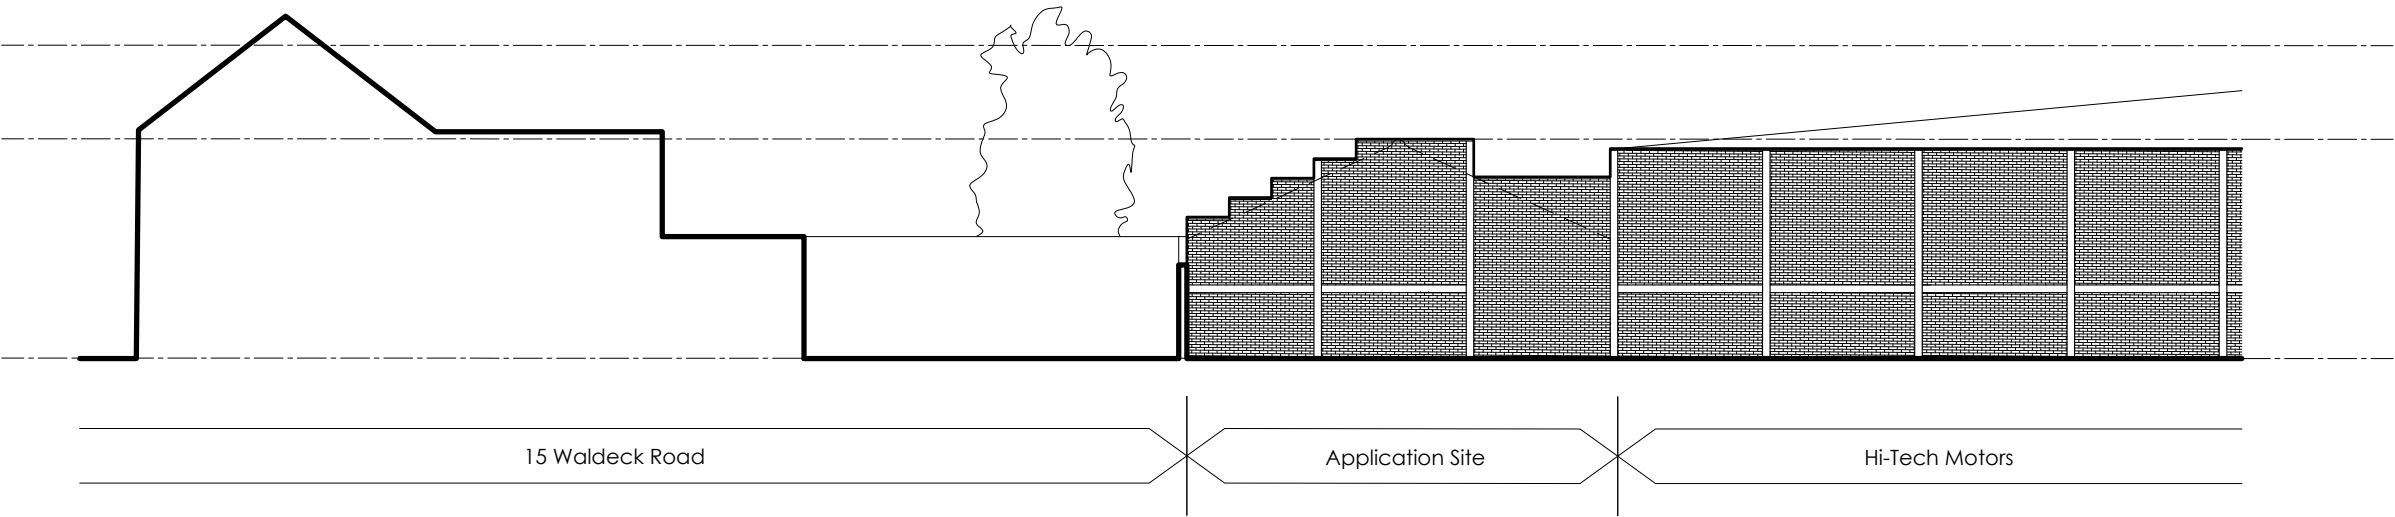

Neighbouring Ridge Level
Ridge Level
Ground Level

1 North Elevation

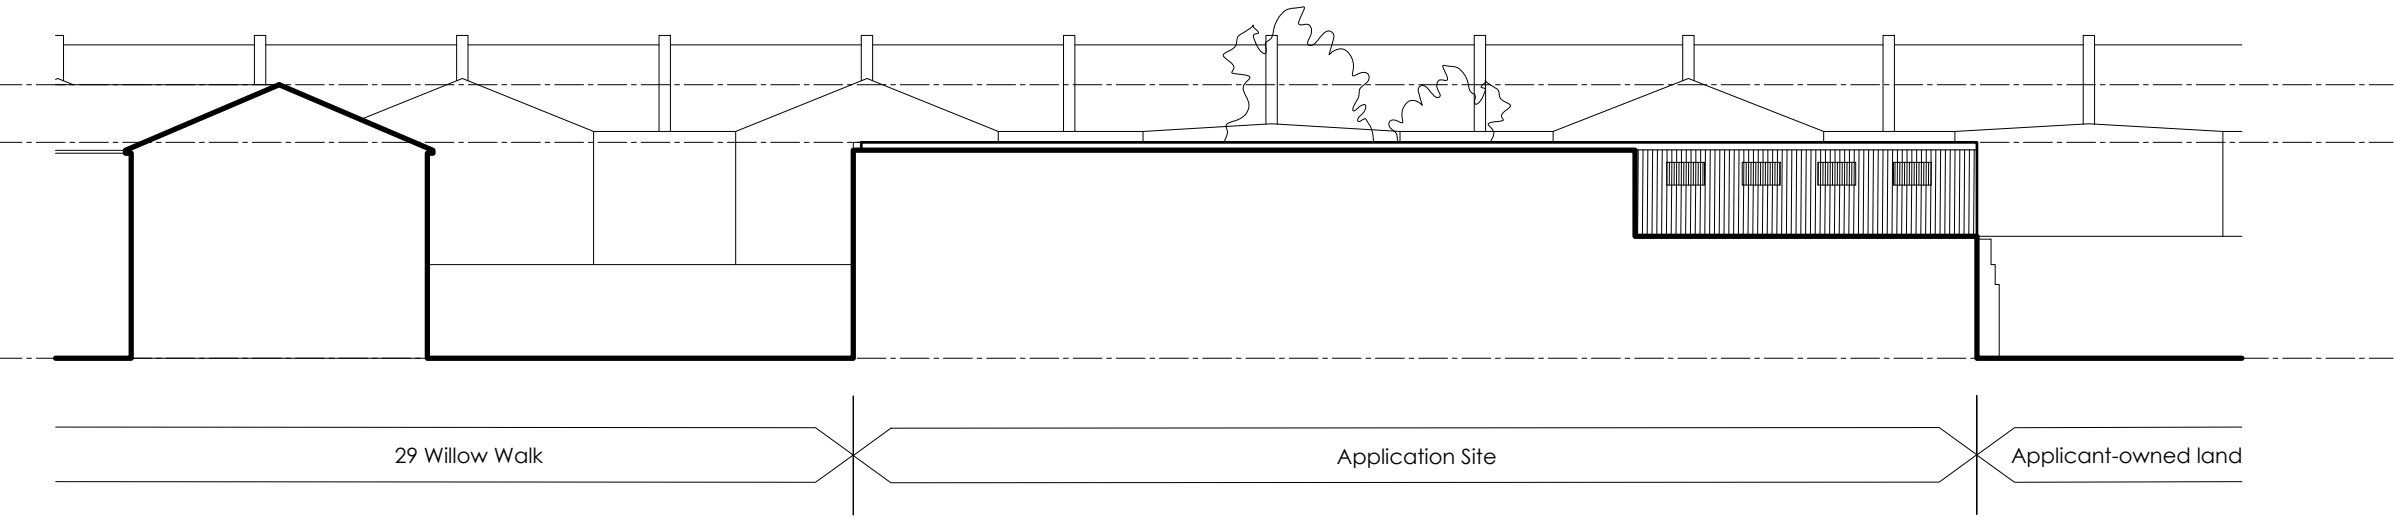


Neighbouring Ridge Level
Ridge Level
Ground Level

2 West Elevation

black

Black Architecture
London
EC2A 3LP
033 3311 0221
black-architecture.com

 

If received electronically it is the recipients responsibility to print to the correct scale. Only written dimensions should be used. Any errors or discrepancies should be reported to the architect. All information ©2022 Black Architecture Limited.

Notes:

Rev Date
Amended
Checked

Details

West Green Road

Existing Elevations 2

PLANNING

Drawn	MC	Checked	SB	Date	01.11.2023	Scale	1:200 @ A3
Project	0628	Status	PL	Stage	3	Number	021
				Revision			