

DO NOT SCALE this drawing, figured dimensions only are to be used.
© This drawing is the sole copyright of BN1 Architects.
Any discrepancies between this drawing and other information should be reported to the Architect.
MODIFICATIONS TO THIS DRAWING TO BE MADE SOLELY ON ORIGINAL MAGNETIC MEDIA, AND MAY ONLY BE CARRIED OUT BY BN1 ARCHITECTS. THE BOUNDARY SHOWN IS BASED ON INFORMATION SUPPLIED BY OTHERS, NOT BN1 ARCHITECTS ALL BOUNDARIES TO BE VERIFIED ON SITE.


Rev:	Date:	Description:	By:	Rvw:
A	09.05.24	Velux removed over bay as requested by Planner Conservation note added	CB	
B	09.05.24	Rooflights reduced to six as requested by Planner	CB	




Front Elevation 1:100



Rear Elevation 1:100

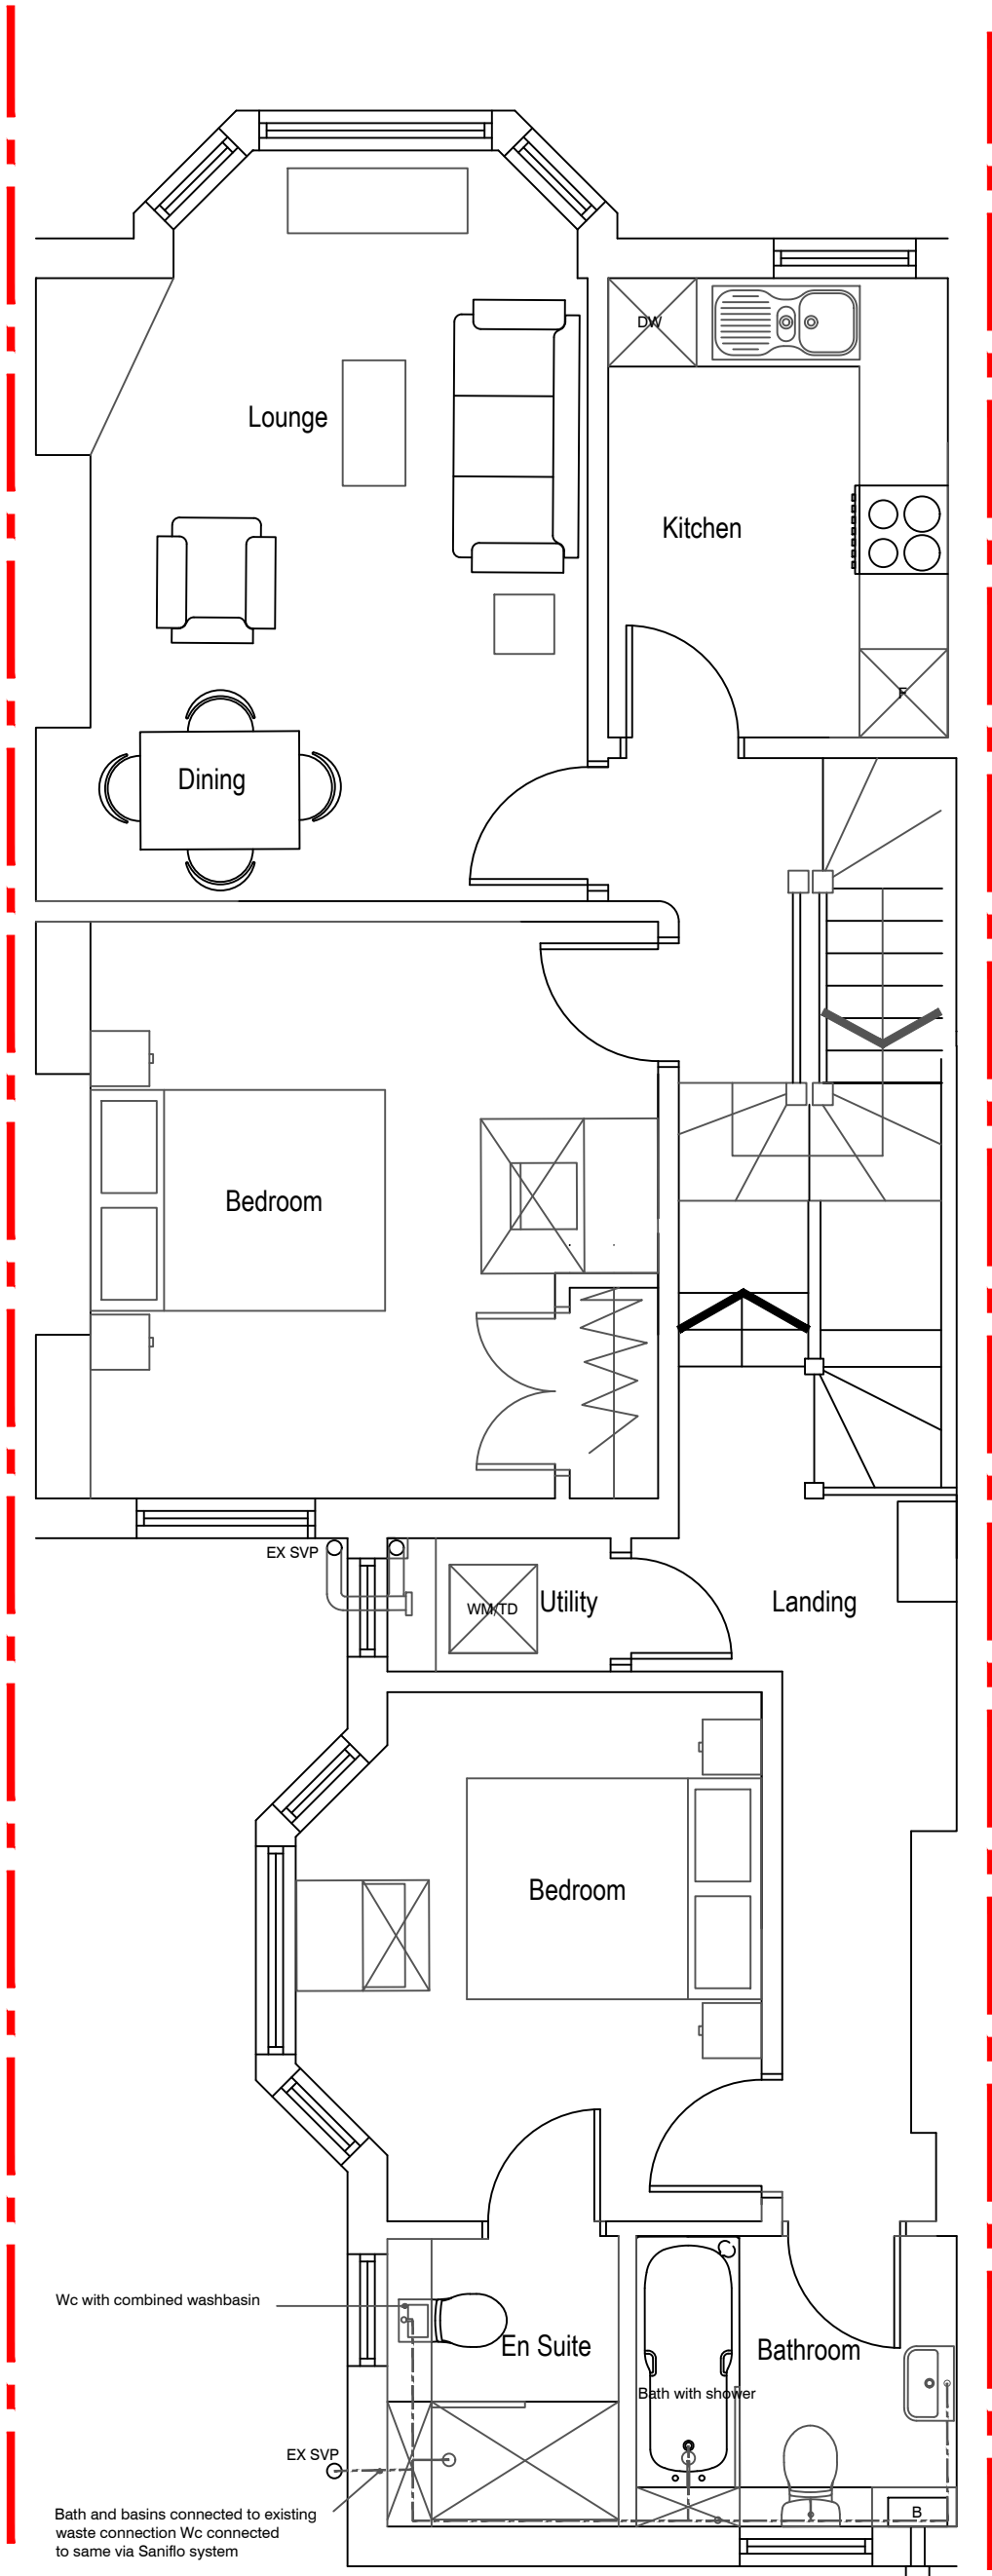


Second Floor Plan Scale 1:50

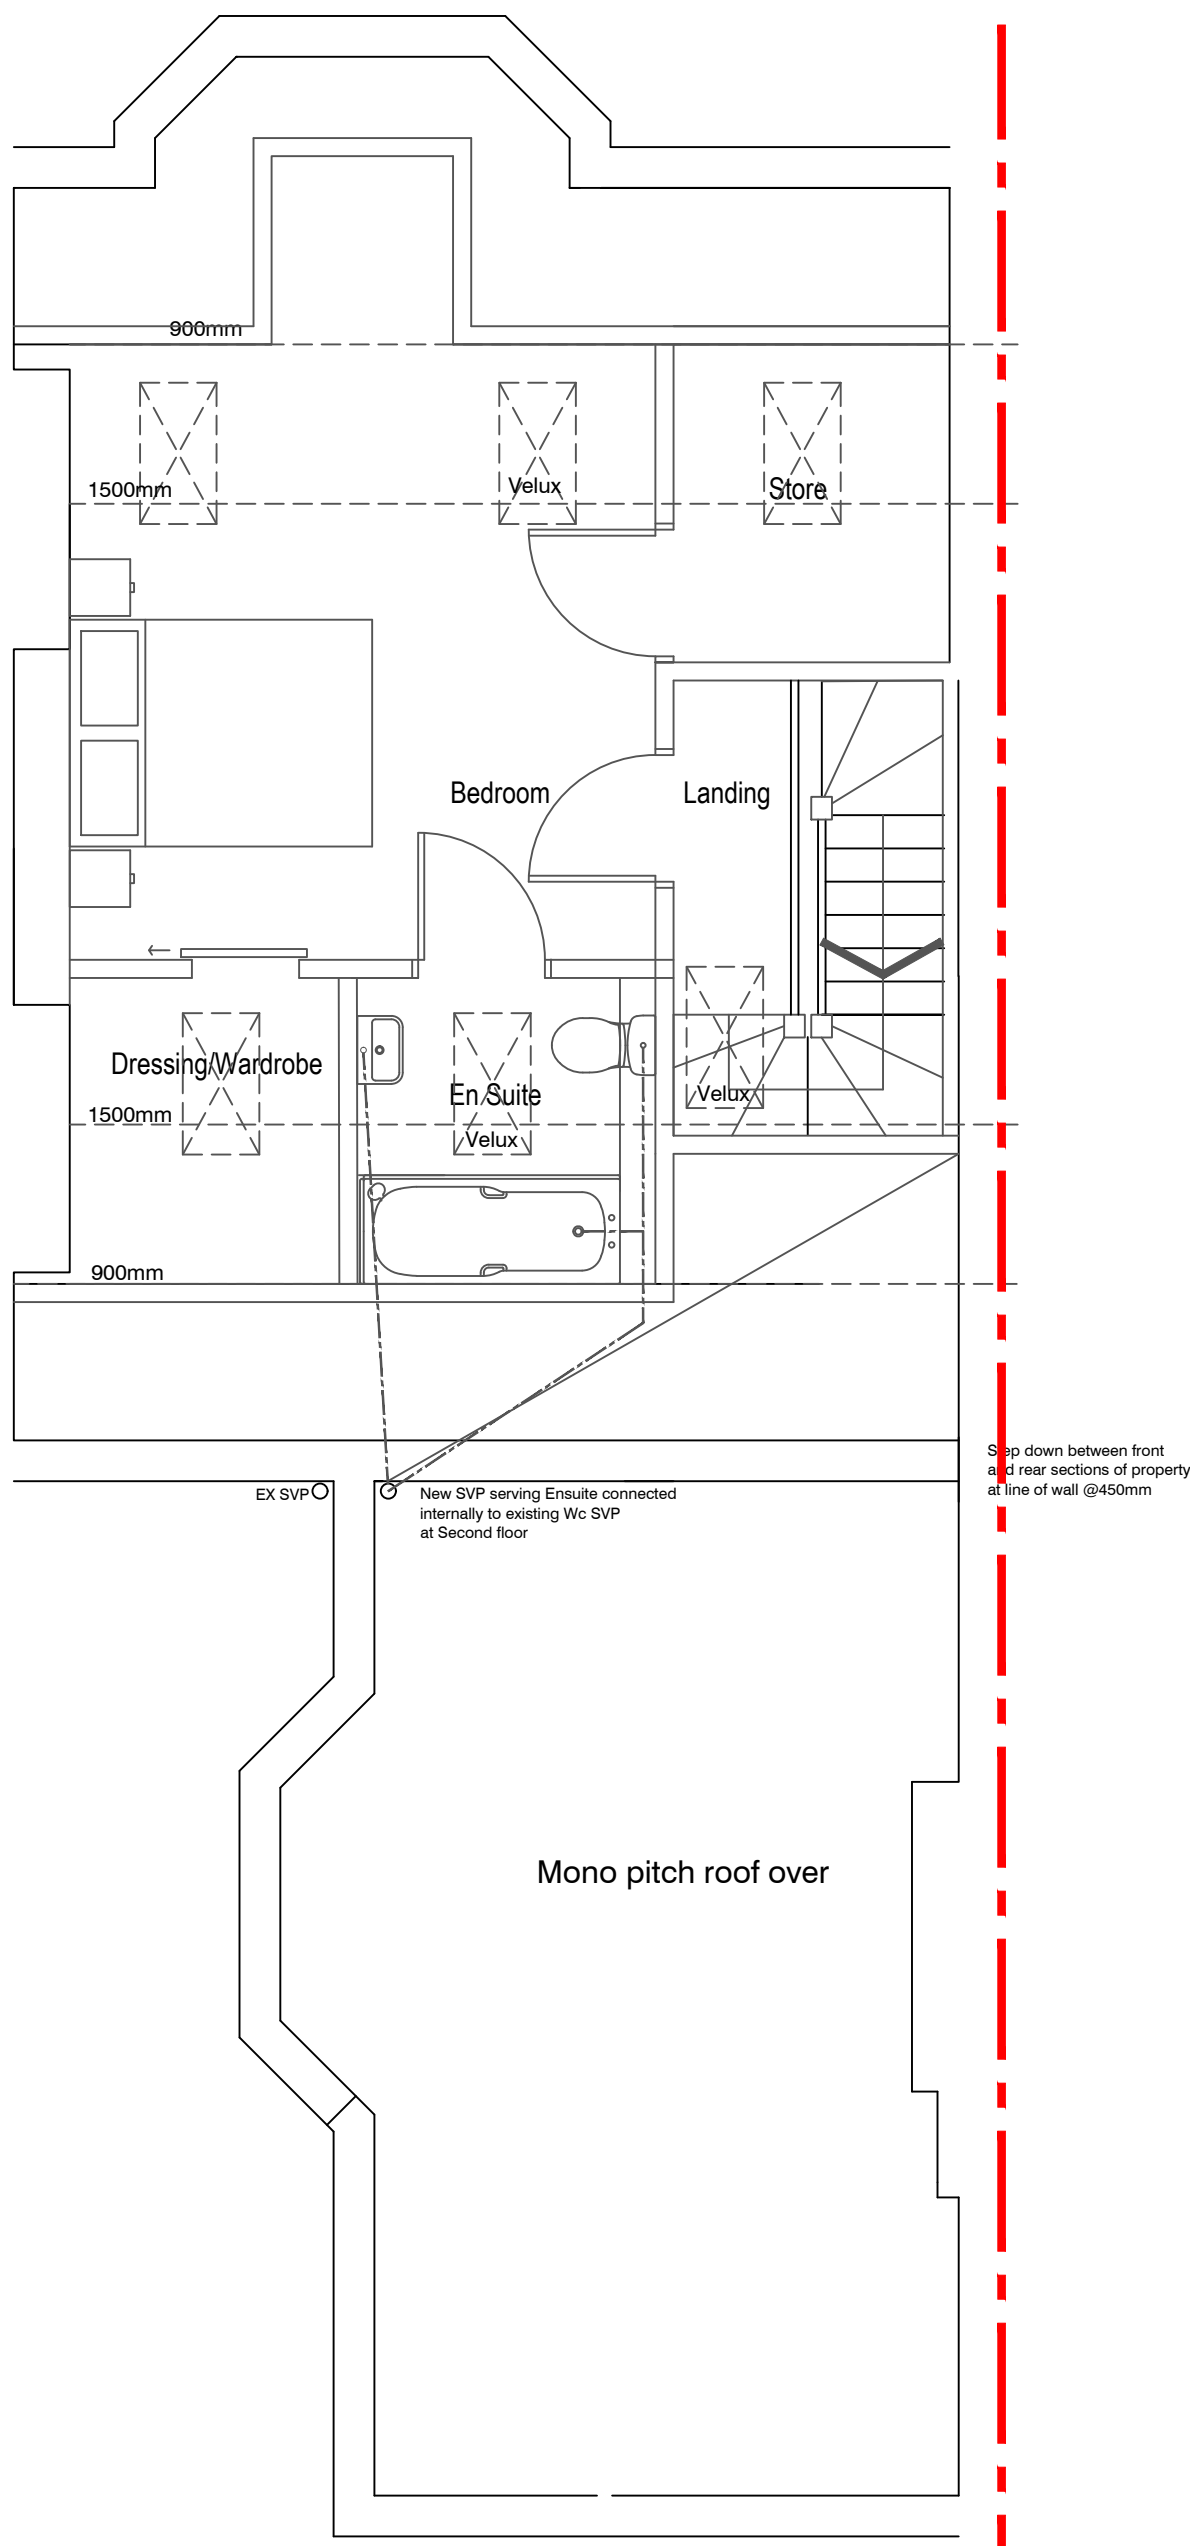


Loft Plan Scale 1:50

284C Archway Road London - Proposed Plans and Elevations

Scale 1:100

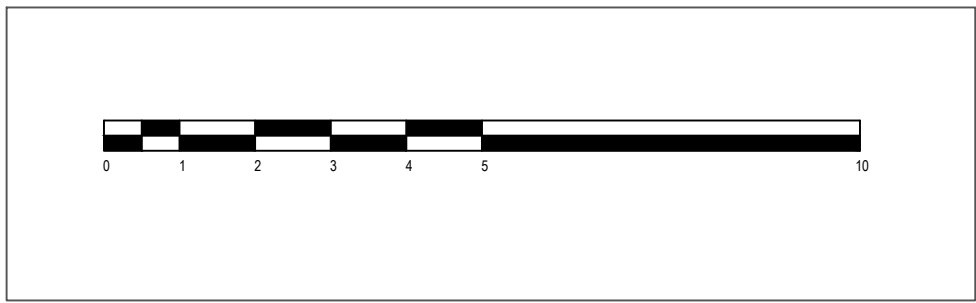

Scale 1:50

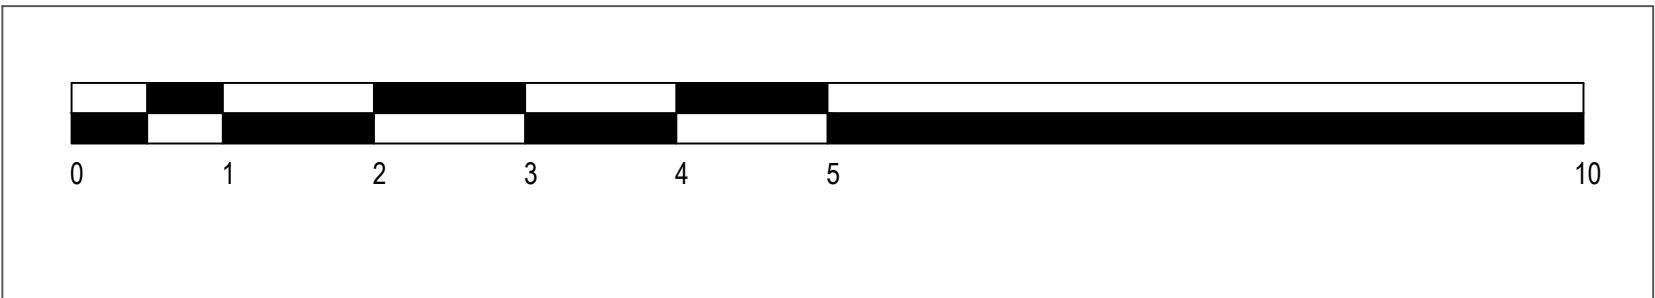

BN1 ARCHITECTS

Client:		202 Ditchling Road Brighton, East Sussex BN1 6JE Telephone: 01273 500968 E-mail: chrisbrooks@bn1architects.co.uk Website: bn1architects.co.uk Project Name: 284C Archway Road London N6 5AX	
Drawing Title:		Proposed Plans and Elevations	
Project No:	BN 347	Drawing No:	P - 002
Revision:	B	Scale:	@ A1 @ A3
Drawing Status:	Planning	Date:	25.03.24
Drawn:	Varies	Reviewed:	