
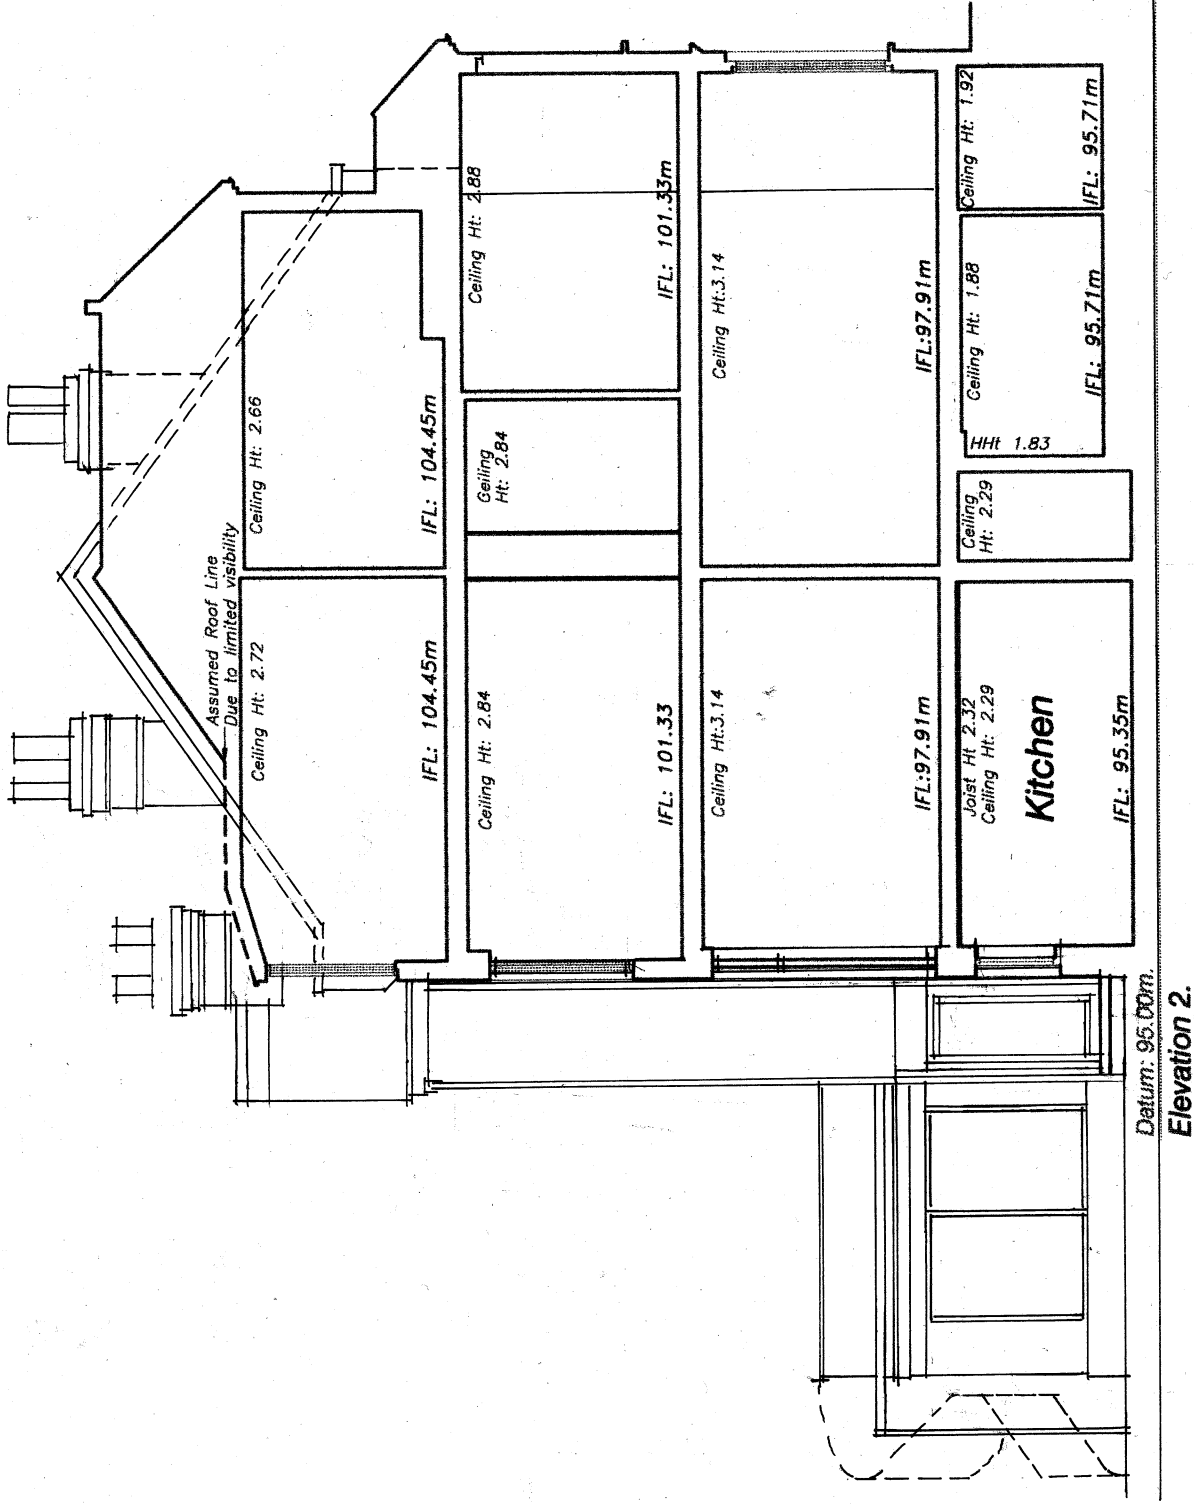


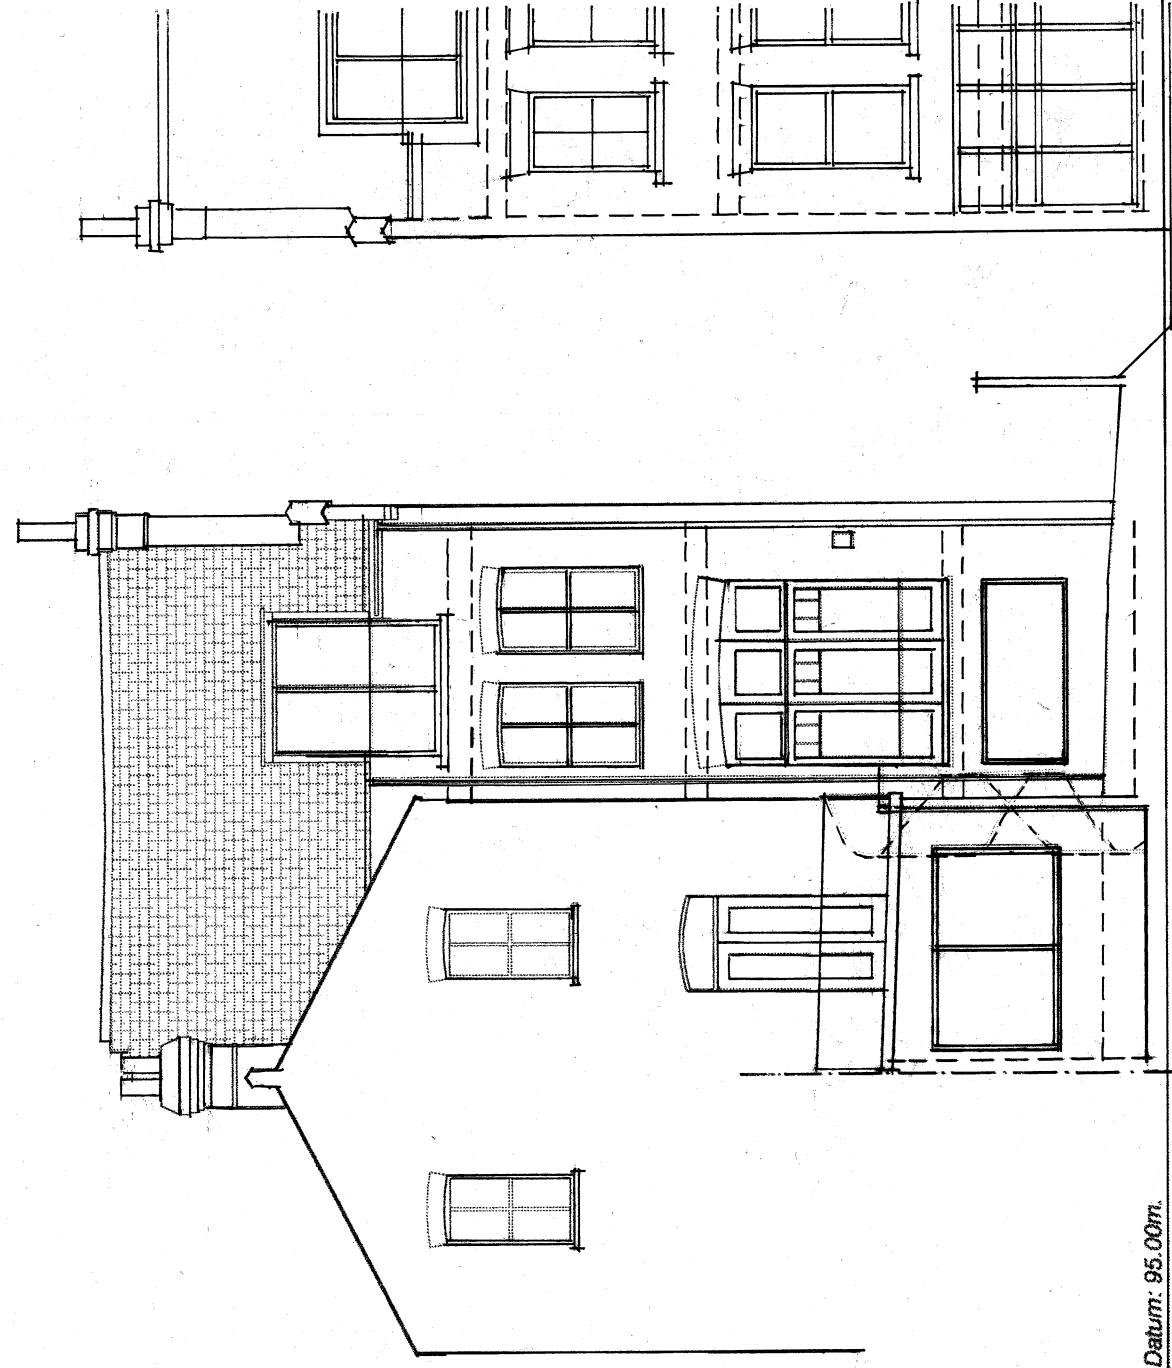

lee richard ewen architects
The Moor House, 38A Beacon Road, Ditchling,
Hassocks, West Sussex, BN6 8UZ
Tel/Fax: 01273 645096 Mobile: 07966 261680
email: info@richardewenarchitects.co.uk

Client:	Mr and Mrs A. Apter		
Project:	60 Muswell Hill Road, London N10 3JR		
Title:	Existing Rear Elevation and Section A-A		
Scale:	1:100	Date:	6 th April 2024
Dwg. No:	REA/665/03	Rev:	

Planning Application to Local Authority