



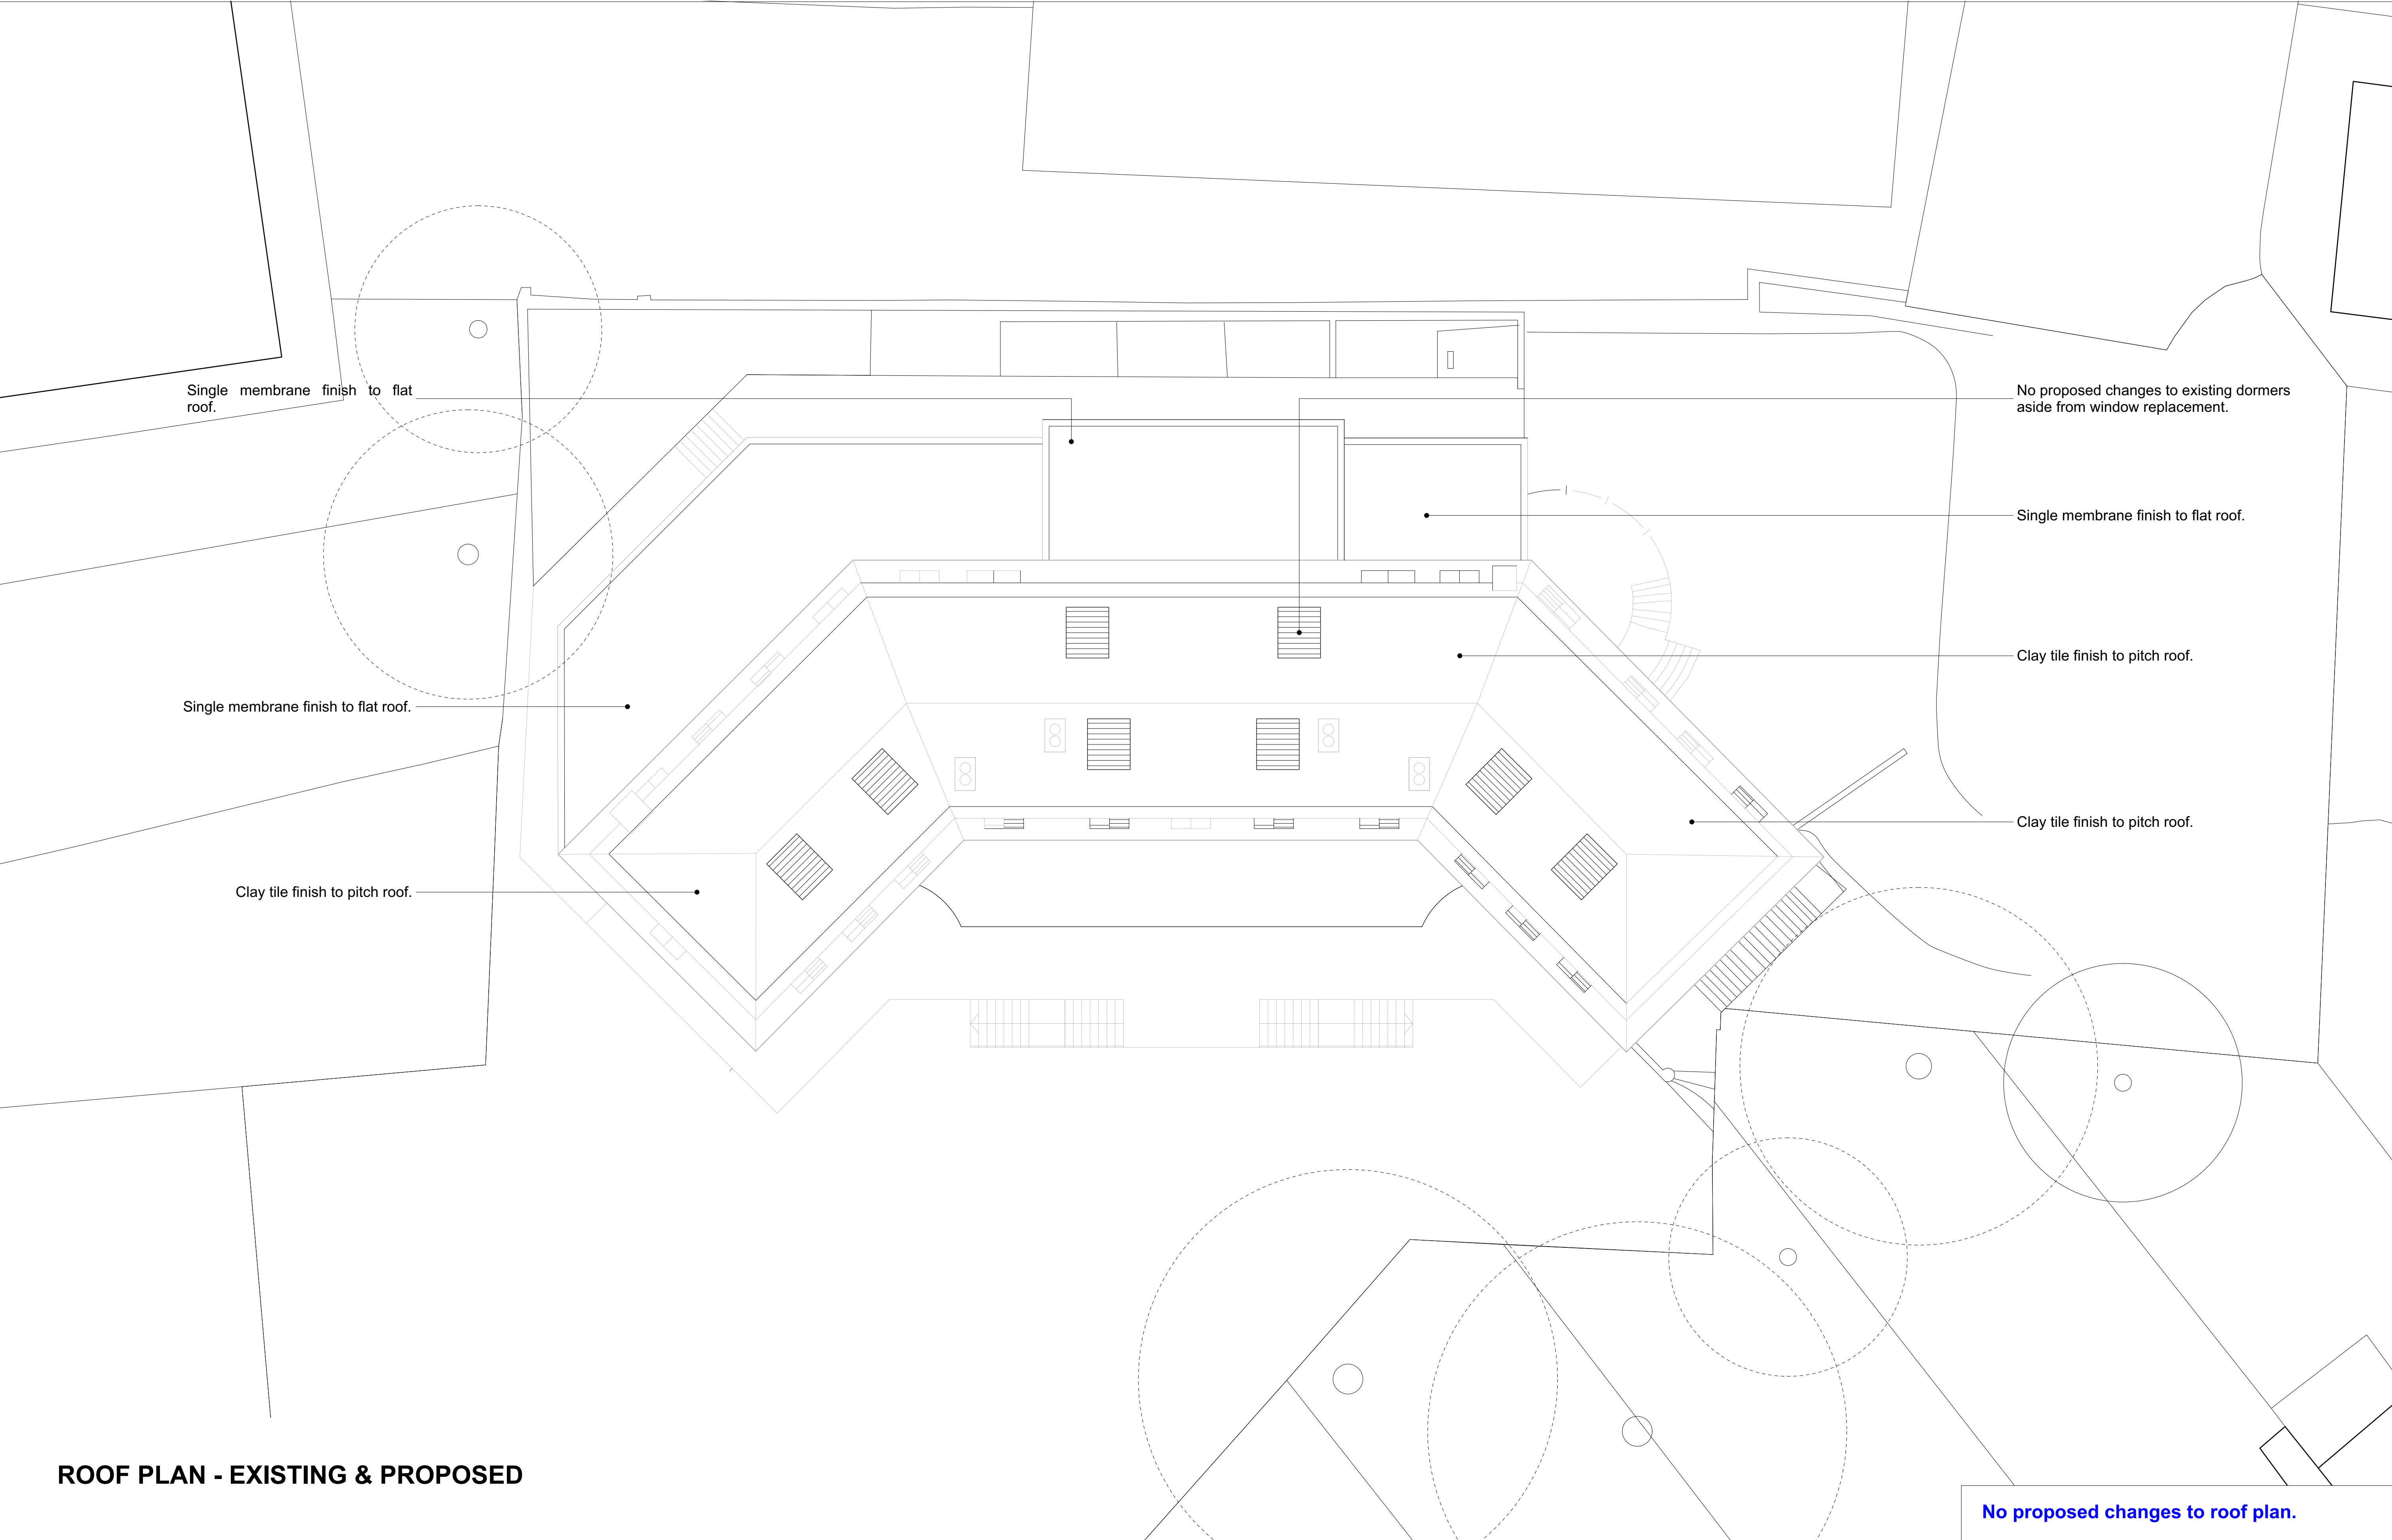

ROOF PLAN - EXISTING & PROPOSED

No proposed changes to roof plan.

revisions		
P1	15/03/2024	First issue for planning

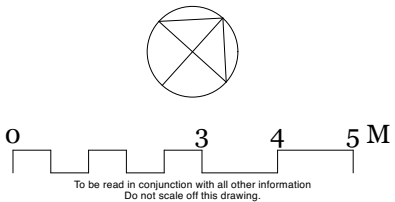

Mulroy 020 4530 9400 www.mulroyarchitects.com	project: Greenview Court, Winchester Place, N6 5BQ			
	for: JMS (IOM) Ltd			
	title: Roof Plan - Existing & Proposed			
status: RIBA Stage 3				
scale: 1:100	size: A1	drawing number: 15104-03-15-116	revision: P1	