


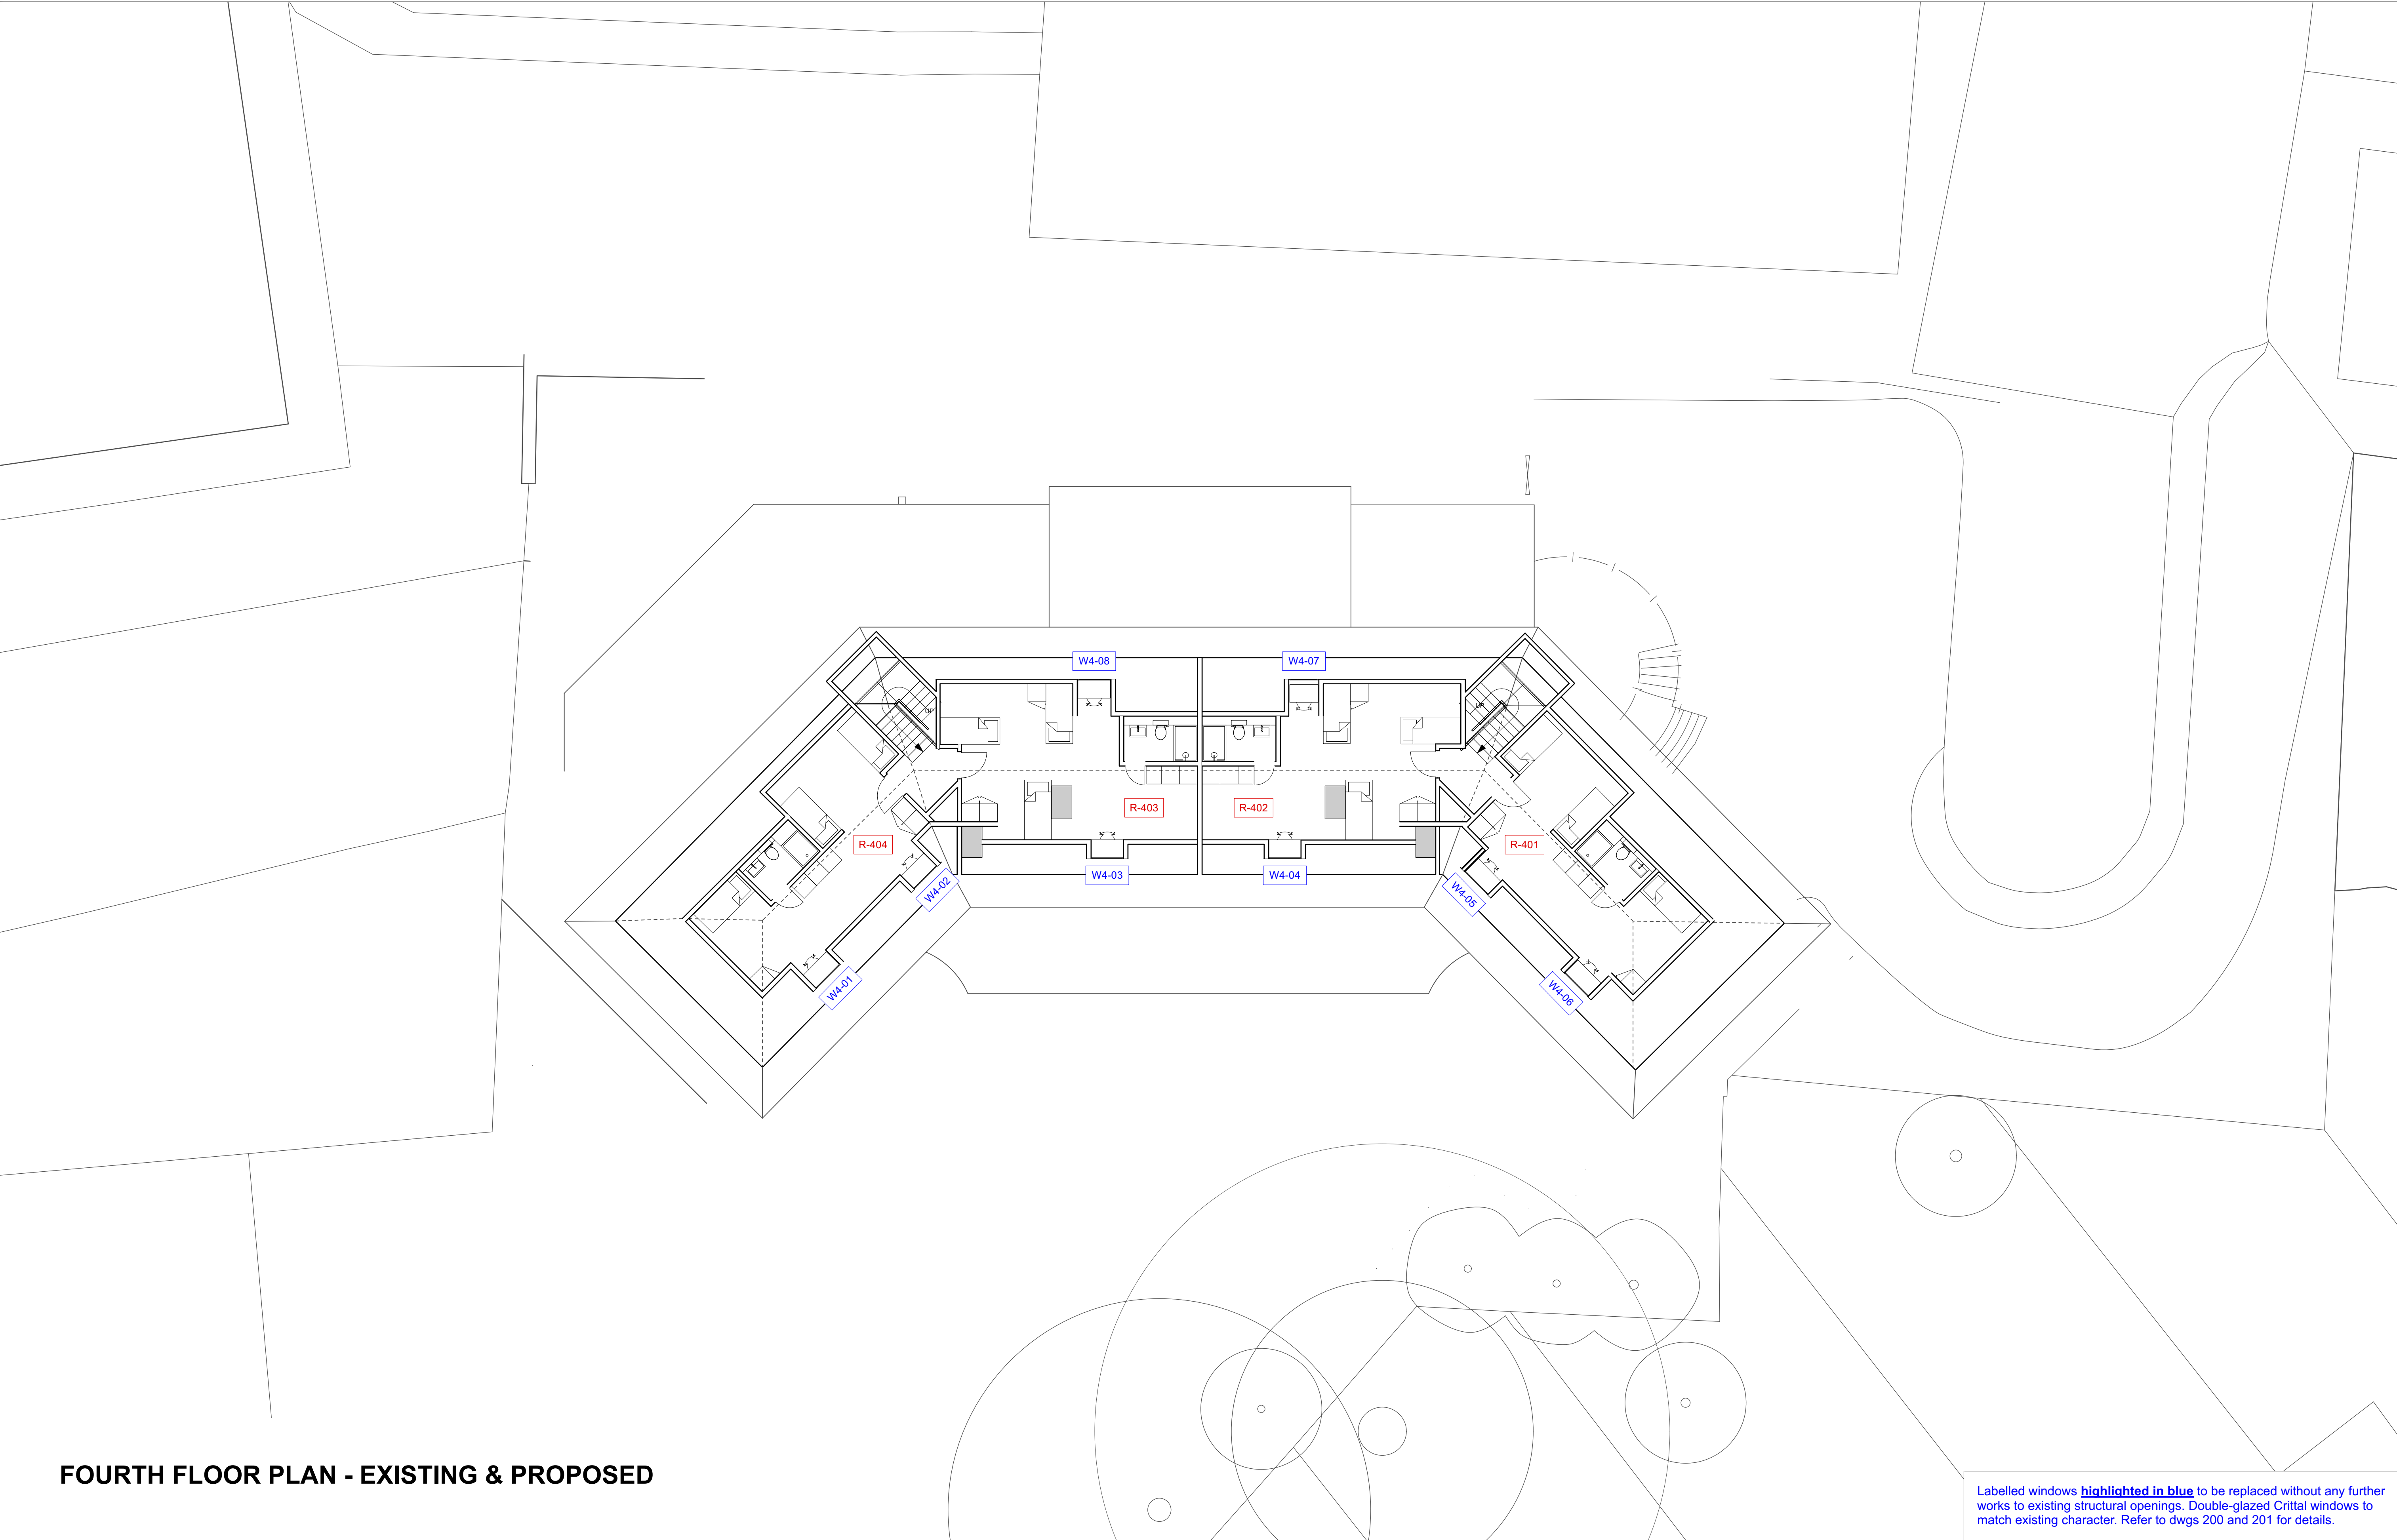

FOURTH FLOOR PLAN - EXISTING & PROPOSED

Labelled windows **highlighted in blue** to be replaced without any further works to existing structural openings. Double-glazed Crittal windows to match existing character. Refer to dwgs 200 and 201 for details.

revisions

P1

15/03/2024

First issue for planning


R-G01

Room reference no.

W4-01

Proposed replacement window



 

To be read in conjunction with all other information
Do not scale off this drawing.

Mulroy

020 4530 9400
www.mulroyarchitects.com

project

Greenview Court, Winchester Place, N6 5BQ

for

JMS (IOM) Ltd

title

Fourth Floor Plan - Existing & Proposed

status

RIBA Stage 3

scale	size	drawing number	rev.
1:100	A1	15104-3-15-115	P1