


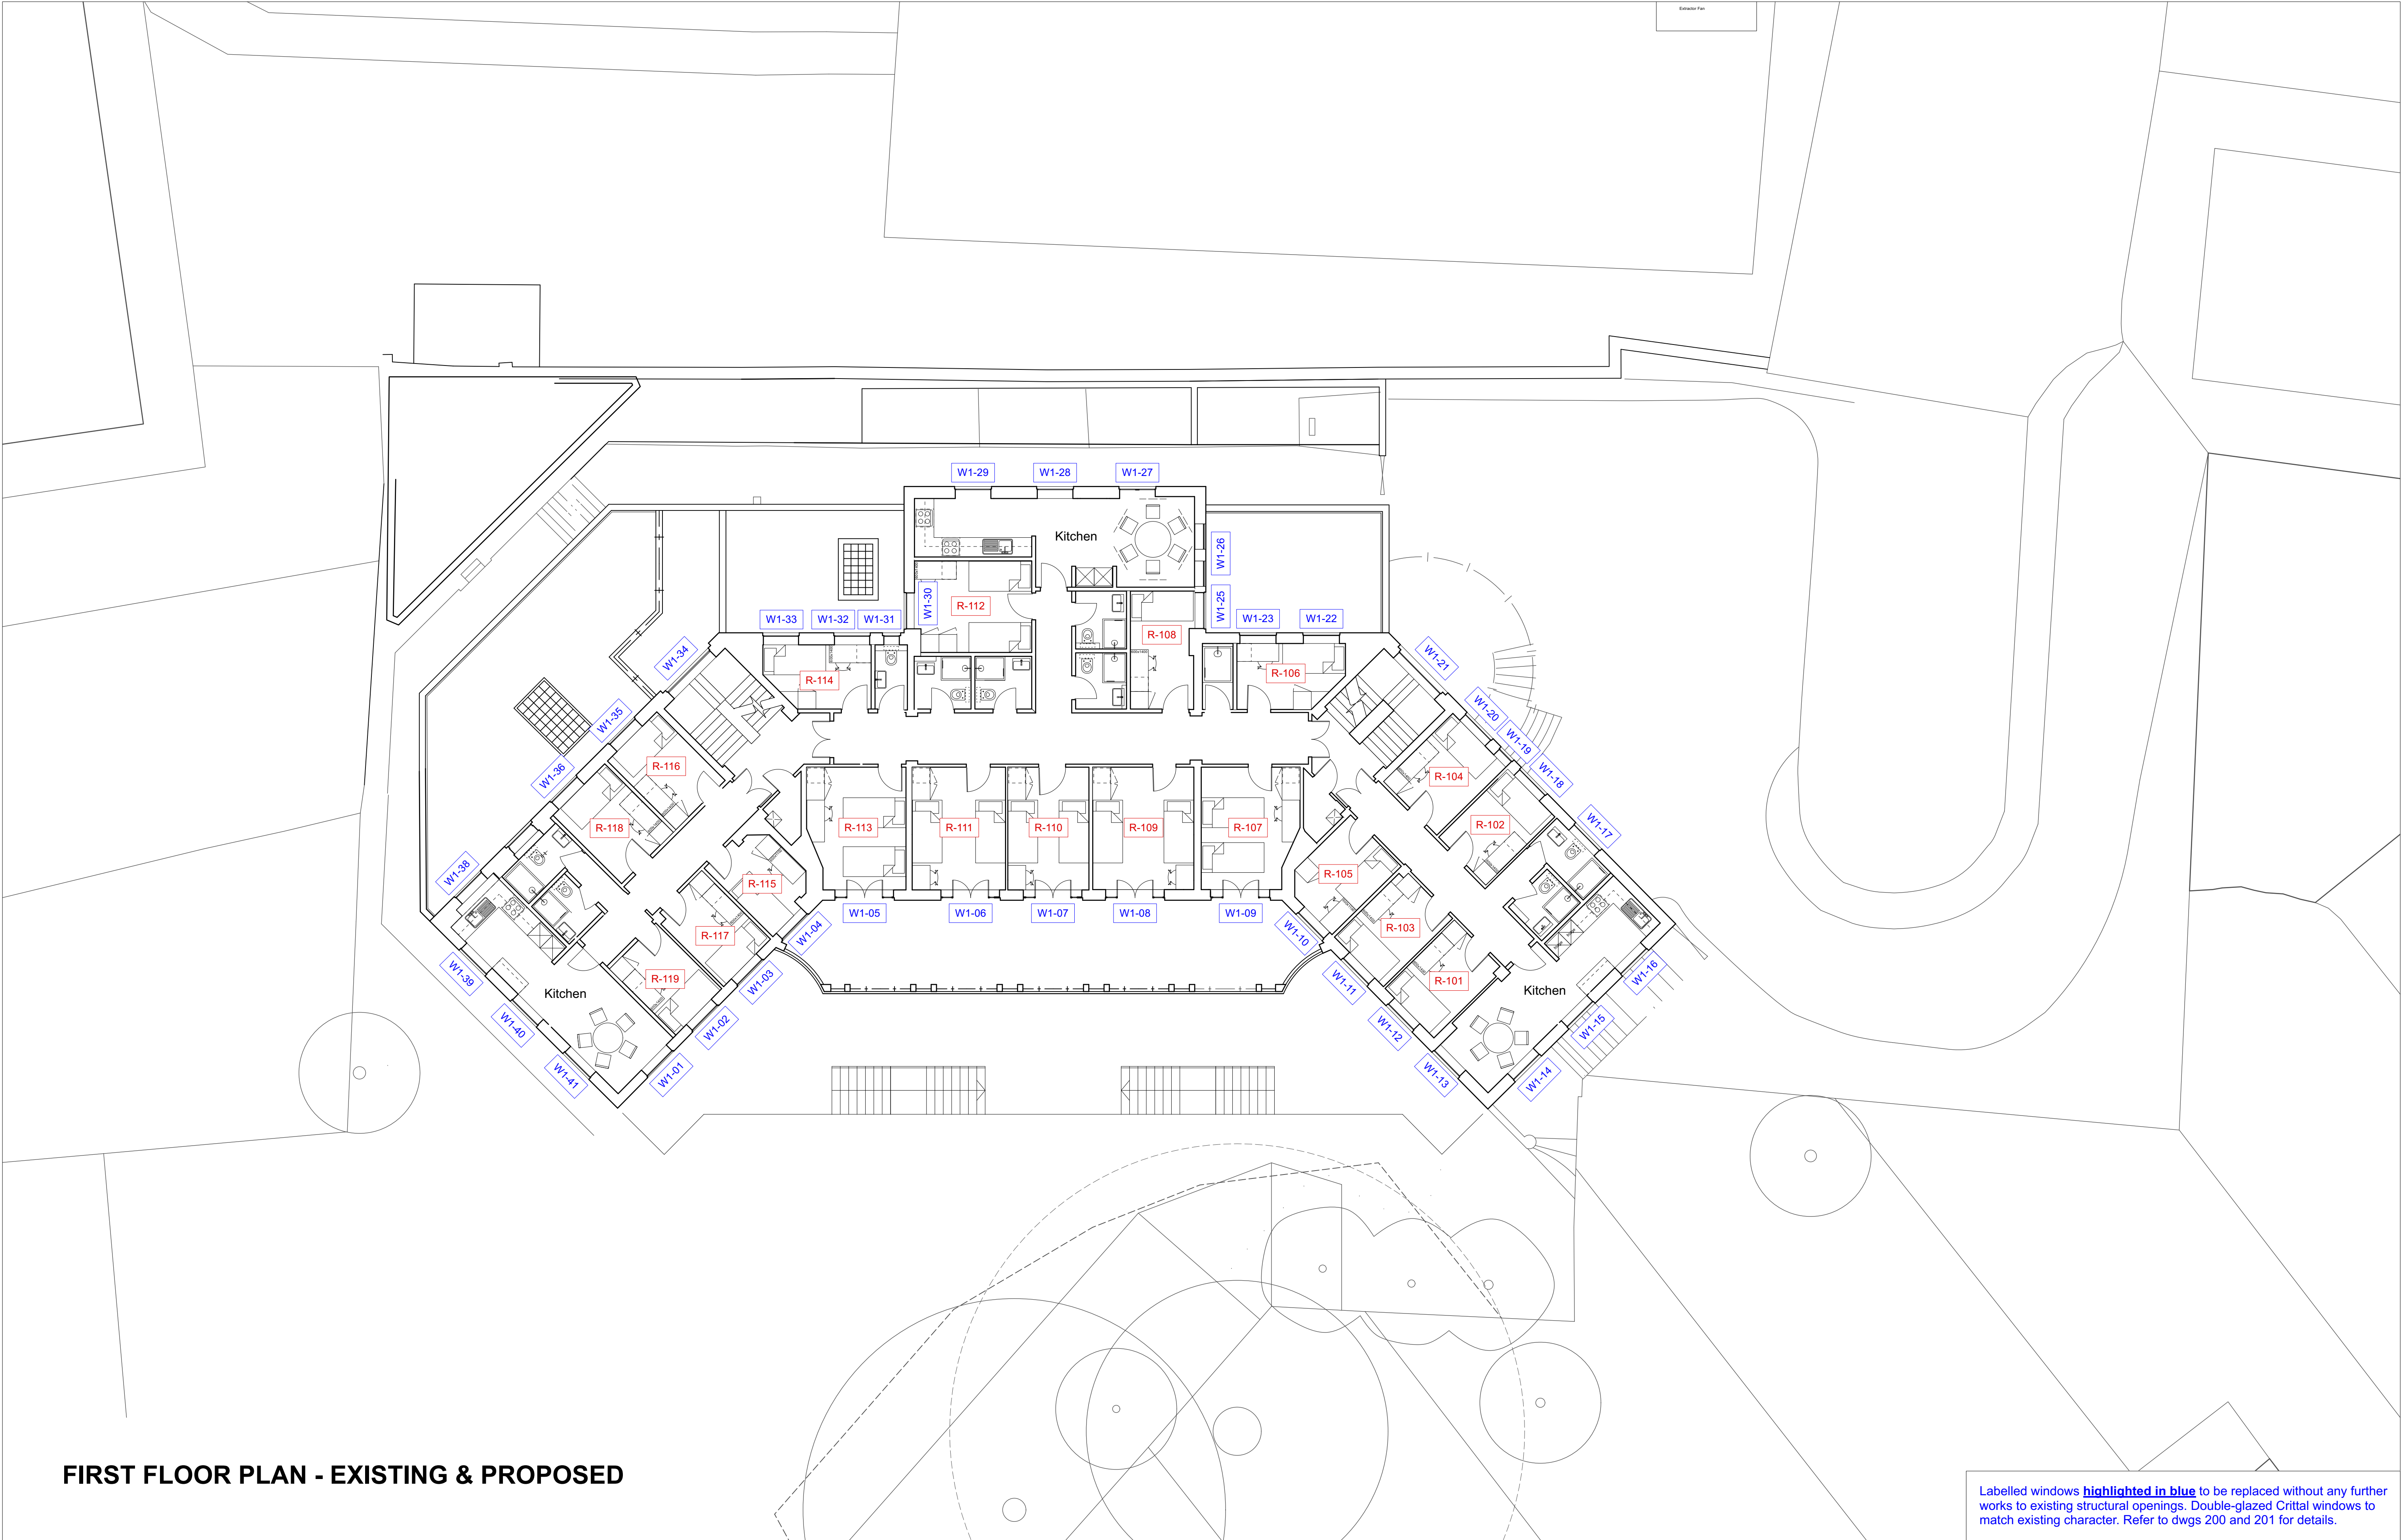

FIRST FLOOR PLAN - EXISTING & PROPOSED

Labelled windows **highlighted in blue** to be replaced without any further works to existing structural openings. Double-glazed Crittal windows to match existing character. Refer to dwgs 200 and 201 for details.

revisions

P1 15/03/2024 First issue for planning

R-G01

Room reference no.

W0-01

Proposed replacement window

0 2.5 5.0 M
To be used in conjunction with all other information
Do not scale off this drawing.

Mulroy

020 4530 9400
www.mulroyarchitects.com

project

Greenview Court, Winchester Place, N6 5BQ

for

JMS (IOM) Ltd

title

First Floor Plan - Existing & Proposed

status

RIBA Stage 3

scale

1:100

size

A1

drawing number

15104-3-15-112

rev.

P1