

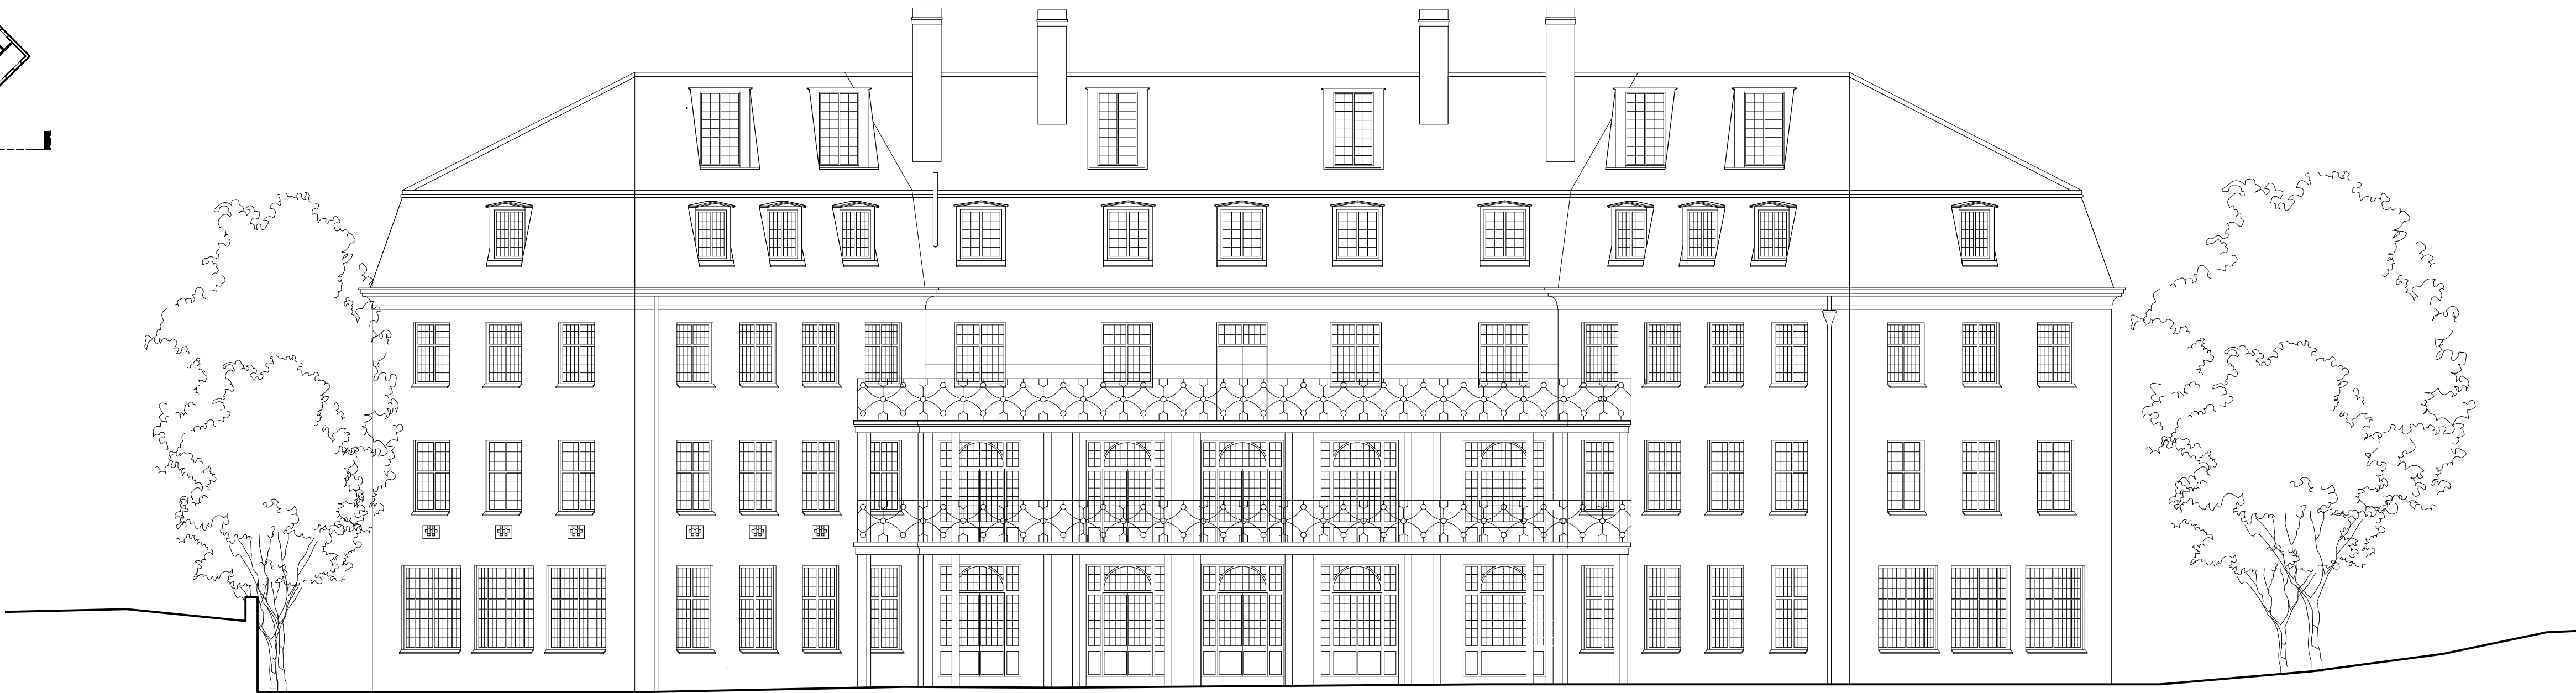


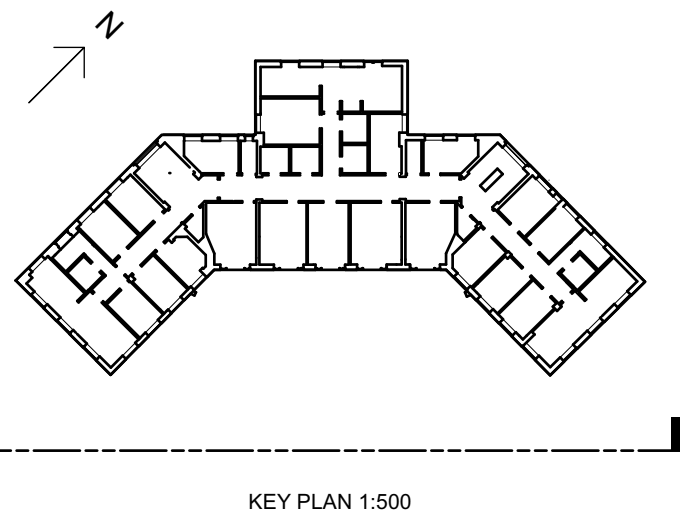


SOUTH EAST ELEVATION - EXISTING

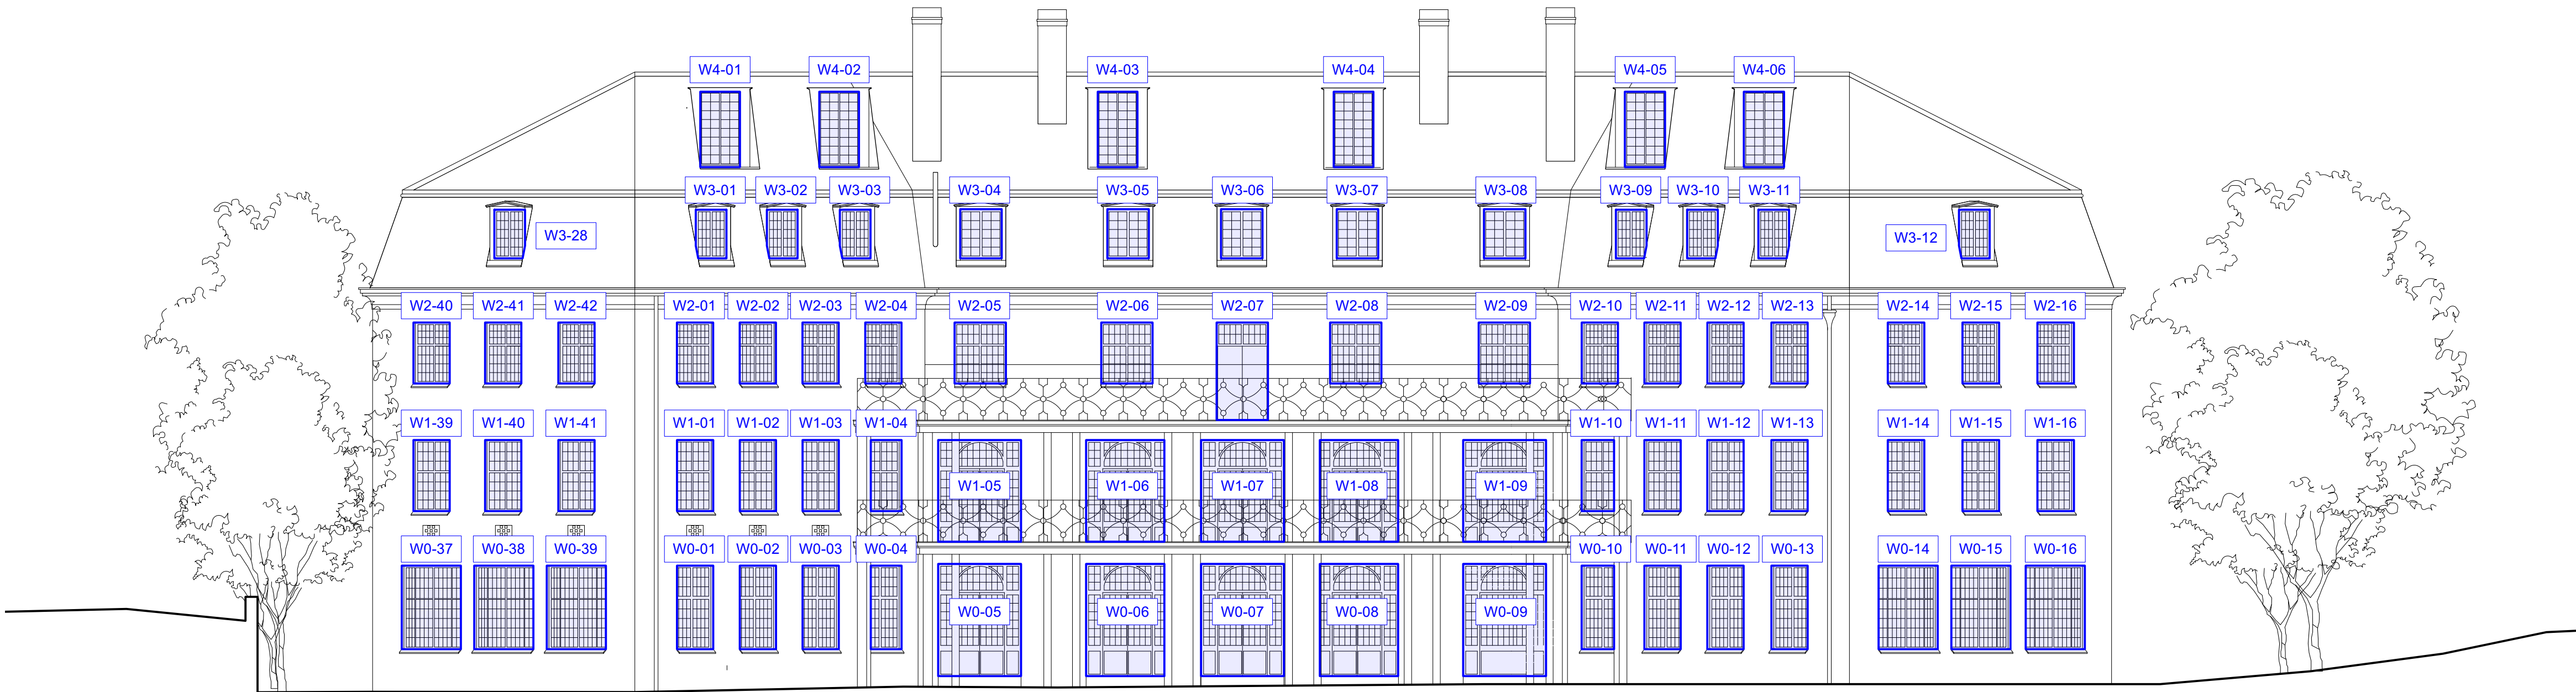

SOUTH EAST ELEVATION - PROPOSED

Labelled windows **highlighted in blue** to be replaced without any further works to existing structural openings. Double-glazed Crittal windows to match existing character. Refer to dwgs 200 and 201 for details.

revisions	
P1	15/03/2024 First issue for planning

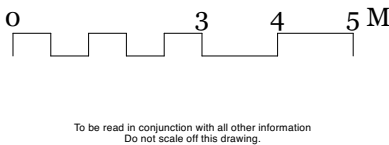

Mulroy
020 4530 9400
www.mulroyarchitects.com

project Greenview Court, Winchester Place, N6 5BQ			
for JMS (IOM) Ltd			
title South East Elevation - Existing & Proposed			
status RIBA Stage 3			
scale	size	drawing number	revision
1:100	A1	15104-03-15-131	P1