


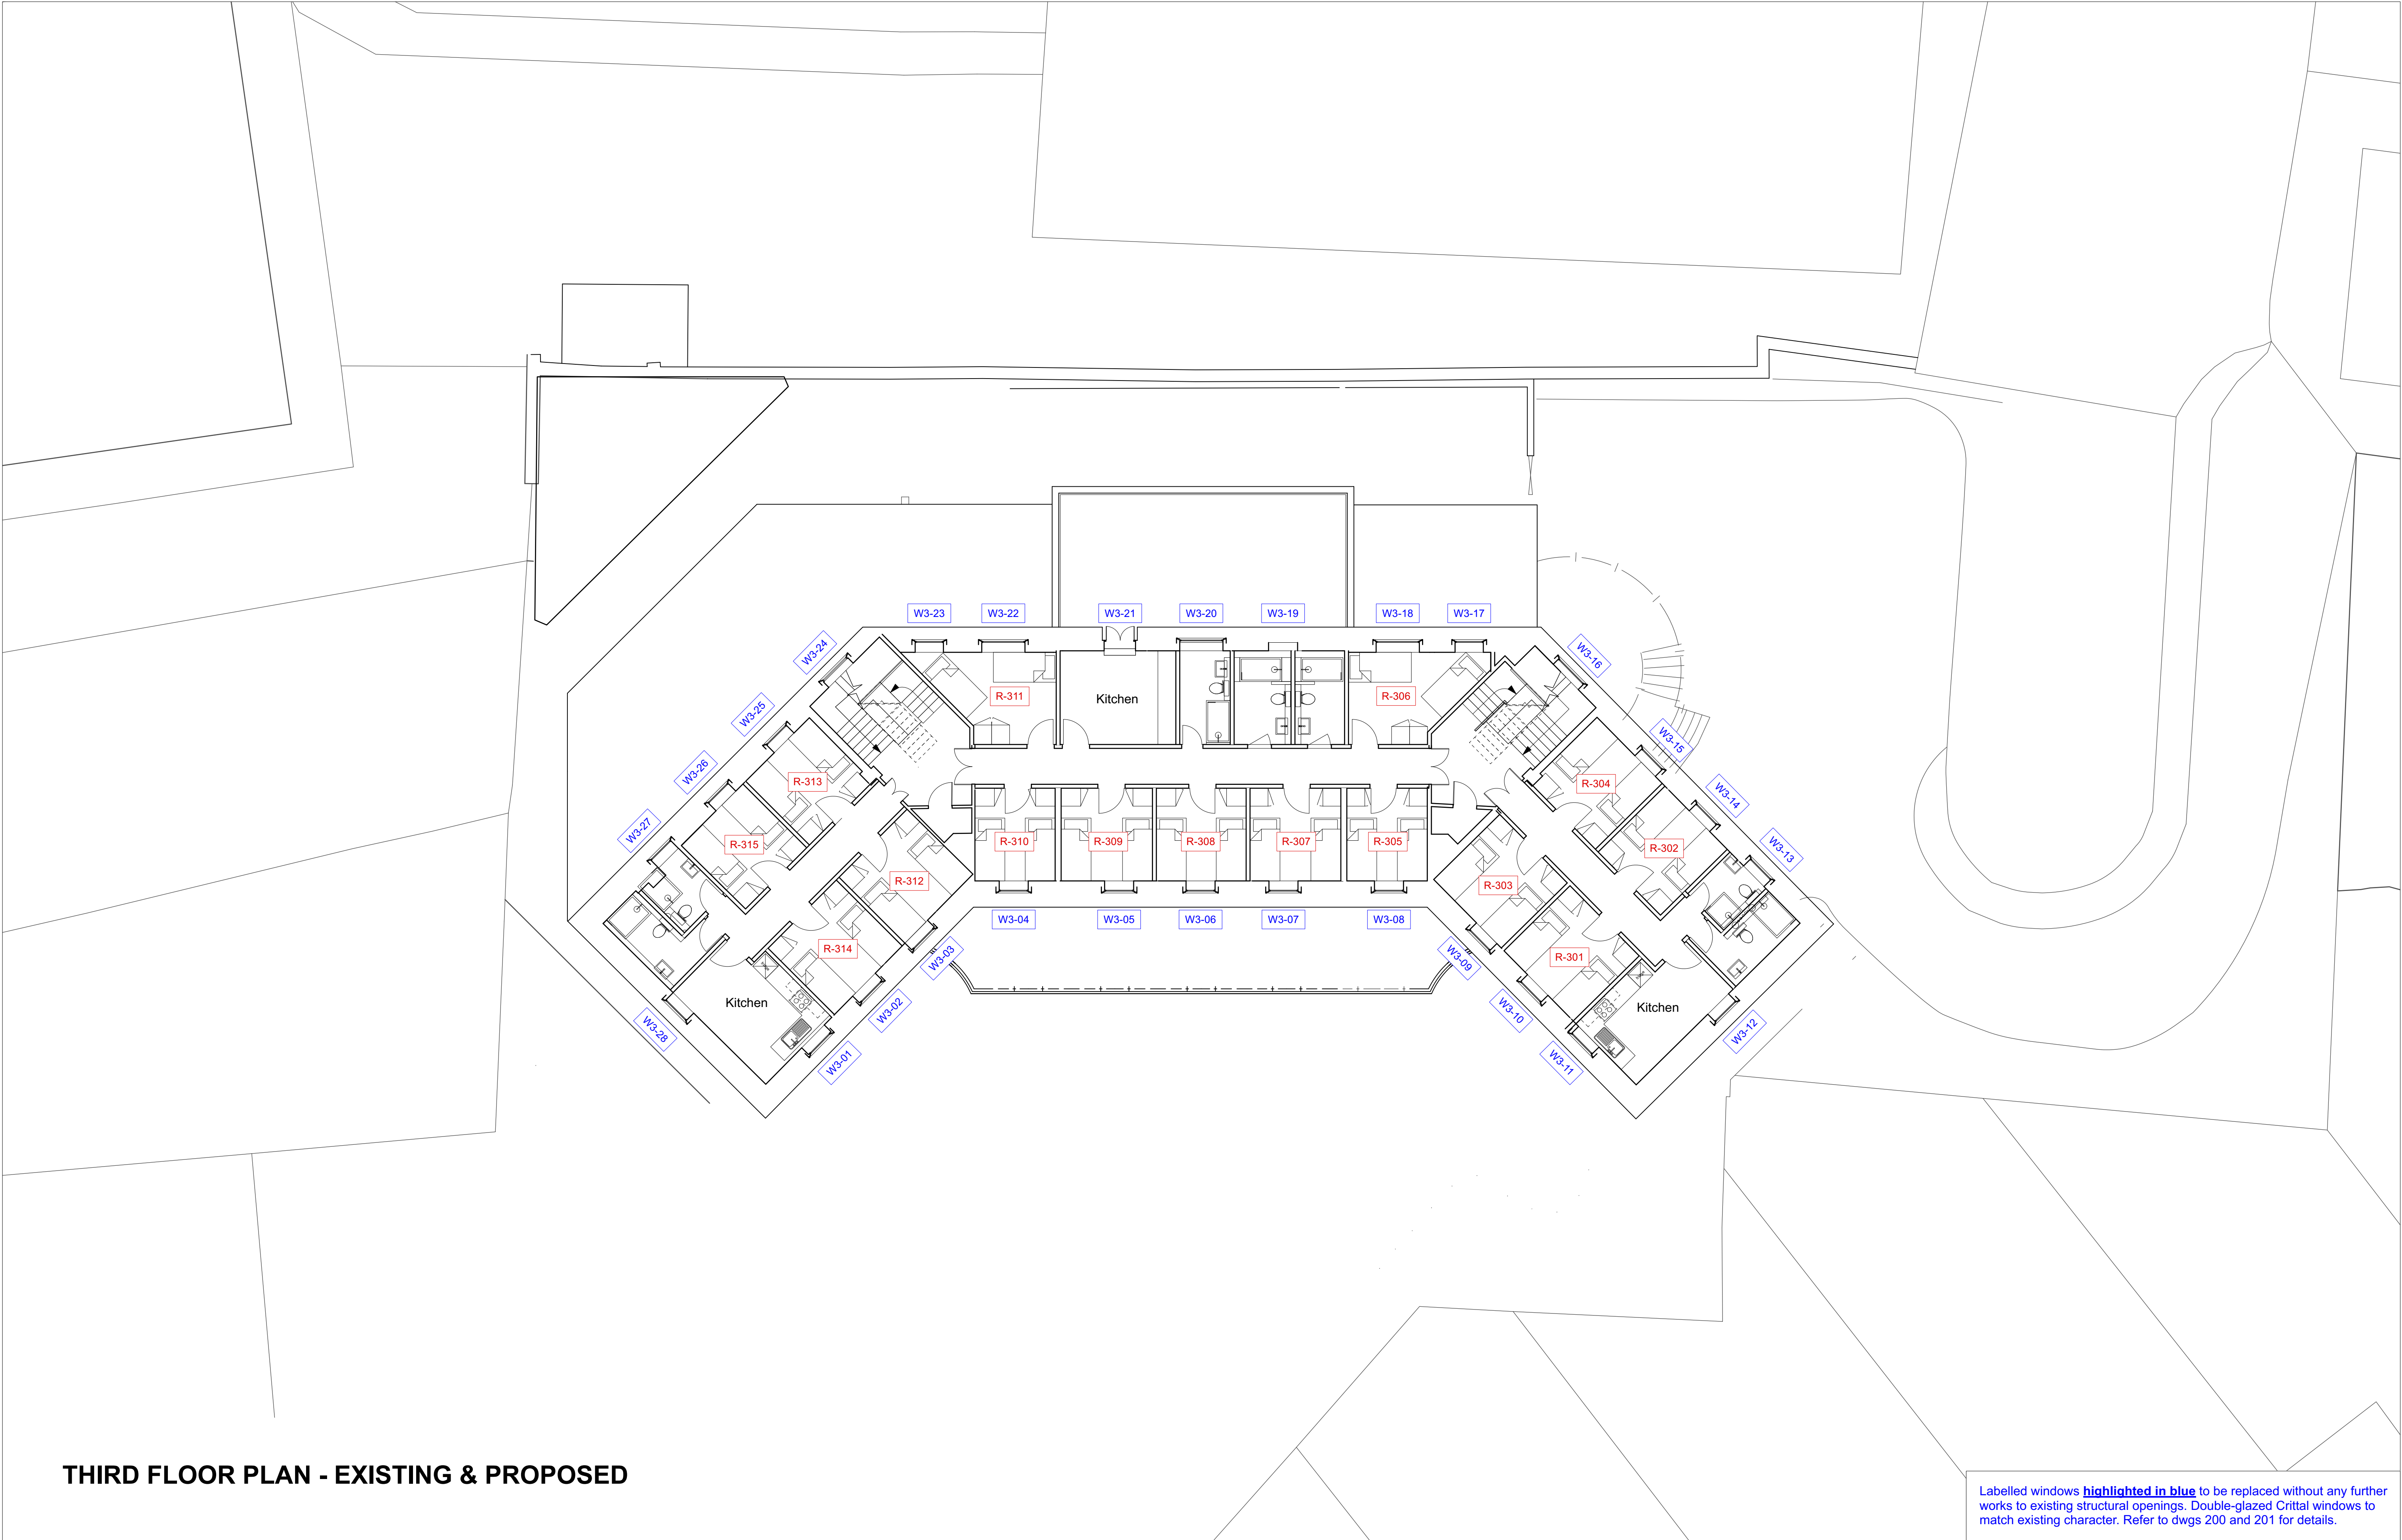

THIRD FLOOR PLAN - EXISTING & PROPOSED

Labelled windows **highlighted in blue** to be replaced without any further works to existing structural openings. Double-glazed Critical windows to match existing character. Refer to dwgs 200 and 201 for details.

revisions


P1	15/03/2024	First issue for planning
----	------------	--------------------------

R-G01

Room reference no.

W0-01

Proposed replacement window

 

0

2.5

5.0 M

To be read in conjunction with all other information

Do not scale off this drawing.

Mulroy

020 4530 9400

www.mulroyarchitects.com

project

Greenview Court, Winchester Place, N6 5BQ

for

JMS (IOM) Ltd

title

Third Floor Plan - Existing & Proposed

status

RIBA Stage 3

scale	size	drawing number	rev.
1:100	A1	15104-3-15-114	P1