




Clay tile finish to pitch roof.



NORTH WEST ELEVATION - EXISTING

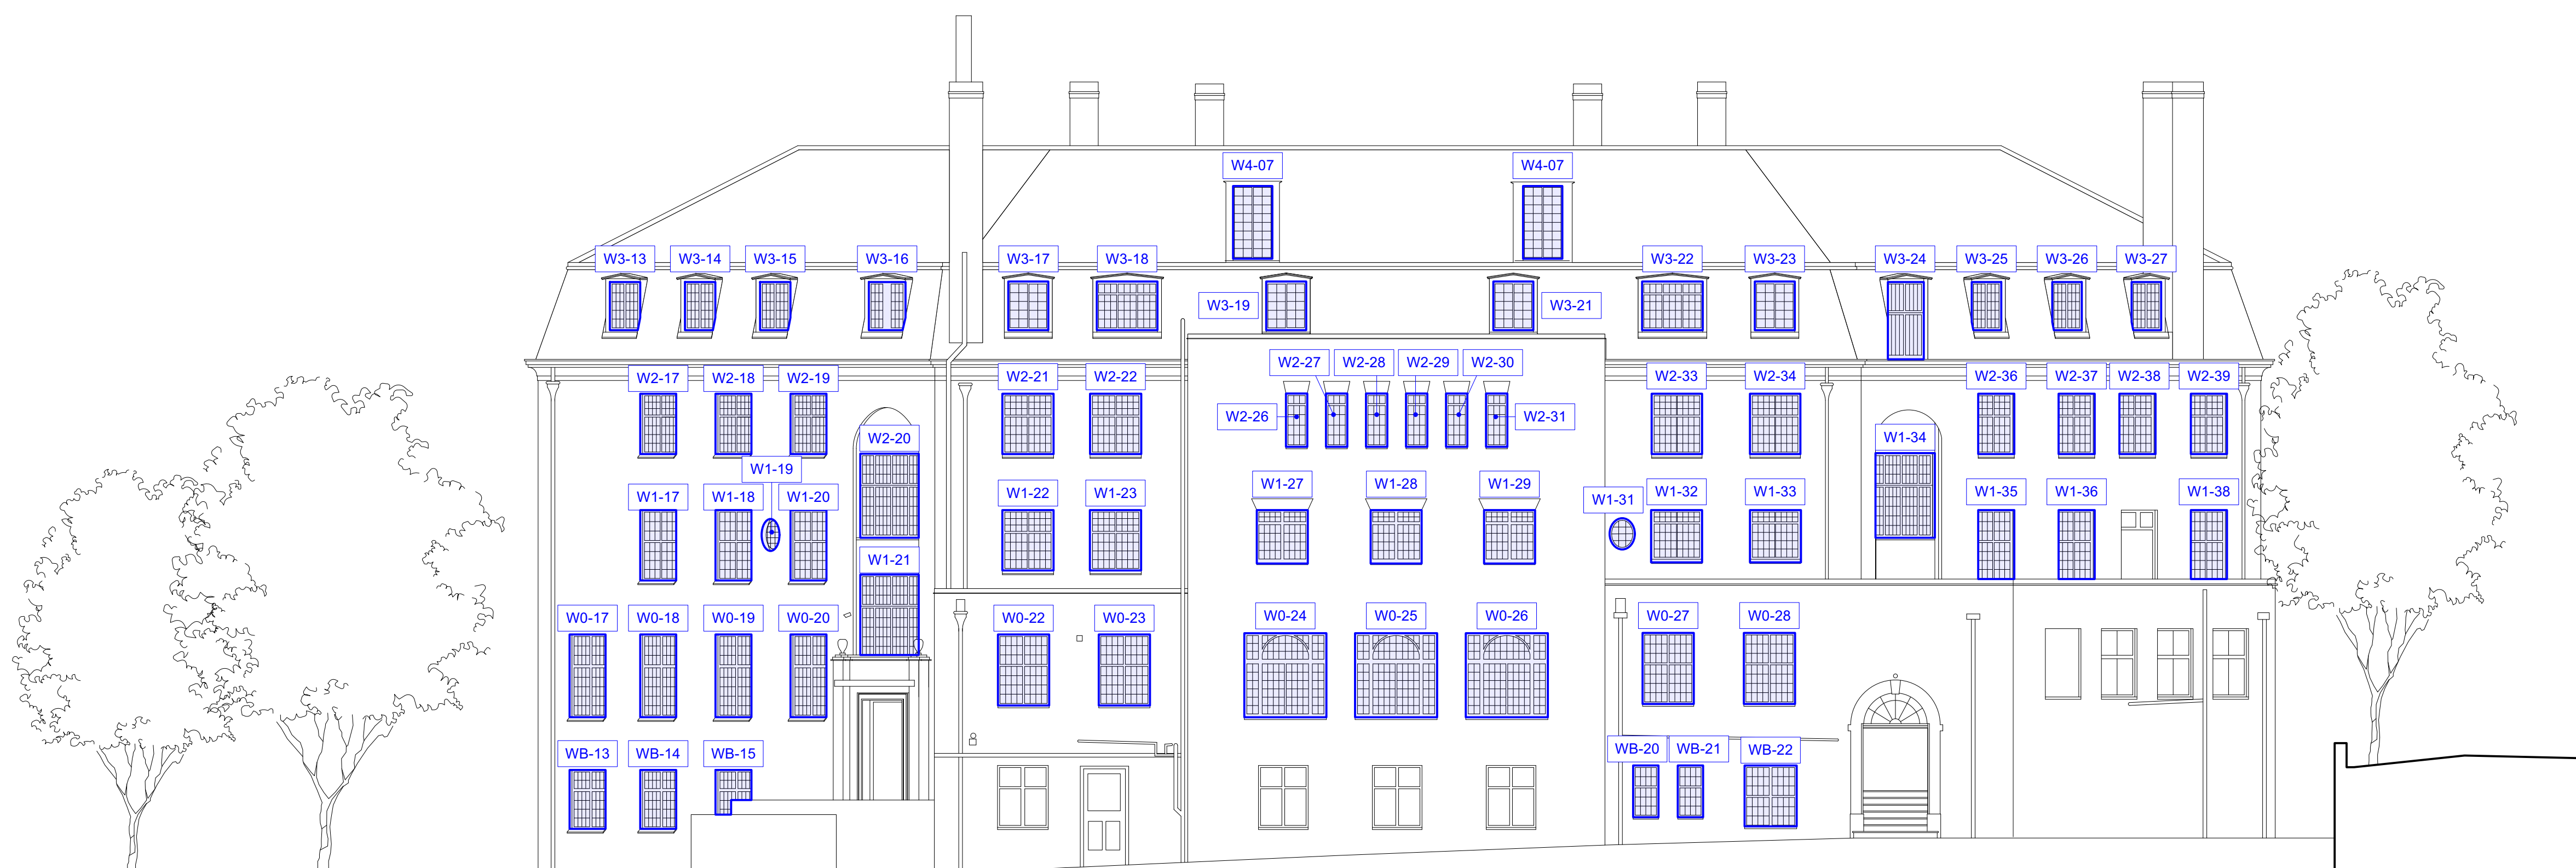


NORTH WEST ELEVATION - PROPOSED

Labelled windows **highlighted in blue** to be replaced without any further works to existing structural openings. Double-glazed Crittal windows to match existing character. Refer to dwgs 200 and 201 for details.

P1 15/03/2024 First issue for planning

— SITE BOUNDARY

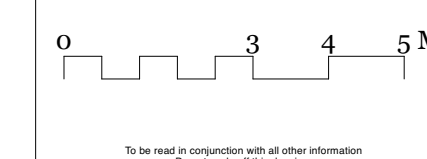

Mulroy

020 4530 9400
www.mulrovarchitects.com

title North West Elevation - Existing & Proposed

scale	size
-------	------

scale	size	drawing number	revision
1:100	A1	15104-03-15-130	P1

revisio
P1