


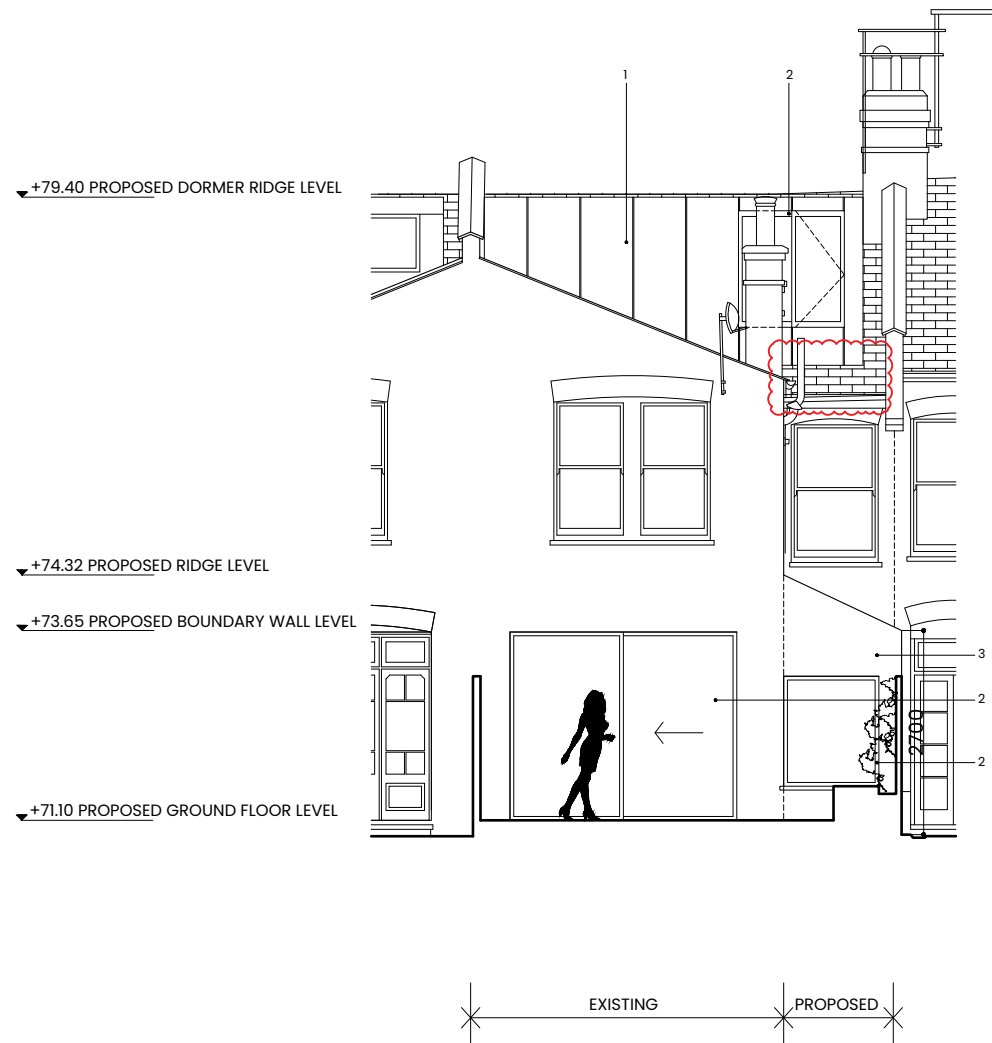

1 PROPOSED EAST ELEVATION



2 PROPOSED WEST ELEVATION



Notes:
1. No dimensions to be scaled. All dimensions are to be checked on site by the contractor and such dimensions shall be the contractors responsibility. Use of scale bar is for local planning authority only.
2. This drawing is to be read in conjunction with all other architects and consultants drawings and specifications.
3. This drawing shall not be reproduced or copied without written permission of the author.
4. This drawing is copyright of Jamie Whelan Studio Ltd.

Rev	Date	Description
P1	11.03.24	Issued for planning
P2	13.05.24	Revised as clouded

Ckd	Proposed material finishes
JW	1. Dark grey metal standing-seam to match natural slate colour
JW	2. High quality triple glazed windows
	3. Brick to match existing
	4. High quality roof light
	5. Velux Window

PROJECT: 21 THIRLMERE ROAD, LONDON, N10

DRG TITLE: PROPOSED ELEVATIONS

DATE: MAY 2024

STATUS: PLANNING

DRG NO: 040_250

DRAWN: KF REV: P2

CHECKED: JW SCALE: 1:100 @ A3

Jamie Whelan Studio

Studio 23, ABC Drumcondra,
40 Drumcondra Road Lower,
D09 V5R9, Dublin
DUB +353 (0)873857039
LDN +44 (0)7446984448
Email: studio@jamiewhelanstudio.com