



1 PROPOSED BASEMENT FLOOR PLAN

2 PROPOSED DORMER PLAN

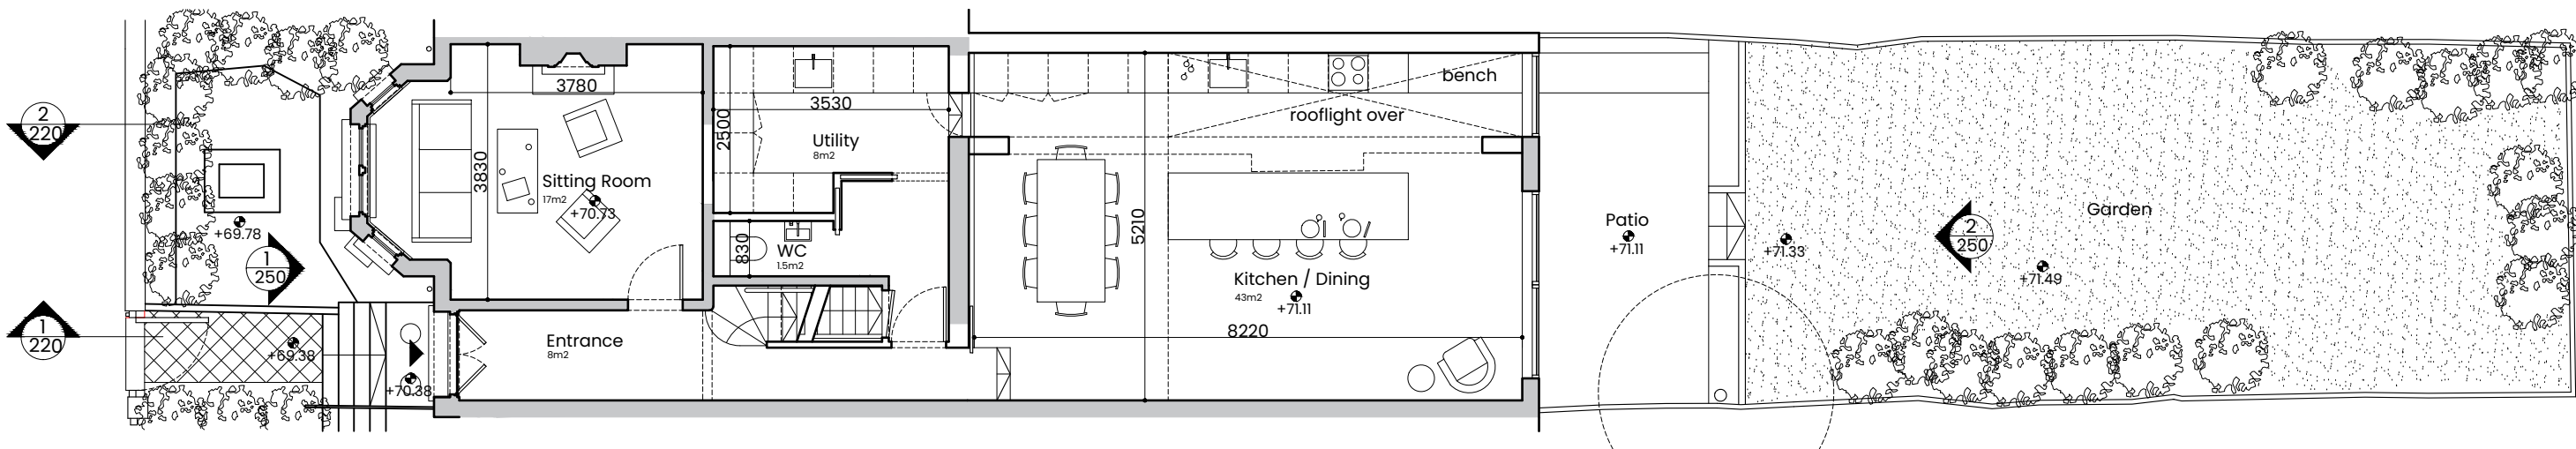

3 PROPOSED GROUND FLOOR PLAN

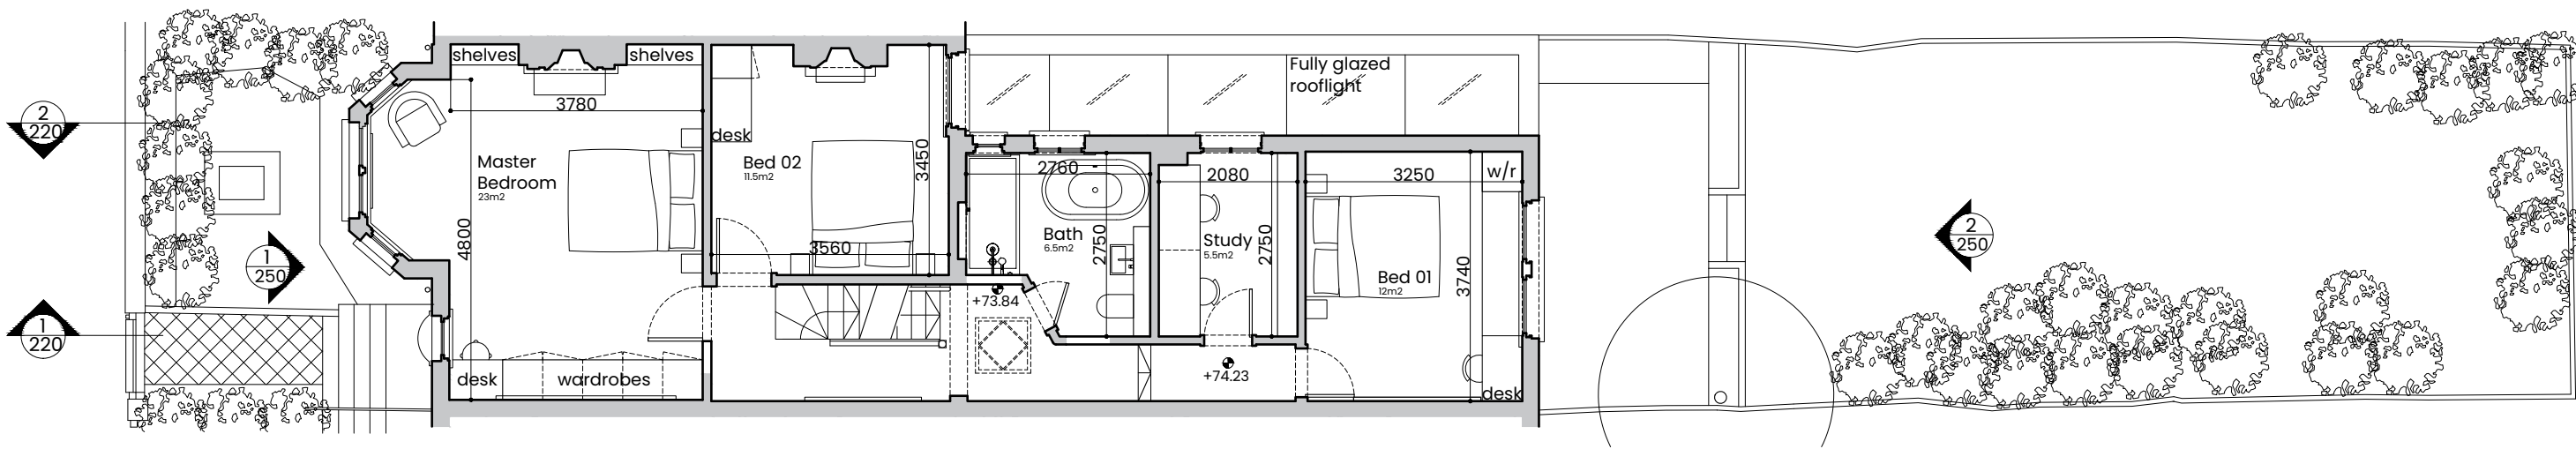

4 PROPOSED FIRST FLOOR PLAN



Notes:
1. No dimensions to be scaled. All dimensions are to be checked on site by the contractor and such dimensions shall be the contractors responsibility. Use of scale bar is for local planning authority only.
2. This drawing is to be read in conjunction with all other architects and consultants drawings and specifications.
3. This drawing shall not be reproduced or copied without written permission of the author.
4. This drawing is copyright of Jamie Whelan Studio Ltd.

Rev	Date	Description
P1	11.03.24	Issued for planning
P2	13.05.24	Revised as clouded

Ckd
JW
JW

PROJECT: 21 THIRLMERE ROAD, LONDON, N10

DRG TITLE: PROPOSED PLANS

DATE: MAY 2024

STATUS: PLANNING

DRG NO: 040_200

DRAWN: KF REV: P2

CHECKED: JW SCALE: 1:100 @ A3

Jamie Whelan Studio

Studio 23, ABC Drumcondra,
40 Drumcondra Road Lower,
D09 V5R9, Dublin
DUB +353 (0)873857039
LDN +44 (0)7446984448
Email: studio@jamiewhelanstudio.com