


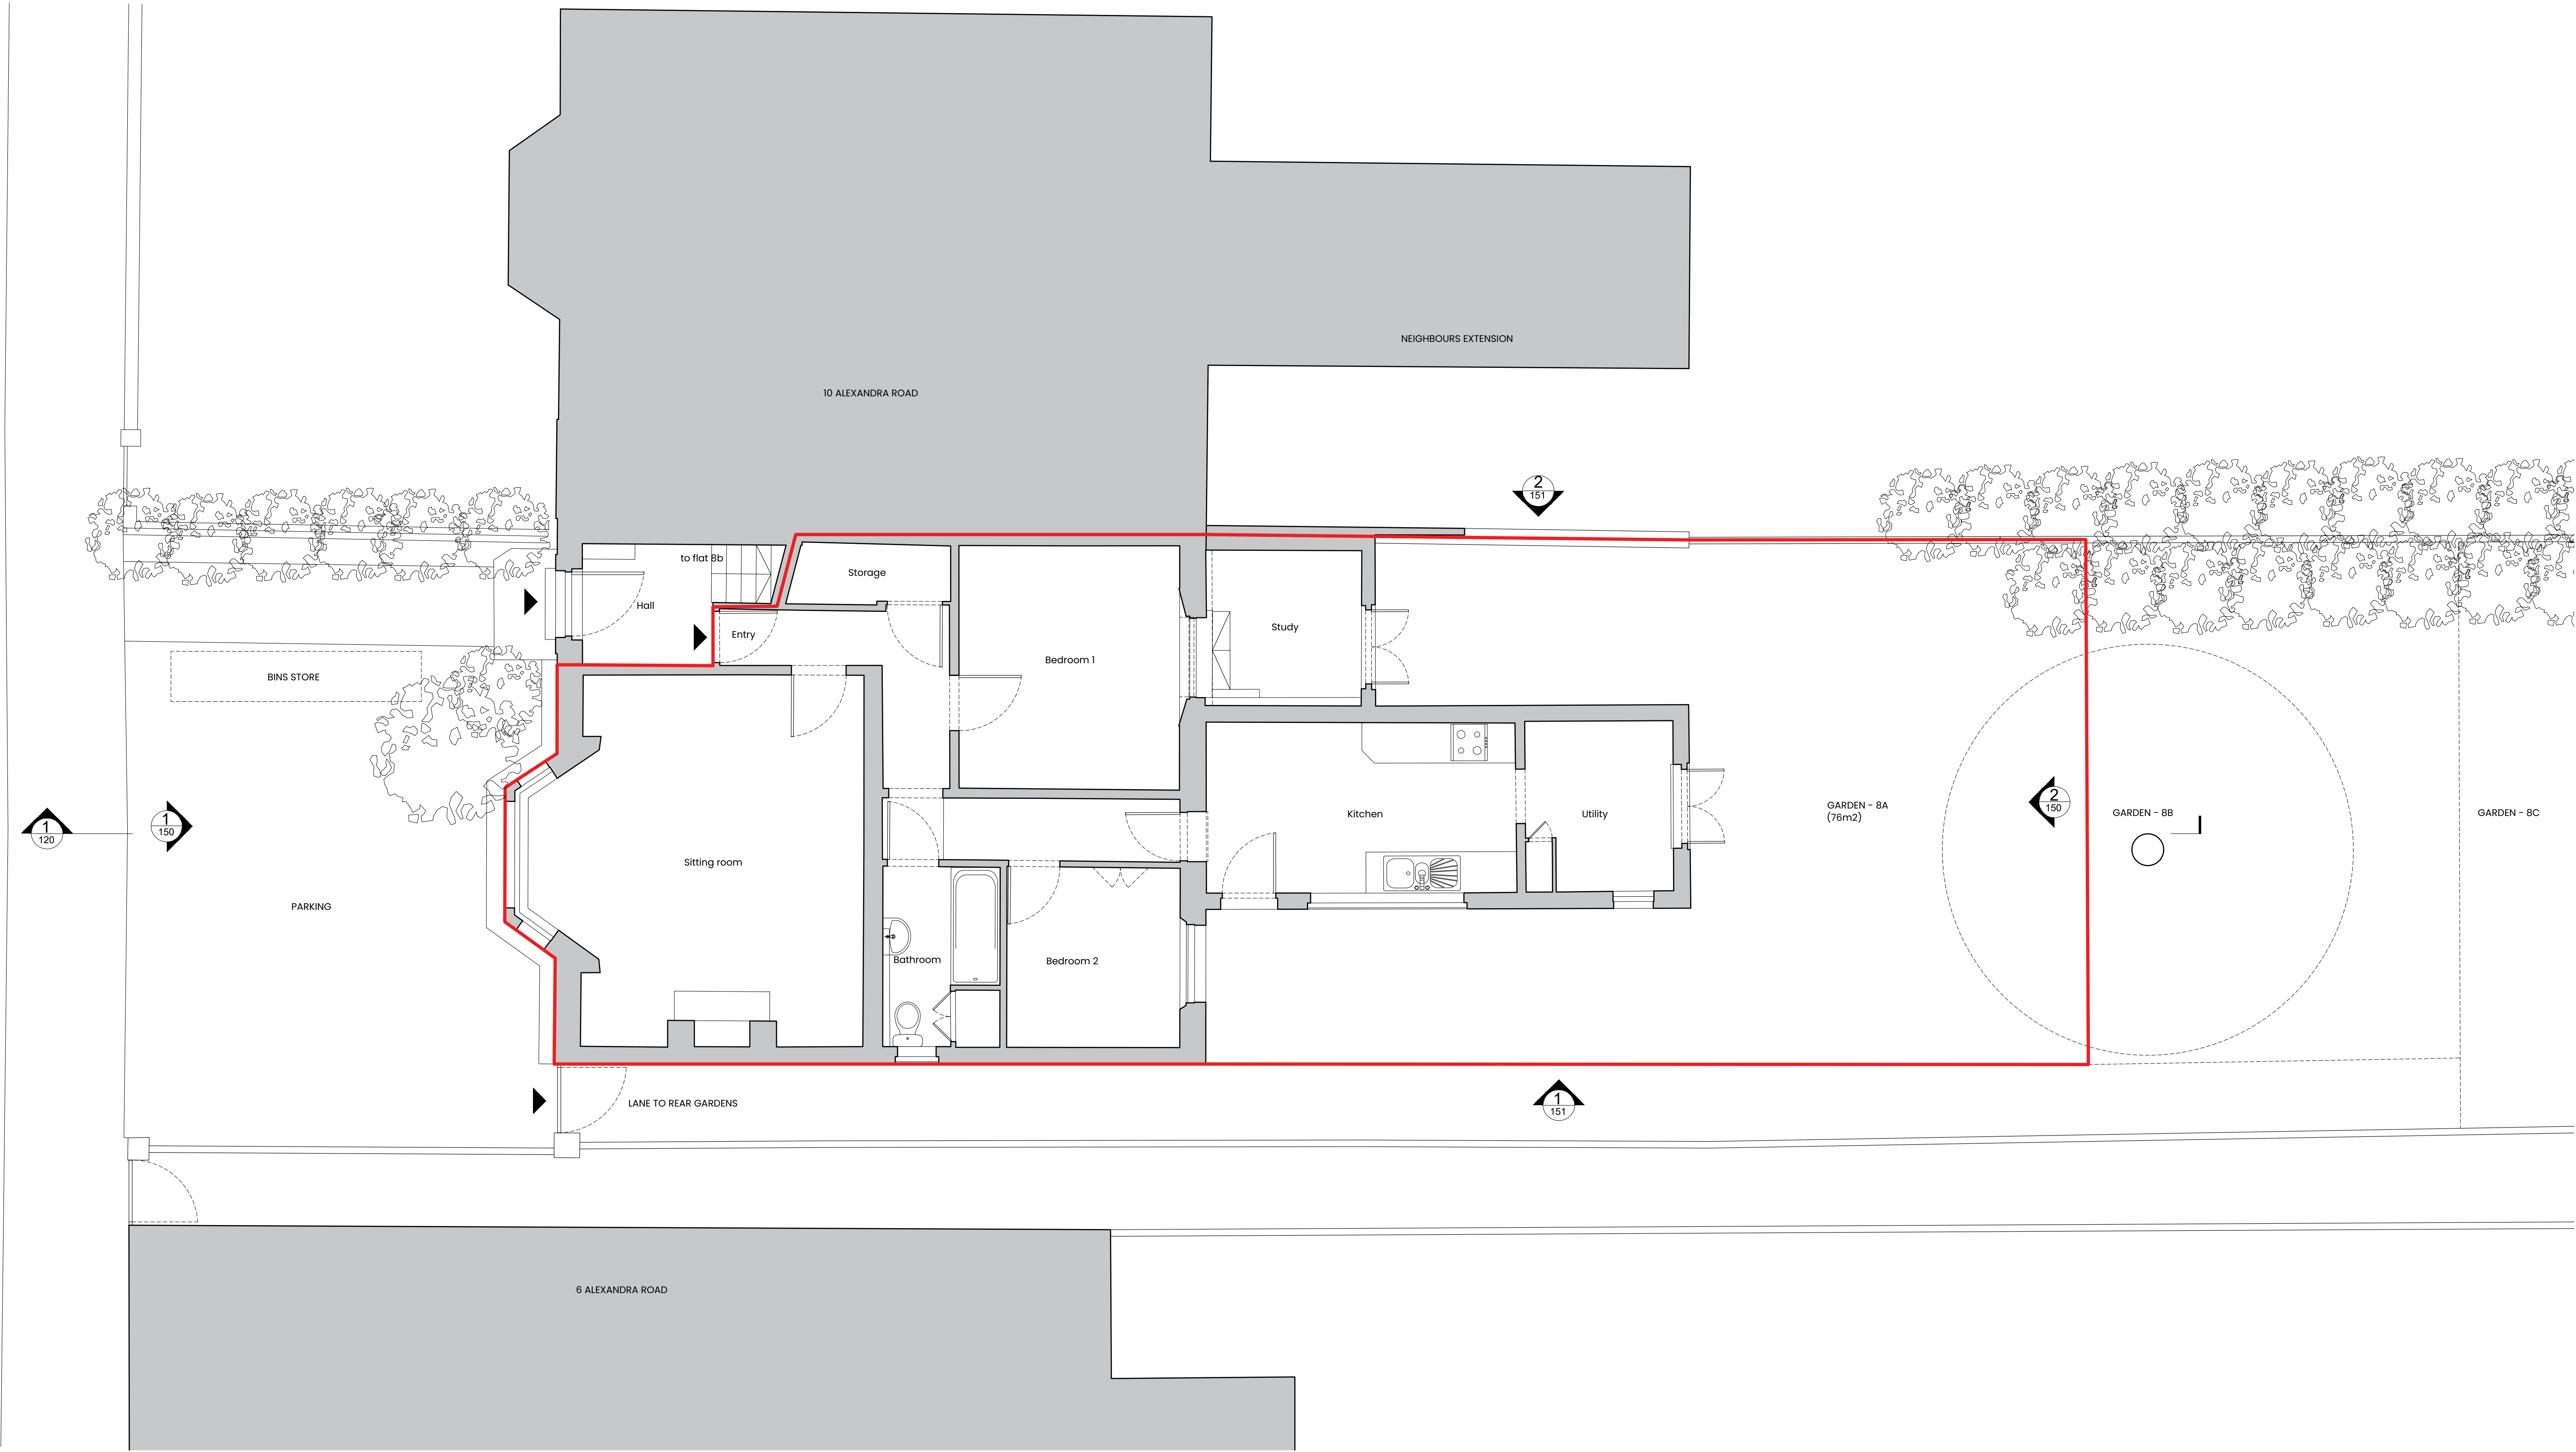

Notes:
1. No dimensions to be scaled. All dimensions are to be checked on site by the contractor and such dimensions shall be the contractors responsibility. Use of scale bar is for local planning authority only.
2. The Architect is to be notified immediately if any discrepancies are found.
3. This drawing is to be read in conjunction with all other architects and consultants drawings and specifications.
4. This drawing shall not be reproduced or copied without written permission of the author.
5. This drawing is copyright of Jamie Whelan Studio Limited.

Key: — Site boundary line

Rev	Date	Description
PI	13.05.24	Issued for planning

Checked
JW

Rev	Date	Description
PI	13.05.24	Issued for planning

Checked

Key
Site boundary line —
Existing buildings ■

LOCATION PLAN:

PROJECT: 8A ALEXANDRA ROAD
DRG TITLE: EXISTING GROUND FLOOR PLAN
DATE: MAY 2024
STATUS: PLANNING
DRG NO: 026_100

DRAWN: KF REV: PI
CHECKED: JW SCALE: 1:50@A1

Jamie Whelan Studio

46 Caulfield Court
D09 E28F
Dublin
Dub: +353 87 385 7039
Ldn: +44 7446 984 448
Email: jamie@jamiewhelanstudio.com