


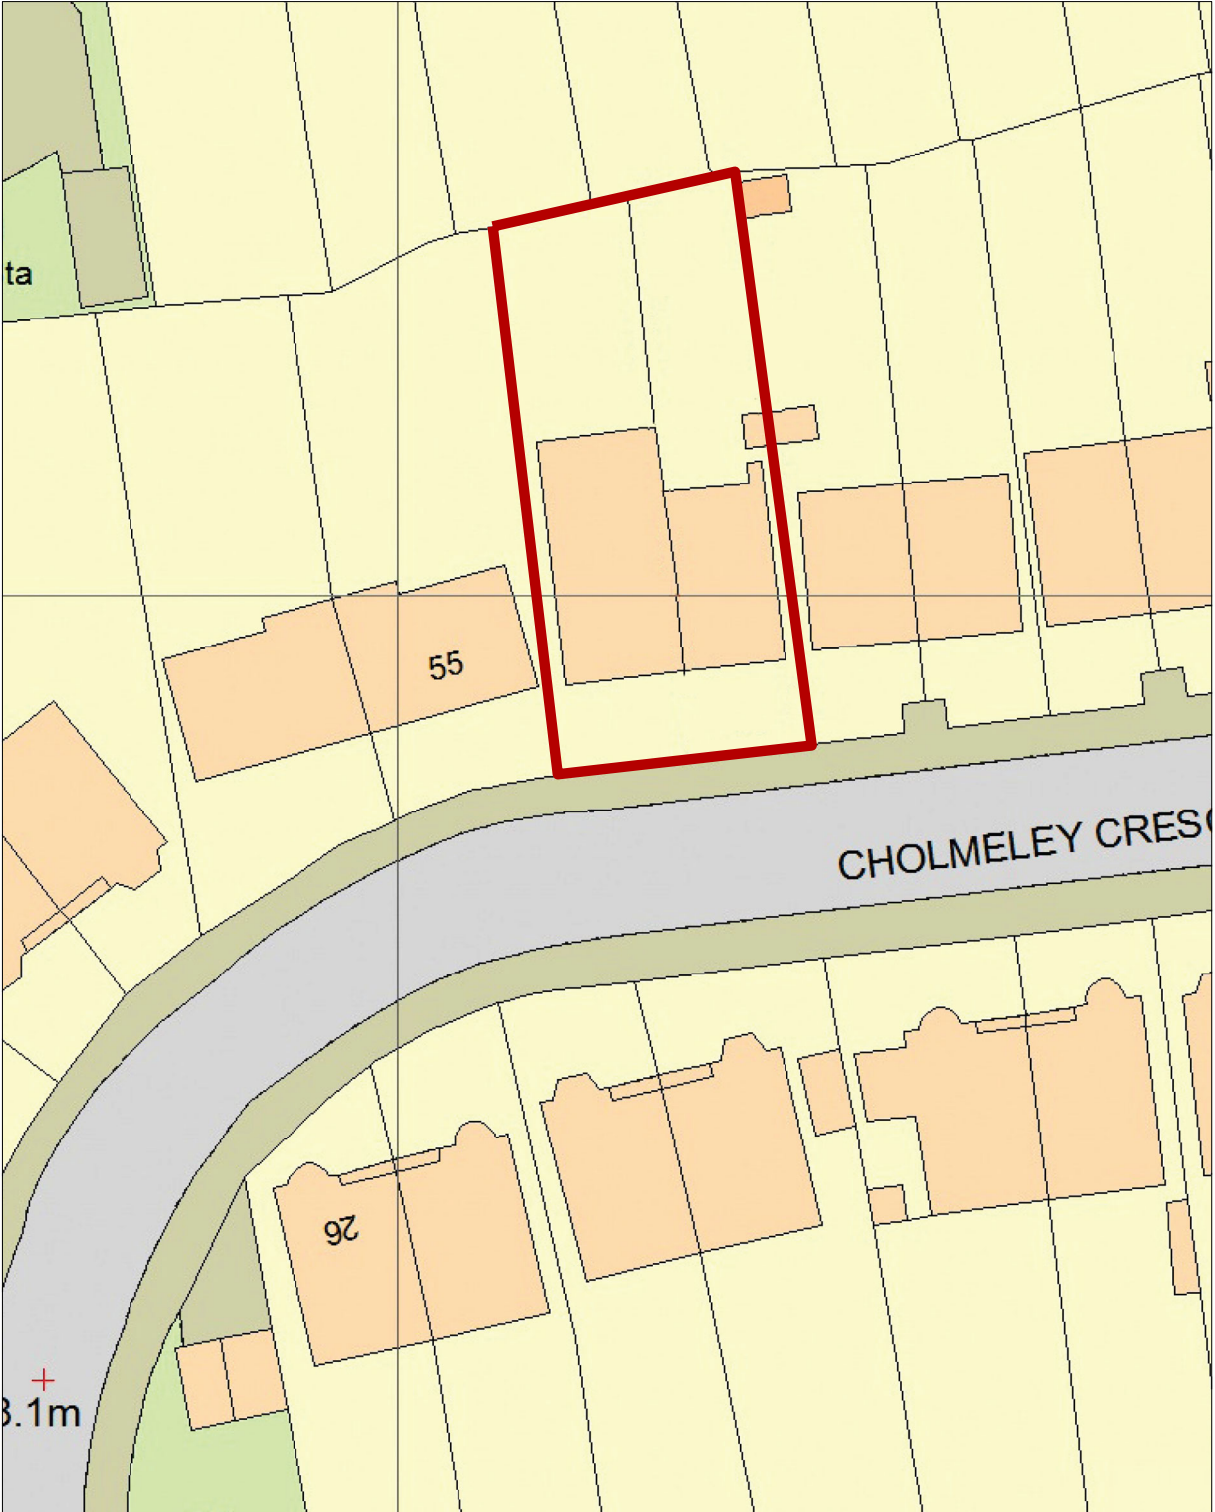

Ordnance Survey, (c) Crown Copyright 2024. All rights reserved. Licence number 100022432

Location plan

scale 1:500@A3  
50m



Ordnance Survey, (c) Crown Copyright 2024. All rights reserved. Licence number 100022432

Site plan

scale 1:1250@A3  
100m



| Rev. | Date | Reason |
|------|------|--------|
|------|------|--------|

Do not scale this drawing other than for planning purposes.  
Check all dimensions on site. If in doubt ask.

©Confidential copyright under Berne & Universal  
Copyright Conventions.

All information contained in this drawing is sole copyright  
of The Chase Architecture Ltd, and is not to be  
reproduced without their express written permission and  
the contents must not be imparted to a third party, nor be  
used for any unauthorised purpose.

12 Newburgh Street, London W1F 7RP  
www.thechasearchitecture.co.uk t. 020 7297 0375

Project 57 & 59 Cholmeley Crescent

Client JD and SG, KS and TS

Title Site and location plan

Scale 1:100@A3

Date 10.04.2024


Prj. No. 23071

Drw. No. EX01 Rev.


Status Planning



thechasearchitecture Ltd, Company Reg 7377429, VAT Reg. 1005561 66

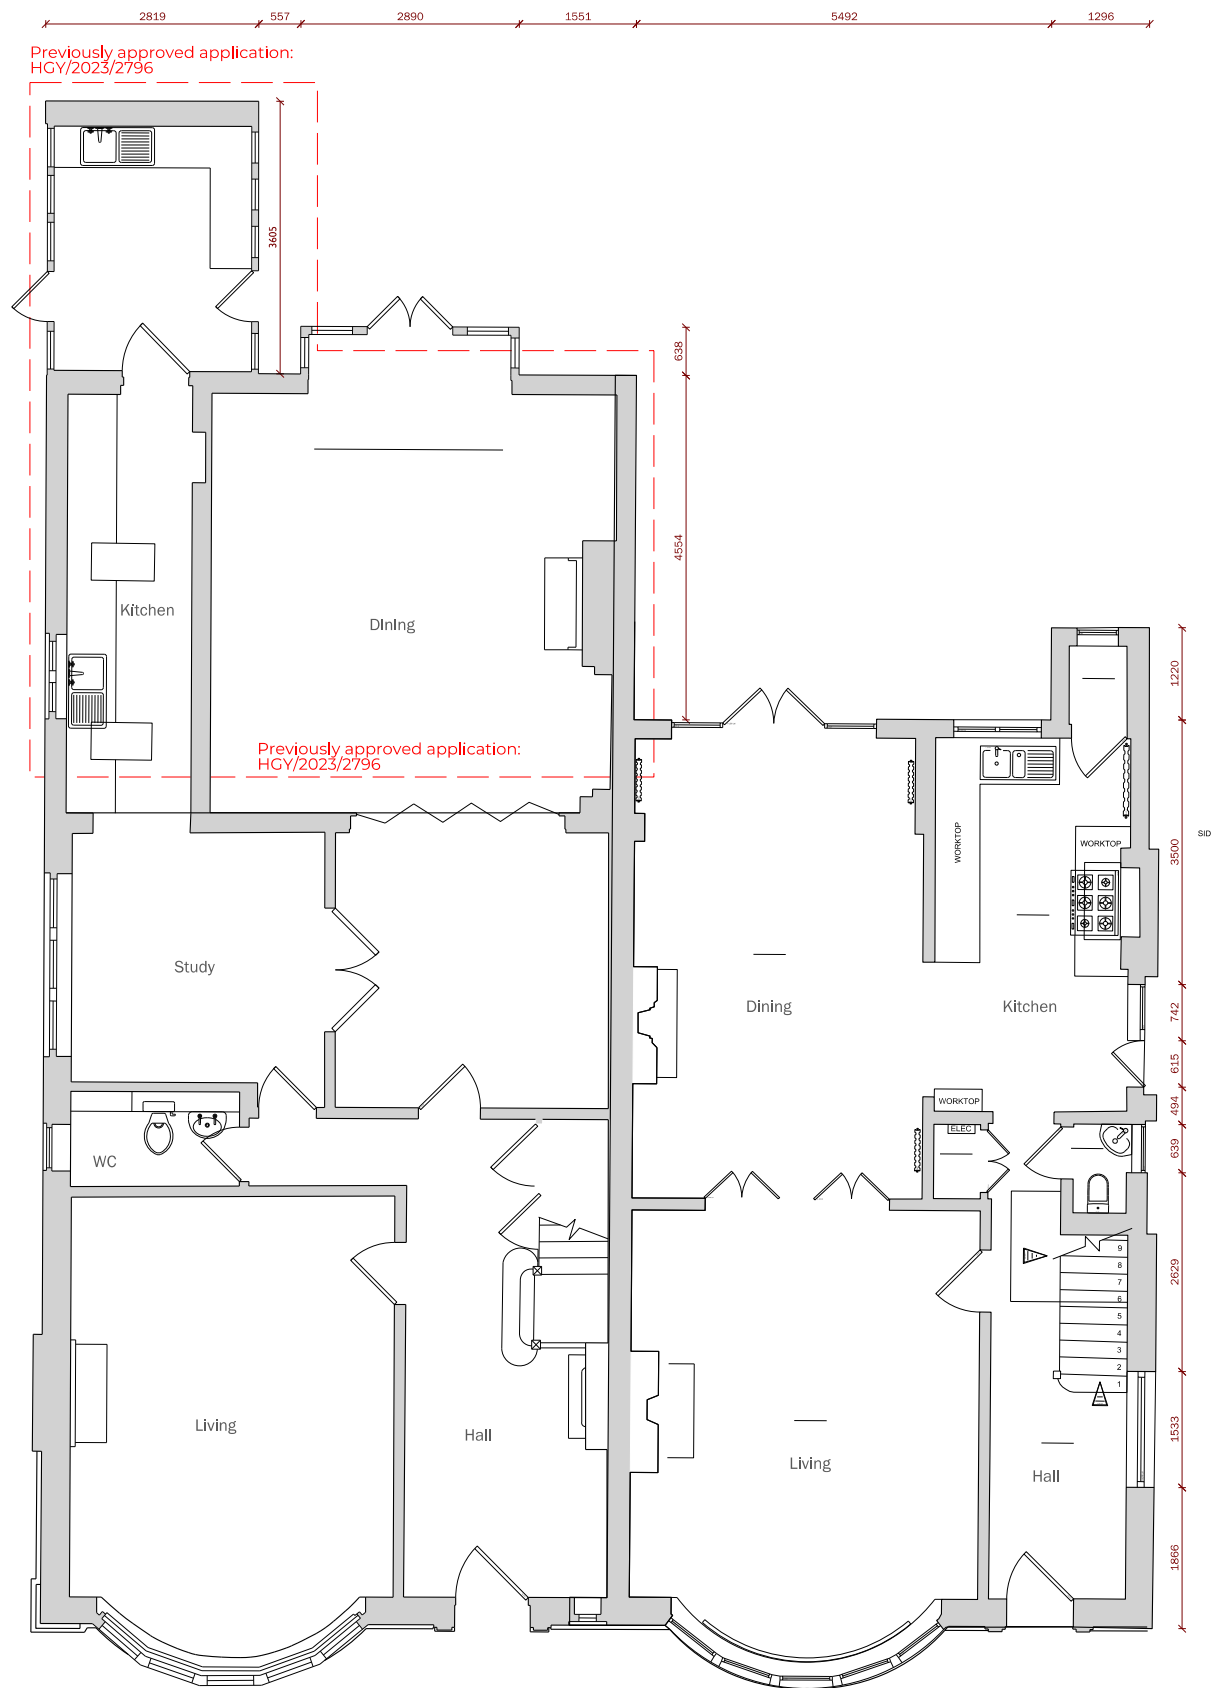

**1** Existing Ground Floor Plan  
1:100 @ A3

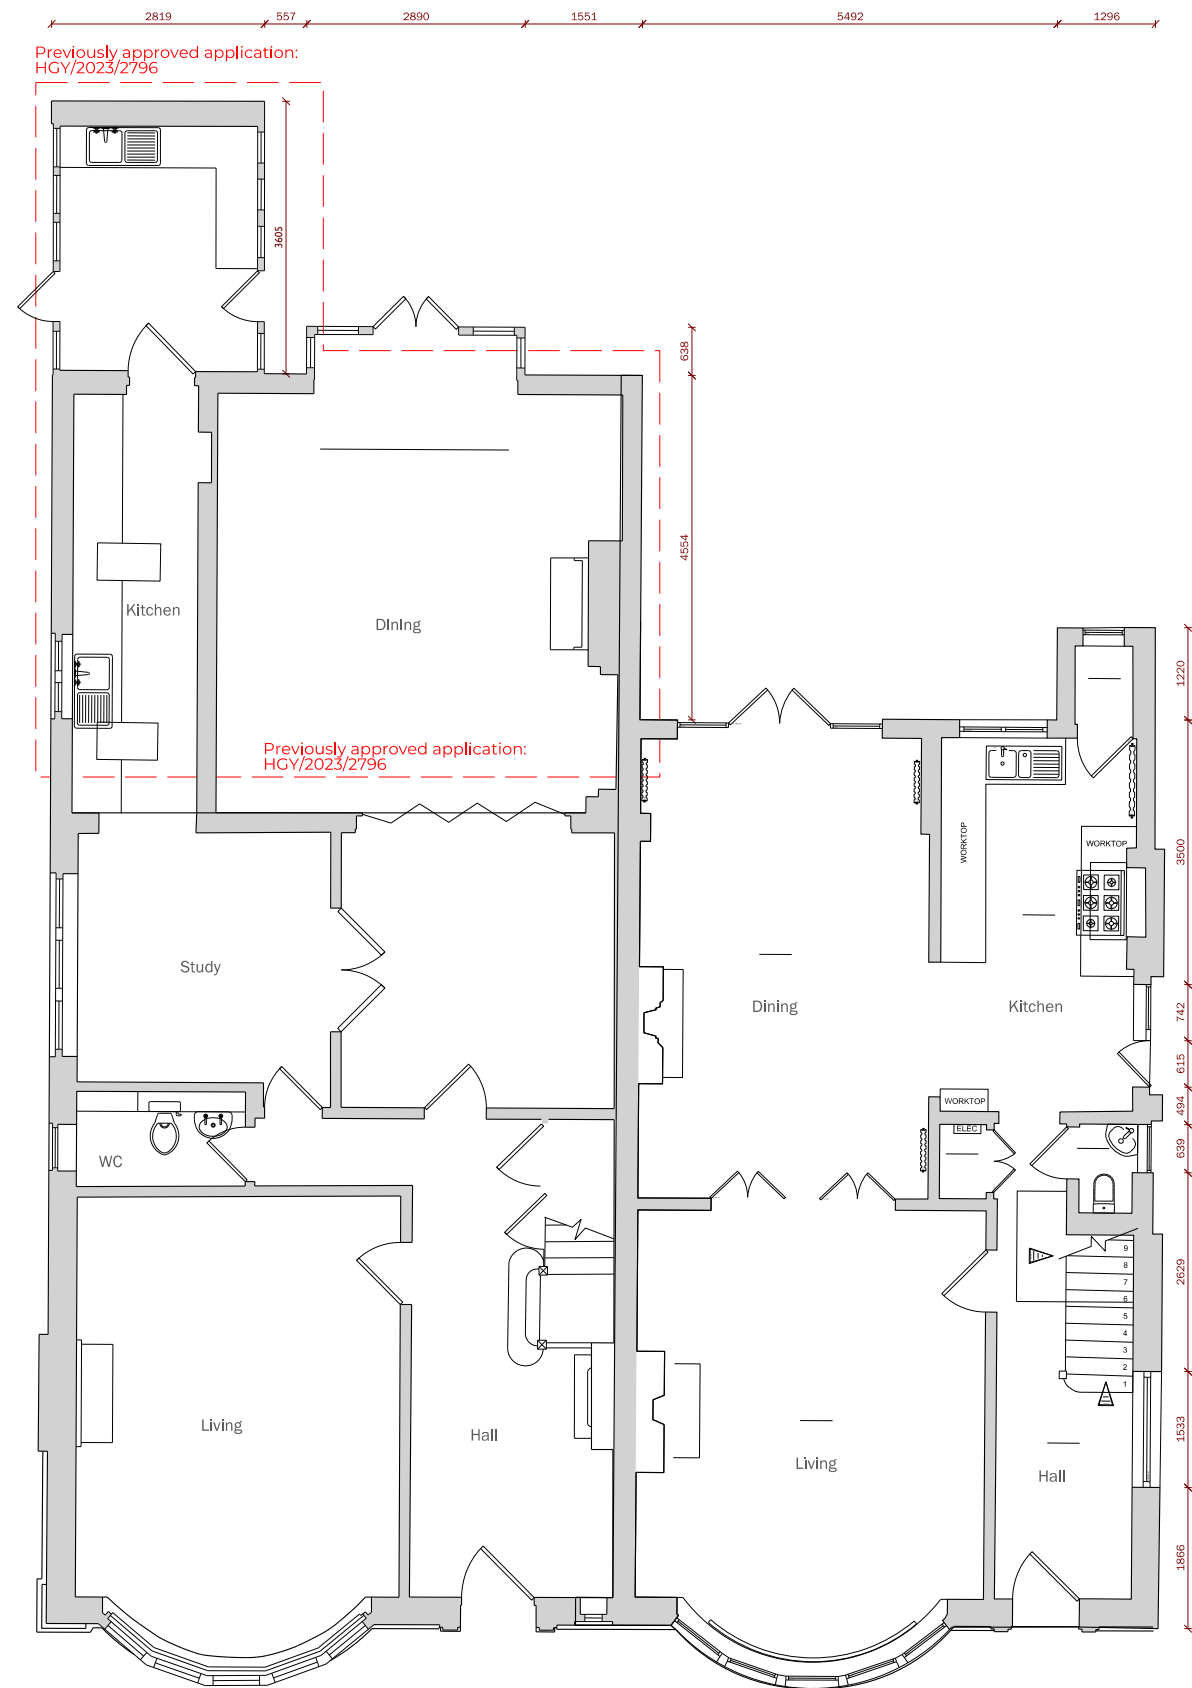

**2** Proposed Ground Floor Plan (no changes)  
1:100 @ A3



|      |          |                 |
|------|----------|-----------------|
| Rev. | Date     | Reason          |
| A    | 08/05/24 | Validation reqs |

Do not scale this drawing other than for planning purposes.  
Check all dimensions on site. If in doubt ask.

©Confidential copyright under Berne & Universal  
Copyright Conventions.  
All information contained in this drawing is sole copyright  
of The Chase Architecture Ltd. and is not to be  
reproduced without their express written permission and  
the contents must not be imparted to a third party, nor be  
used for any unauthorised purpose.

12 Newburgh Street, London W1F 7RP  
www.thechasearchitecture.co.uk t. 020 7297 0375


Project 57 & 59 Cholmeley Crescent  
Client JD and SG, KS and TS  
Title Existing and Proposed Ground Floor Plans  
Scale 1:100@A3  
Date 10.04.2024  
Prj. No. 23071  
Drw. No. GA100 Rev. A  
Status Planning



thechasearchitecture Ltd. Company Reg 7377429, VAT Reg. 1005561 66


scale 1:100@A3  
10m

Previously approved application:  
HCY/2023/2796

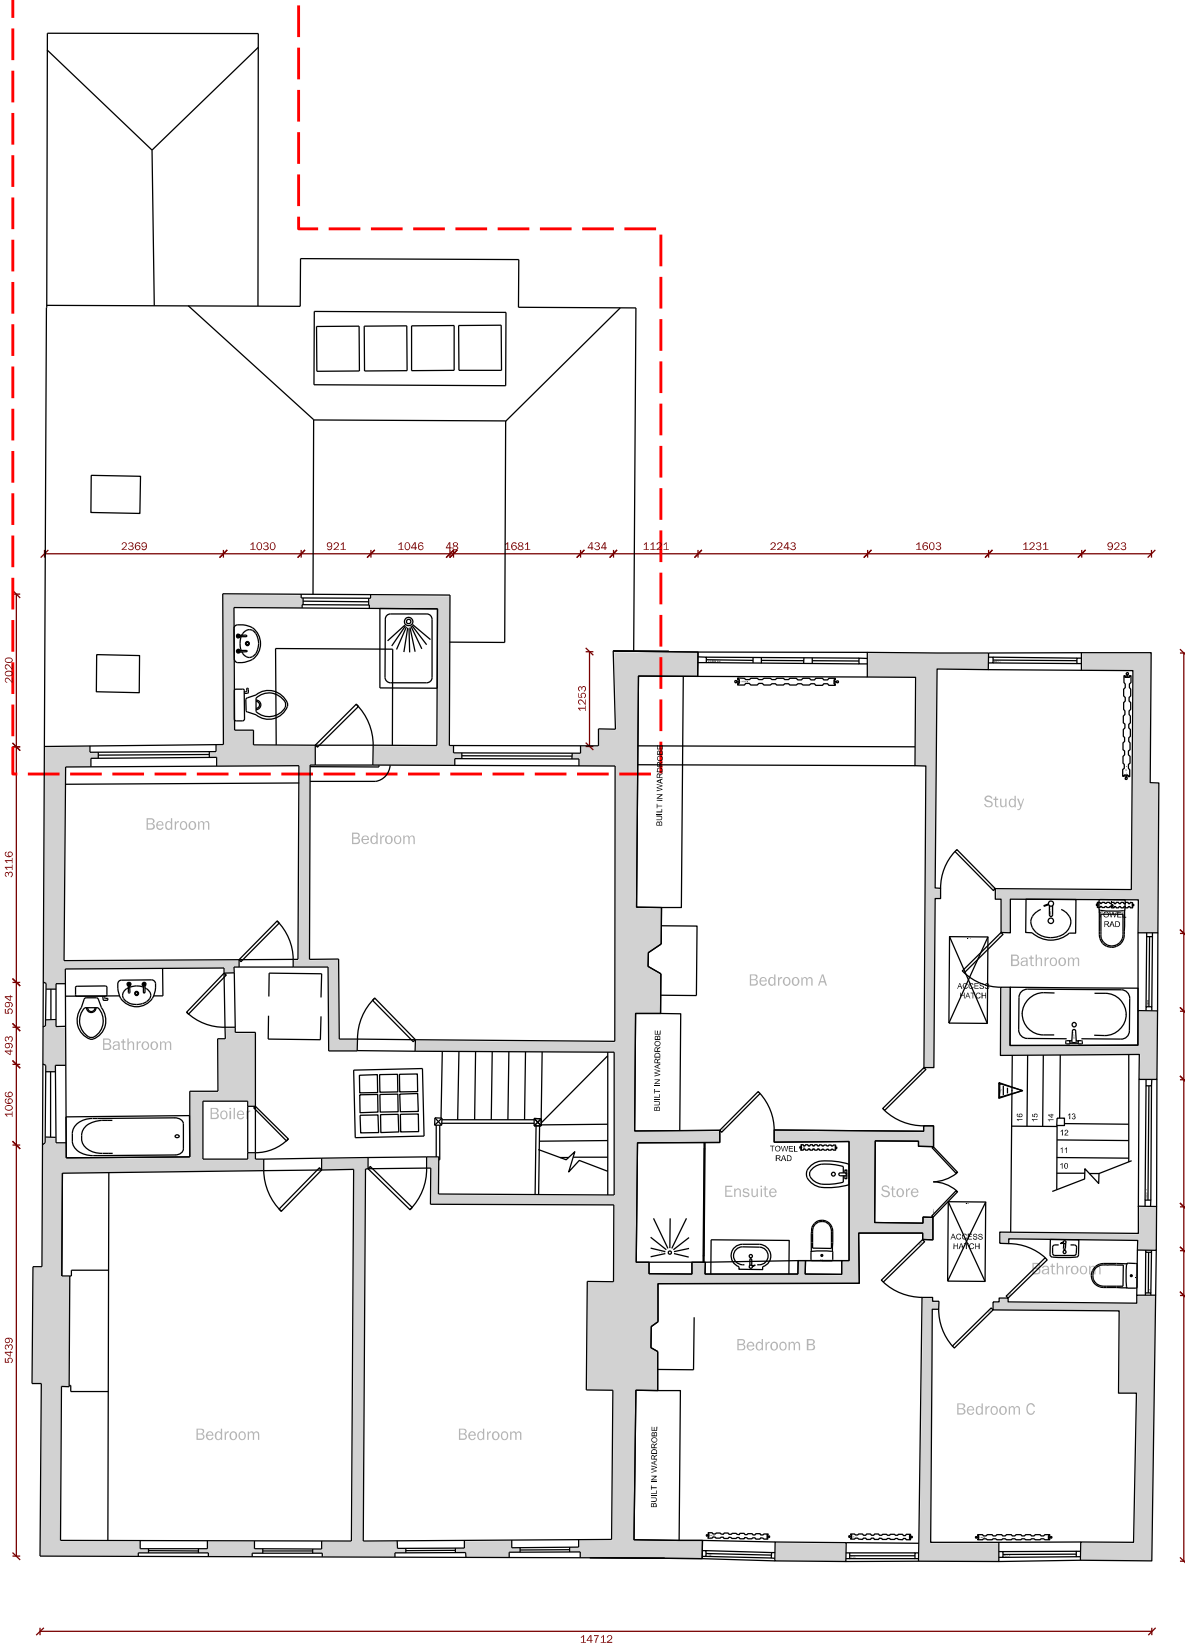

1 Existing First Floor Plan  
1:100 @ A3

Previously approved application:  
HCY/2023/2796

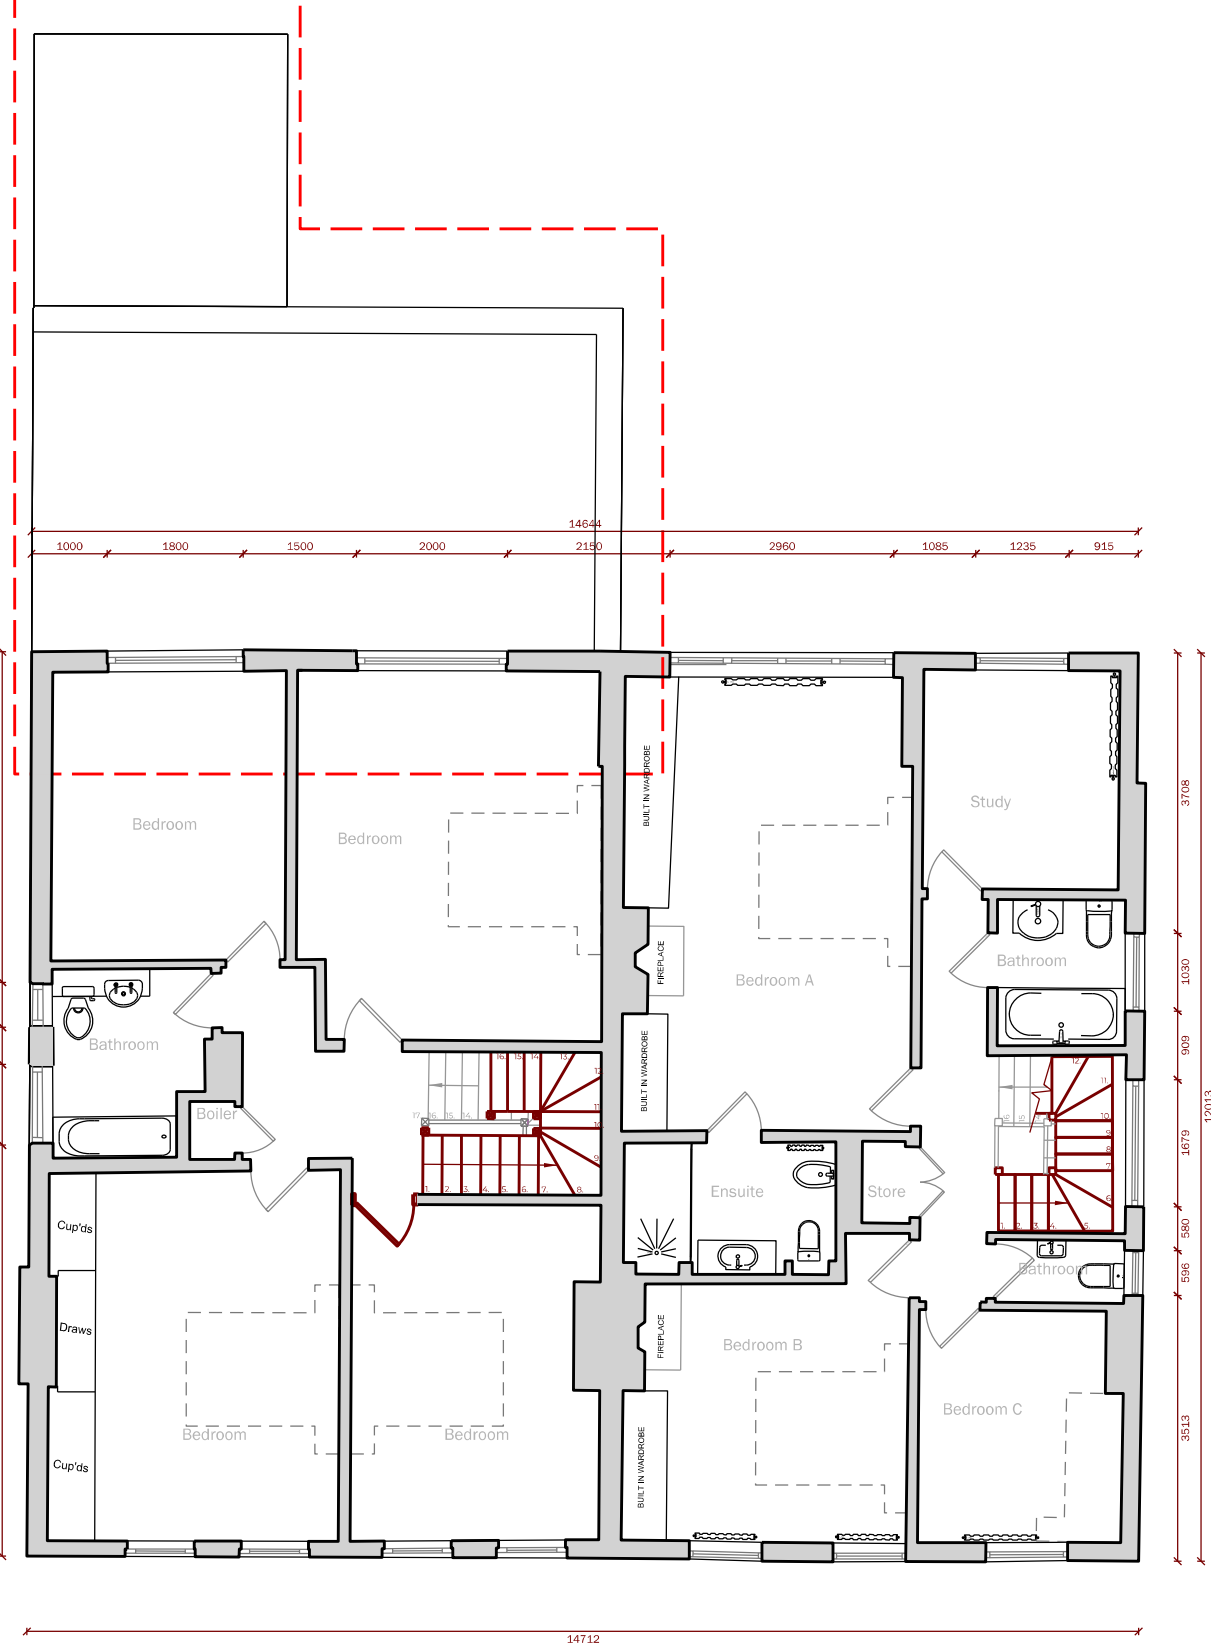

2 Proposed First Floor Plan  
1:100 @ A3



A 08/05/24 Validation reqs

| Rev. | Date     | Reason          |
|------|----------|-----------------|
| 1    | 08/05/24 | Validation reqs |

Do not scale this drawing other than for planning purposes.  
Check all dimensions on site. If in doubt ask.

©Confidential copyright under Berne & Universal  
Copyright Conventions.

All information contained in this drawing is sole copyright  
of The Chase Architecture Ltd. and is not to be  
reproduced without their express written permission and  
the contents must not be imparted to a third party, nor be  
used for any unauthorised purpose.

12 Newburgh Street, London W1F 7RP  
www.thechasearchitecture.co.uk t. 020 7297 0375

Project 57 & 59 Cholmeley Crescent

Client JD and SG, KS and TS

Title Existing and Proposed  
First Floor Plans

Scale 1:100@A3

Date 10.04.2024

Prj. No. 23071

Drw. No. GA101 Rev. A

Status Planning



thechasearchitecture Ltd. Company Reg 7377429, VAT Reg. 1005561 66

scale 1:100@A3  
10m

This architectural floor plan illustrates a three-story building with a complex layout. The plan includes a central vertical corridor and a horizontal corridor connecting to a large rectangular section on the right. The left side of the plan features a series of rooms and a large open area labeled "Loft Space". The right side is dominated by a large rectangular section, also labeled "Loft Space", which contains several smaller rooms and a central area labeled "ACCESS HATCH". The plan is annotated with numerous dimensions in millimeters, indicating the overall size and proportions of the building. Key dimensions include a total width of 15473 mm and a total depth of 7111 mm. The plan also shows various structural elements, such as walls, doors, and windows, as well as a central vertical shaft or elevator area.

①

This architectural floor plan depicts a symmetrical four-bedroom residence. The layout is centered around a vertical corridor and a horizontal hallway. The rooms are as follows:

- Bedrooms:** Four bedrooms are located at the corners. The top-left bedroom is 21.0m², the bottom-left is 21.3m², the top-right is 17.3m², and the bottom-right is 17.3m². Each bedroom contains a bed, a wardrobe, and a desk area.
- En-suite:** Two en-suite bathrooms are located in the center, each with a toilet, sink, and shower.
- Central Staircase:** A central staircase with a landing area is located in the middle of the house.
- Other Features:** The plan includes a central kitchen area, a living area, and a dining area. There are also several closets and storage areas throughout the house.

The plan is annotated with red numbers 1 through 7, indicating specific areas of interest or concern. These numbers are placed in various locations, including the bedrooms, en-suites, and central areas. The plan also includes various dimensions and labels for furniture and fixtures.

2

| Rev. | Date | Reason |
|------|------|--------|
|------|------|--------|

©Confidential copyright under Berne & Universal  
Copyright Conventions.

12 Newburgh Street, London W1F 7R  
www.thechasearchitecture.co.uk t. 020 7297 0

Client JD and SG, KS and TS

Scale 1:100@A3

Prj. No. 23071



|        |          |
|--------|----------|
| Status | Planning |
|--------|----------|

the**chase**architecture Ltd. Company Reg 7377429, VAT Reg. 1005561

scale 1:100@A3

---

10m

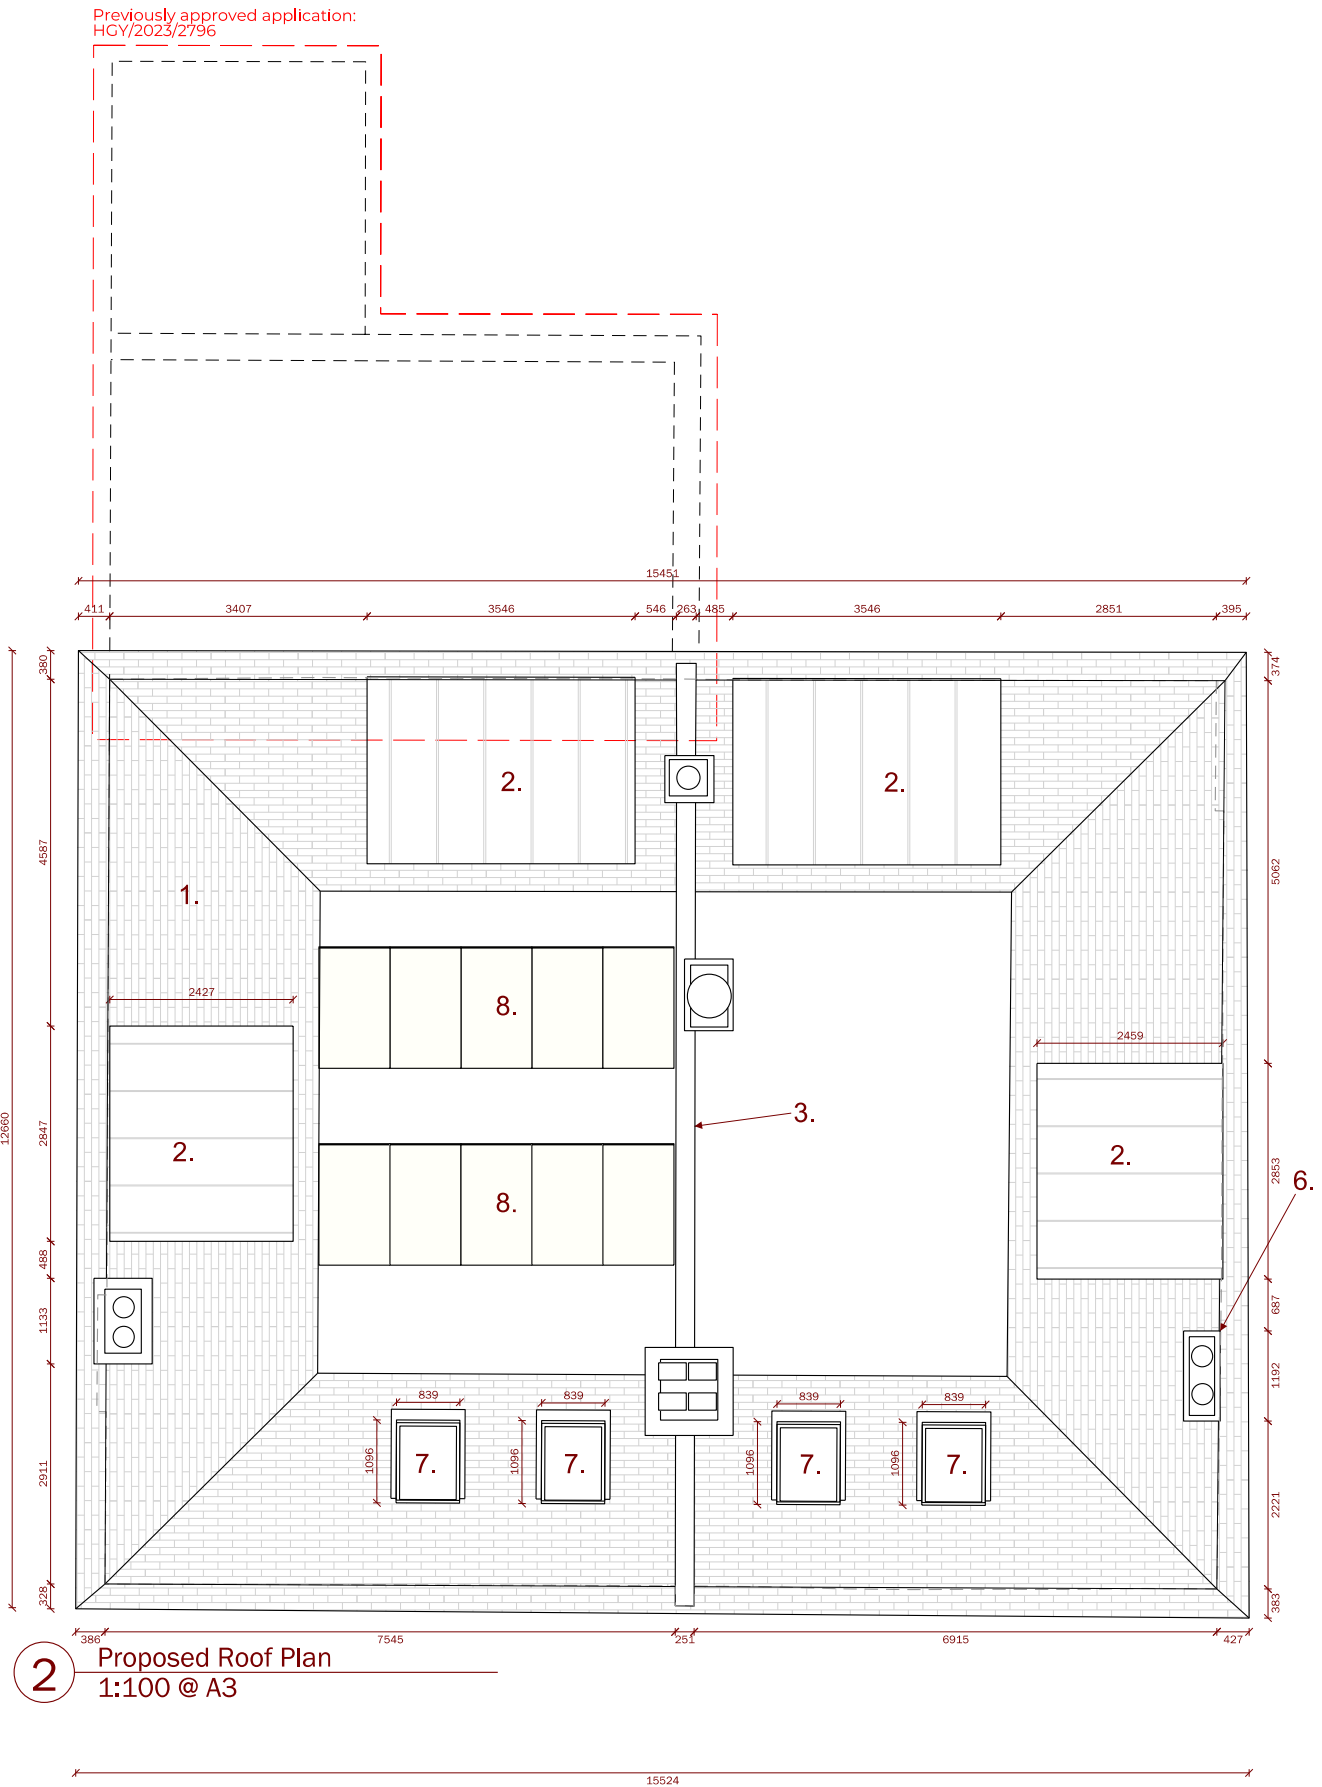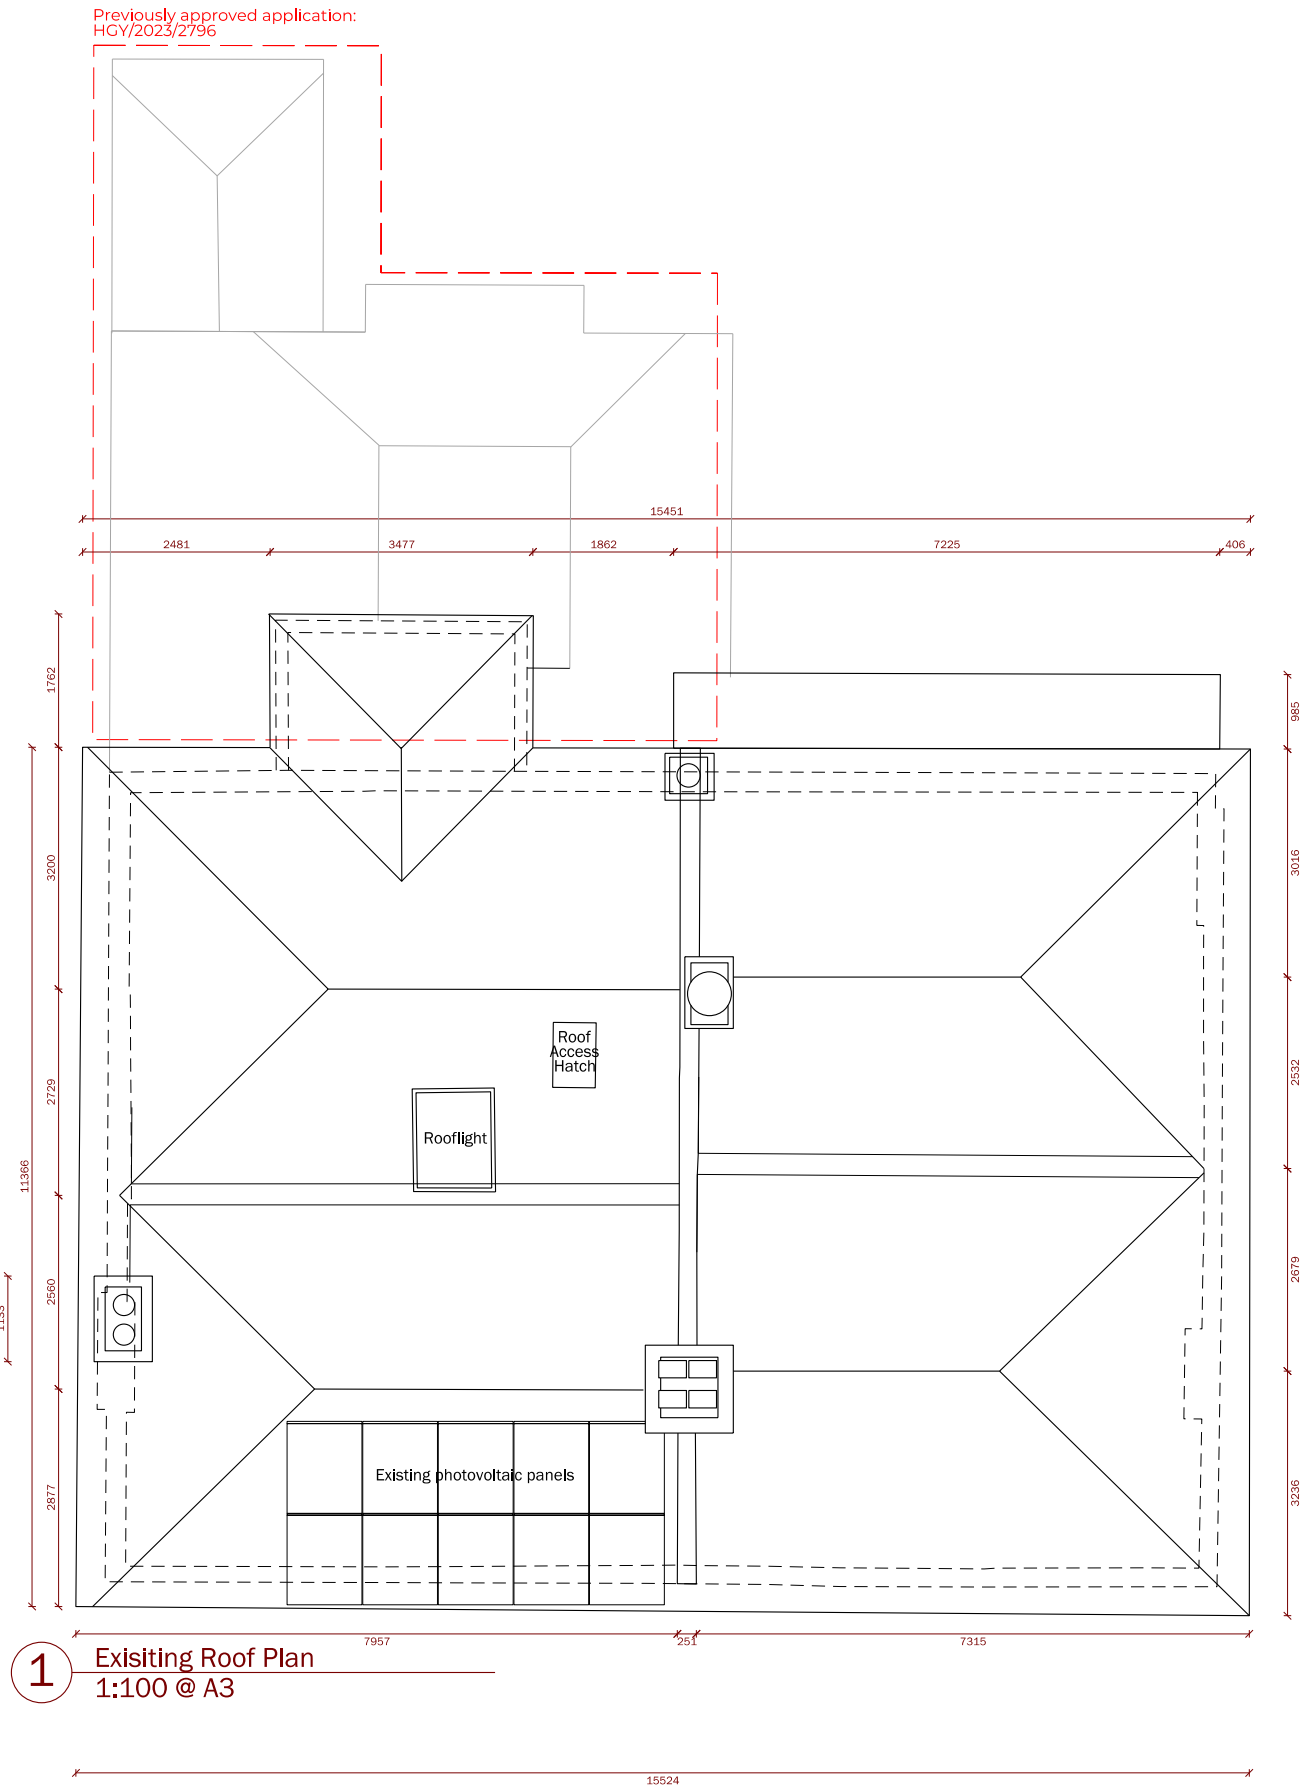

- Proposed Materials:
1. Plainclay Roof Tiles
  2. Zinc Roofing/cladding
  3. Red Brick
  4. Dark Grey (RAL7016) Aluminium Double Glazed Windows
  5. White Painted Bricks
  6. New chimney stack
  7. Dark Grey (RAL7016) Velux conservation rooflights
  8. Existing solar panels relocated to flat roof



|      |          |                 |
|------|----------|-----------------|
| Rev. | Date     | Reason          |
| A    | 08/05/24 | Validation reqs |

Do not scale this drawing other than for planning purposes. Check all dimensions on site. If in doubt ask.


©Confidential copyright under Berne & Universal Copyright Conventions. All information contained in this drawing is sole copyright of The Chase Architecture Ltd. and is not to be reproduced without their express written permission and the contents must not be imparted to a third party, nor be used for any unauthorised purpose.

12 Newburgh Street, London W1F 7RP  
www.thechasearchitecture.co.uk t. 020 7297 0375


Project 57 & 59 Cholmeley Crescent  
Client JD and SG, KS and TS  
Title Existing and Proposed Roof Plans  
Scale 1:100@A3  
Date 11.04.2024  
Prj. No. 23071  
Drw. No. GA103 Rev.A  
Status Planning



thechasearchitecture Ltd. Company Reg 7377429, VAT Reg. 1005561 66

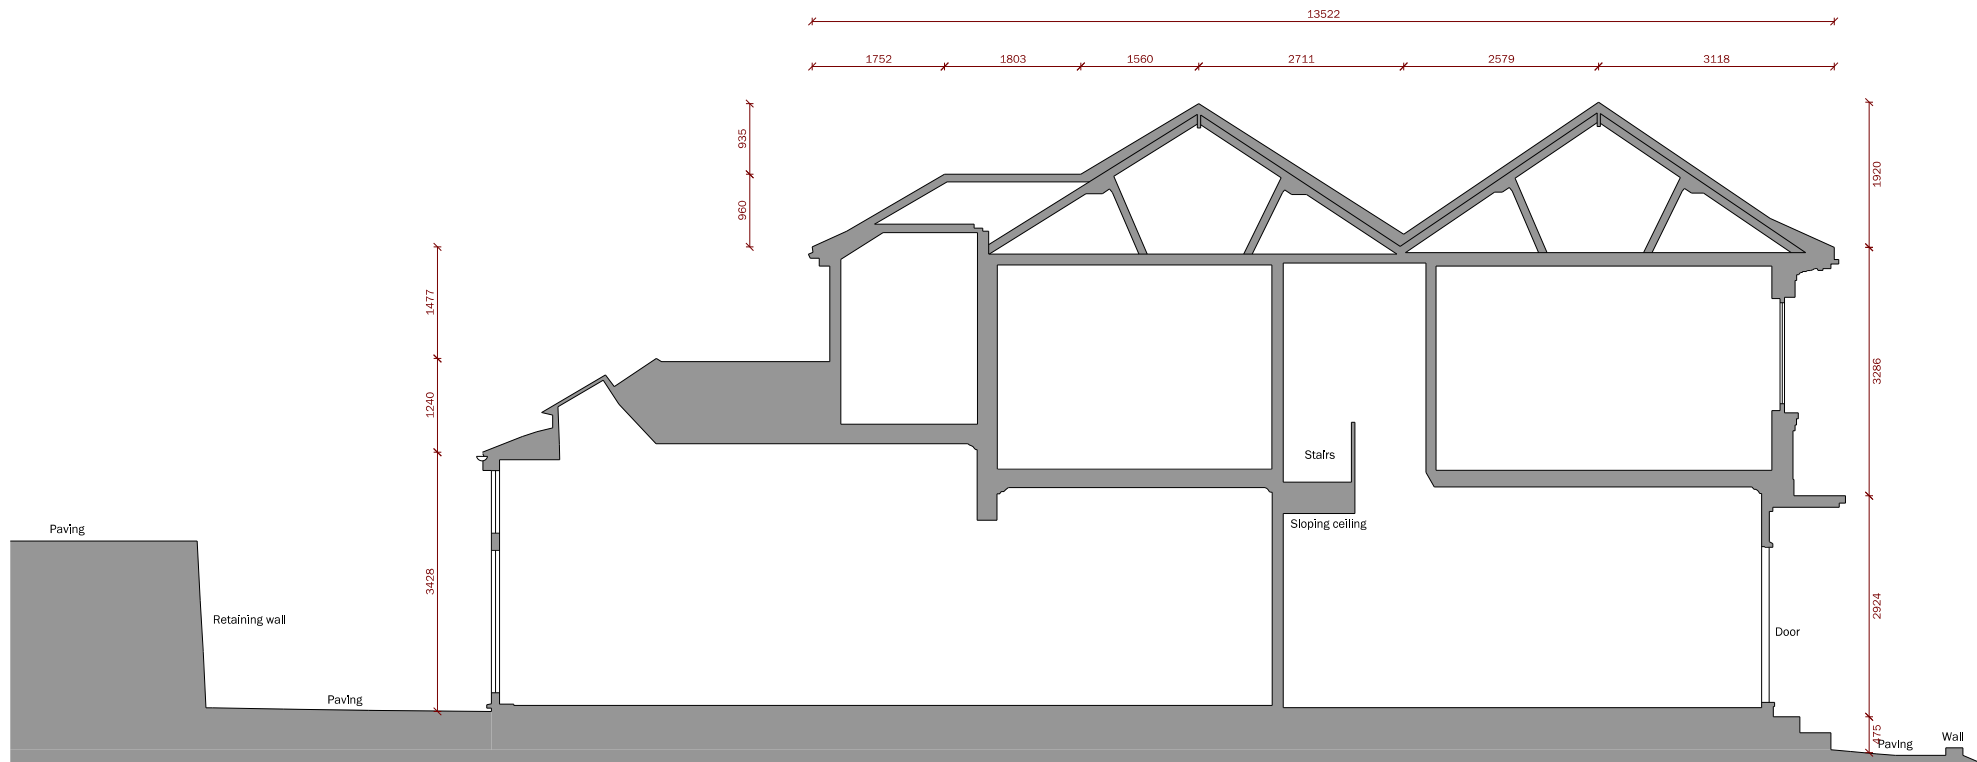


1 Existing Section A-A (57 Cholmeley Crescent, looking East)  
1:100 @ A3

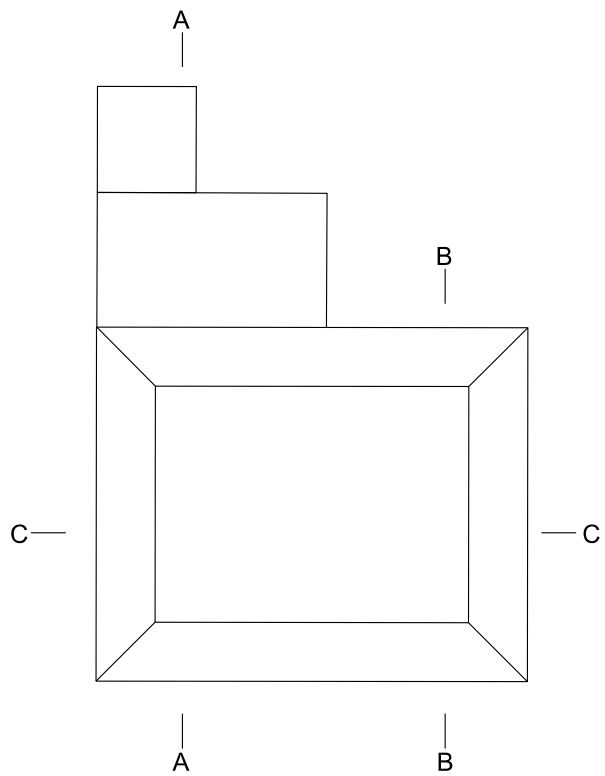

Proposed Materials:

1. Plainclay Roof Tiles
2. Zinc Roofing/cladding
3. Red Brick
4. Dark Grey (RAL7016) Aluminium Double Glazed Windows
5. White Painted Bricks
6. New chimney stack
7. Dark Grey (RAL7016) Velux conservation rooflights
8. Existing solar panels relocated to flat roof

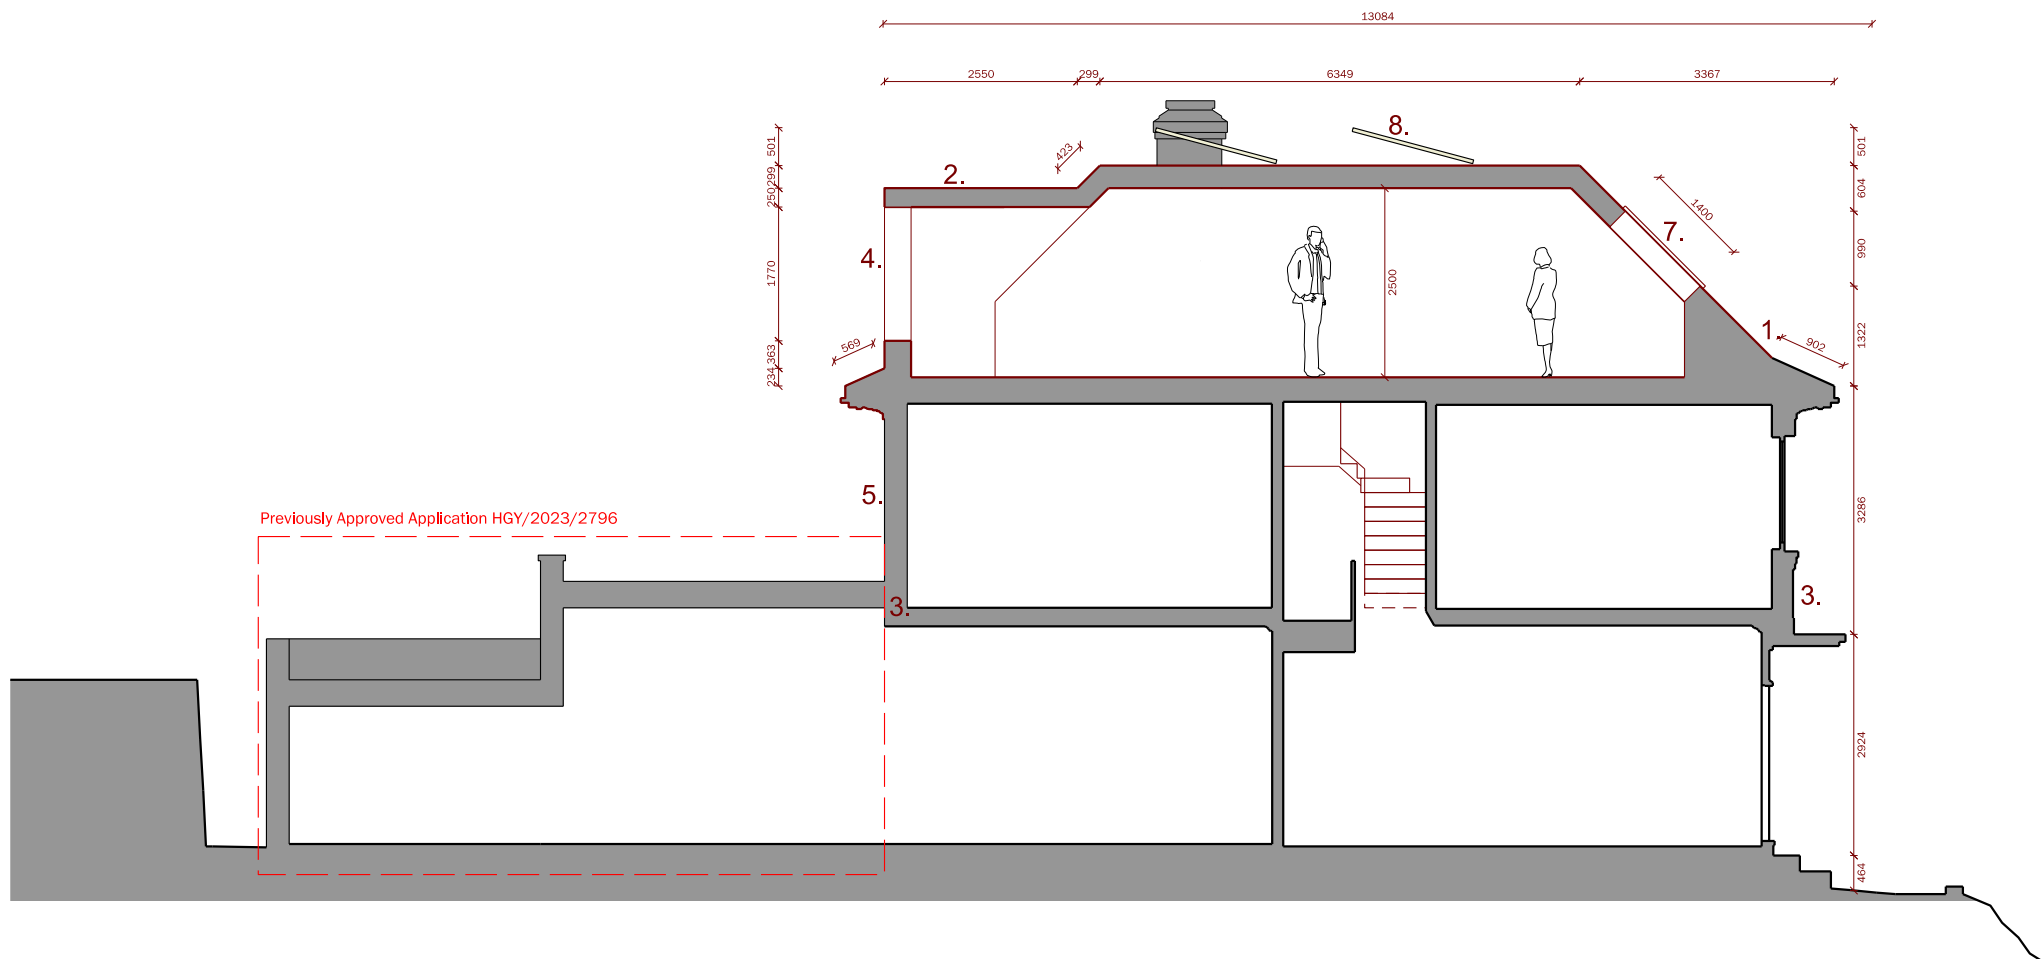

2 Proposed Section A-A (57 Cholmeley Crescent, looking East)  
1:100 @ A3

scale 1:100@A3  
10m

A 08/05/24 Validation reqs

| Rev. | Date | Reason |
|------|------|--------|
|------|------|--------|

Do not scale this drawing other than for planning purposes. Check all dimensions on site. If in doubt ask.

©Confidential copyright under Berne & Universal Copyright Conventions.

All information contained in this drawing is sole copyright of The Chase Architecture Ltd, and is not to be reproduced without their express written permission and the contents must not be imparted to a third party, nor be used for any unauthorised purpose.

12 Newburgh Street, London W1F 7RP  
www.thechasearchitecture.co.uk t. 020 7297 0375

Project 57 & 59 Cholmeley Crescent

Client JD and SG, KS and TS

Title Existing & Proposed Sections A-A

Scale 1:100@A3

Date 10.04.2024


Prj. No. 23071

Drw. No. GA200 Rev. A



Status Planning



thechasearchitecture Ltd, Company Reg 7377429, VAT Reg. 1005561 66

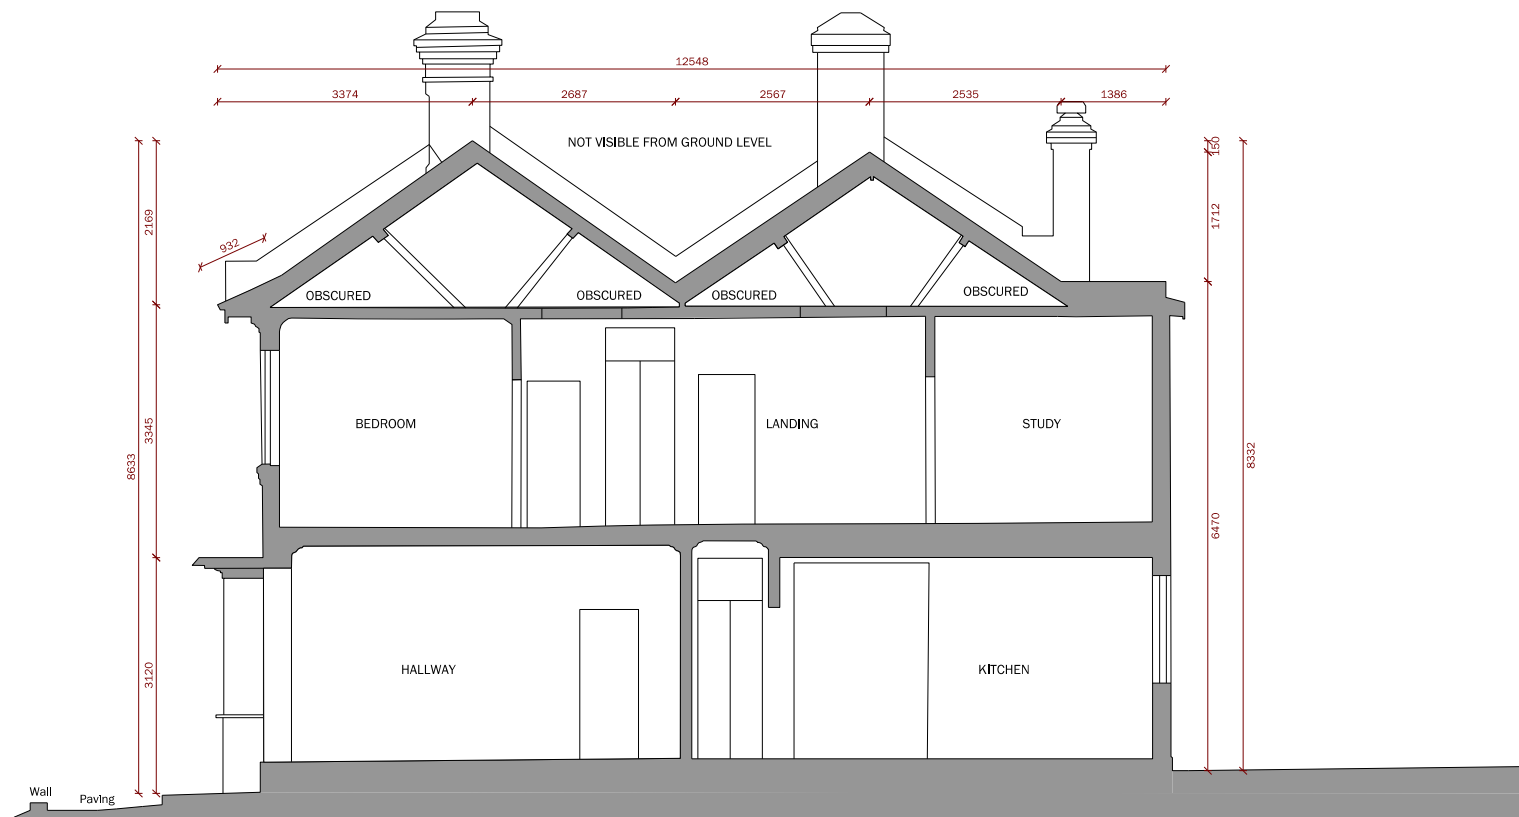

1 Existing Section B-B (59 Cholmeley Crescent, looking West)  
1:100 @ A3

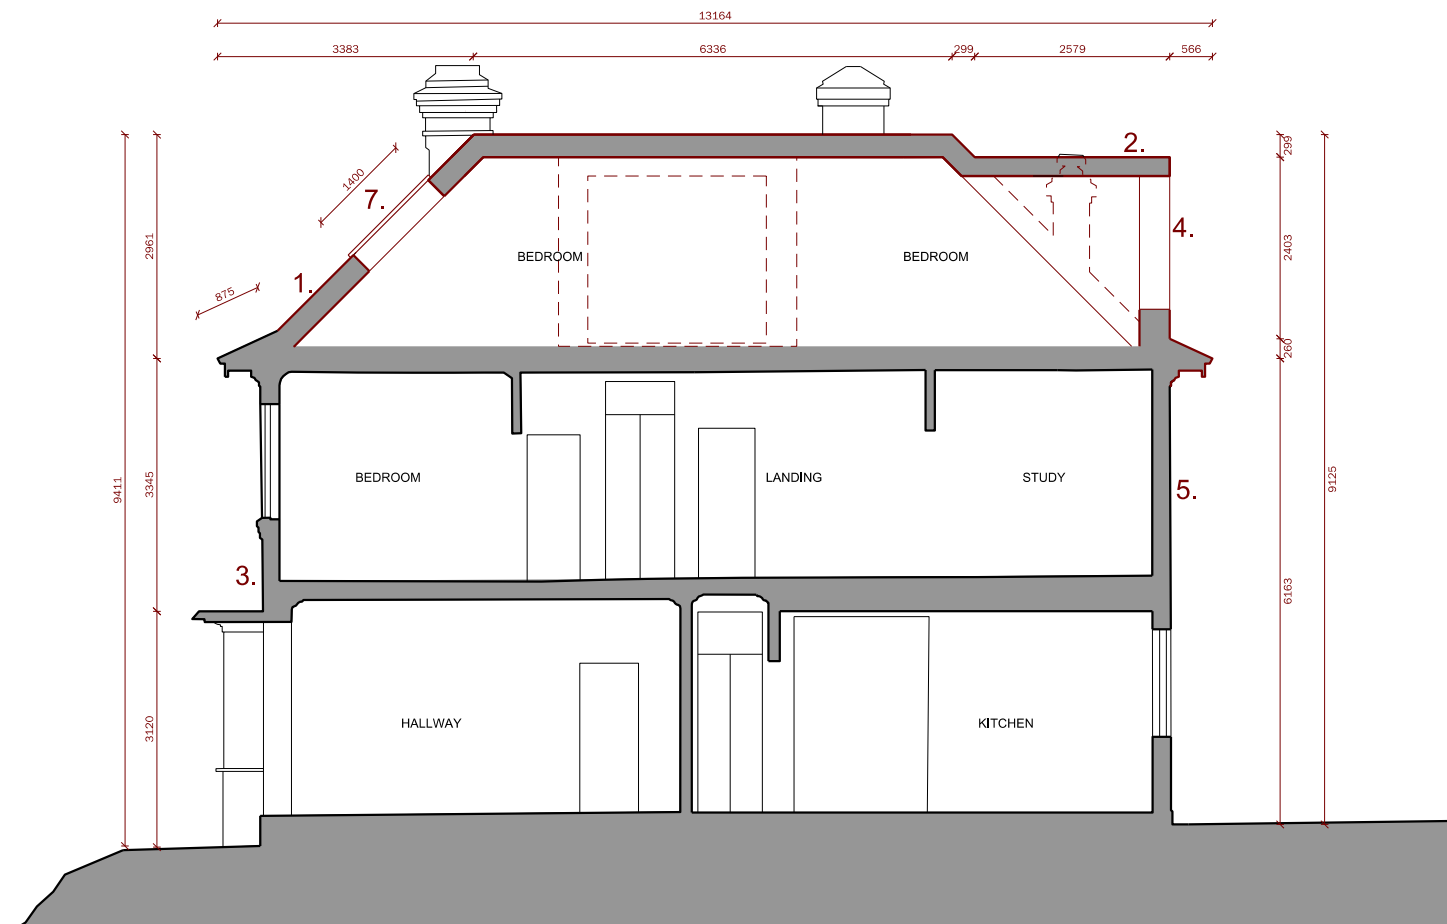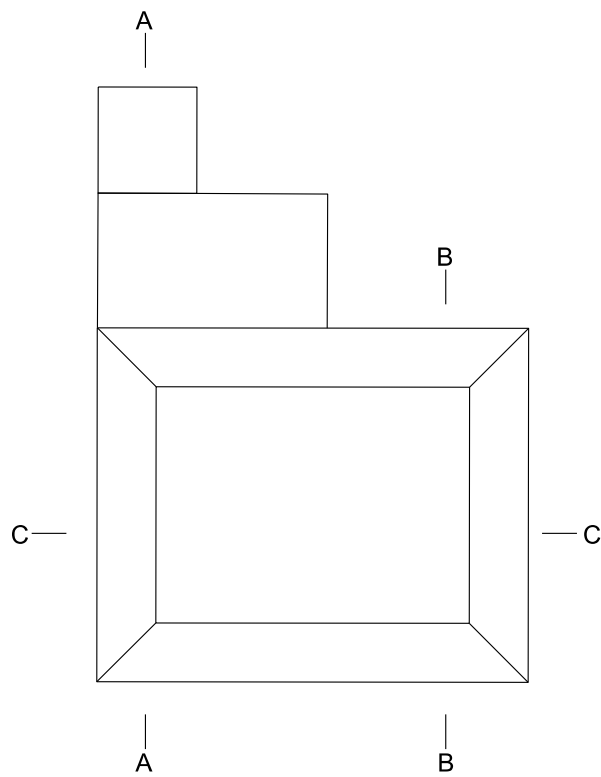


Proposed Materials:

1. Plainclay Roof Tiles
2. Zinc Roofing/cladding
3. Red Brick
4. Dark Grey (RAL7016) Aluminium Double Glazed Windows
5. White Painted Bricks
6. New chimney stack
7. Dark Grey (RAL7016) Velux conservation rooflights
8. Existing solar panels relocated to flat roof

| A 08.05.24 Validation reqs   |                                    |
|---|------------------------------------|
| Rev.   | Date                               |
|   |                                    |
| Do not scale this drawing other than for planning purposes. Check all dimensions on site. If in doubt ask.   |                                    |
| ©Confidential copyright under Berne & Universal Copyright Conventions.   |                                    |
| All information contained in this drawing is sole copyright of The Chase Architecture Ltd, and is not to be reproduced without their express written permission and the contents must not be imparted to a third party, nor be used for any unauthorised purpose. |                                    |
| 12 Newburgh Street, London W1F 7RP<br>www.thechasearchitecture.co.uk t. 020 7297 0375   |                                    |
| Project   | 57 & 59 Cholmeley Crescent         |
| Client   | JD and SG, KS and TS               |
| Title   | Existing and Proposed Sections B-B |
| Scale   | 1:100@A3                           |
| Date   | 10.04.2024                         |
| Prj. No.   | 23071                              |
| Drw. No.   | GA201                              |
| Rev.   | A                                  |
| Status   | Planning                           |

2 Proposed Section B-B (59 Cholmeley Crescent, looking West)  
1:100 @ A3

scale 1:100@A3  
10m

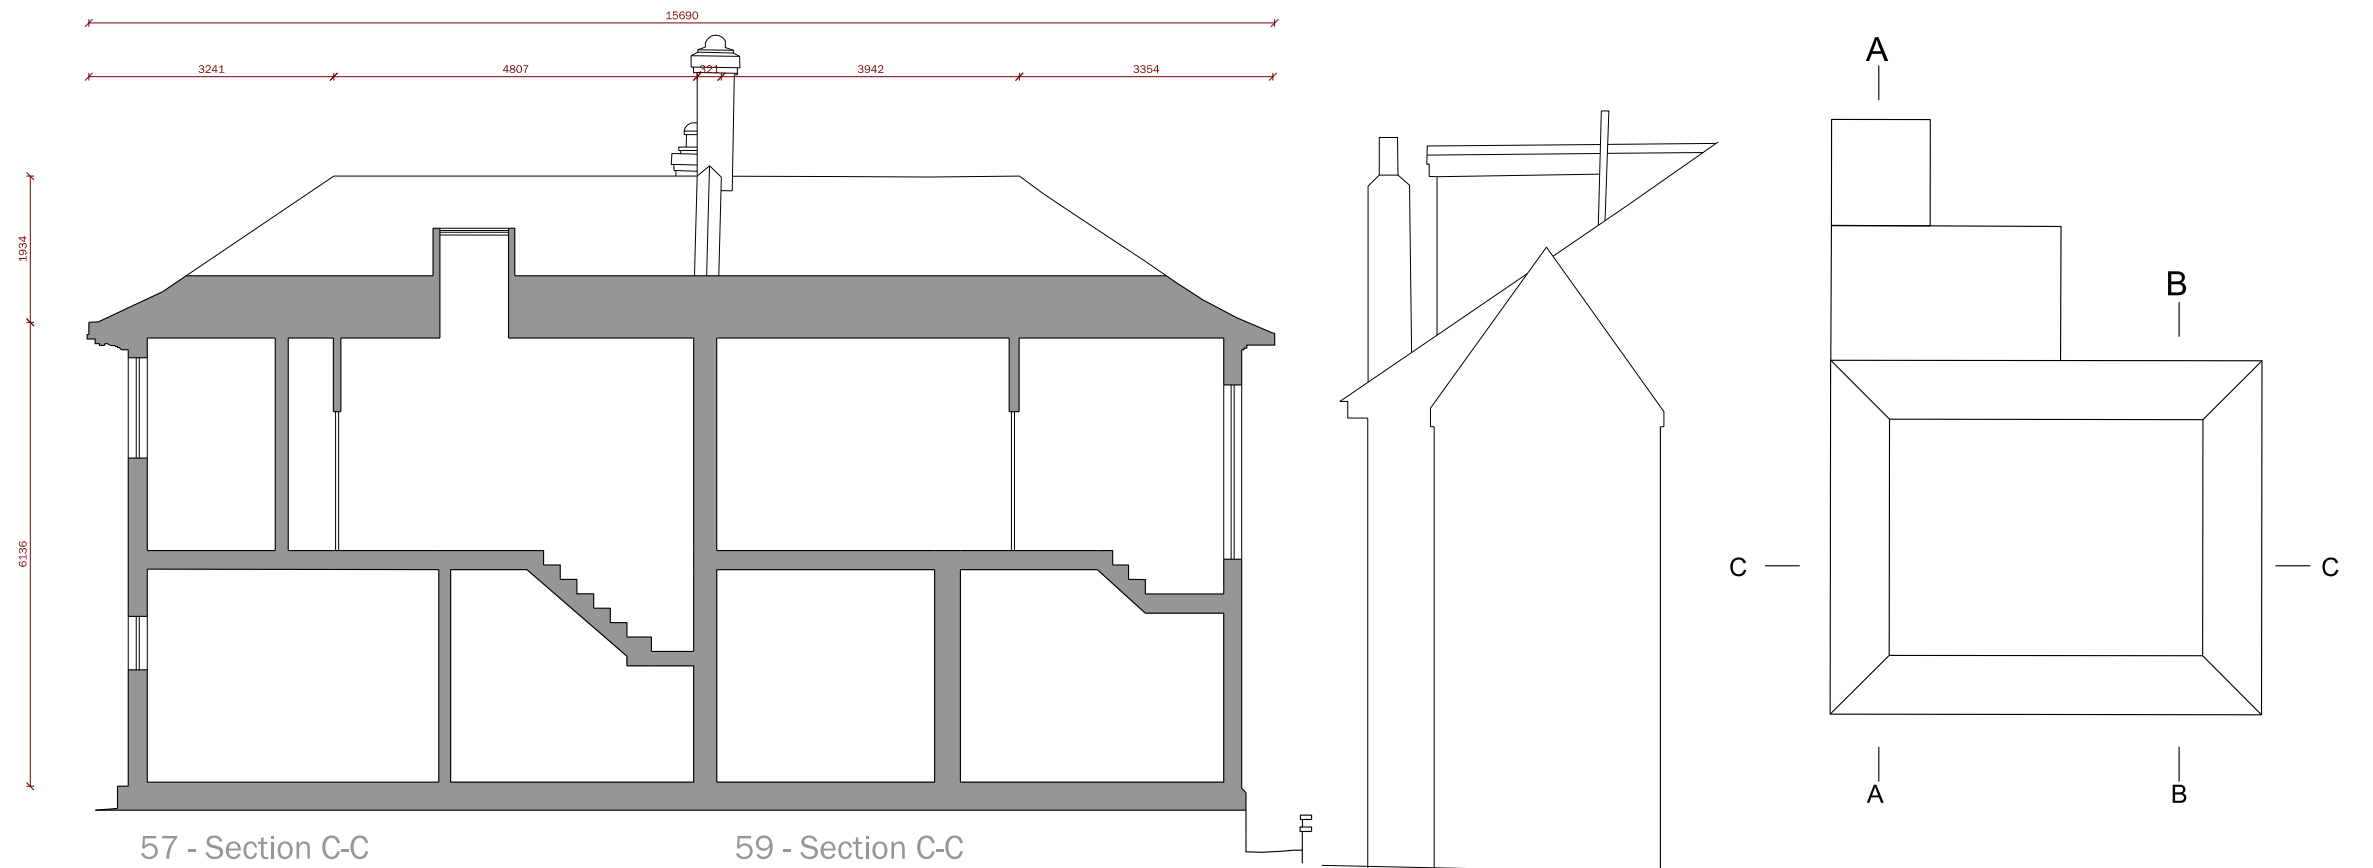

1 Existing Section C  
1:100 @ A3

2 Proposed Section C  
1:100 @ A3

scale 1:100@A3  
10m


|   |                                  |
|---|----------------------------------|
| A 09/05/24 Validation reqs   |                                  |
| Rev.   | Date                             |
| Reason   |                                  |
| Do not scale this drawing other than for planning purposes. Check all dimensions on site. If in doubt ask.   |                                  |
| ©Confidential copyright under Berne & Universal Copyright Conventions.   |                                  |
| All information contained in this drawing is sole copyright of The Chase Architecture Ltd. and is not to be reproduced without their express written permission and the contents must not be imparted to a third party, nor be used for any unauthorised purpose. |                                  |
| 12 Newburgh Street, London W1F 7RP<br>www.thechasearchitecture.co.uk t. 020 7297 0375   |                                  |
| Project   | 57 & 59 Cholmeley Crescent       |
| Client   | JD and SG, KS and TS             |
| Title   | Existing and Proposed Sections C |
| Scale   | 1:100@A3                         |
| Date   | 10.04.2024                       |
| Prj. No.   | 23071                            |
| Drw. No.   | GA201                            |
| Rev.   | A                                |
| Status   | Planning                         |



thechasearchitecture Ltd. Company Reg 7377429, VAT Reg. 1005561 66



1 Existing Front (South) Elevation  
1:100 @ A3

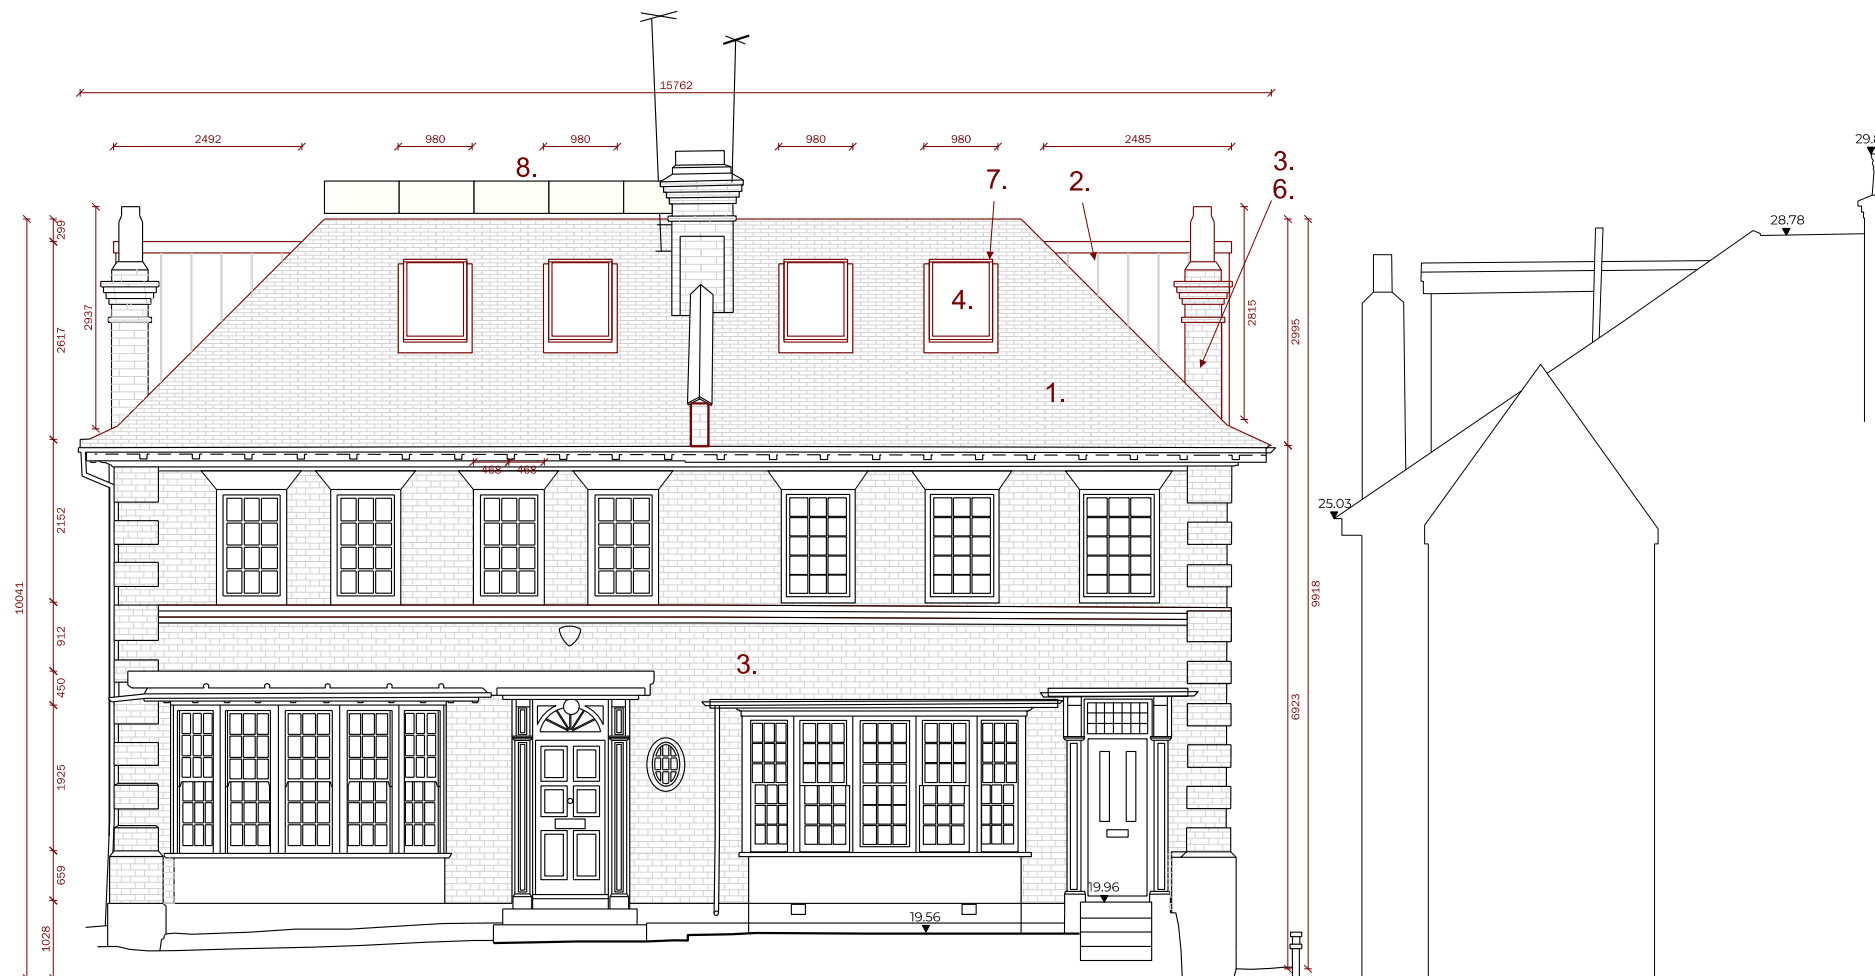

2 Proposed Front (South) Elevation  
1:100 @ A3

#### Proposed Materials:

1. Plainclay Roof Tiles
2. Zinc Roofing/cladding
3. Red Brick
4. Dark Grey Aluminium Double Glazed Windows
5. White Painted Bricks
6. New chimney stack
7. Velux (RAL7016) conservation rooflight
8. Existing solar panel relocated to flat roof

| A 08/05/24 Validation reqs   |                                        |
|---|----------------------------------------|
| Rev.   | Date                                   |
| 1   | 08/05/24                               |
| Reason   |                                        |
| Do not scale this drawing other than for planning purposes. Check all dimensions on site. If in doubt ask.   |                                        |
| ©Confidential copyright under Berne & Universal Copyright Conventions.   |                                        |
| All information contained in this drawing is sole copyright of The Chase Architecture Ltd. and is not to be reproduced without their express written permission and the contents must not be imparted to a third party, nor be used for any unauthorised purpose. |                                        |
| 12 Newburgh Street, London W1F 7RP<br>www.thechasearchitecture.co.uk t. 020 7297 0375   |                                        |
| Project   | 57 & 59 Cholmeley Crescent             |
| Client   | JD and SG, KS and TS                   |
| Title   | Existing and Proposed Front Elevations |
| Scale   | 1:100@A3                               |
| Date   | 11.04.2024                             |
| Prj. No.   | 23071                                  |
| Drw. No.   | GA300                                  |
| Rev.   | A                                      |
| Status   | Planning                               |



1 Existing Back (North) Elevation  
1:100 @ A3



2 Proposed Back (North) Elevation  
1:100 @ A3

- Proposed Materials:**
1. Plainclay Roof Tiles
  2. Zinc Roofing/cladding
  3. Red Brick
  4. Dark Grey Aluminium Double Glazed Windows
  5. White Painted Bricks
  6. New chimney stack
  - 7.Velux (RAL7016) conservation rooflight
  - 8.Existing solar panel relocated to flat roof

A 08/05/24 Validation reqs

| Rev. | Date | Reason |
|------|------|--------|
|      |      |        |

Do not scale this drawing other than for planning purposes. Check all dimensions on site. If in doubt ask.

©Confidential copyright under Berne & Universal Copyright Conventions. All information contained in this drawing is sole copyright of The Chase Architecture Ltd. and is not to be reproduced without their express written permission and the contents must not be imparted to a third party, nor be used for any unauthorised purpose.

12 Newburgh Street, London W1F 7RP  
www.thechasearchitecture.co.uk t. 020 7297 0375

Project

57 & 59 Cholmeley Crescent

Client

JD and SG, KS and TS

Title

Existing and Proposed Back Elevations

Scale

1:100@A3

Date

11.04.2024

Prj. No.

23071

Drw. No.

GA301

Rev. A

Status

Planning




scale 1:100@A3  
10m



**1** Proposed Side (East) Elevation  
1:100 @ A3

- Proposed Materials:**
- 1. Plainclay Roof Tiles
  - 2. Zinc Roofing/cladding
  - 3. Red Brick
  - 4. Dark Grey Aluminium Double Glazed Windows
  - 5. White Painted Bricks
  - 6. New chimney stack
  - 7.Velux (RAL7016) conservation rooflight
  - 8.Existing solar panel relocated to flat roof

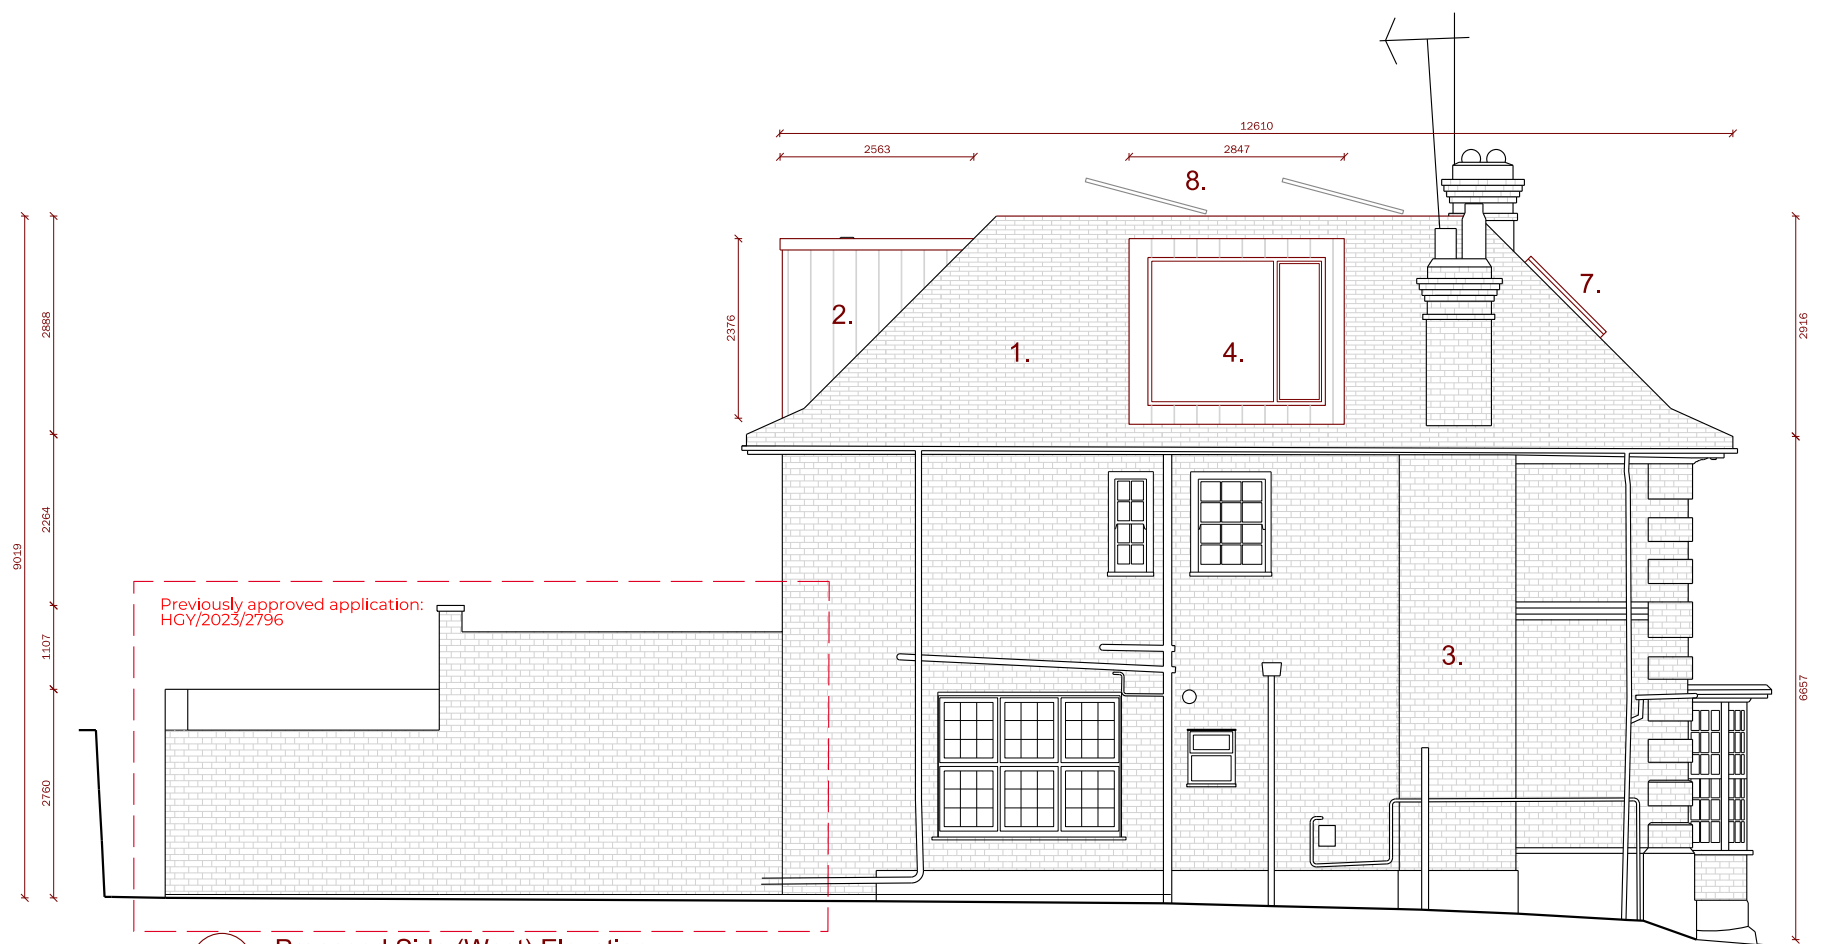

**2** Proposed Side (West) Elevation  
1:100 @ A3


scale 1:100@A3  
10m

| A 09/05/24 Validation reqs   |                                              |
|---|----------------------------------------------|
| Rev.   | Date                                         |
|   |                                              |
| Do not scale this drawing other than for planning purposes. Check all dimensions on site. If in doubt ask.   |                                              |
| ©Confidential copyright under Berne & Universal Copyright Conventions. All information contained in this drawing is sole copyright of The Chase Architecture Ltd. and is not to be reproduced without their express written permission and the contents must not be imparted to a third party, nor be used for any unauthorised purpose. |                                              |
| 12 Newburgh Street, London W1F 7RP<br>www.thechasearchitecture.co.uk t. 020 7297 0375   |                                              |
| Project   | 57 & 59 Cholmeley Crescent                   |
| Client   | JD and SG, KS and TS                         |
| Title   | Existing and Proposed Side Elevations (West) |
| Scale   | 1:100@A3                                     |
| Date   | 10.04.2024                                   |
| Prj. No.   | 23071                                        |
| Drw. No.   | GA303                                        |
| Rev.   | A                                            |
| Status   | Planning                                     |





1 Existing Side (East) Elevation  
1:100 @ A3

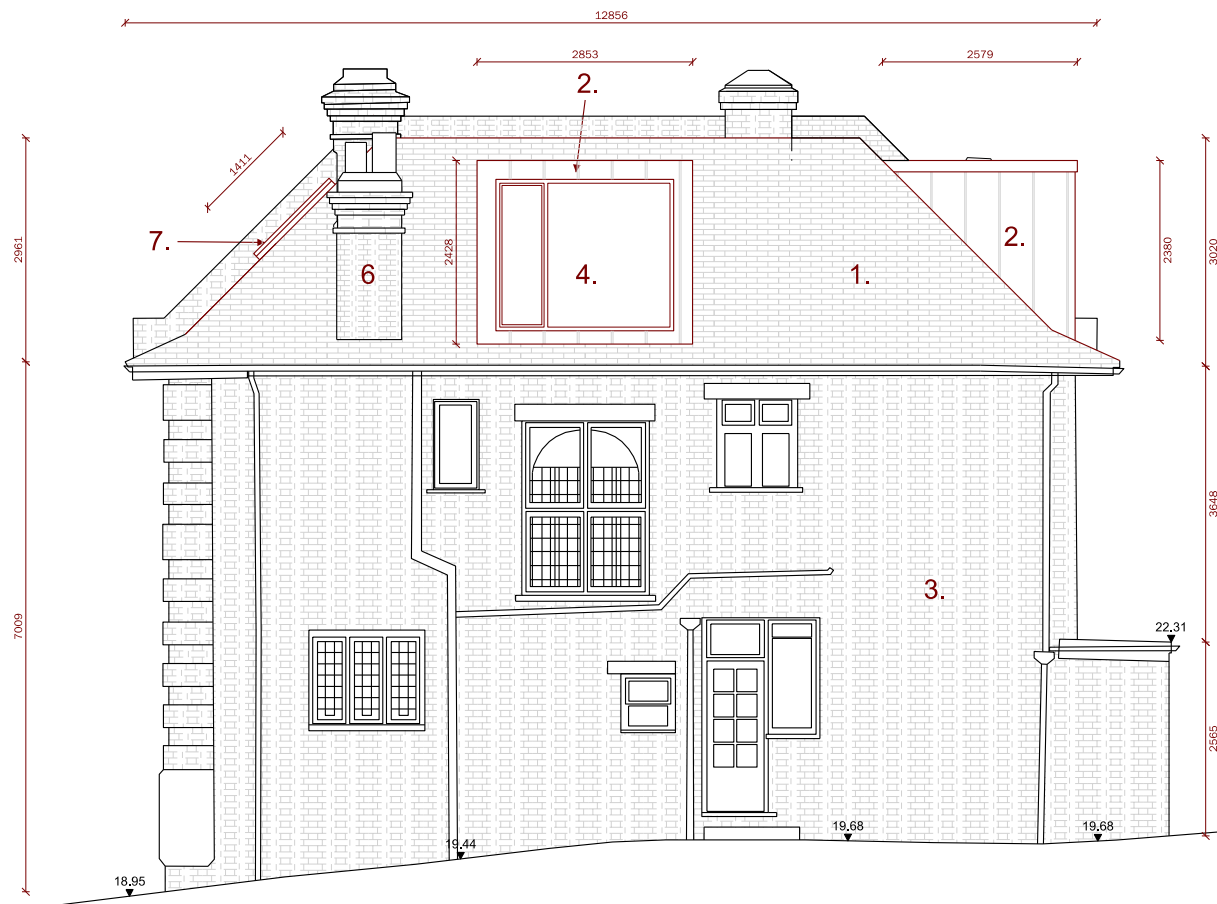

2 Proposed Side (West) Elevation  
1:100 @ A3

**Proposed Materials:**

1. Plainclay Roof Tiles
2. Zinc Roofing/cladding
3. Red Brick
4. Dark Grey Aluminium Double Glazed Windows
5. White Painted Bricks
6. New chimney stack
- 7.Velux (RAL7016) conservation rooflight
- 8.Existing solar panel relocated to flat roof

A 08/05/24 Validation reqs

| Rev. | Date | Reason |
|------|------|--------|
|------|------|--------|

Do not scale this drawing other than for planning purposes. Check all dimensions on site. If in doubt ask.

@Confidential copyright under Berne & Universal Copyright Conventions.

All information contained in this drawing is sole copyright of The Chase Architecture Ltd, and is not to be reproduced without their express written permission and the contents must not be imparted to a third party, nor be used for any unauthorised purpose.

12 Newburgh Street, London W1F 7RP  
www.thechasearchitecture.co.uk t. 020 7297 0375

Project 57 & 59 Cholmeley Crescent

Client JD and SG, KS and TS

Title Existing and Proposed Side Elevations (East)

Scale 1:100@A3

Date 10.04.2024

Prj. No. 23071

Drw. No. GA302 Rev. A

Status Planning



thechasearchitecture Ltd, Company Reg 7377429, VAT Reg. 1005561 66

scale 1:100@A3  
10m