





1 Location Plan
Scale: 1:1250

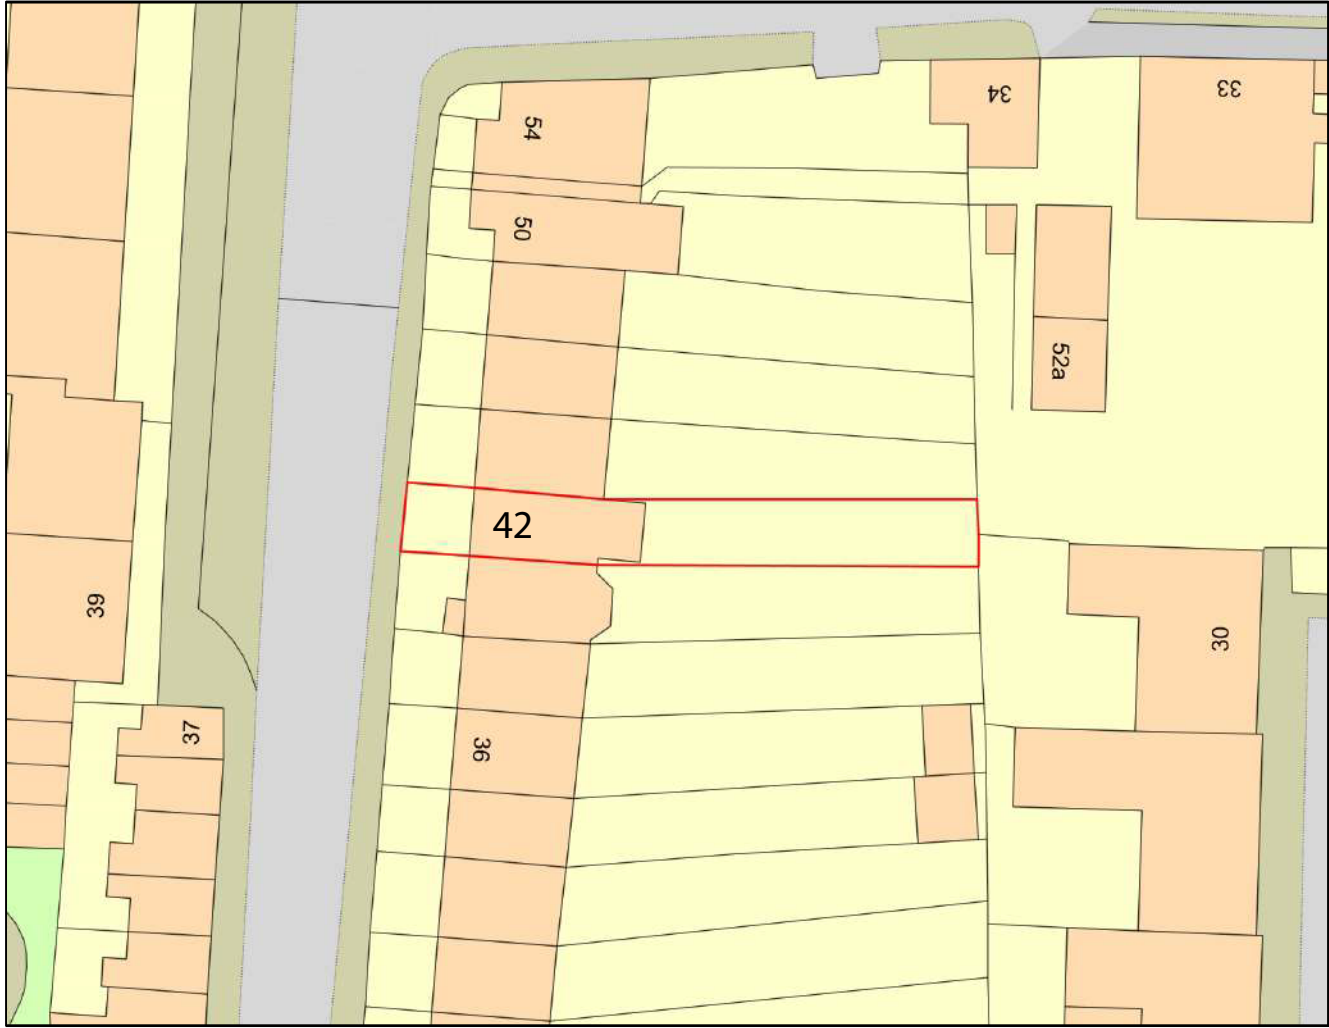

2 Site plan
Scale: 1:500

 

0 5.0 10.0 15.0 20.0 25.0 50.0m

Rare is a brand name, part of Corstorphine & Wright Ltd. The copyright of this drawing is vested with Corstorphine & Wright Ltd and must not be copied or reproduced without the consent of the company.

Rev.	Description	Date	Drw.	Chk.
------	-------------	------	------	------

Client
Sophie Isherwood

Project
42 Southwood Lane
N6 5EB
Drawing Title

Site Plan
Drawing Status
PLANNING

Rare

21-27 Lamb's Conduit Street, Holborn, London, WC1N 3NL
020 7842 0820

rare-architects.co.uk

Drawing No.
24405 - 0225

Revision
00

Drawn GB	Checked RS	Paper Size A3	Scale 1:1250 / 1:500	Date 20.05.24
-------------	---------------	------------------	-------------------------	------------------