


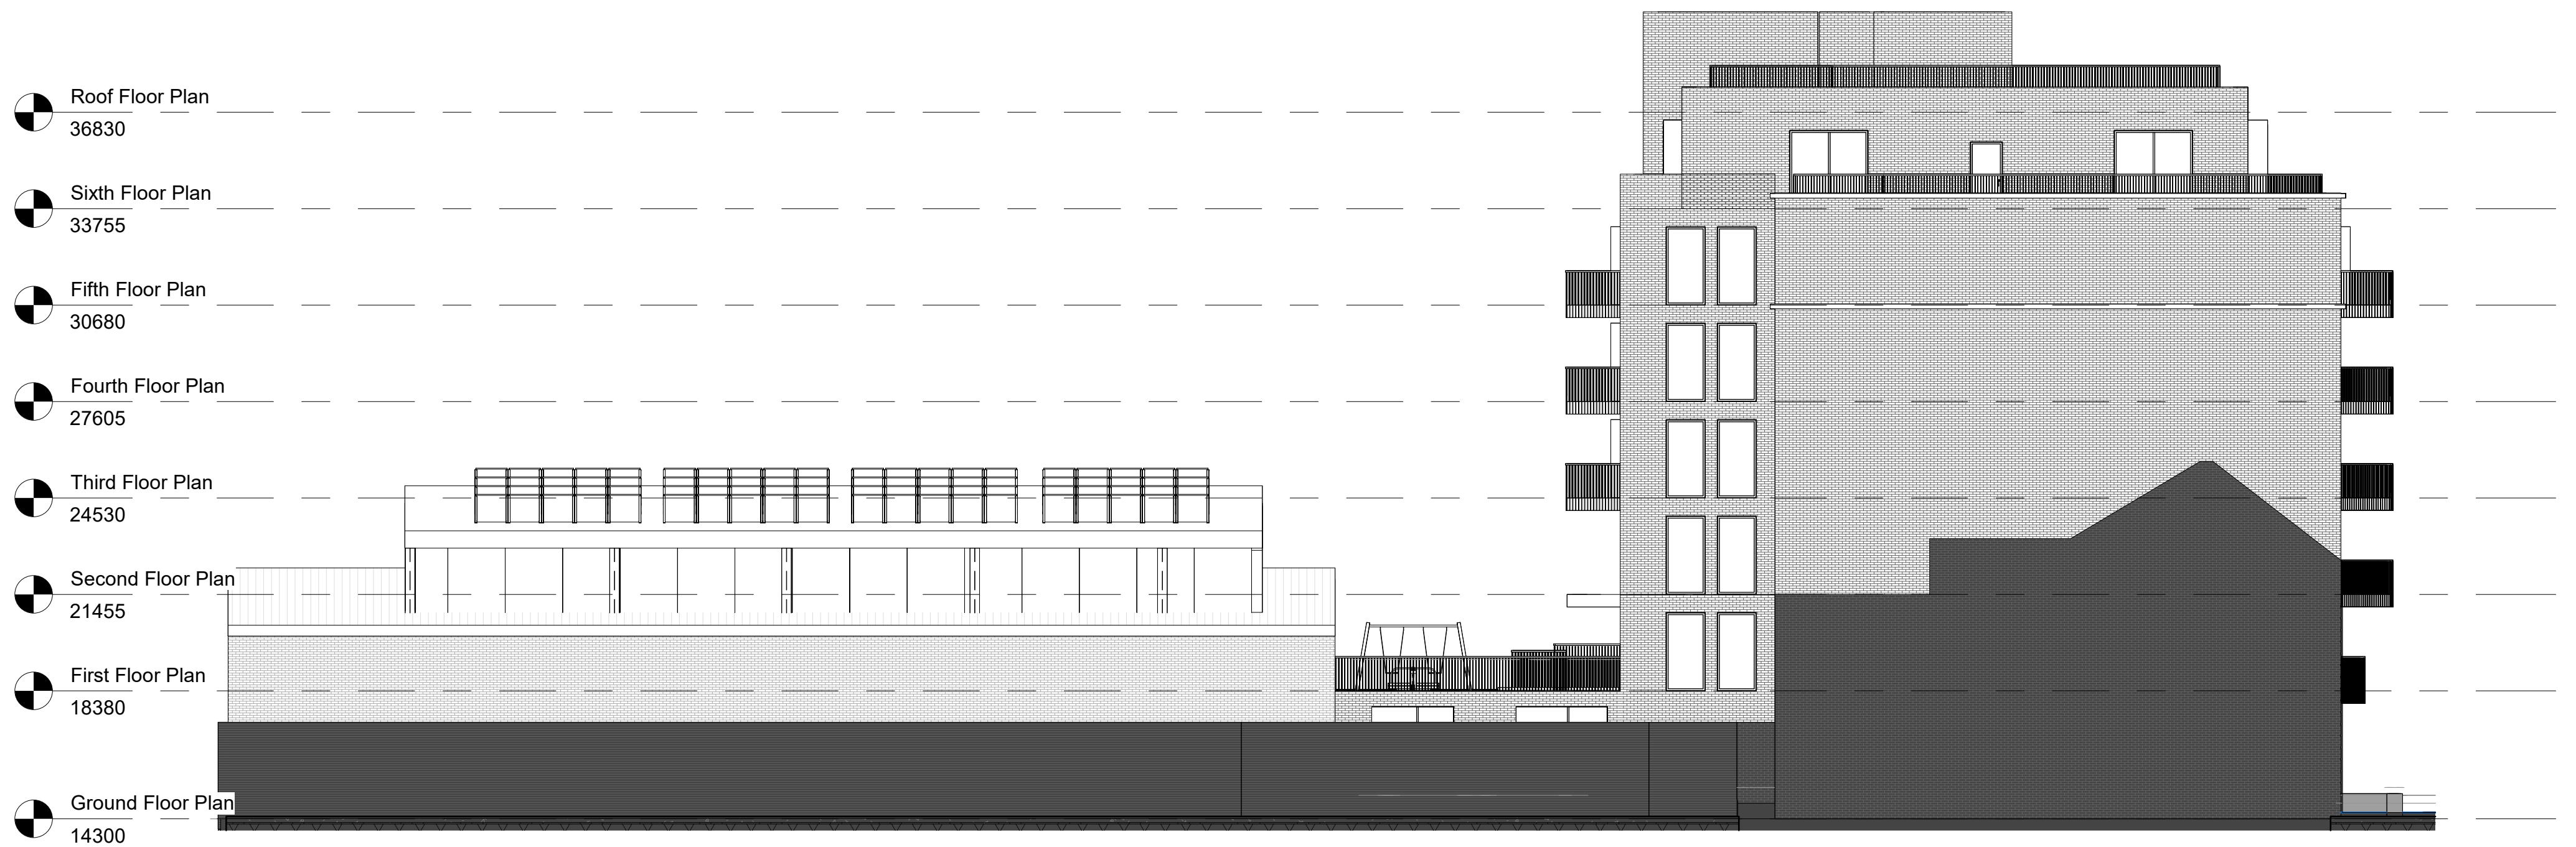

**Side Elevation No.28**  
1 : 150



P 1 Planning Application Submission 18/03/2024 BL

Drawn: ML  
Project No: 038  
18/03/2024

30-48 Lawrence Road, Tottenham  
Site North Elevation

1 : 150 @A3  
038-BL-PL-XX-EL-DR-A-1713 - P1  
Original drawing is A2. Do not scale from this drawing.

boehm  
- lynas