
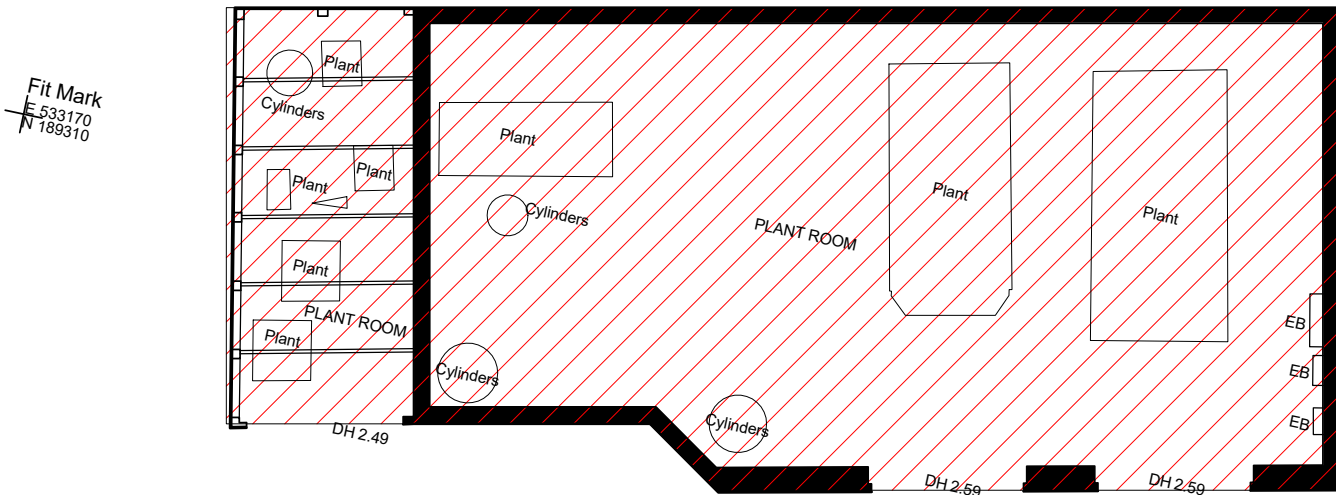


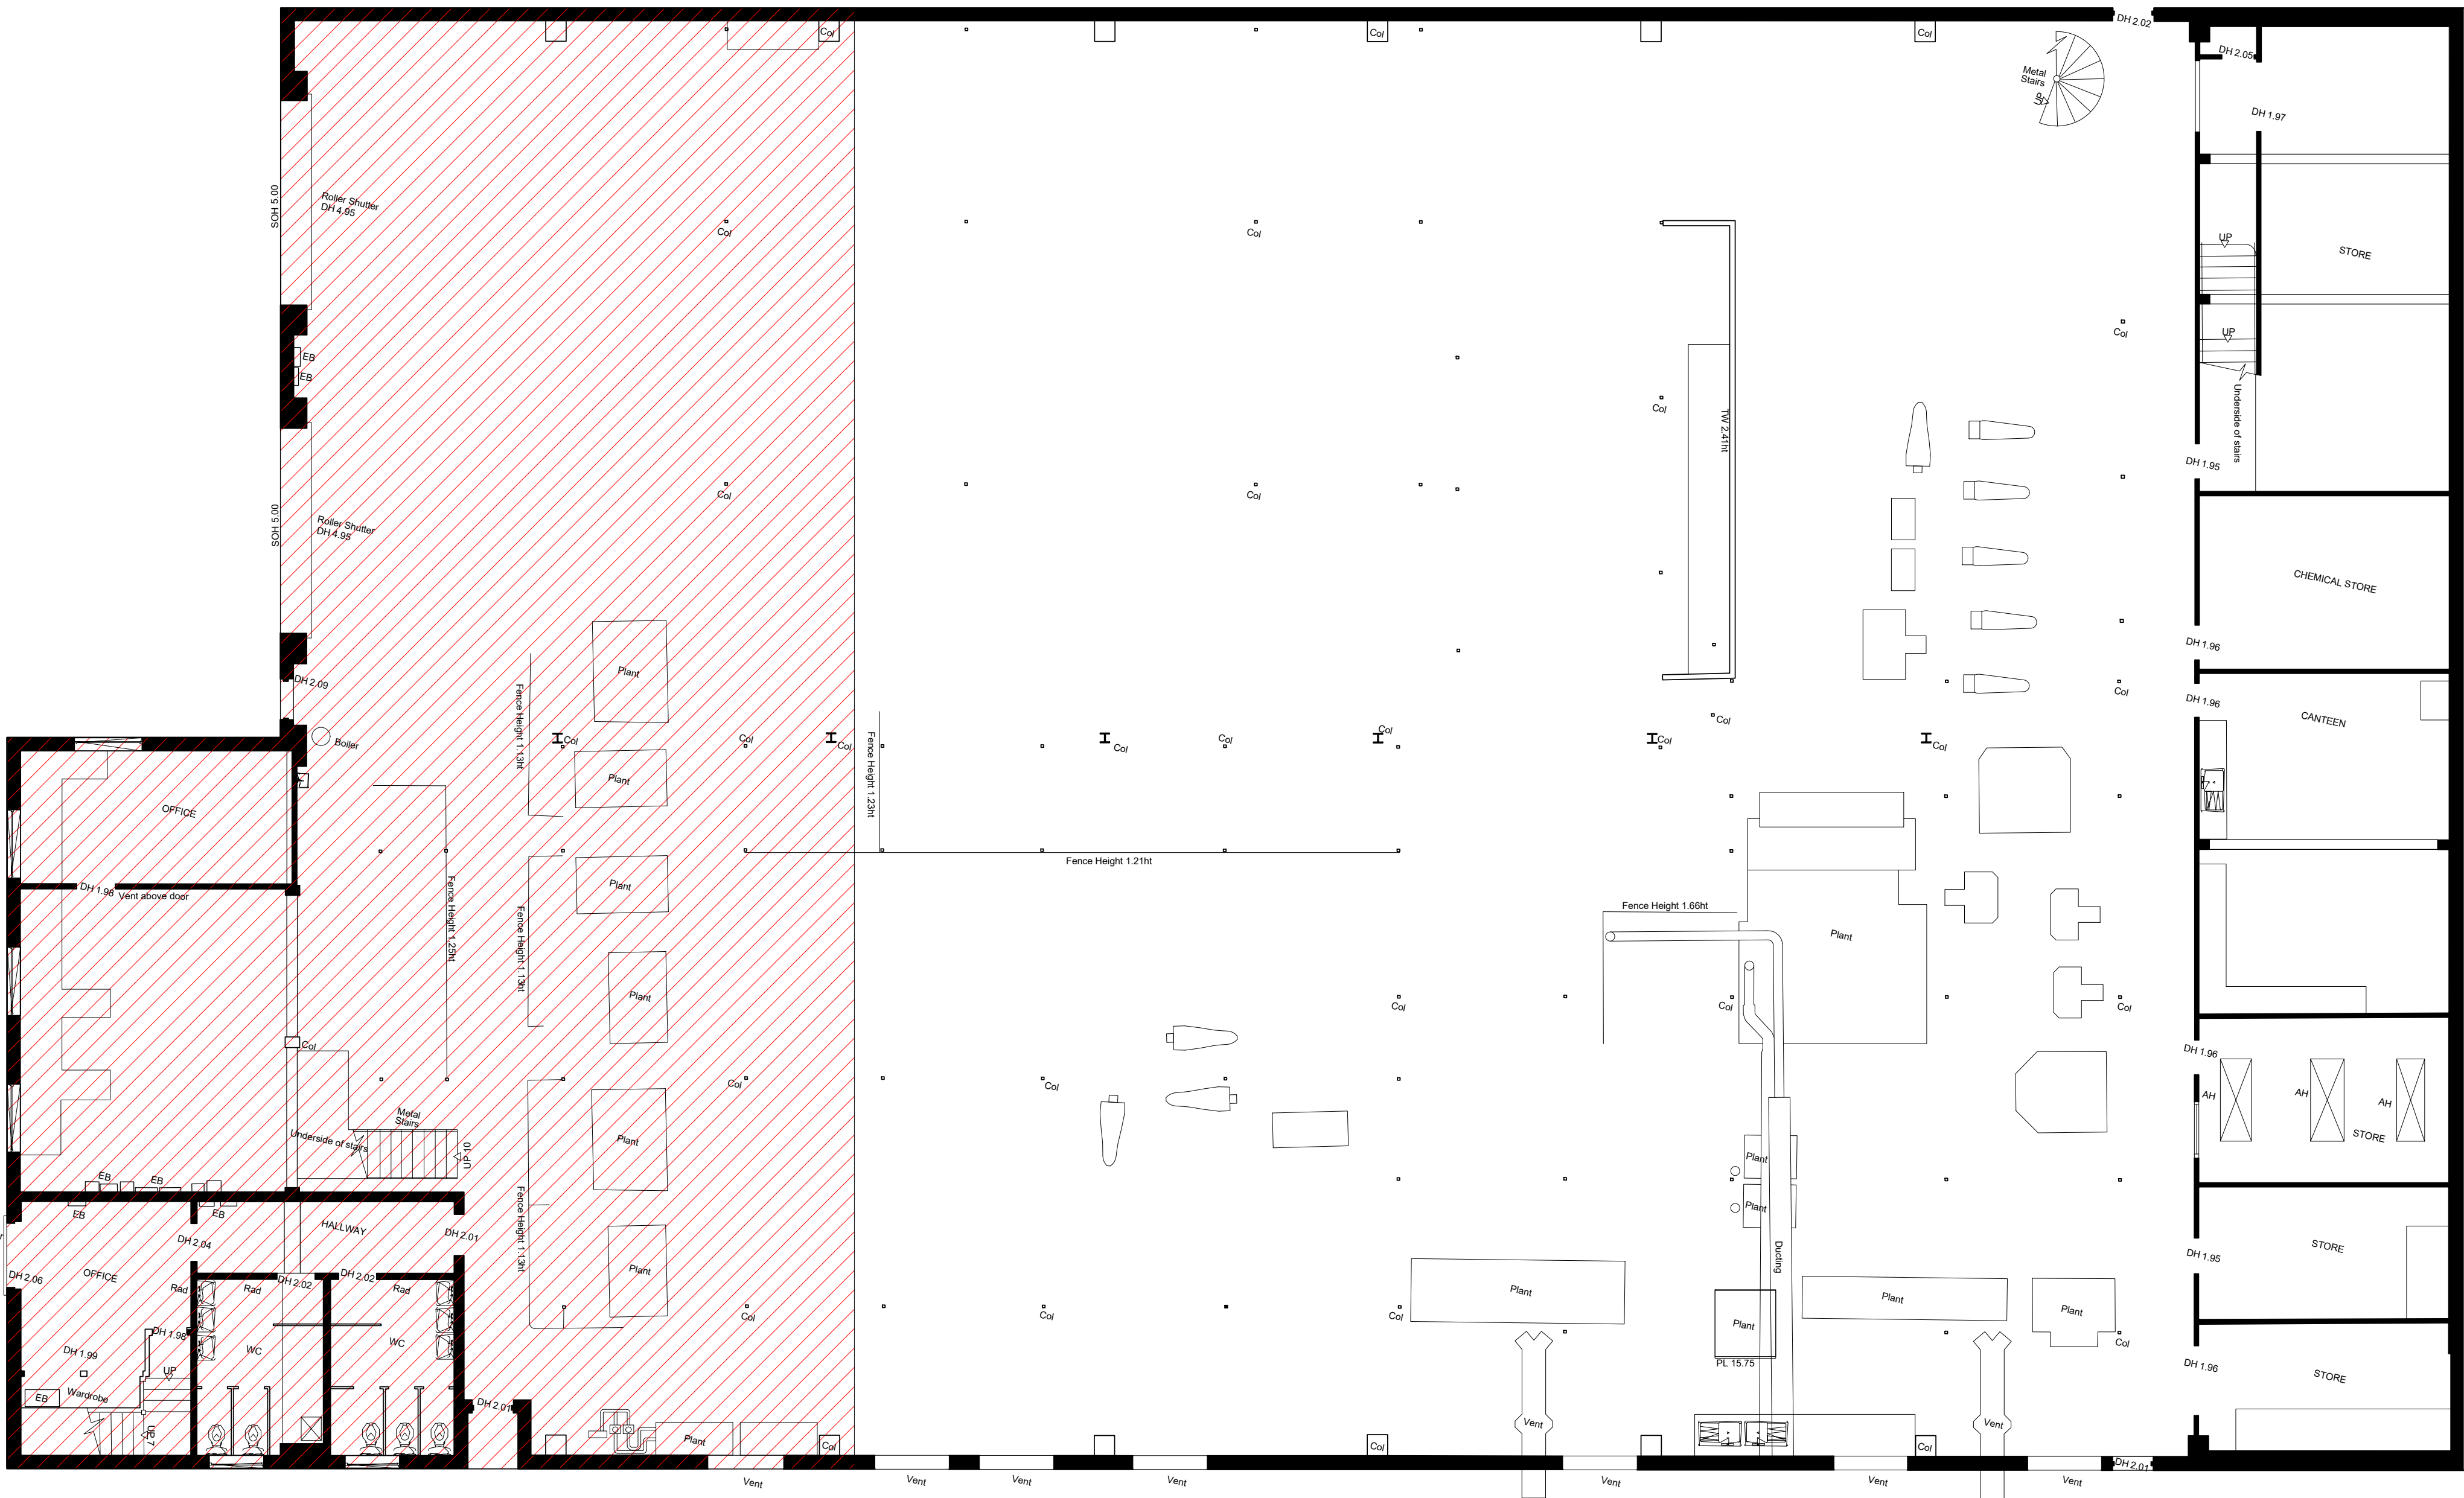

Rev.	Description	Date	By
P1	Planning Application Submission	08/04/2024	BL


Demolition Ground Floor Plan 1 : 100

©Boehm-Lynas 2024

This drawing had been produced for CNF Properties London Ltd and is not intended for use by any other person or for any other purpose.

Original drawing is A1. Do not scale from this drawing.

30-48 Lawrence Road, Tottenham
CNF Properties London Ltd

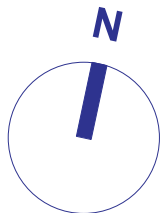

0 1 5 10 M

Demolition Plan

Drawn by: ML Reviewed by: BL
Project No: 038

1 : 100 @A1
038-BL-PL-XX-XX-DR-A - -200

boehm lynas