




NOTE : Although this document is printed to scale, deformations may occur during the drafting and printing of the plan. All dimensions and information on the document must therefore be checked on site for accuracy and approved with the Studio E17 prior to commencement of works. Any discrepancies to be reported to Studio E17 immediately. This document is produced for negotiations with relevant local authorities for approvals under the Town and Country Planning Acts and Building Control only. All information is subject to approval under the Building Act and the Town and Country Planning Acts. It is at the owners risk should work commence before approvals are in hand. Drawings to be checked with other consultant drawings and any errors reported immediately

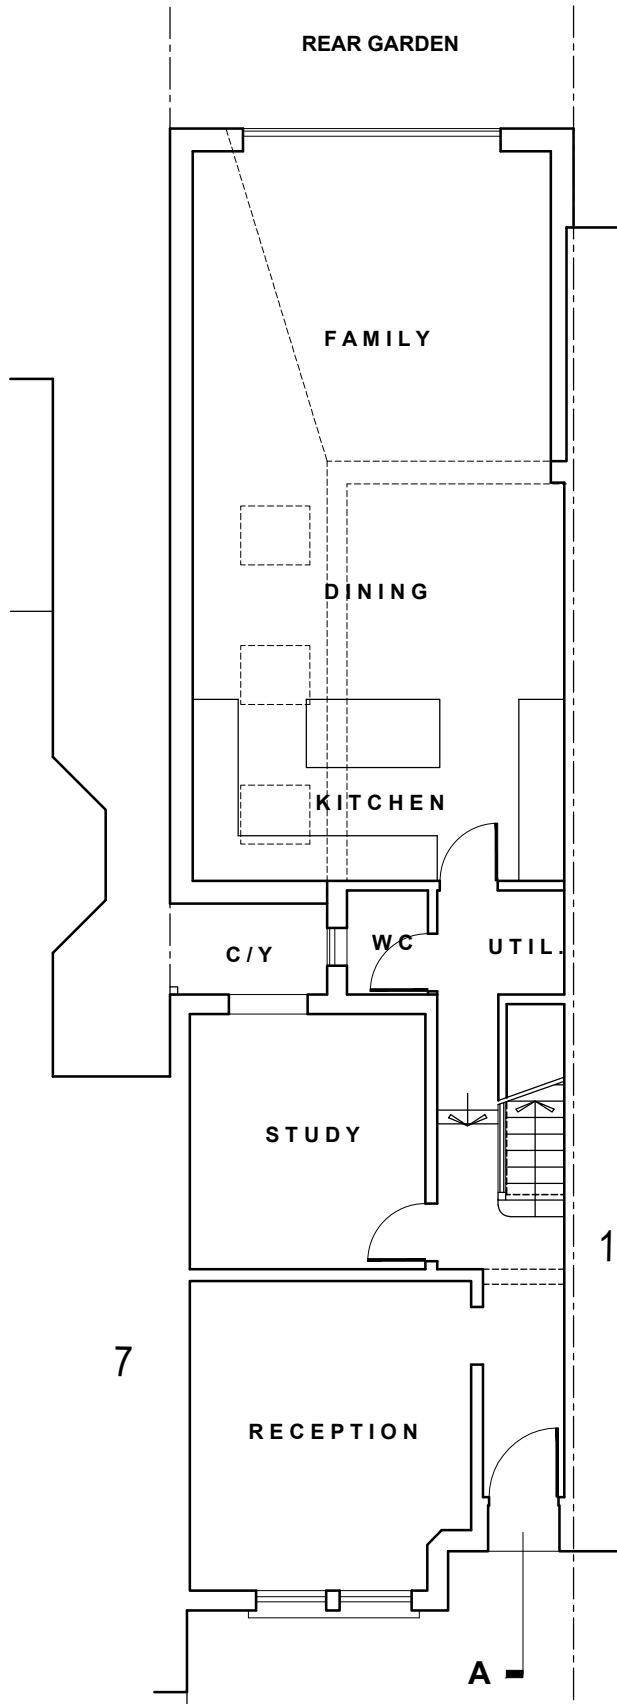

GROUND FLOOR PLAN

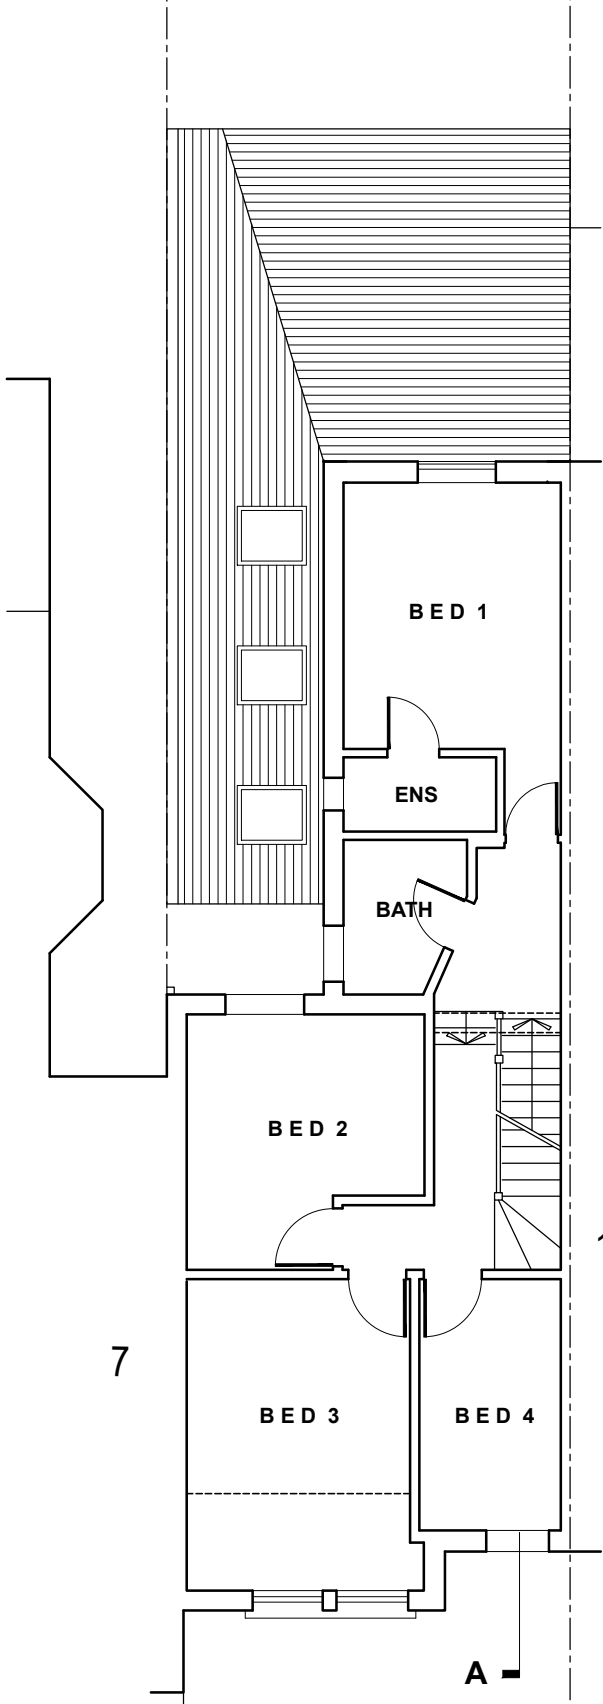

FIRST FLOOR PLAN

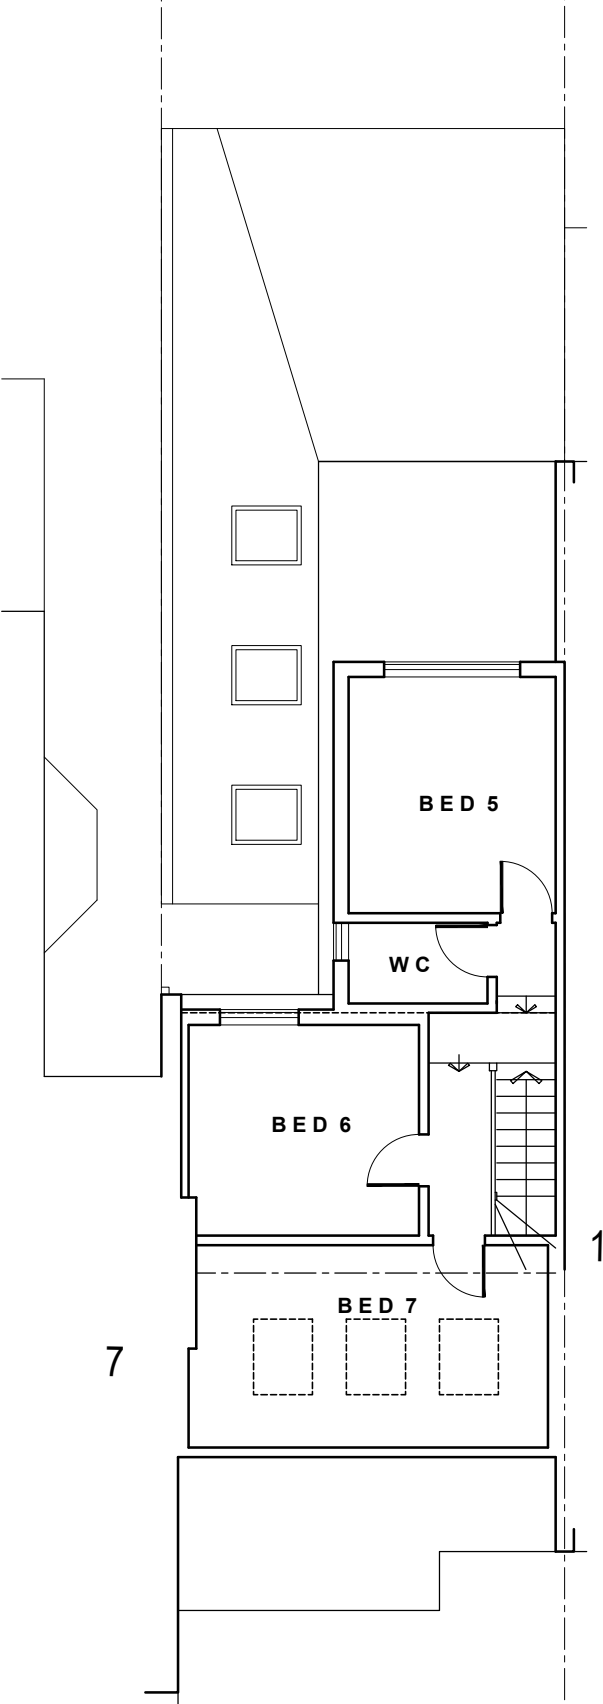

LOFT FLOOR PLAN

GIFA :	
Ground floor	87.4 sq.m
First floor	56.5 sq.m
Loft floor	40.5 sq.m
Total Area	184 .4 sq.m

(Metres) 1:200

(Metres) 1:1250

(Metres) 1:100

CLIENT/SITE
Mr L Teng
9 Mannock Rd, Wood Green, London
N22 6AT

DETAILS
EXISTING FLOOR PLANS

DWG NO.
22-1007-S01 .
SCALE
1:100 @ A3

24.08.2022
STUDIO E17
140 Normanshire Drive
Chingford
London E4 9HD

Architecture & Interior designs
0208 520 0557 • info@studie17.com

