




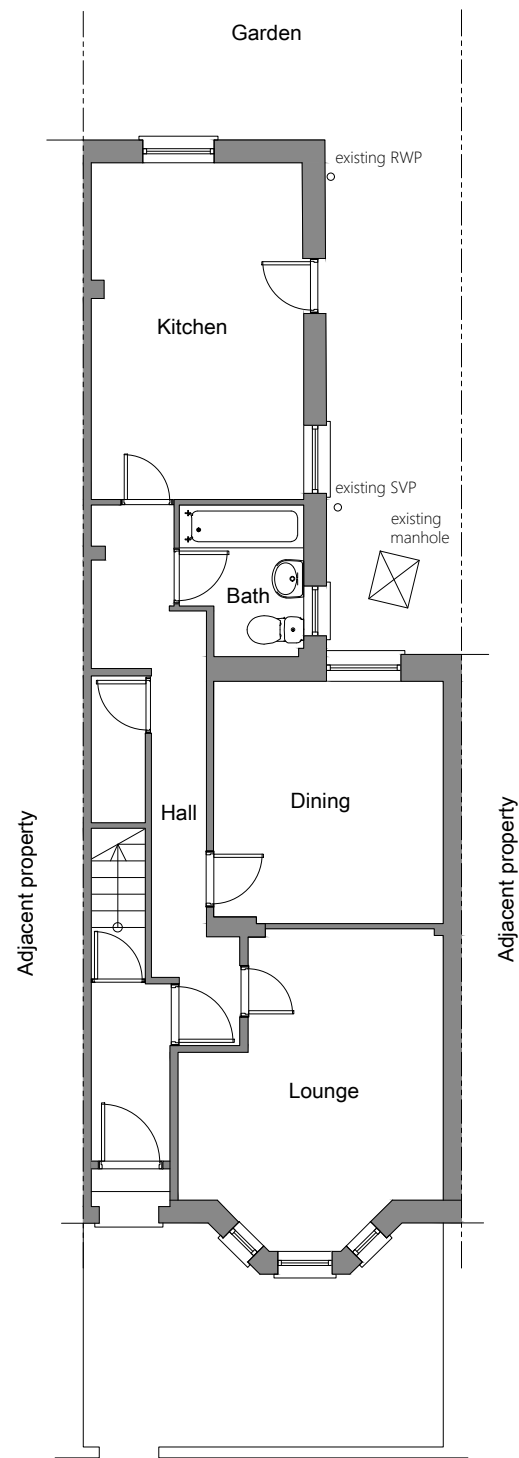

existing ground floor plan

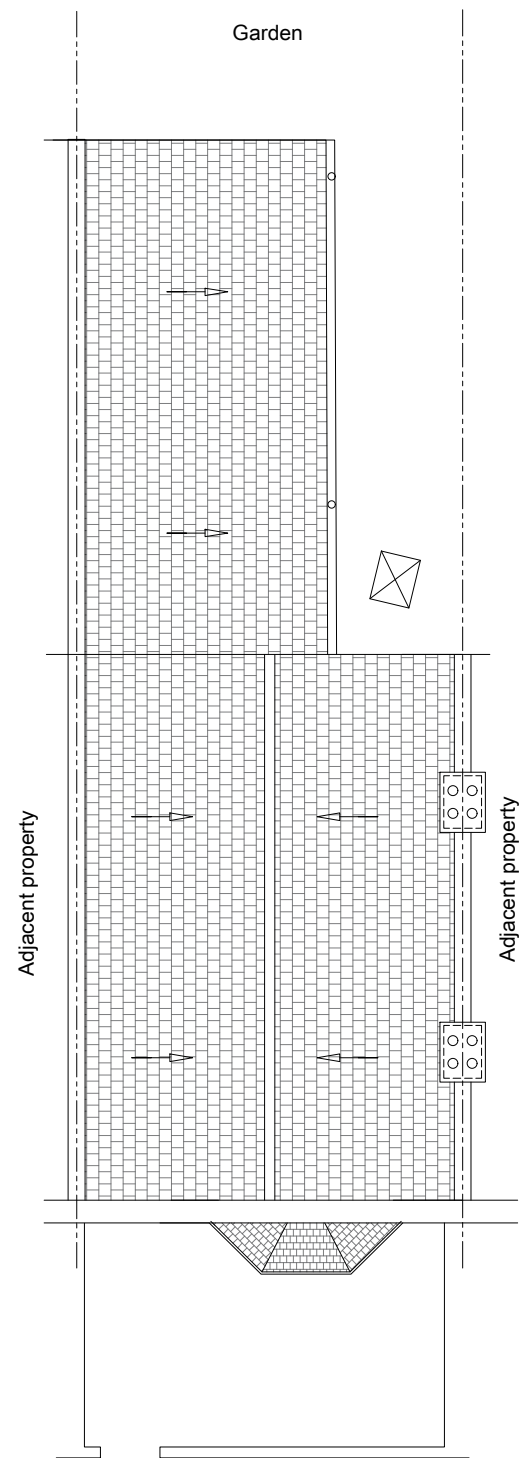


existing roof plan

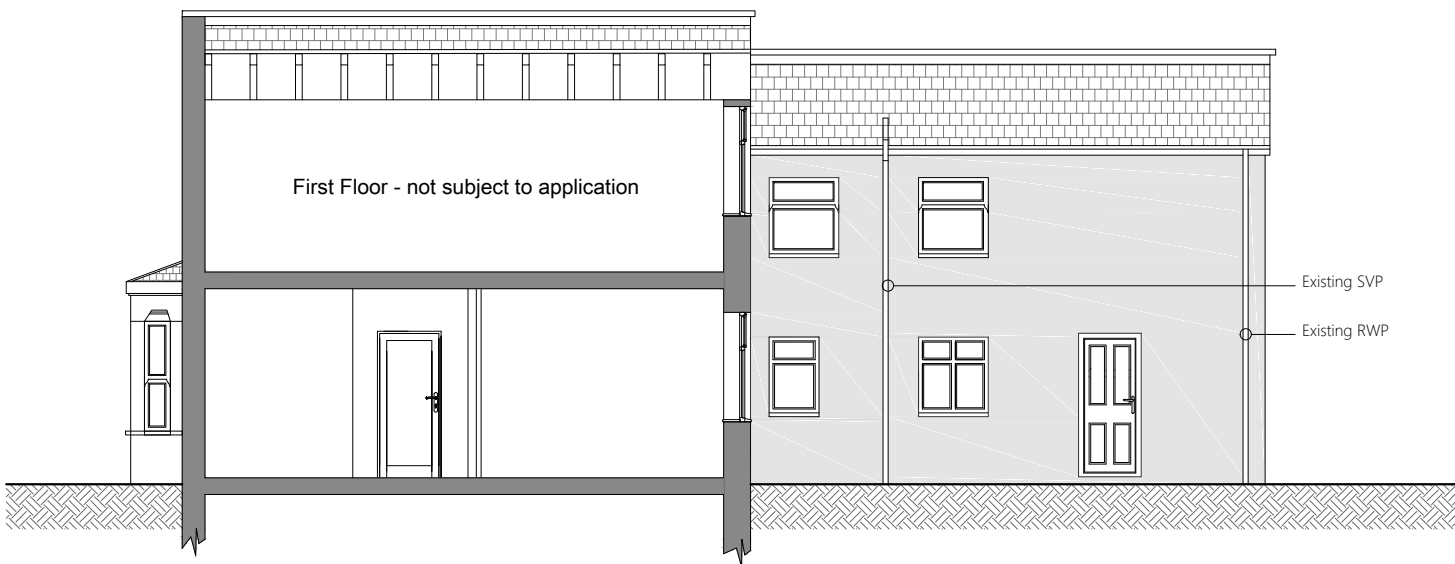


Existing Side Elevation



Existing Front Elevation
(no changes)

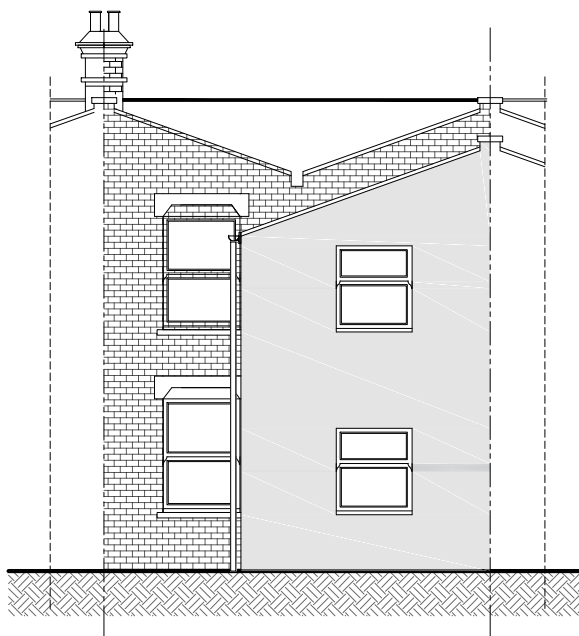

Existing Rear Elevation

 

A3 SHEET 1

Planning Drawings	CLIENT 23A CUNNINGHAM ROAD LONDON N15 4DS				PROJECT EXISTING GROUND FLOOR AND ROOF PLAN, ELEVATIONS 23A CUNNINGHAM ROAD, LONDON, N15 4DS		BUILDTech BUILDING SURVEYORS 2 Brookmans Manor, 2 Georges Wood Road AL9 7BZ Tel 017 0765 6646 E-mail: alanbuildtech@aol.com
REVISIONS	SCALE:	DATE:	DRAWN:	DRAWING NO:	1. This drawing must not be scaled. 2. All dimensions to be checked on site by the contractor & any discrepancies reported immediately. 3. This drawing and all details therein remain the copyright of Buildtech Building Surveyors and may not be used or copied without their permission.		
	1:100 1:1250	06.2024	RC	W01			