



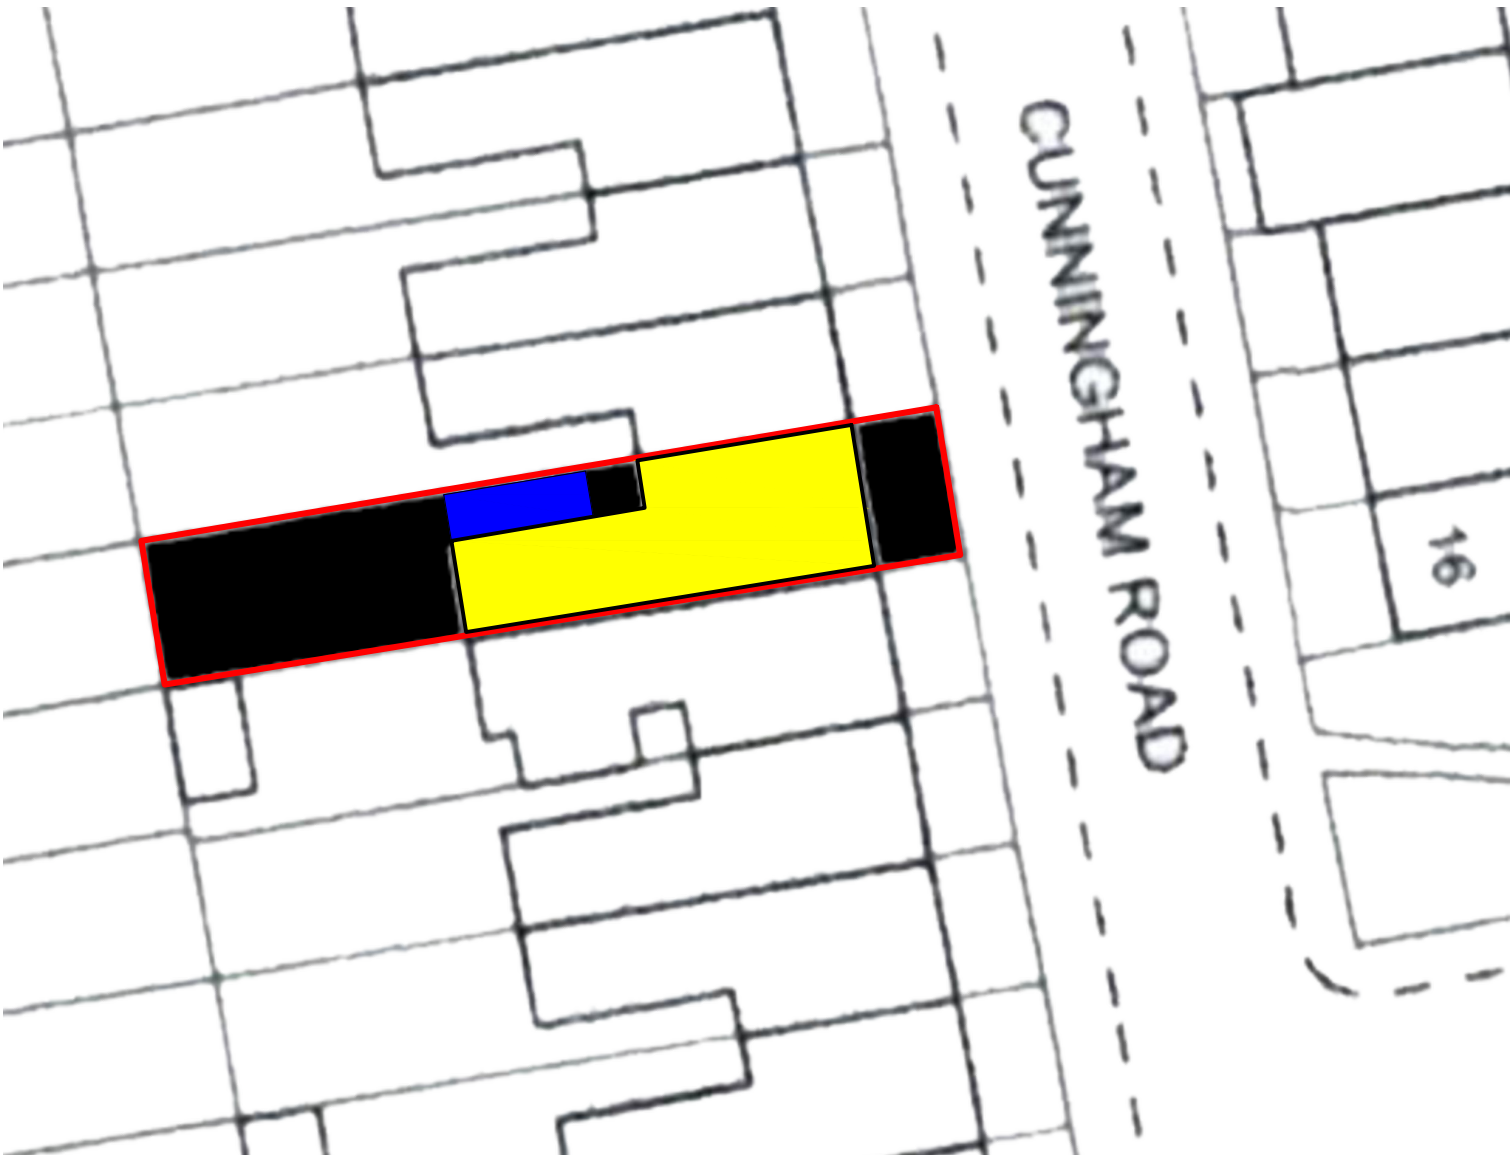


EXISTING BUILDING
PROPOSED EXTENSION

SITE PLAN

 

LOCATION PLAN

 

Planning Drawings	CLIENT 23A CUNNINGHAM ROAD LONDON N15 4DS				PROJECT LOCATIONIOM PLAN and SITE PLAN 23A CUNNINGHAM ROAD, LONDON, N15 4DS		BUILDTECH CONSULT LTD 2 Brookmans Manor, 2 Georges Wood Road AL9 7BZ Tel 017 0765 6646 E-mail: alanbuildtech@aol.com
REVISIONS							
SCALE:	DATE:	DRAWN:	DRAWING NO:	1. This drawing must not be scaled. 2. All dimensions to be checked on site by the contractor & any discrepancies reported immediately. 3. This drawing and all details therein remain the copyright of Buildtech Building Surveyors and may not be used or copied without their permission.			
1:250 1:1250	06.2024	RC	W00				