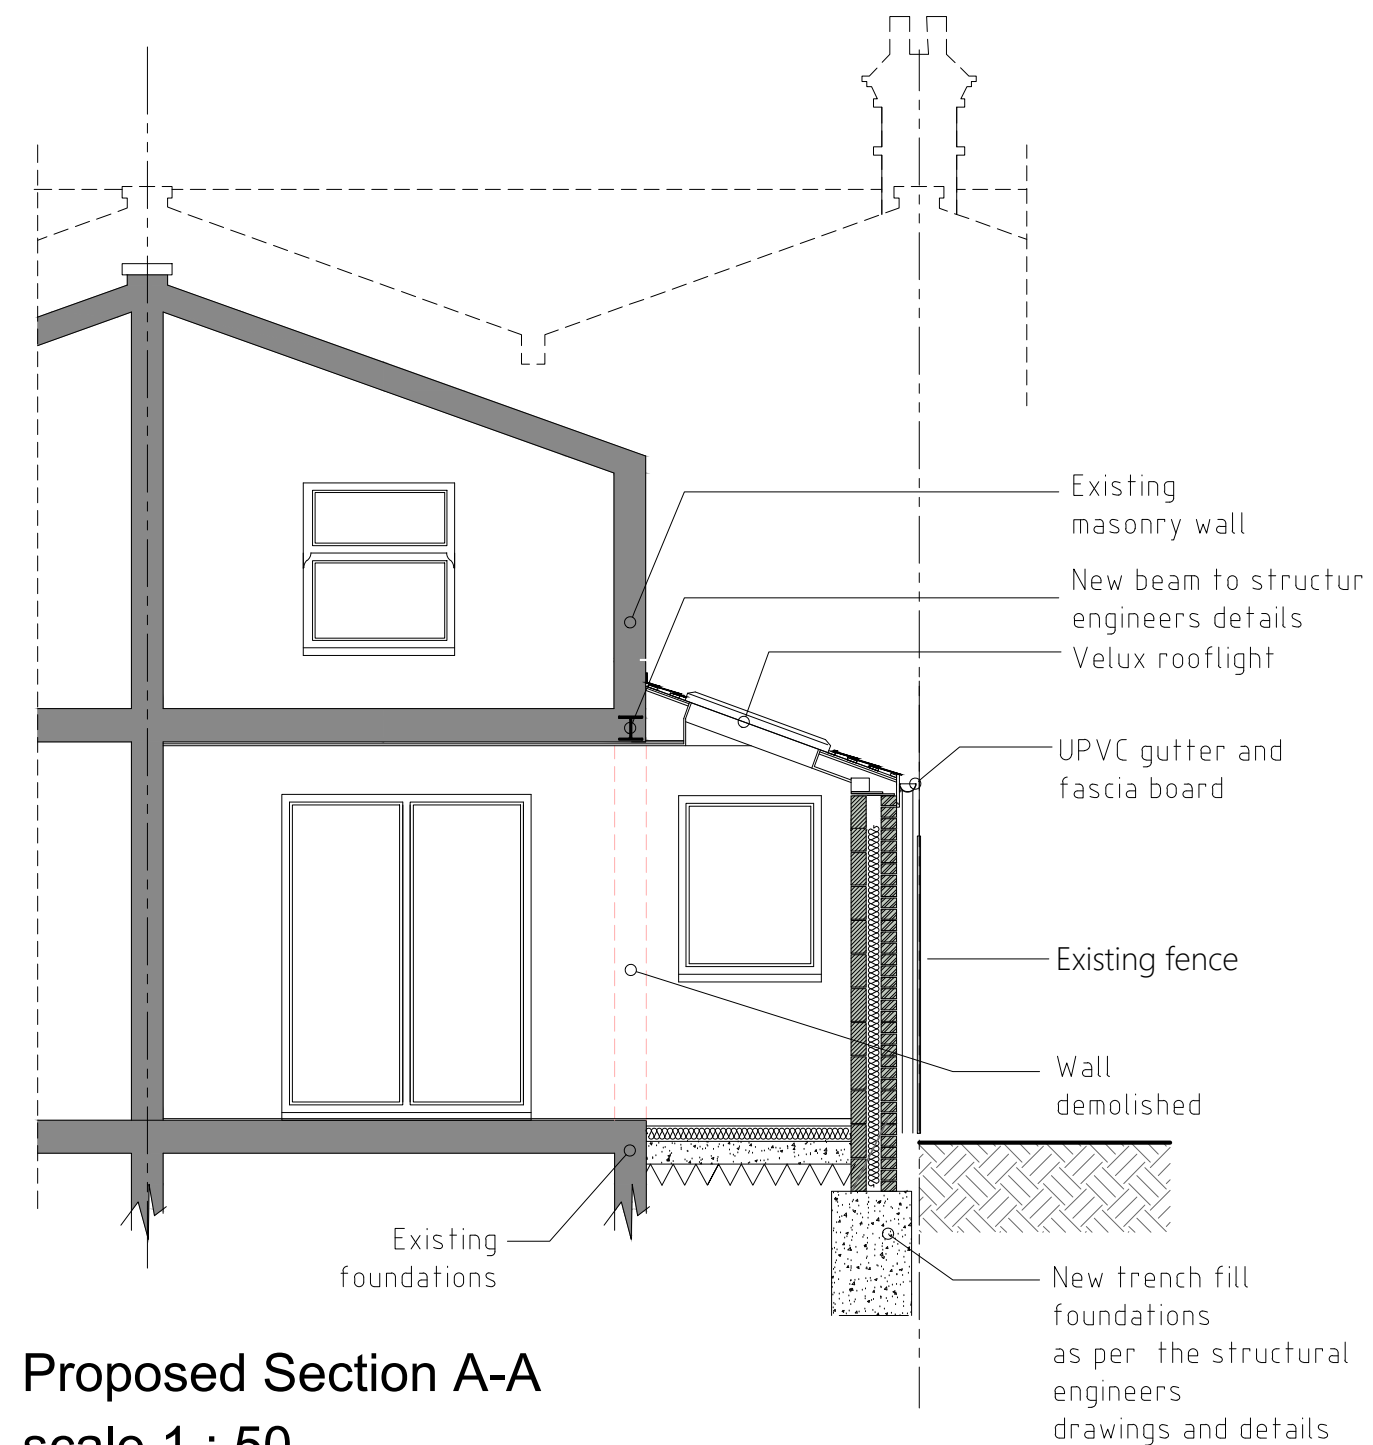
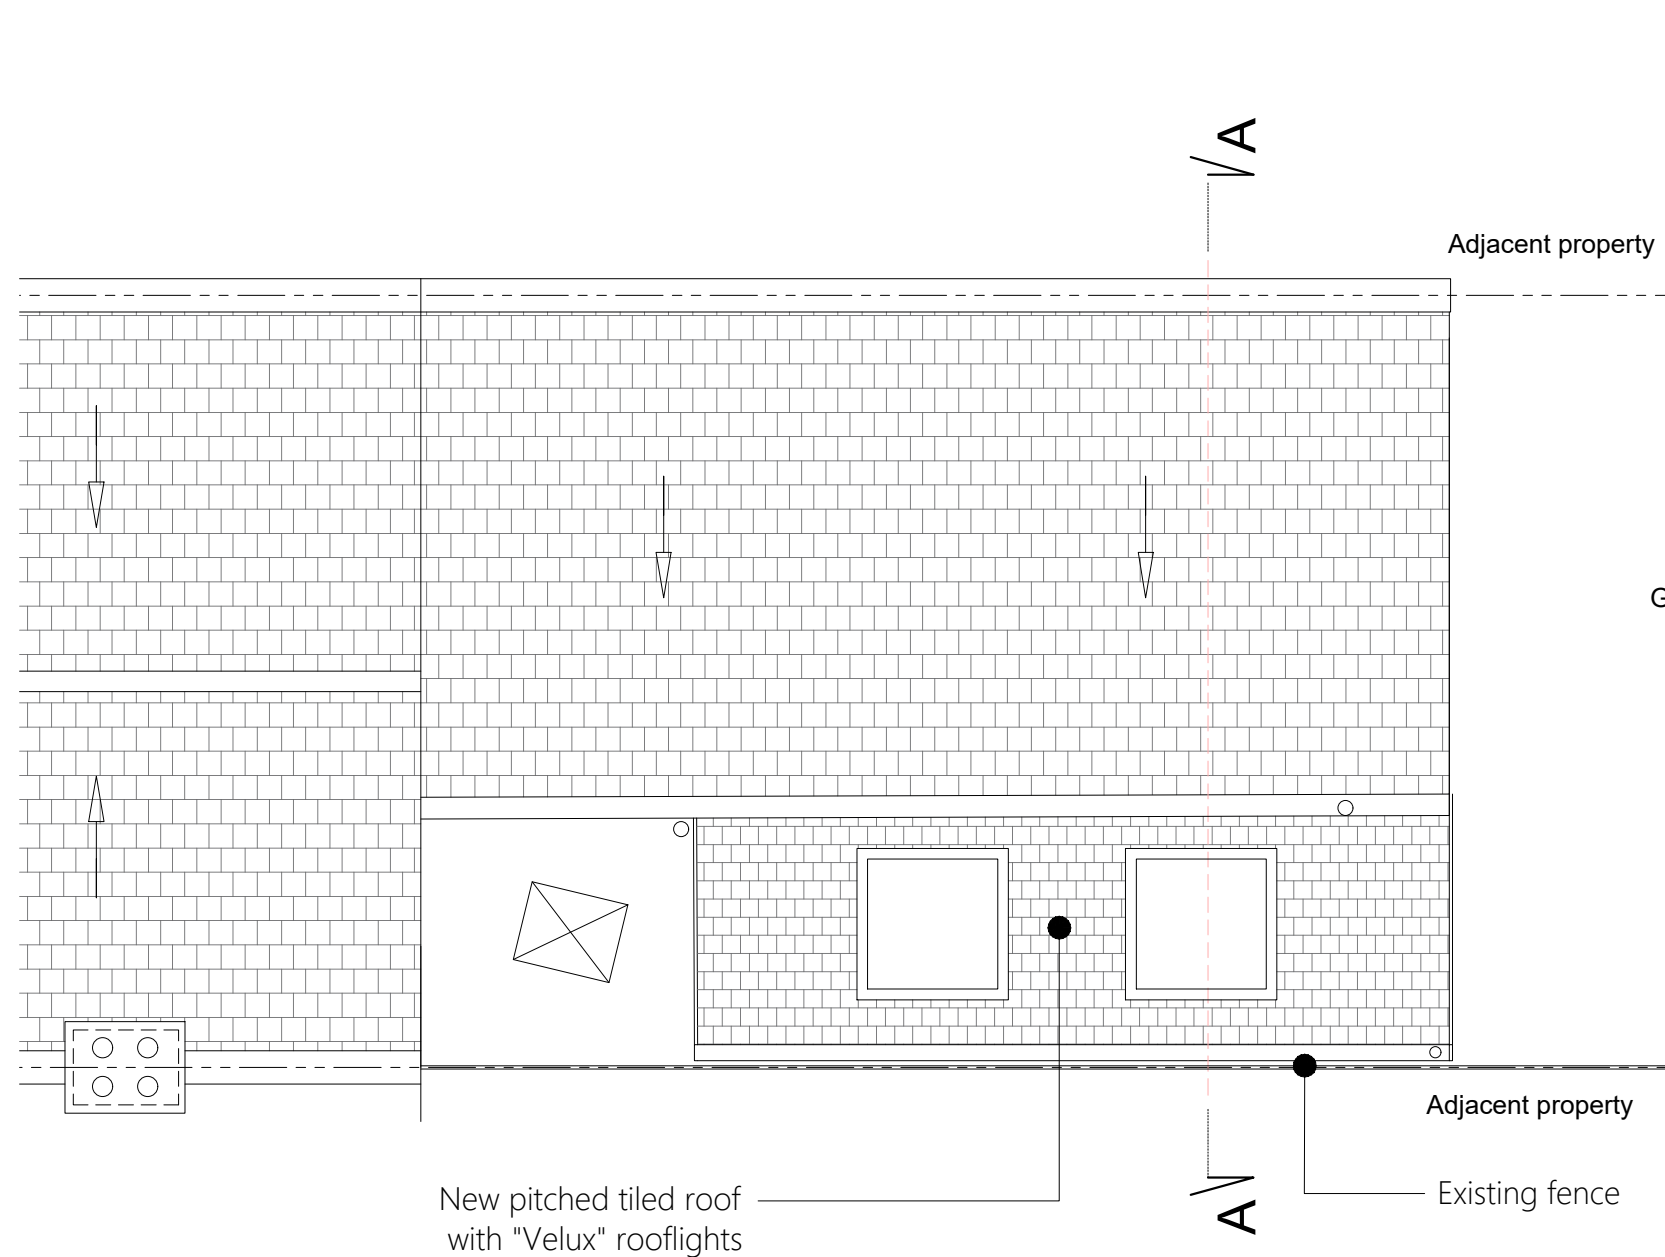


Planning Drawings	CLIENT 23A CUNNINGHAM ROAD LONDON N15 4DS				PROJECT PROPOSED ROOF PLAN and SECTION A-A 23A CUNNINGHAM ROAD, LONDON, N15 4DS		BUILDT TECH CONSULT LTD 2 Brookmans Manor, 2 Georges Wood Road AL9 7BZ Tel 017 0765 6646 E-mail: alanbuildtech@aol.com
REVISIONS							
	SCALE:	DATE:	DRAWN:	DRAWING NO:	1. This drawing must not be scaled. 2. All dimensions to be checked on site by the contractor & any discrepancies reported immediately. 3. This drawing and all details therein remain the copyright of Buildtech Building Surveyors and may not be used or copied without their permission.		
	1:50	06.2024	RC	W03			