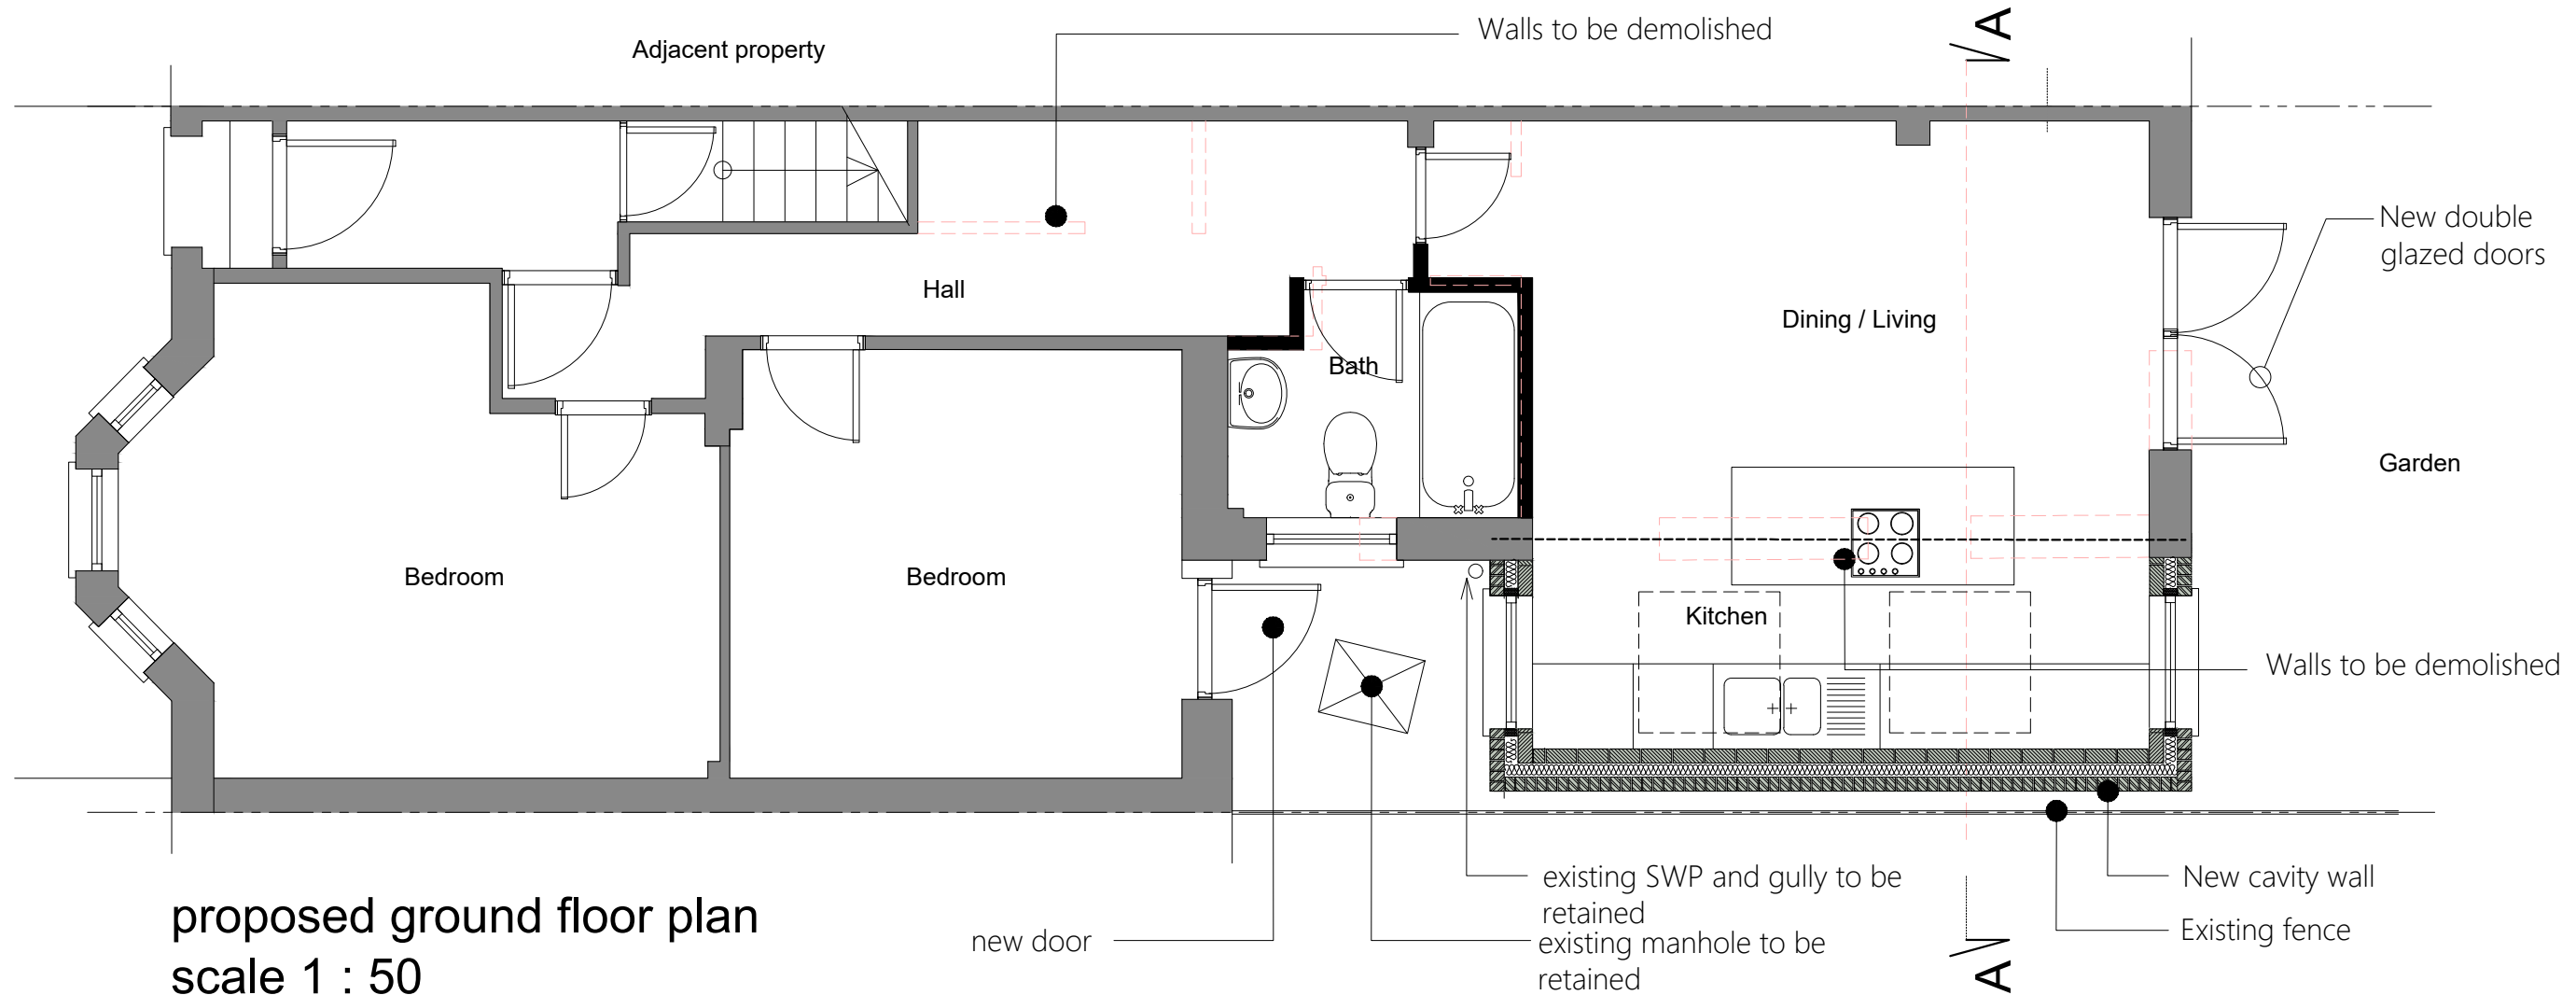


A3 SHEET

Planning Drawings	CLIENT				PROJECT			
	23A CUNNINGHAM ROAD				PROPOSED GROUND FLOOR PLAN			
	LONDON				23A CUNNINGHAM ROAD, LONDON, N15 4DS			
REVISIONS	SCALE:	DATE:	DRAWN:	DRAWING NO:	1. This drawing must not be scaled. 2. All dimensions to be checked on site by the contractor & any discrepancies reported immediately. 3. This drawing and all details therein remain the copyright of Buildtech Building Surveyors and may not be used or copied without their permission.			
	1:50	06.2024	RC	W02				
					BUILDTECH CONSULT LTD 2 Brookmans Manor, 2 Georges Wood Road AL9 7BZ Tel 017 0765 6646 E-mail: alanbuildtech@aol.com			