



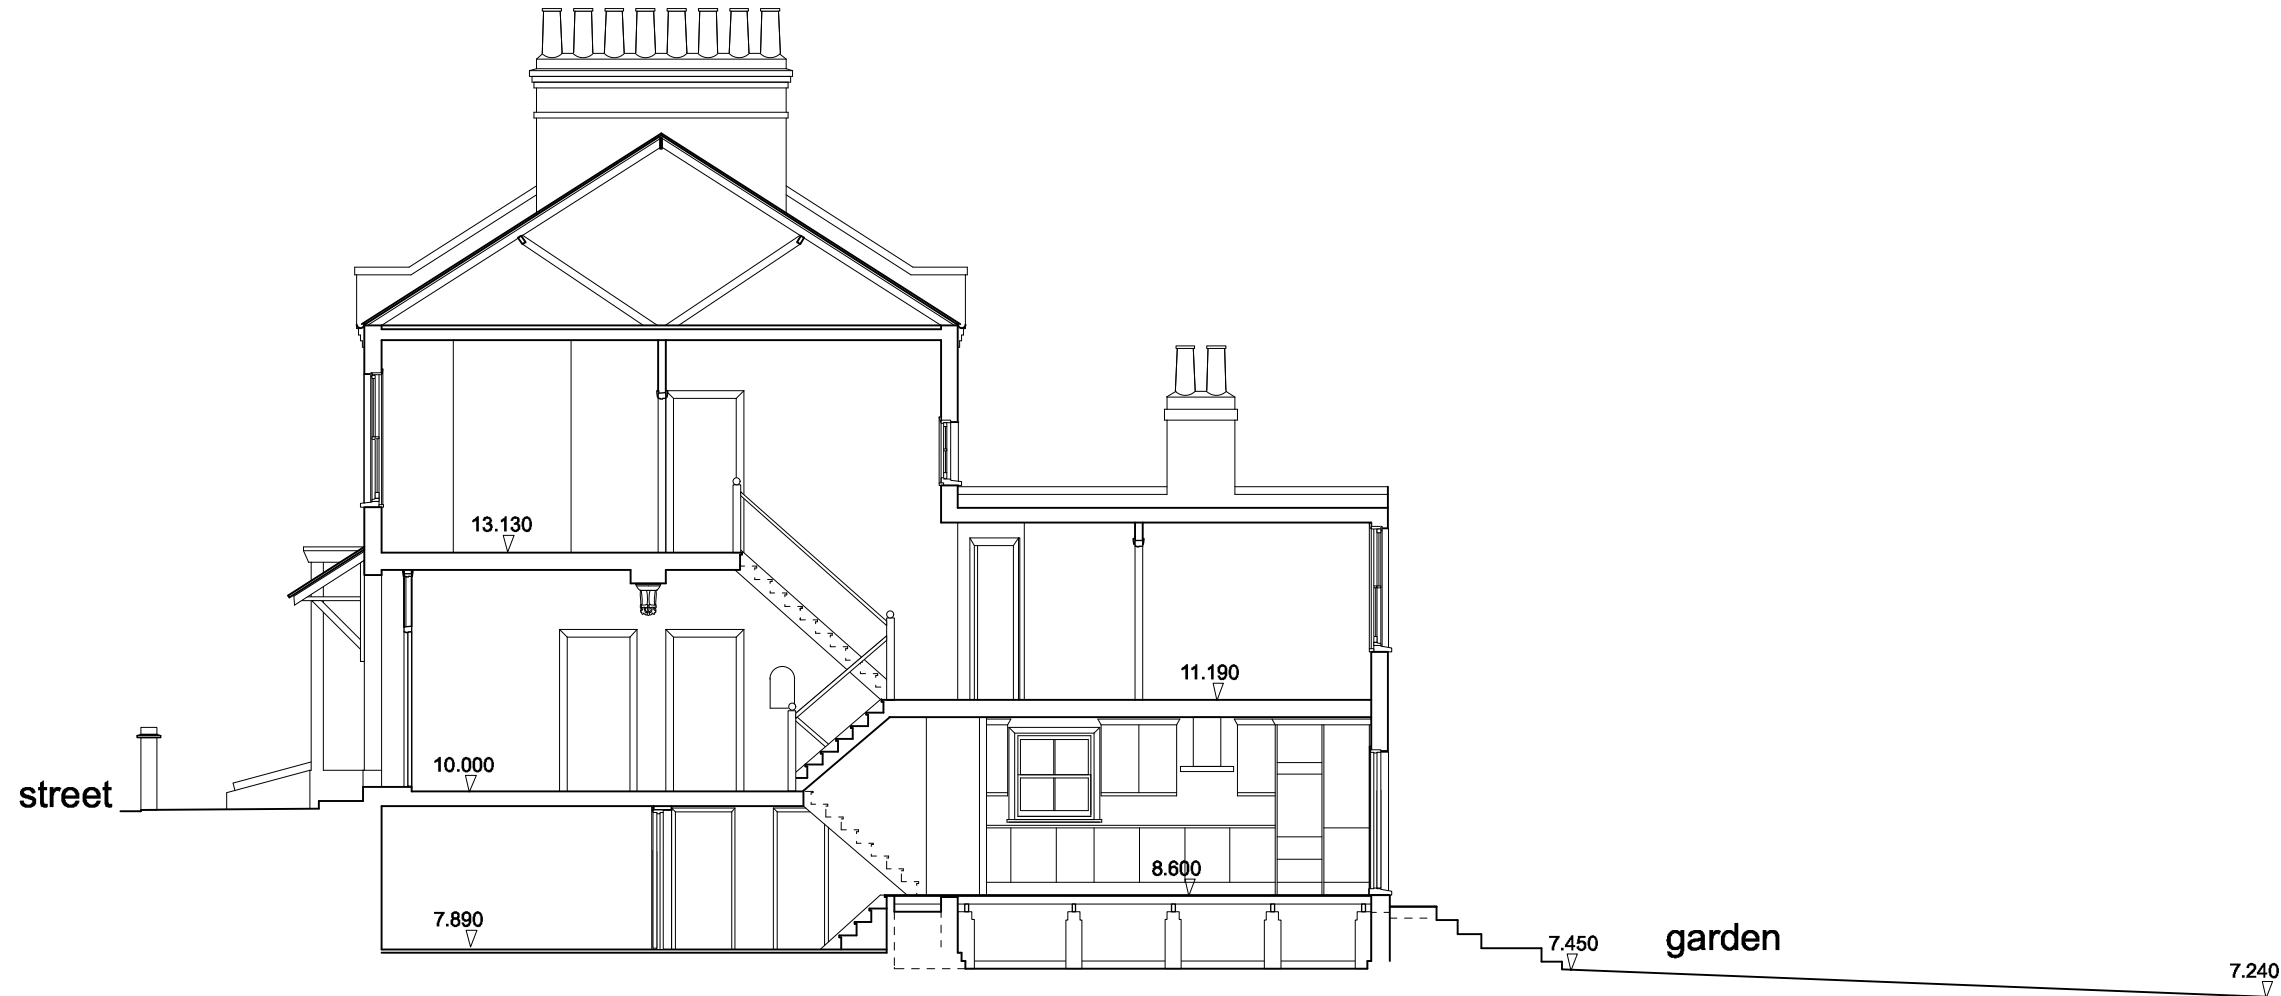

Section AA as existing

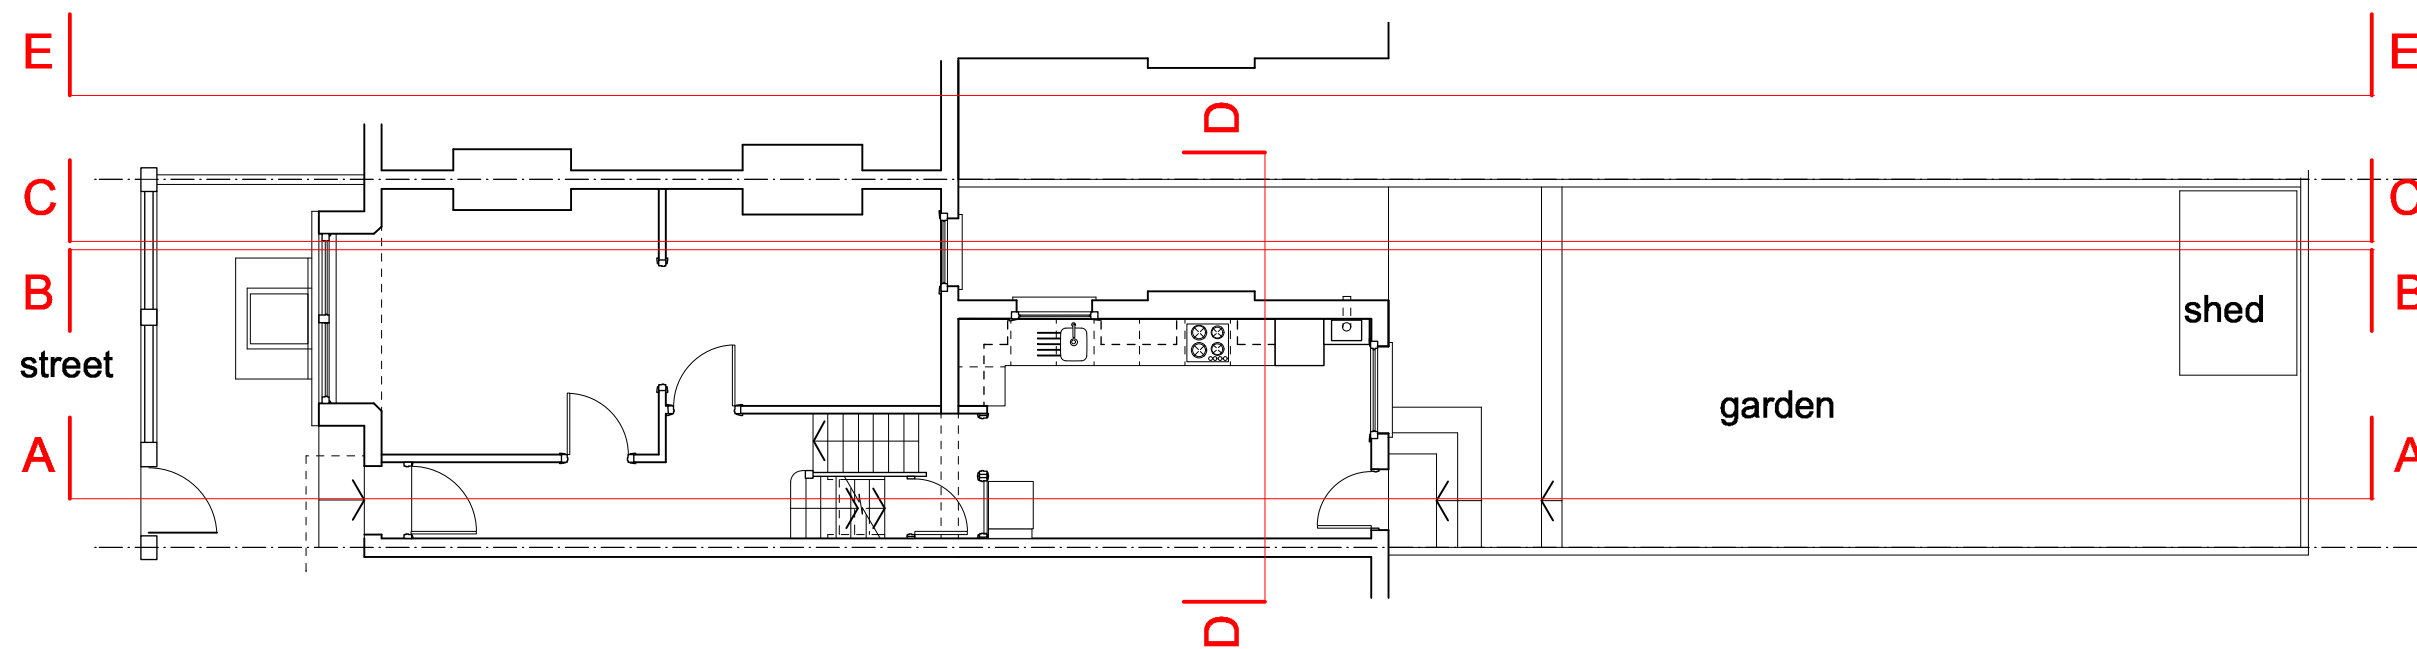

Site Plan as existing

GENERAL NOTES:

1. This drawing is the copyright of Atkinson Roe.
2. No dimensions to be scaled off this drawing.
3. All materials and workmanship to comply with relevant British Standards, Codes of Practice and Local Authority bylaws & recommendations.
4. Contractor to check all dimensions on site before commencing work.
5. All proprietary components and materials to be used in strict accordance with the manufacturer's recommendations.
6. Any room numbers stated on the plans are for reference purposes only and may not necessary be those used at final occupation. Signs, key references may ultimately be different.
7. NOTE: As-Built status reflects the architectural design as at the last Construction Issue of the drawing. Reference should also be made to specialist subcontractor & consultant information

NOTE: ALL DIMENSIONS TO BE CHECKED ON SITE.
DRAWING OF EXISTING FABRIC & SERVICES
BASED ON APPROXIMATE SITE INVESTIGATION.
DATUM LEVEL ESTABLISHED AS 10.000m AT
ENTRANCE HALL FFL

Rev A 01-05-2019 - Void shown under kitchen floor. Section EE indicated

atkinson roe
architects + interior designers

client: K+K

job n°:1153 project: Beresford Road

title: Site Plan & Section AA

date: 27.10.2018 scale:1:100@A3 dwg n°:1153-A-002 rev: A


18 Fairbridge Road London N19 3HZ
020-7283 6286 www.atkinsonroe.co.uk



GENERAL NOTES:

1. This drawing is the copyright of Atkinson Roe.
2. No dimensions to be scaled off this drawing.
3. All materials and workmanship to comply with relevant British Standards, Codes of Practice and Local Authority bylaws & recommendations.
4. Contractor to check all dimensions on site before commencing work.
5. All proprietary components and materials to be used in strict accordance with the manufacturer's recommendations.
6. Any room numbers stated on the plans are for reference purposes only and may not necessary be those used at final occupation. Signs, key references may ultimately be different.
7. NOTE: As-Built status reflects the architectural design as at the last Construction Issue of the drawing. Reference should also be made to specialist subcontractor & consultant information

NOTE: ALL DIMENSIONS TO BE CHECKED ON SITE.
DRAWING OF EXISTING FABRIC & SERVICES
BASED ON APPROXIMATE SITE INVESTIGATION.
DATUM LEVEL ESTABLISHED AS 10.000m AT
ENTRANCE HALL FFL

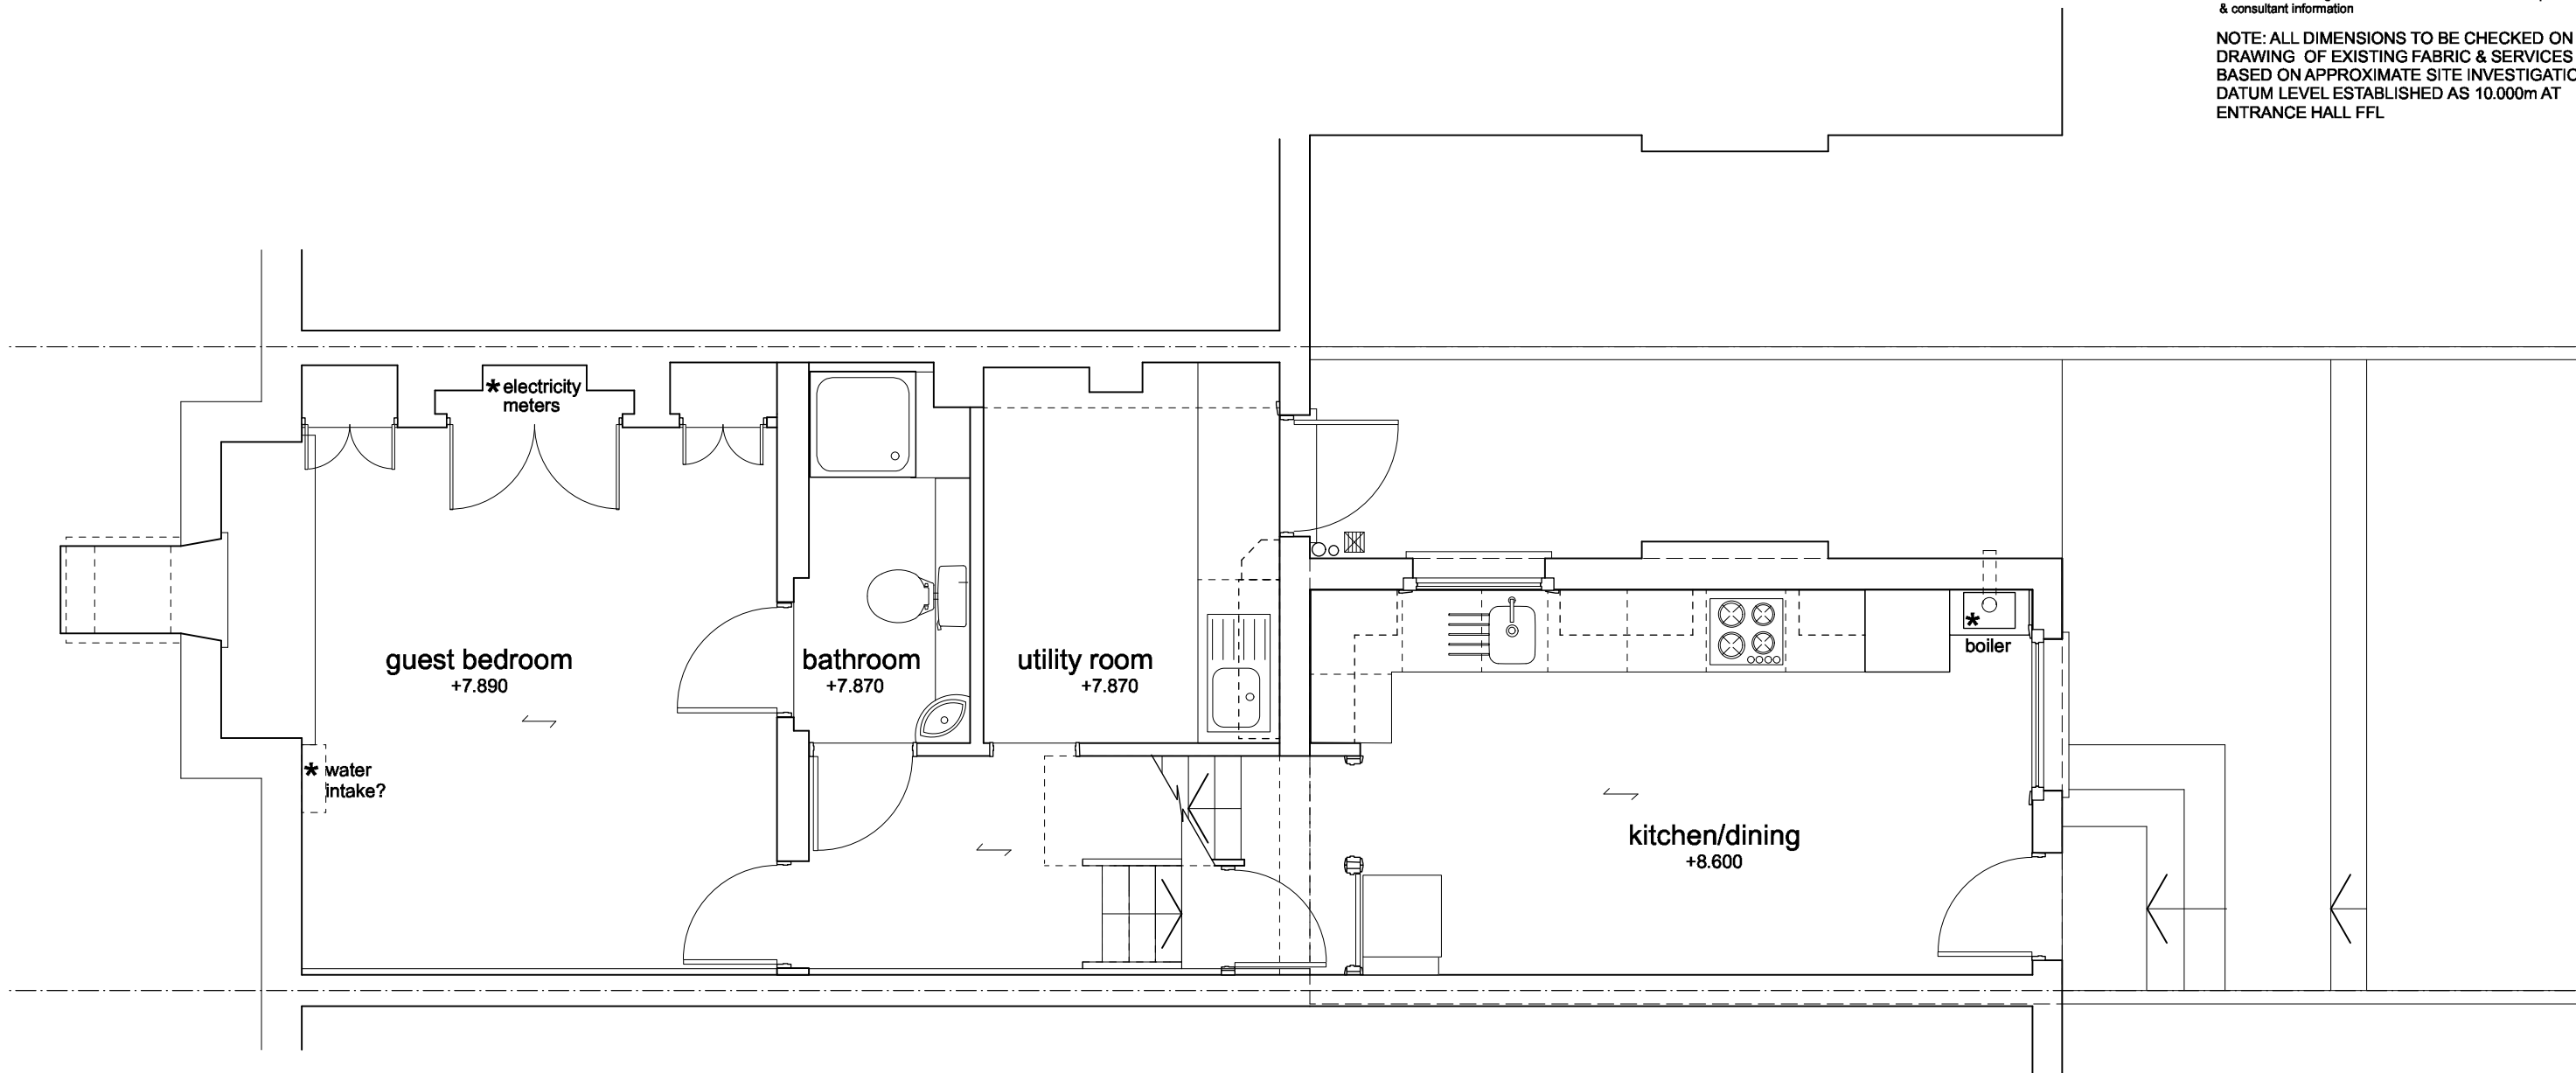

Rev A 01-05-2019 - Approx floor levels added

Existing Lower Ground Floor Plan

atkinson roe
architects + interior designers

client: K+K

job n°: 1153 project: Beresford Road

title: Existing Lower Ground Floor Plan

date: 27.10.2018 scale: 1:50@A3 dwg n°: 1116-A-003 rev: A

16 Fairbridge Road London N19 3HZ
020-7263 8288 www.atkinsonroe.co.uk




0 500 1 2m

GENERAL NOTES:

1. This drawing is the copyright of Atkinson Roe.
2. No dimensions to be scaled off this drawing.
3. All materials and workmanship to comply with relevant British Standards, Codes of Practice and Local Authority bylaws & recommendations.
4. Contractor to check all dimensions on site before commencing work.
5. All proprietary components and materials to be used in strict accordance with the manufacturer's recommendations.
6. Any room numbers stated on the plans are for reference purposes only and may not necessary be those used at final occupation. Signs, key references may ultimately be different.
7. NOTE: As-Built status reflects the architectural design as at the last Construction Issue of the drawing. Reference should also be made to specialist subcontractor & consultant information

NOTE: ALL DIMENSIONS TO BE CHECKED ON SITE.
DRAWING OF EXISTING FABRIC & SERVICES
BASED ON APPROXIMATE SITE INVESTIGATION.
DATUM LEVEL ESTABLISHED AS 10.000m AT
ENTRANCE HALL FFL

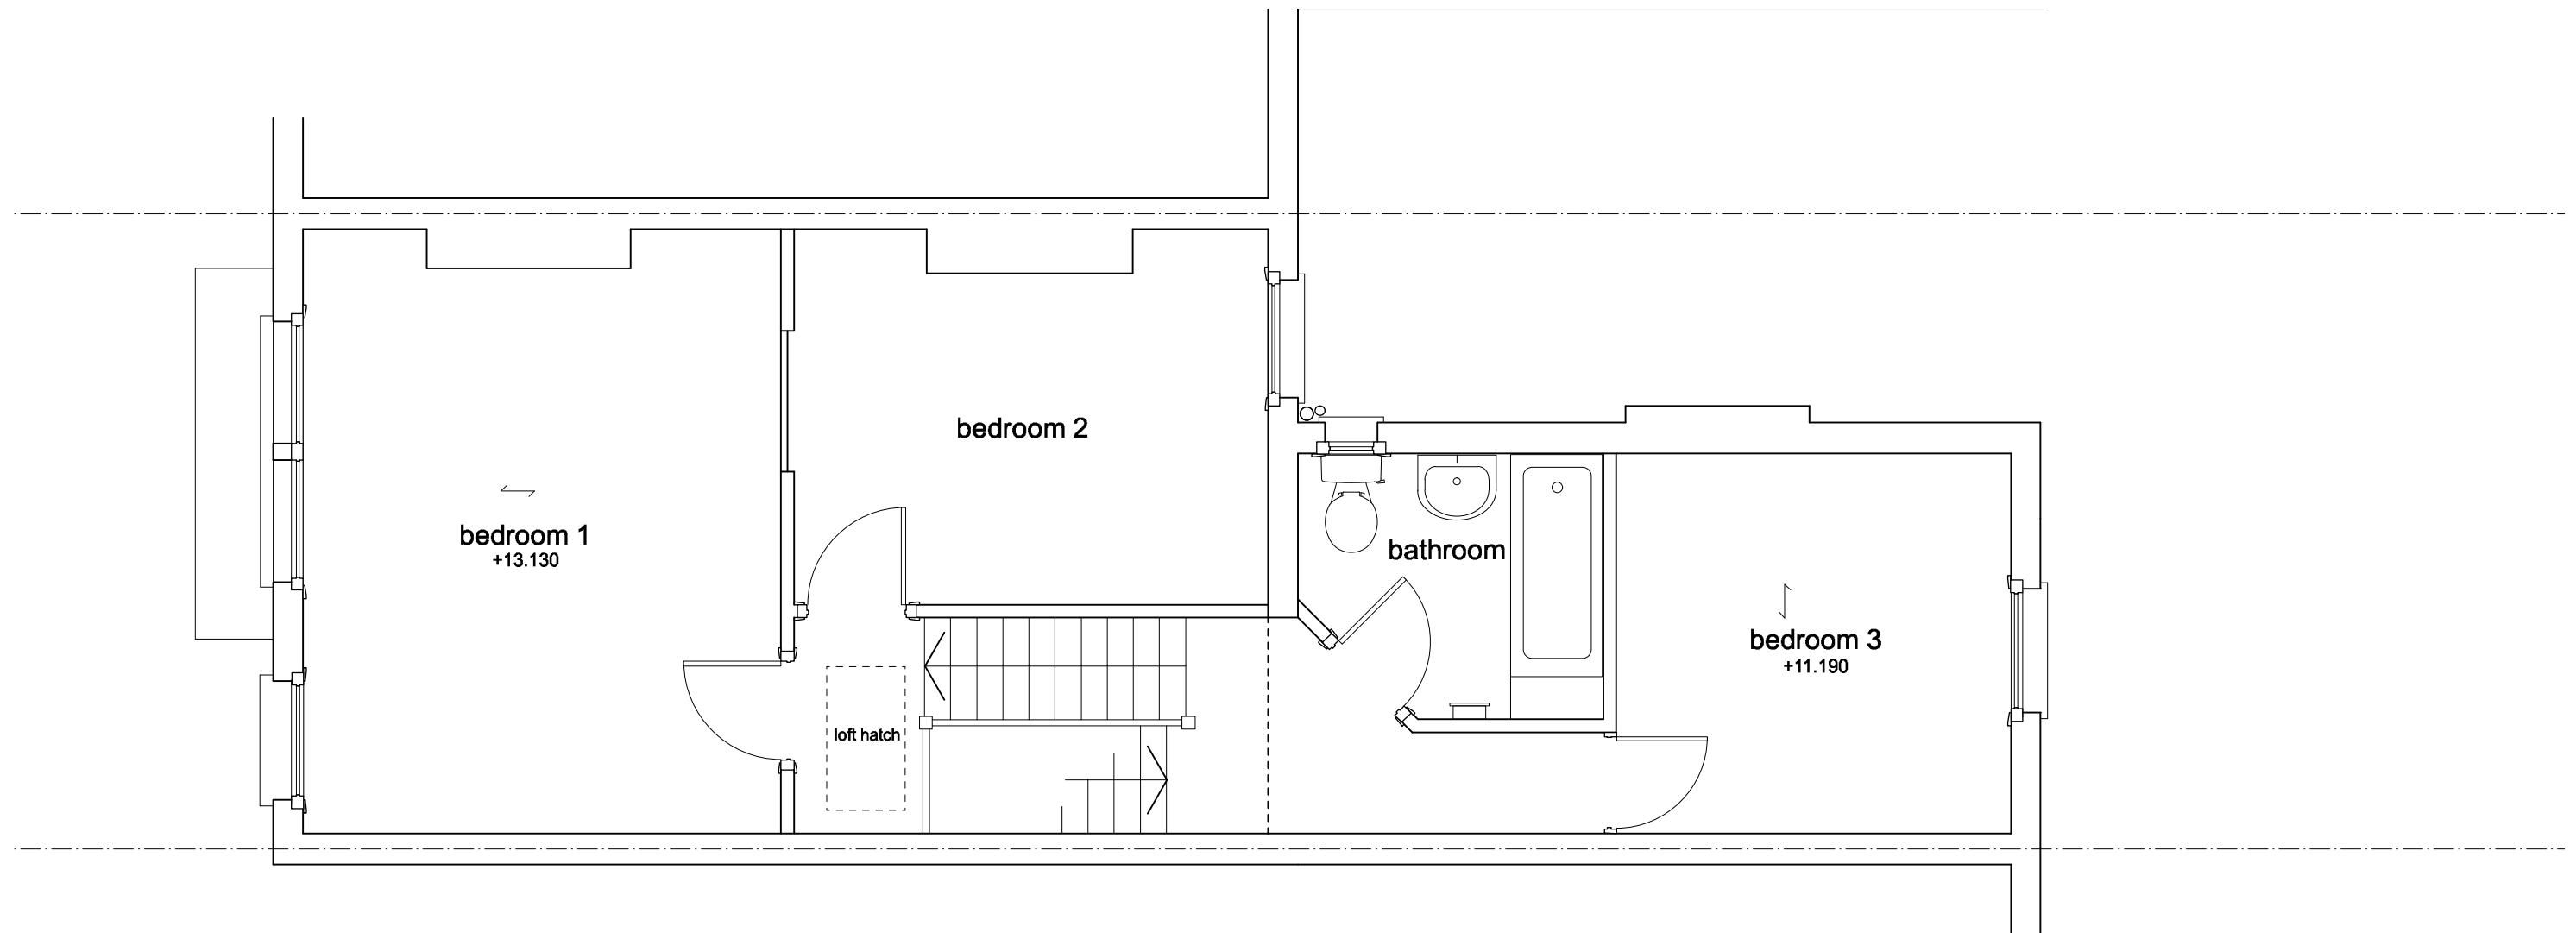

Rev A 01-05-2019
Approx floor levels added. Rear study/bedroom window relocated

atkinson roe
architects + interior designers

client: K+K

job n°:1153 project: Beresford Road

title: Existing First Floor Plan

date: 27.10.2018 scale: 1:50@A3 dwg n°: 1116-A-005 rev: A

16 Fairbridge Road London N19 3HZ
020-7263 8288 www.atkinsonroe.co.uk



Existing First Floor Plan



Existing Rear Elevation



Existing Section DD

GENERAL NOTES:

1. This drawing is the copyright of Atkinson Roe.
2. No dimensions to be scaled off this drawing.
3. All materials and workmanship to comply with relevant British Standards, Codes of Practice and Local Authority bylaws & recommendations.
4. Contractor to check all dimensions on site before commencing work.
5. All proprietary components and materials to be used in strict accordance with the manufacturer's recommendations.
6. Any room numbers stated on the plans are for reference purposes only and may not necessary be those used at final occupation. Signs, key references may ultimately be different.
7. NOTE: As-Built status reflects the architectural design as at the last Construction Issue of the drawing. Reference should also be made to specialist subcontractor & consultant information

NOTE: ALL DIMENSIONS TO BE CHECKED ON SITE.
DRAWING OF EXISTING FABRIC & SERVICES
BASED ON APPROXIMATE SITE INVESTIGATION.
DATUM LEVEL ESTABLISHED AS 10.000m AT
ENTRANCE HALL FFL

Rev A 01-05-2019
Void shown under kitchen floor. First floor study/bedroom window relocated

atkinson roe
architects + interior designers

client: K+K

job n°:1153 project: Beresford Road

title: Rear Elevation & Section DD


date: 27.10.2018 scale: 1:50@A3 dwg n°: 1116-A-010 rev: A

16 Fairbridge Road London N19 3HZ
020-7263 6288 www.atkinsonroe.co.uk





Section BB as existing

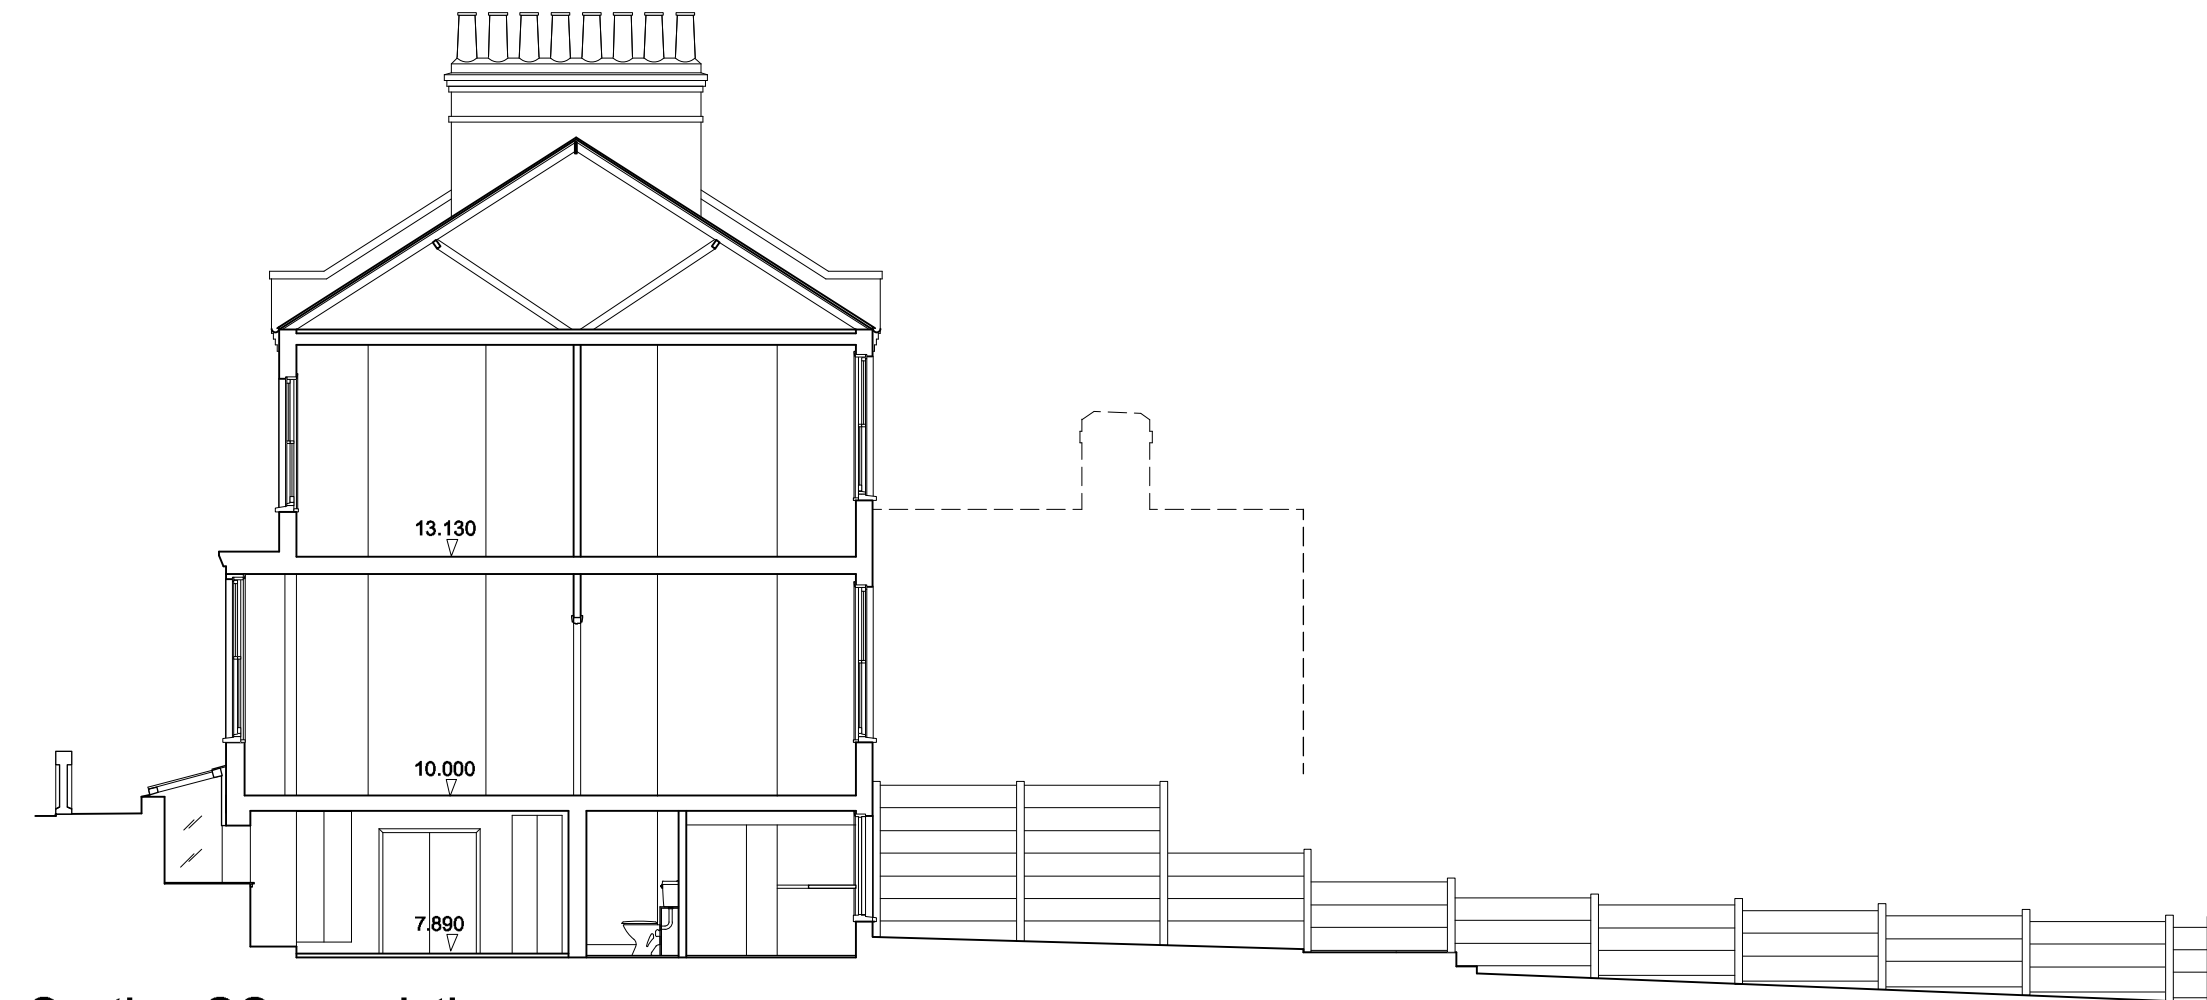

Section CC as existing

GENERAL NOTES:

1. This drawing is the copyright of Atkinson Roe.
2. No dimensions to be scaled off this drawing.
3. All materials and workmanship to comply with relevant British Standards, Codes of Practice and Local Authority bylaws & recommendations.
4. Contractor to check all dimensions on site before commencing work.
5. All proprietary components and materials to be used in strict accordance with the manufacturer's recommendations.
6. Any room numbers stated on the plans are for reference purposes only and may not necessary be those used at final occupation. Signs, key references may ultimately be different.
7. NOTE: As-Built status reflects the architectural design as at the last Construction Issue of the drawing. Reference should also be made to specialist subcontractor & consultant information

NOTE: ALL DIMENSIONS TO BE CHECKED ON SITE.
DRAWING OF EXISTING FABRIC & SERVICES
BASED ON APPROXIMATE SITE INVESTIGATION.
DATUM LEVEL ESTABLISHED AS 10.000m AT
ENTRANCE HALL FFL

Rev A 01-05-2019
Existing void shown dotted under kitchen floor on Section BB

atkinson roe
architects + interior designers

client: K+K

job n°:1153 project: Beresford Road

title: Existing Long Sections BB & CC

date: 27.10.2018 scale: 1:100@A3 dwg n°: 1153-A-011 rev: A

18 Fairbridge Road London N19 3HZ
020-7283 6286 www.atkinsonroe.co.uk

