





FRONT ELEVATION
SCALE 1:100

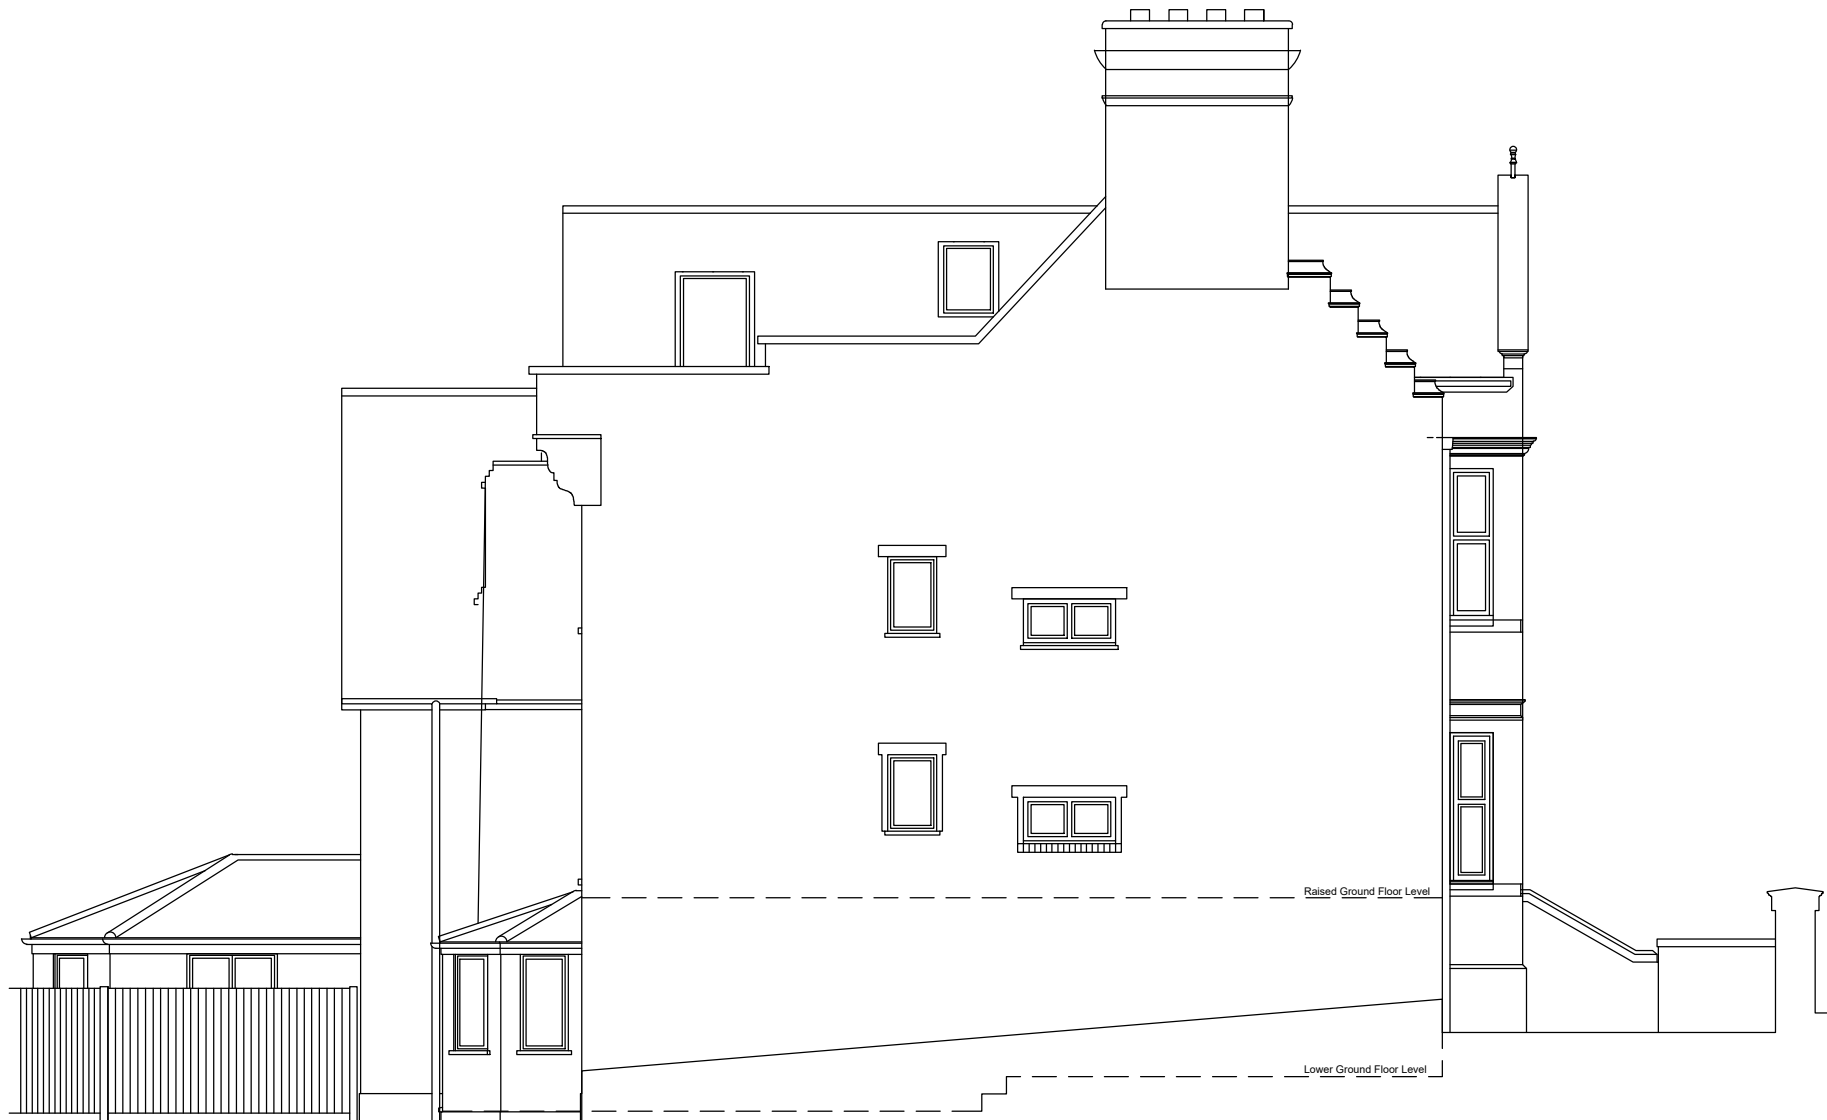


SIDE ELEVATION (1)
SCALE 1:100



REAR ELEVATION
SCALE 1:100

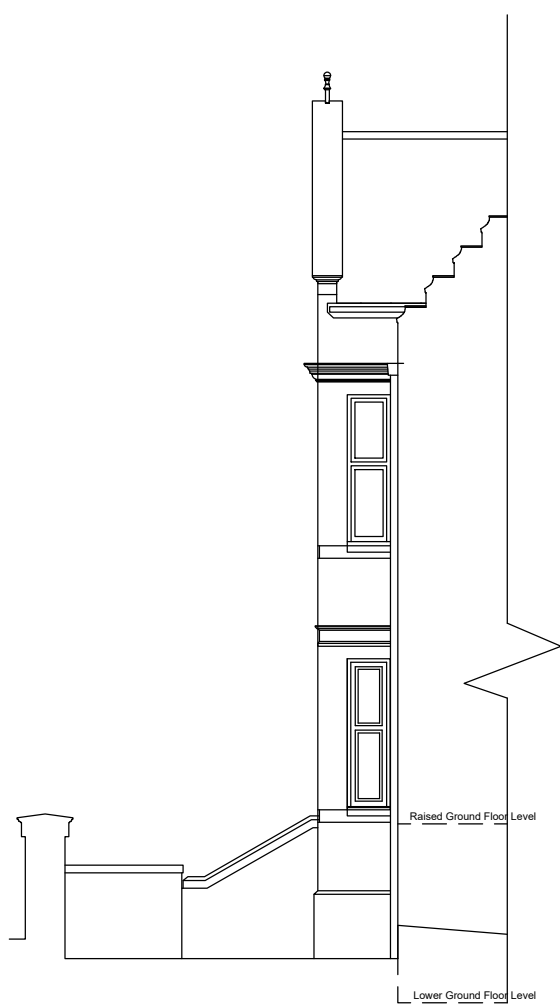


PART SIDE ELEVATION (2)
SCALE 1:100

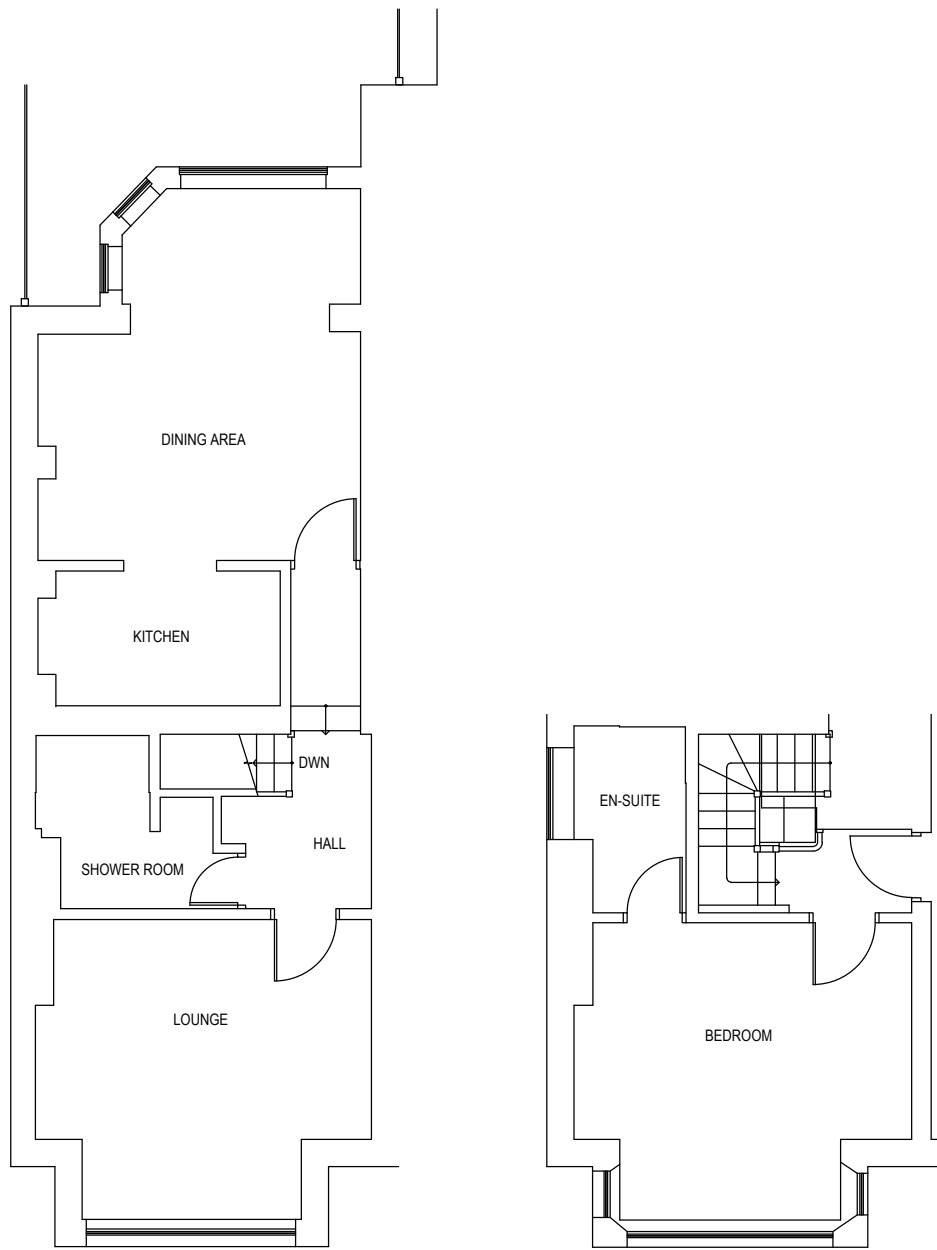

PART LOWER GROUND FLOOR PLAN
SCALE 1:100

PART GROUDN FLOOR PLAN
SCALE 1:100


EXISTING

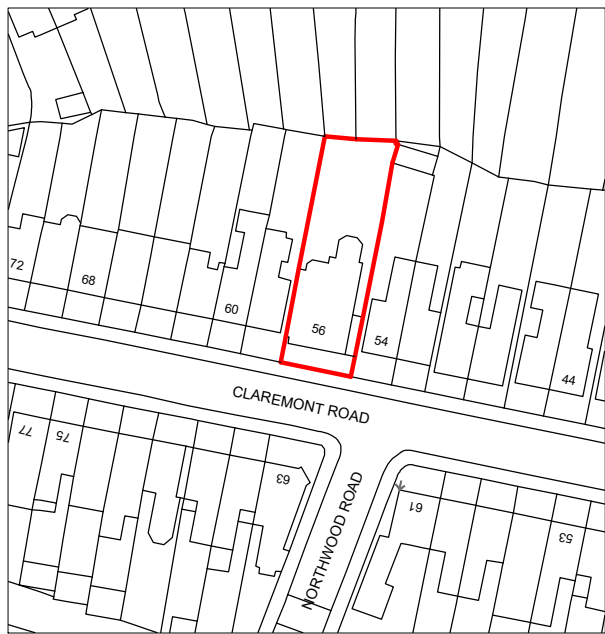

EXISTING OS MAP
SCALE 1:1250




FRONT ELEVATION
SCALE 1:100

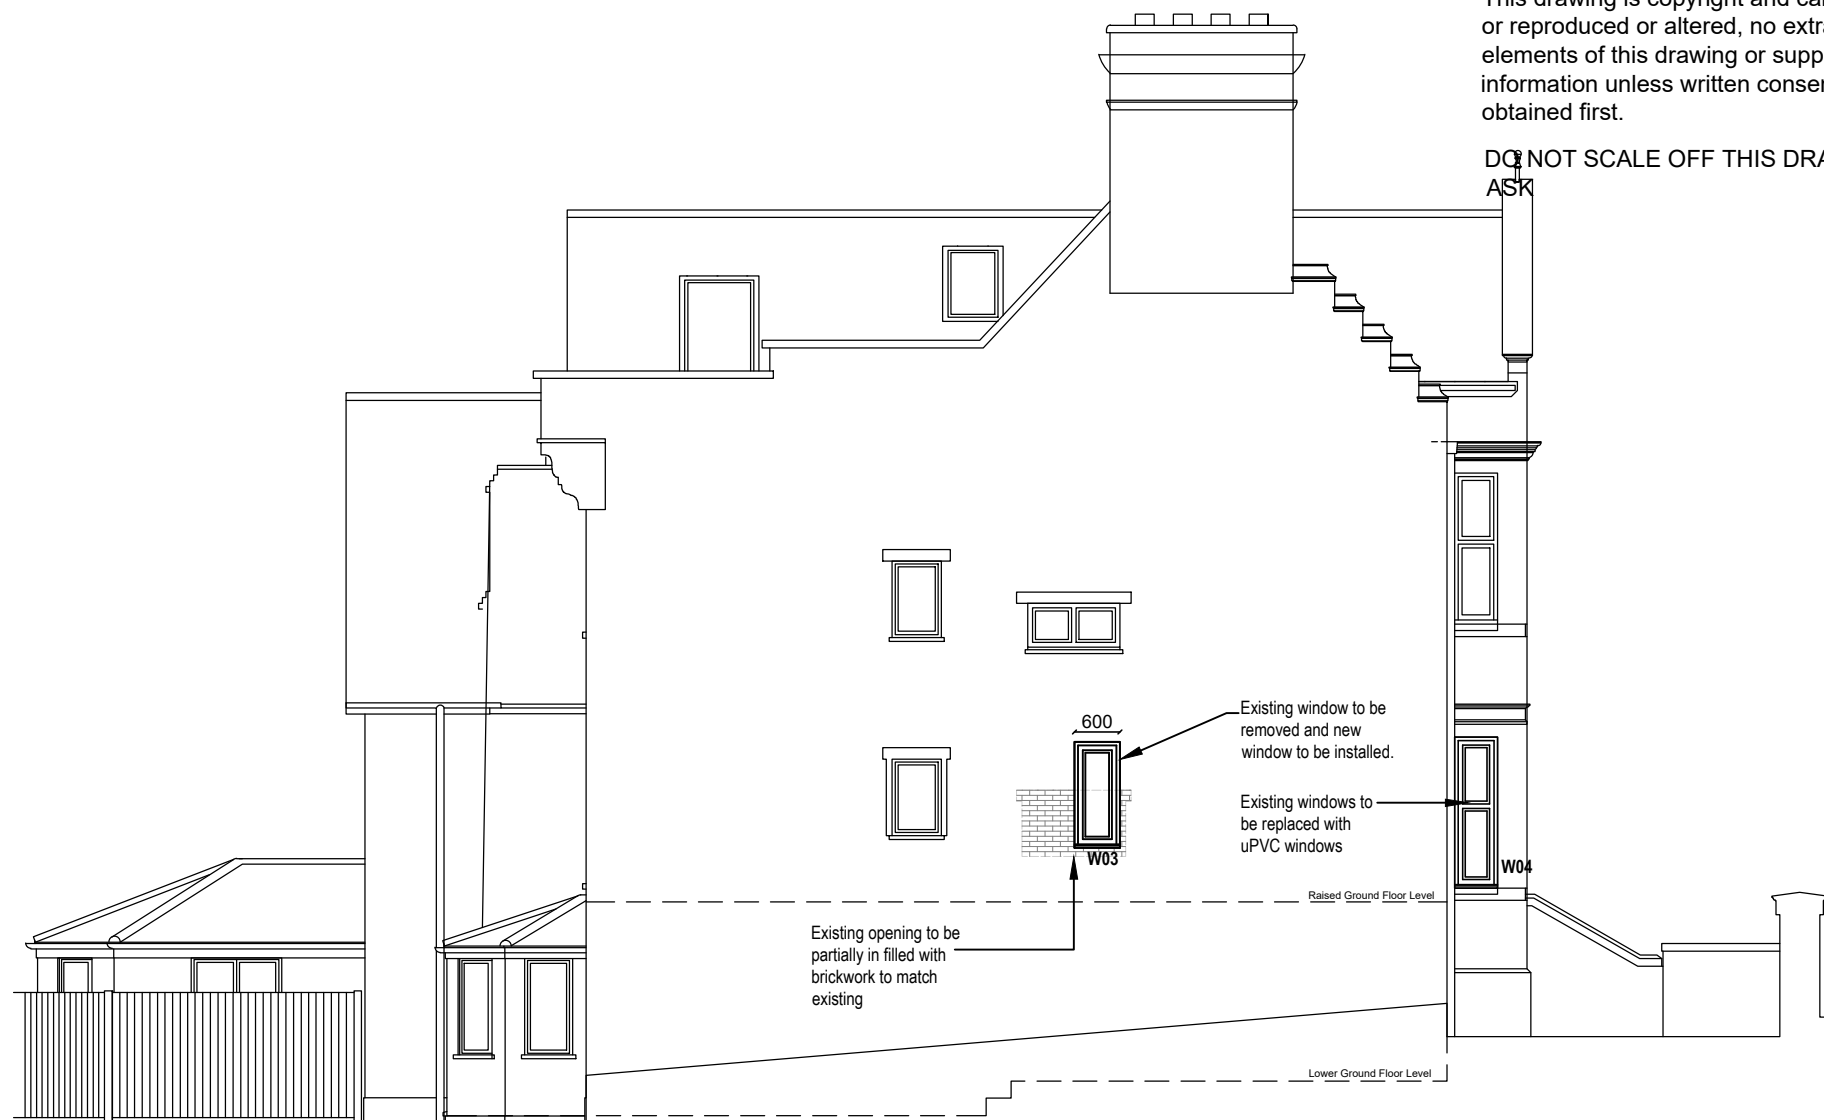


SIDE ELEVATION (1)
SCALE 1:100



REAR ELEVATION
SCALE 1:100

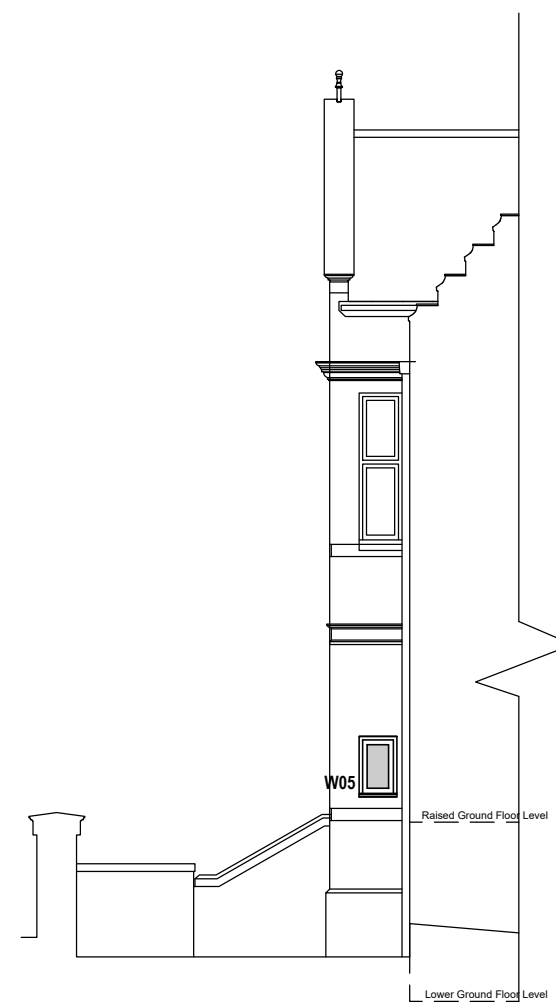


PART SIDE ELEVATION (2)
SCALE 1:100

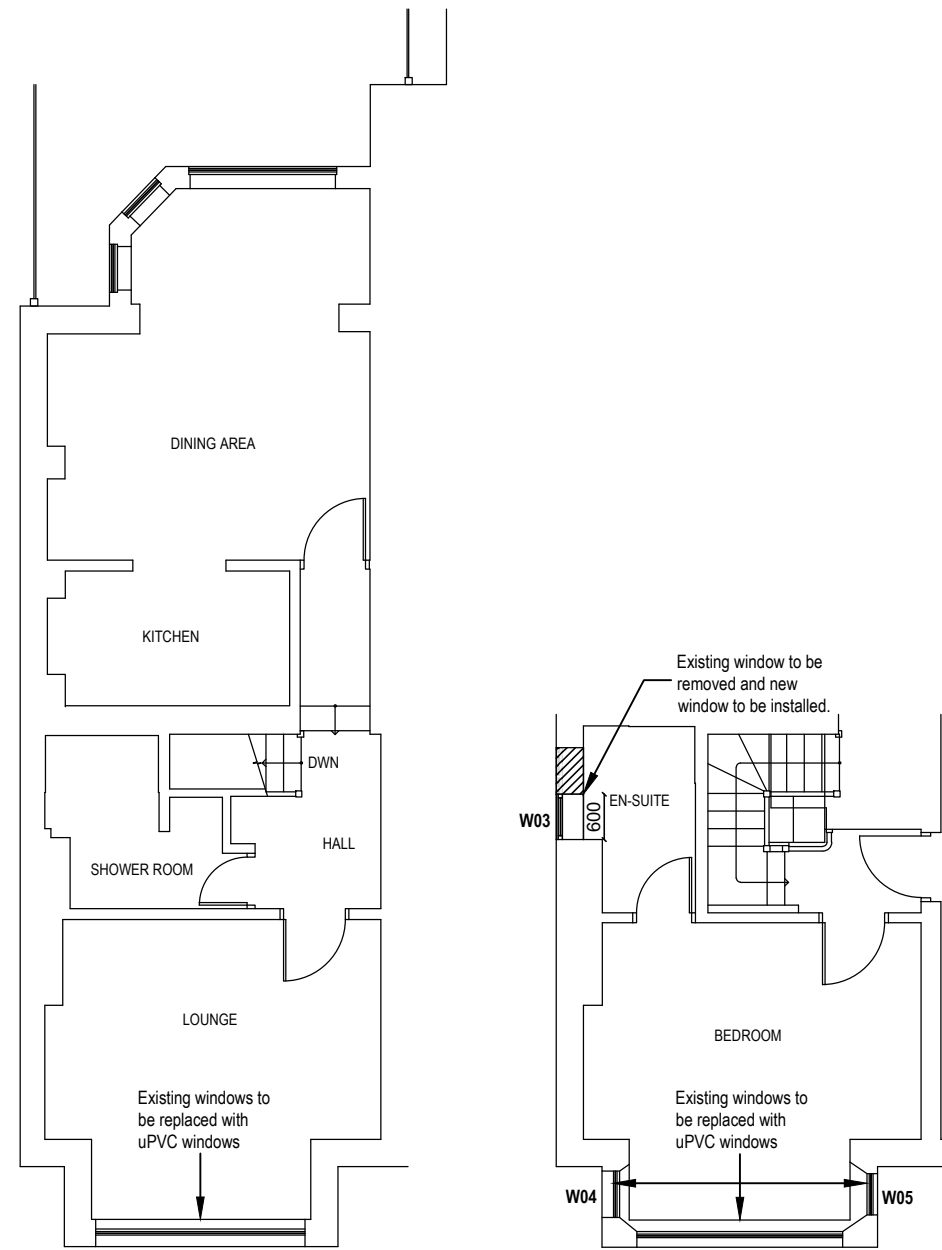

PART LOWER GROUND FLOOR PLAN
SCALE 1:100

PART GROUND FLOOR PLAN
SCALE 1:100

PROPOSED

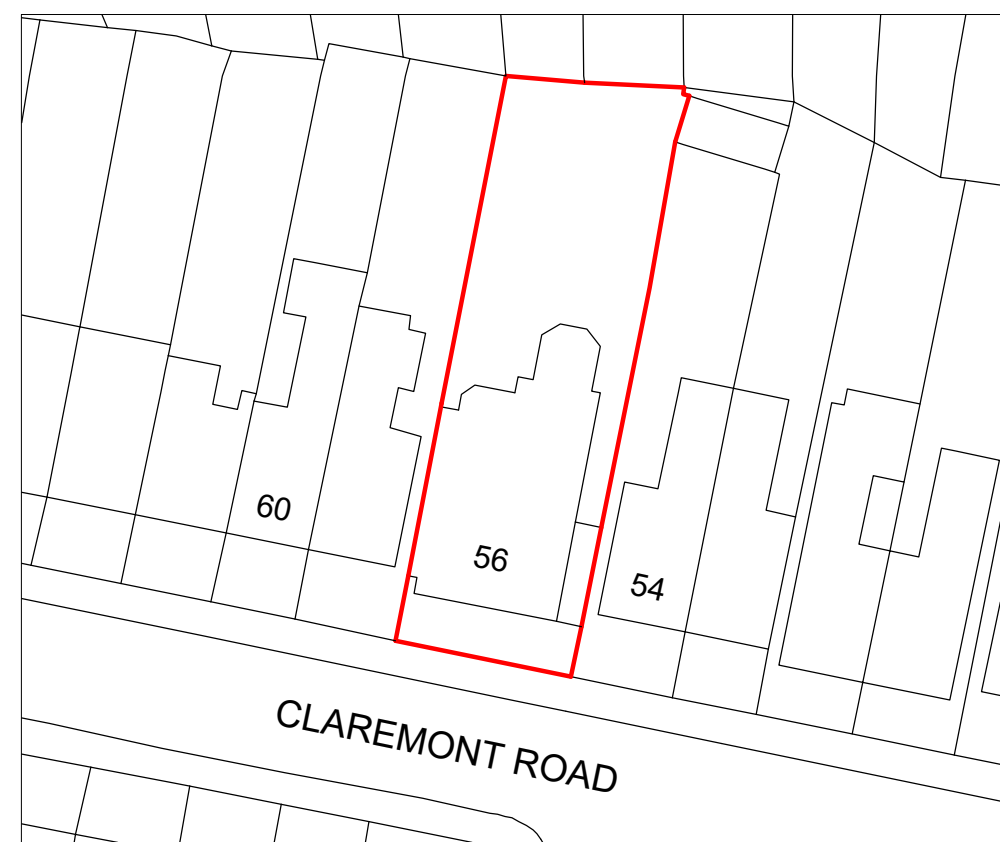

PROPOSED BLOCK PLAN
SCALE 1:500

Scale Bar 1:1250
m 10m 20m 30m 40m 50m 100m

Scale Bar 1:500
m 5 10 15 20 25 50

Scale Bar 1:100
m 1 2 3 4 5 10

A	31/05/24	MINOR AMEDEMMENT	CLIENT MR & MRS S PRICE	TITLE PLANNING APPLICATION EXISTING/PROPOSED PLANS AND ELEVATIONS WITH OS MAP AND BLOCK PLAN		
REV	DATE	DESCRIPTION		ADDRESS	SCALE - AS SHOWN @ A1	DATE - MAY '24
RTMDesign Architectural Services Planning & Building Regulation Drawings			FLAT 2 56 CLAREMONT ROAD LONDON N6 5BY	JOB No. 669	DRAWING No. 03_PL	REVISION A
27 St. Andrews Close, Slip End, LU1 4DE M 07979 575 456 E enquiries@rtmdesign.co.uk						