



- Notes
- 1- This drawing is not for construction
 - 2- All dimensions are in millimeters
 - 3- Dimensions are not to be scaled directly from drawings
 - 4- All dimensions are to be checked on site and the Architect is to be informed of any discrepancies before construction commences
 - 5- All references to drawings refer to current revision of that drawing
 - 6- The Copyright of this drawing belongs to Architectural Design Point Limited.

0 1.0 m 2.0 m 5.0 m
SCALE: 1:100

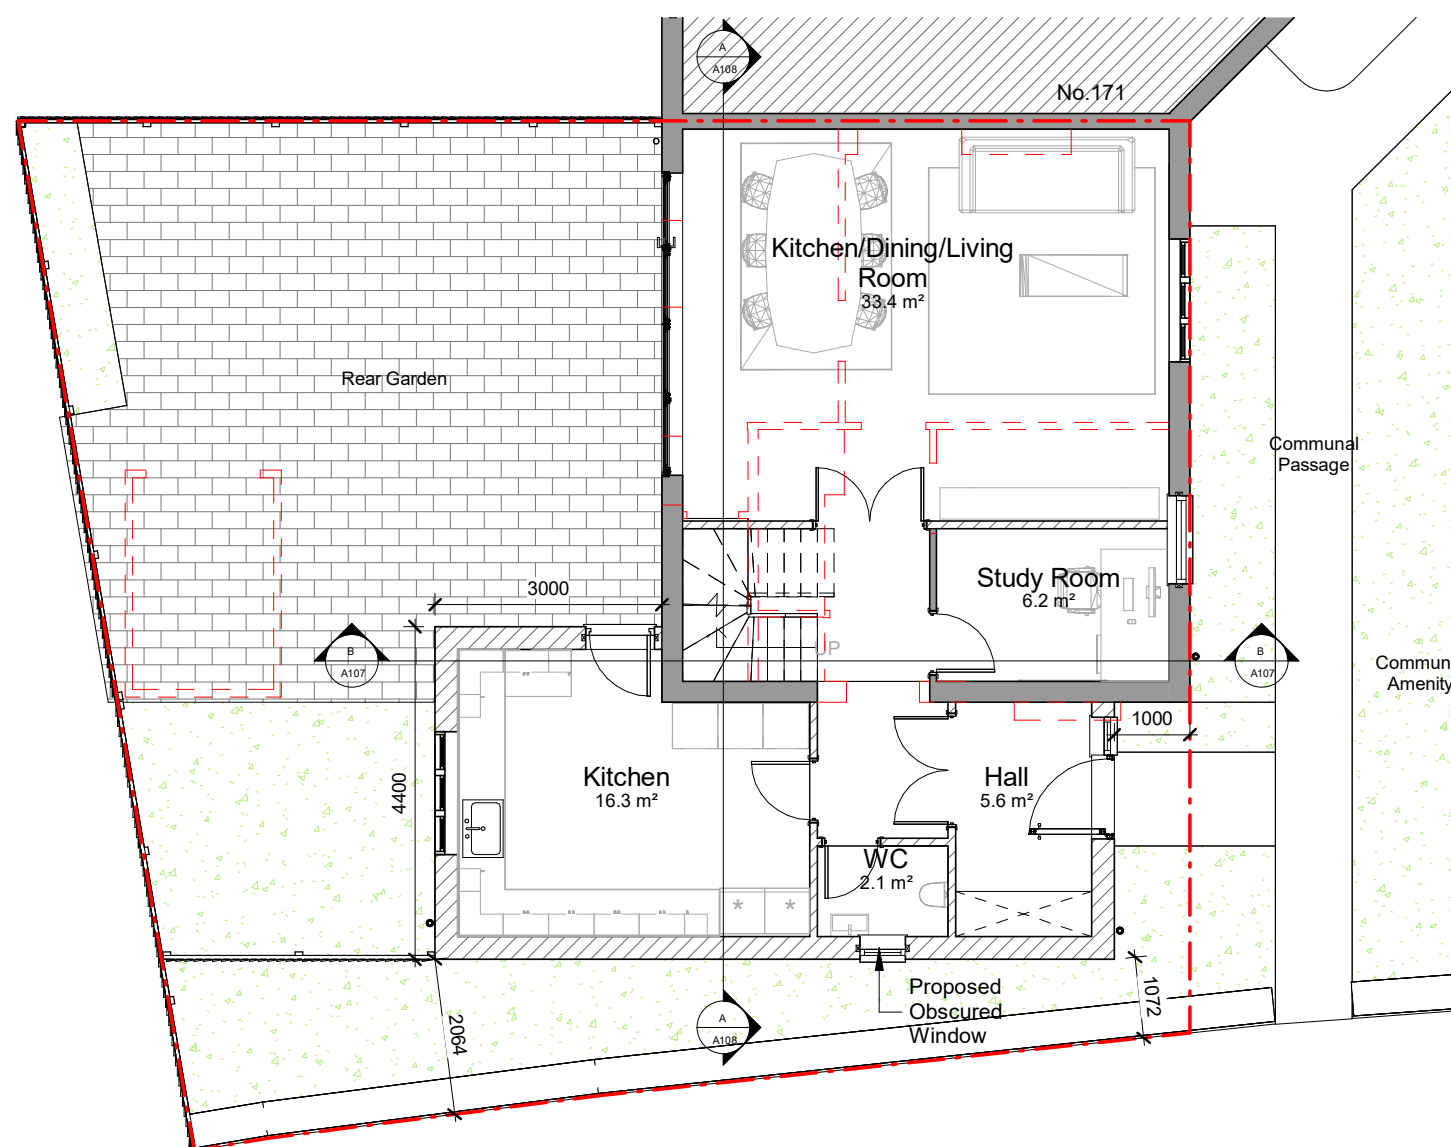


PROPOSED GROUND FLOOR PLAN
GIA: 76.55m²

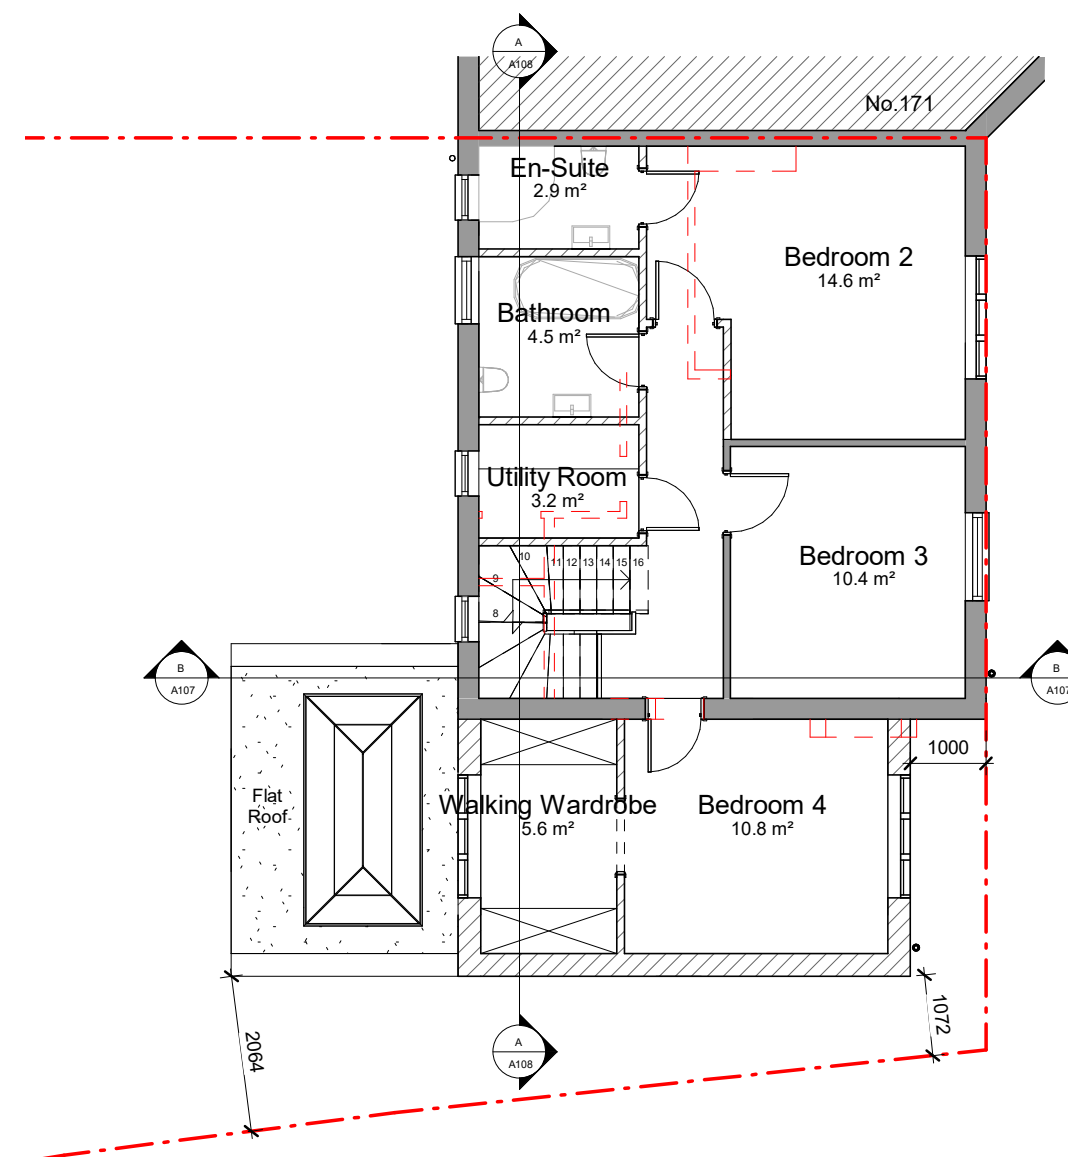

PROPOSED FIRST FLOOR PLAN
GIA: 65.16m²


- Existing Wall
Wall/partition to be removed
Proposed wall/partition

Rev.	Date	Revisions
FOR PLANNING		
ARCHITECTURAL DESIGN POINT 8-10 Silver Street, Enfield, EN1 3ED Office: 0208 367 7479 Tel: 0796 029 9656 Email: info@adplondon.co.uk		
Client		Mr. Toguz
Project		169 The Roundway, N17 7HE
Scale	1 : 100 @A3	Date 05/2024
Drawn By	I.C	Checked By H.C
Project No.	240308-01	Drawing No. A106
Drawing Title		Proposed Floor Plan

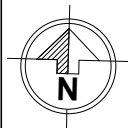


- Notes
- 1- This drawing is not for construction
 - 2- All dimensions are in millimeters
 - 3- Dimensions are not to be scaled directly from drawings
 - 4- All dimensions are to be checked on site and the Architect is to be informed of any discrepancies before construction commences
 - 5- All references to drawings refer to current revision of that drawing
 - 6- The Copyright of this drawing belongs to Architectural Design Point Limited.

0 1.0 m 2.0 m 5.0 m
SCALE: 1:100

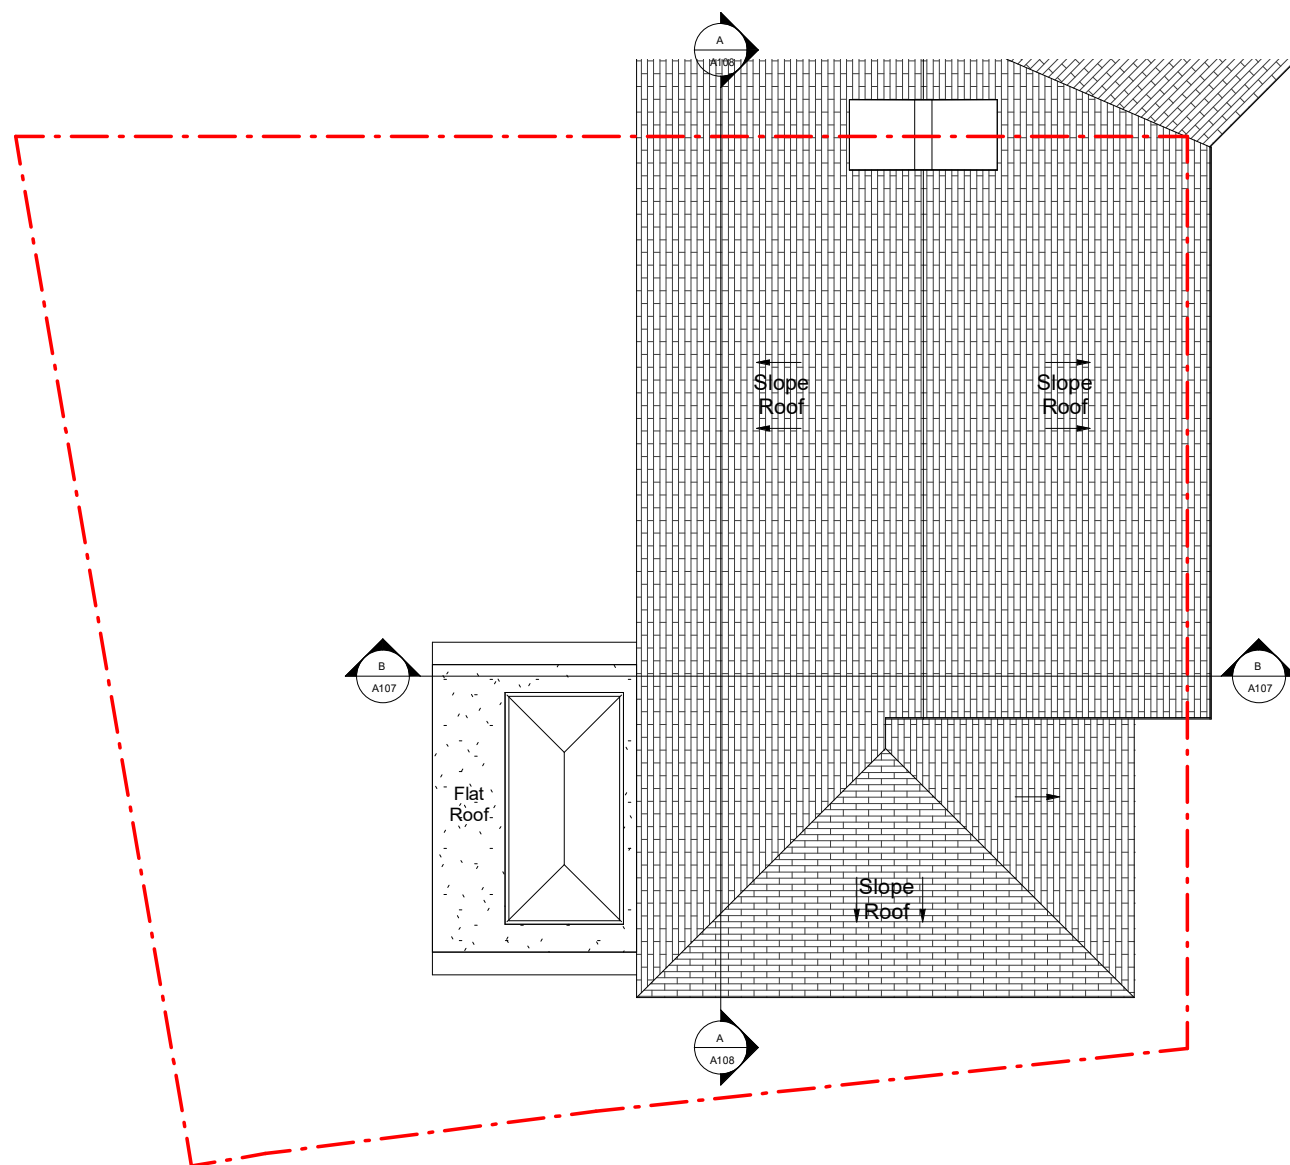

PROPOSED ROOF PLAN


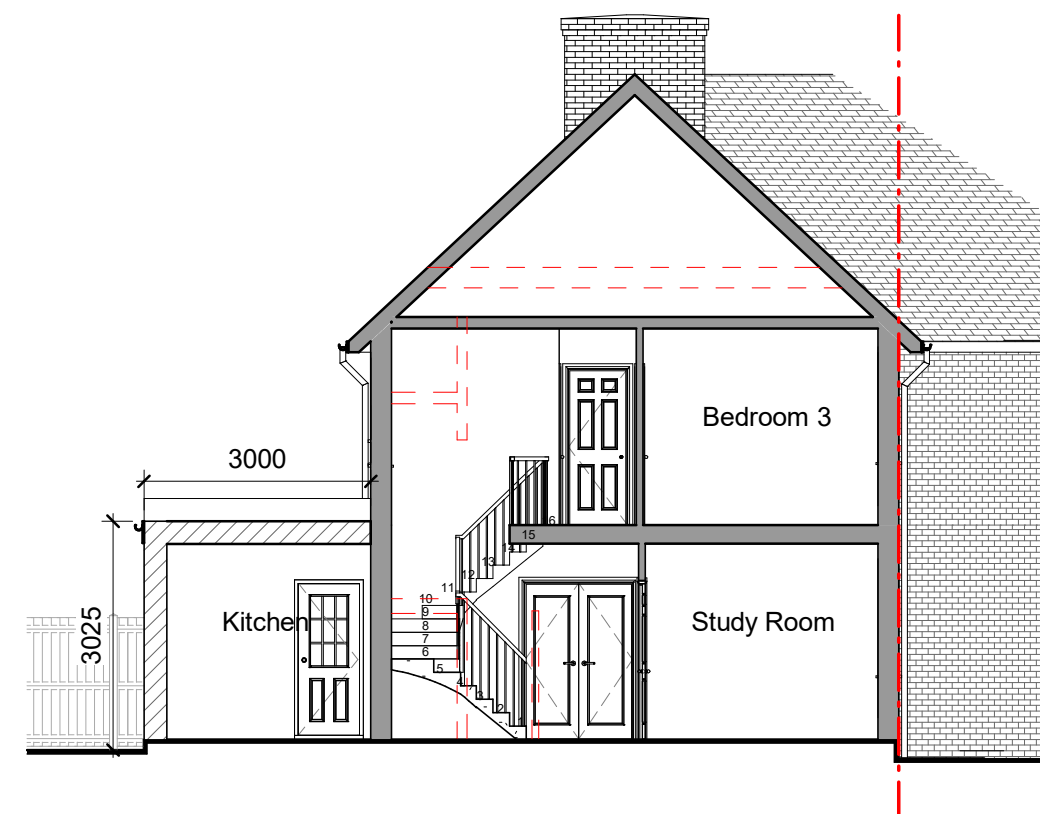


PROPOSED SECTION BB

- Existing Wall
Wall/partition to be removed
Proposed wall/partition

Rev.	Date	Revisions
FOR PLANNING		
ARCHITECTURAL DESIGN POINT		
8-10 Silver Street, Enfield, EN1 3ED Office: 0208 367 7479 Tel: 0796 029 9656 Email: info@adplondon.co.uk		
Client	Mr. Toguz	
Project	169 The Roundway, N17 7HE	
Scale	1 : 100 @A3	Date 05/2024
Drawn By	I.C	Checked By H.C
Project No.	240308-01	Drawing No. A107
Drawing Title Proposed Roof Plan & Section BB		

- Notes
- 1- This drawing is not for construction
 - 2- All dimensions are in millimeters
 - 3- Dimensions are not to be scaled directly from drawings
 - 4- All dimensions are to be checked on site and the Architect is to be informed of any discrepancies before construction commences
 - 5- All references to drawings refer to current revision of that drawing
 - 6- The Copyright of this drawing belongs to Architectural Design Point Limited.

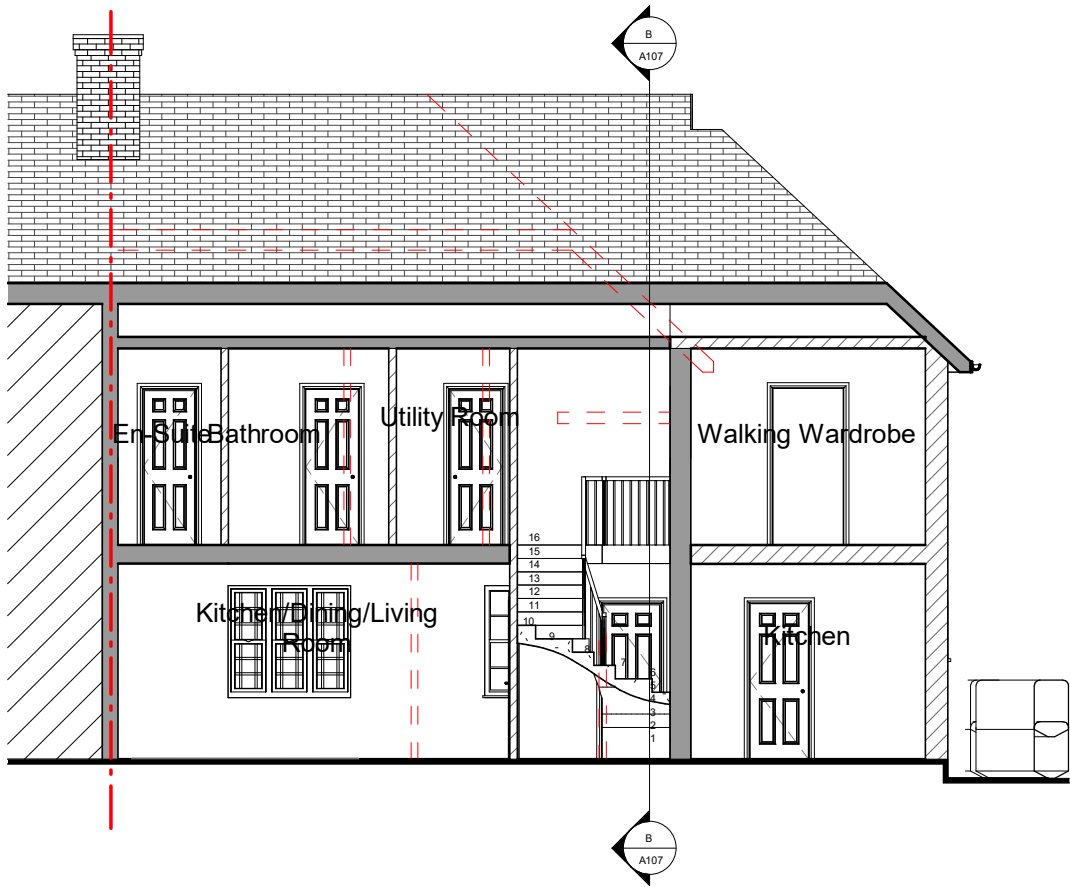 

PROPOSED SECTION AA




PROPOSED FRONT ELEVATION


- Existing Wall
- Wall/partition to be removed
- Proposed wall/partition

Rev.	Date	Revisions
FOR PLANNING		
ARCHITECTURAL DESIGN POINT		
8-10 Silver Street, Enfield, EN1 3ED Office: 0208 367 7479 Tel: 0796 029 9656 Email: info@adplondon.co.uk		
Client		Mr. Toguz
Project		169 The Roundway, N17 7HE
Scale	1 : 100 @A3	Date 05/2024
Drawn By	I.C	Checked By H.C
Project No.	240308-01	Drawing No. A108
Drawing Title Proposed Section AA & Elevation		


- Notes
- 1- This drawing is not for construction
 - 2- All dimensions are in millimeters
 - 3- Dimensions are not to be scaled directly from drawings
 - 4- All dimensions are to be checked on site and the Architect is to be informed of any discrepancies before construction commences
 - 5- All references to drawings refer to current revision of that drawing
 - 6- The Copyright of this drawing belongs to Architectural Design Point Limited.

 

PROPOSED REAR ELEVATION

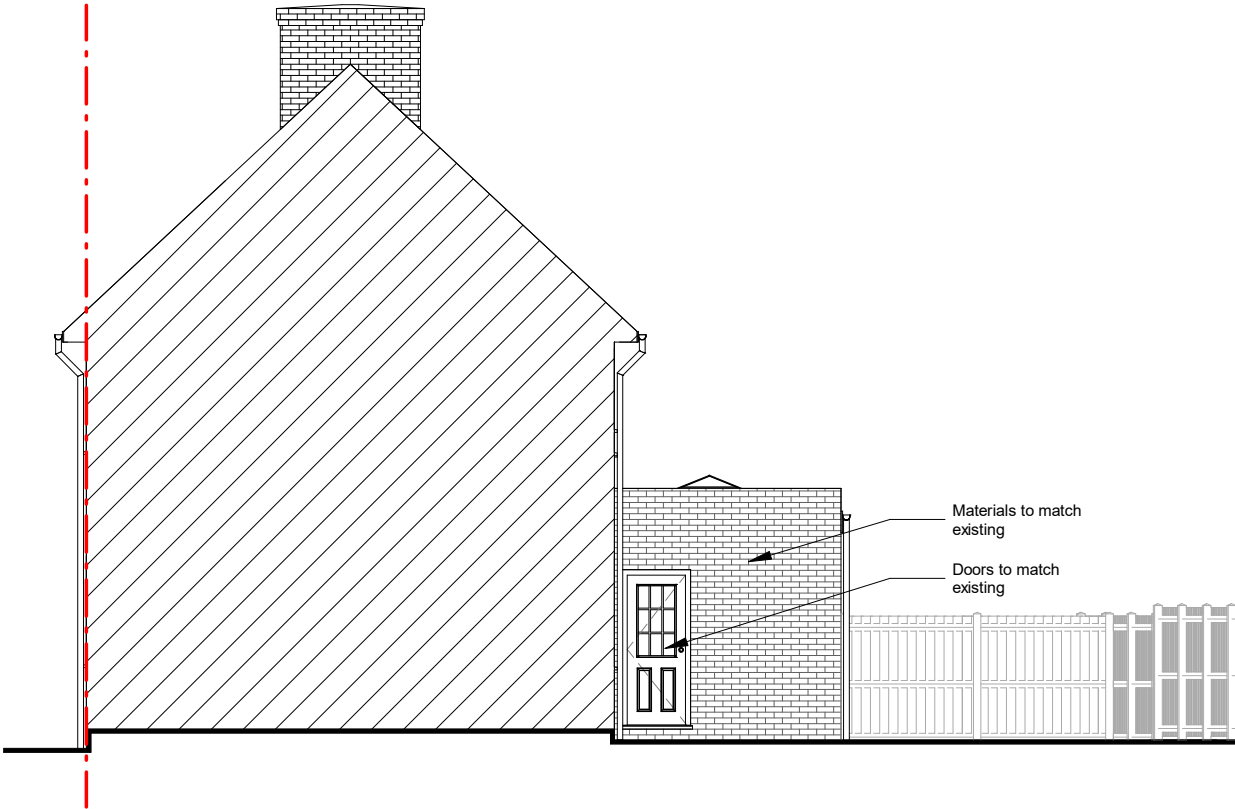

PROPOSED SIDE(NORTH) ELEVATION

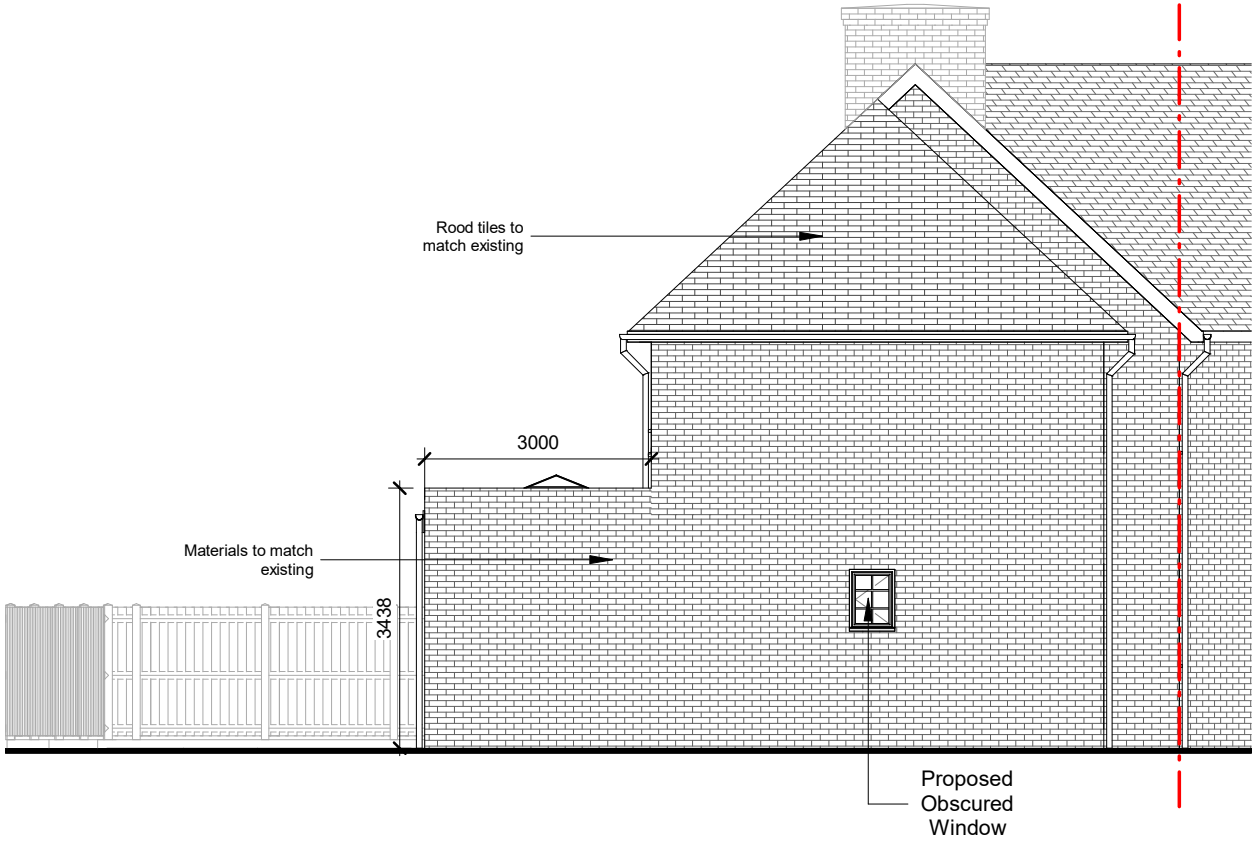

PROPOSED SIDE(SOUTH) ELEVATION

Rev.	Date	Revisions
FOR PLANNING		
 ARCHITECTURAL DESIGN POINT 8-10 Silver Street, Enfield, EN1 3ED Office: 0208 367 7479 Tel: 0796 029 9656 Email: info@adplondon.co.uk		
Client		Mr. Toguz
Project		169 The Roundway, N17 7HE
Scale	1 : 100 @A3	Date 05/2024
Drawn By	I.C	Checked By H.C
Project No.	240308-01	Drawing No. A109
Drawing Title		
Proposed Elevations		