

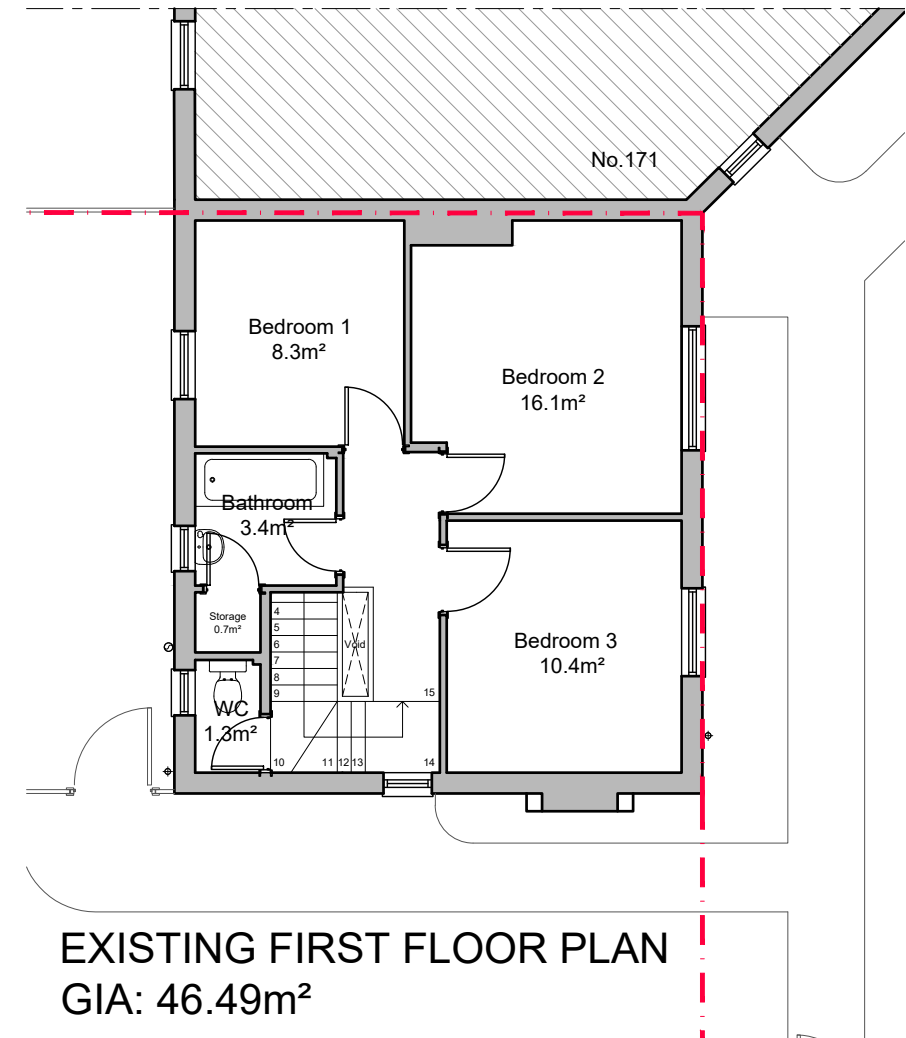


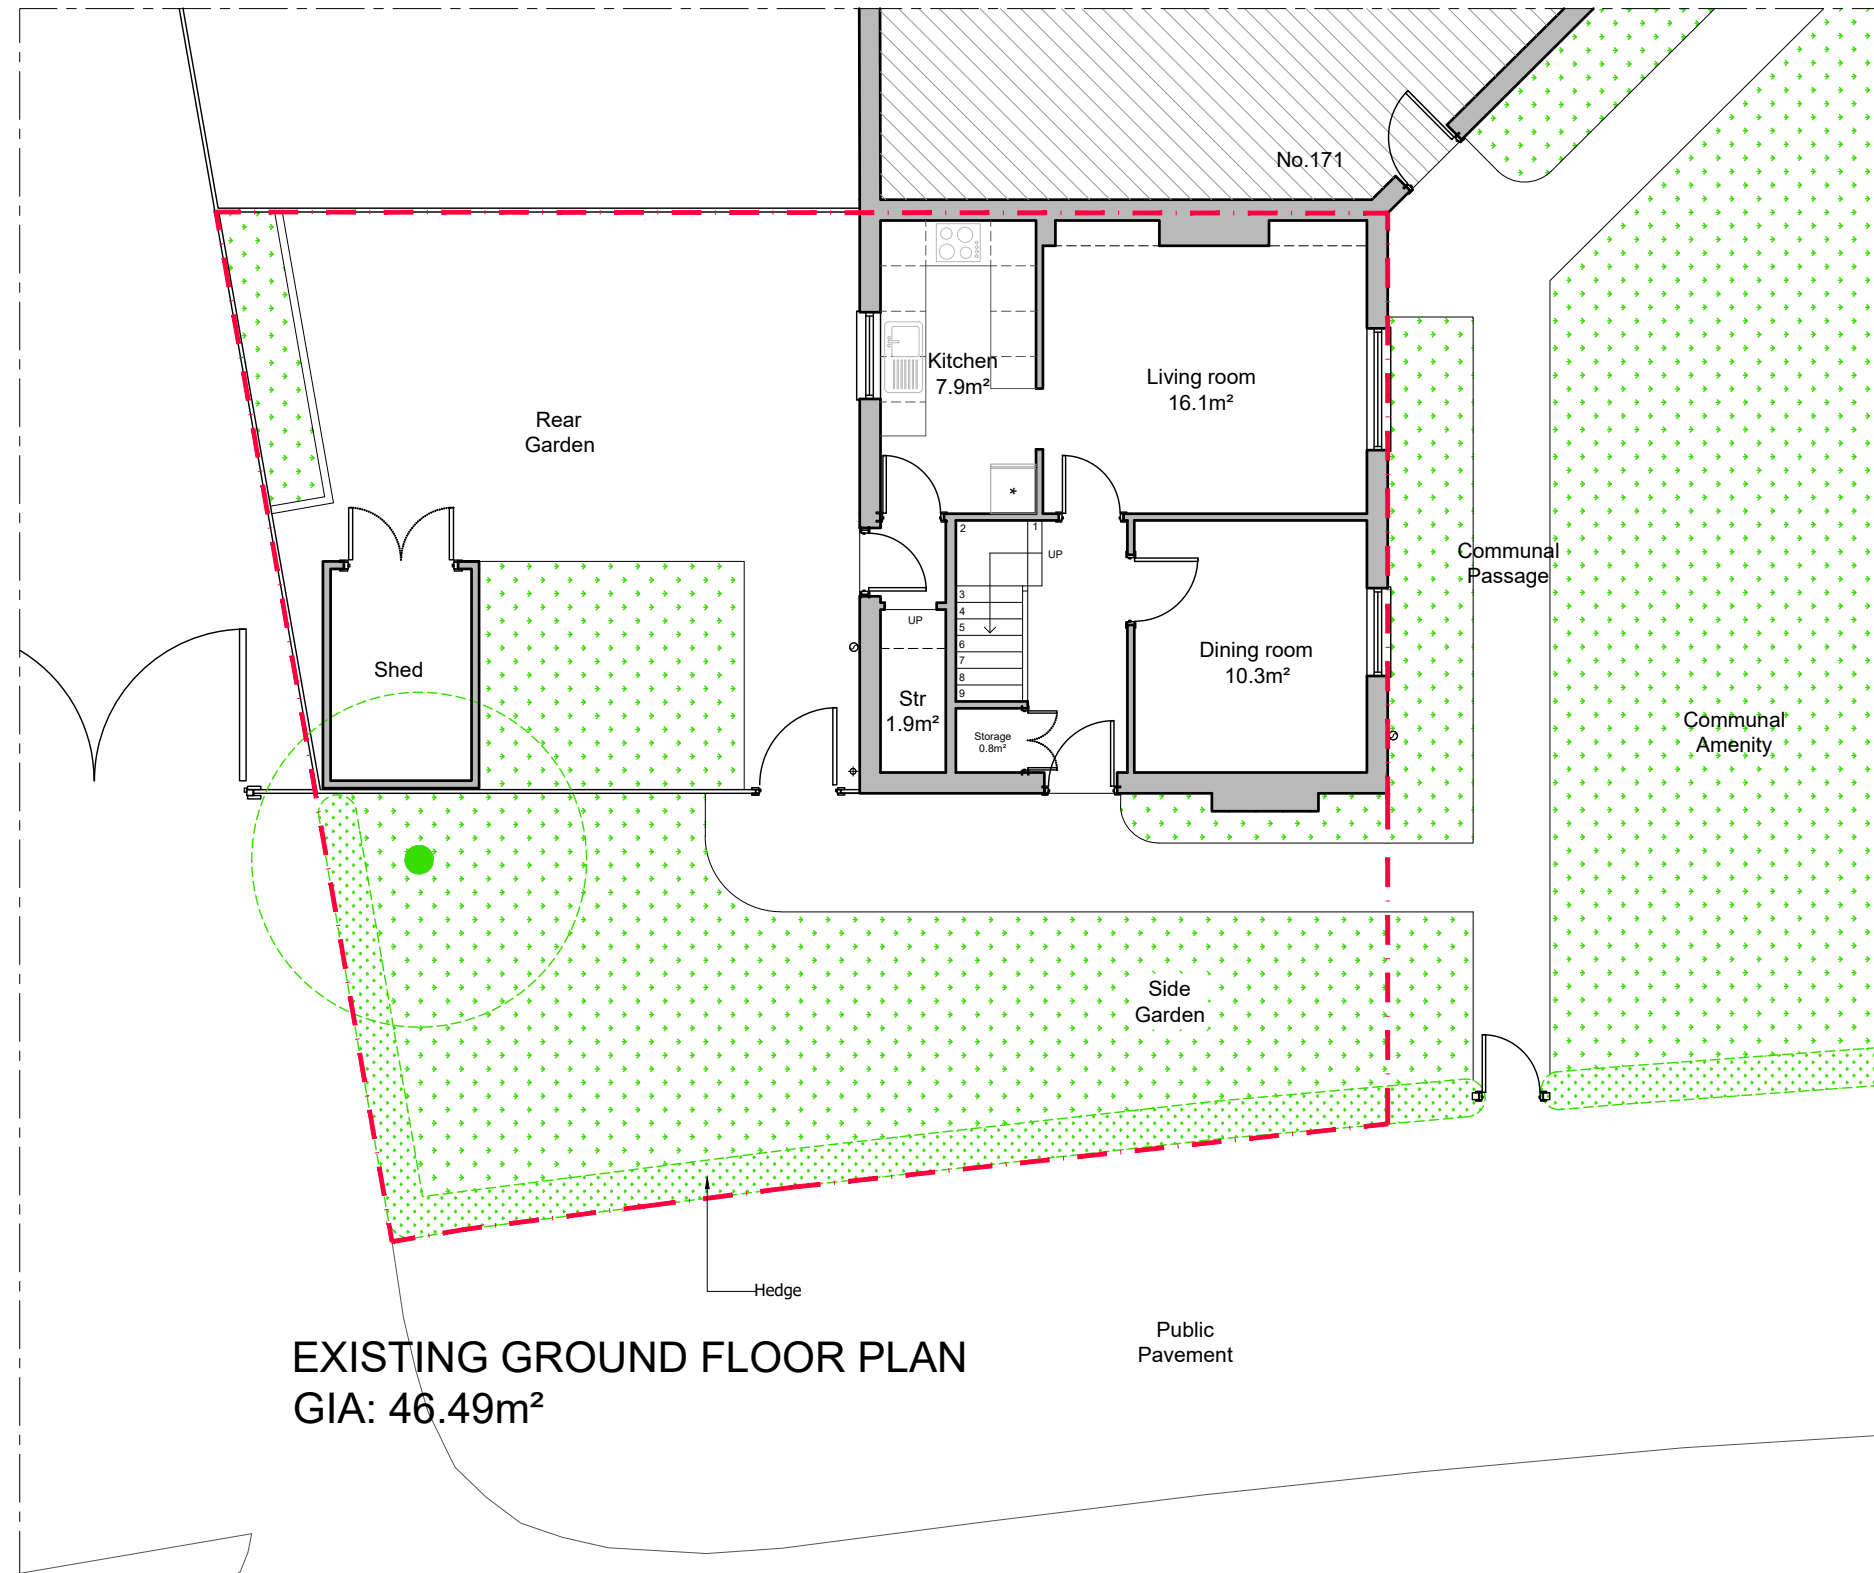

- Notes
- 1- This drawing is not for construction
 - 2- All Dimensions are in millimeters
 - 3- Dimensions are not to be scaled directly from drawings
 - 4- All dimensions are to be checked on site and the Architect is to be informed of any discrepancies before construction commences
 - 5- All references to drawings refer to current revision of that drawing
 - 6- The Copyright of this drawing belongs to Architectural Design Point Limited.


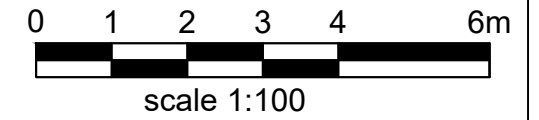


- Existing Wall
- Wall/partition to be removed
- Proposed wall/partition


Rev.	Date	Revisions
FOR PLANNING		
 ARCHITECTURAL DESIGN POINT 8-10 Silver Street, Enfield, EN1 3ED Office: 0208 367 7479 Tel: 0796 029 9656 Email: info@adplondon.co.uk		
Client	Mr.Toguz	
Project	169 The Roundway, N17 7HE	
Scale	1/100@A3	Date 05/2024
Drawn By	I.C	Checked By H.C
Project No.	240308-01	Drawing No. A102
Drawing title	Existing Floor Plan	



- Notes
- 1- This drawing is not for construction
 - 2- All Dimensions are in millimeters
 - 3- Dimensions are not to be scaled directly from drawings
 - 4- All dimensions are to be checked on site and the Architect is to be informed of any discrepancies before construction commences
 - 5- All references to drawings refer to current revision of that drawing
 - 6- The Copyright of this drawing belongs to Architectural Design Point Limited.

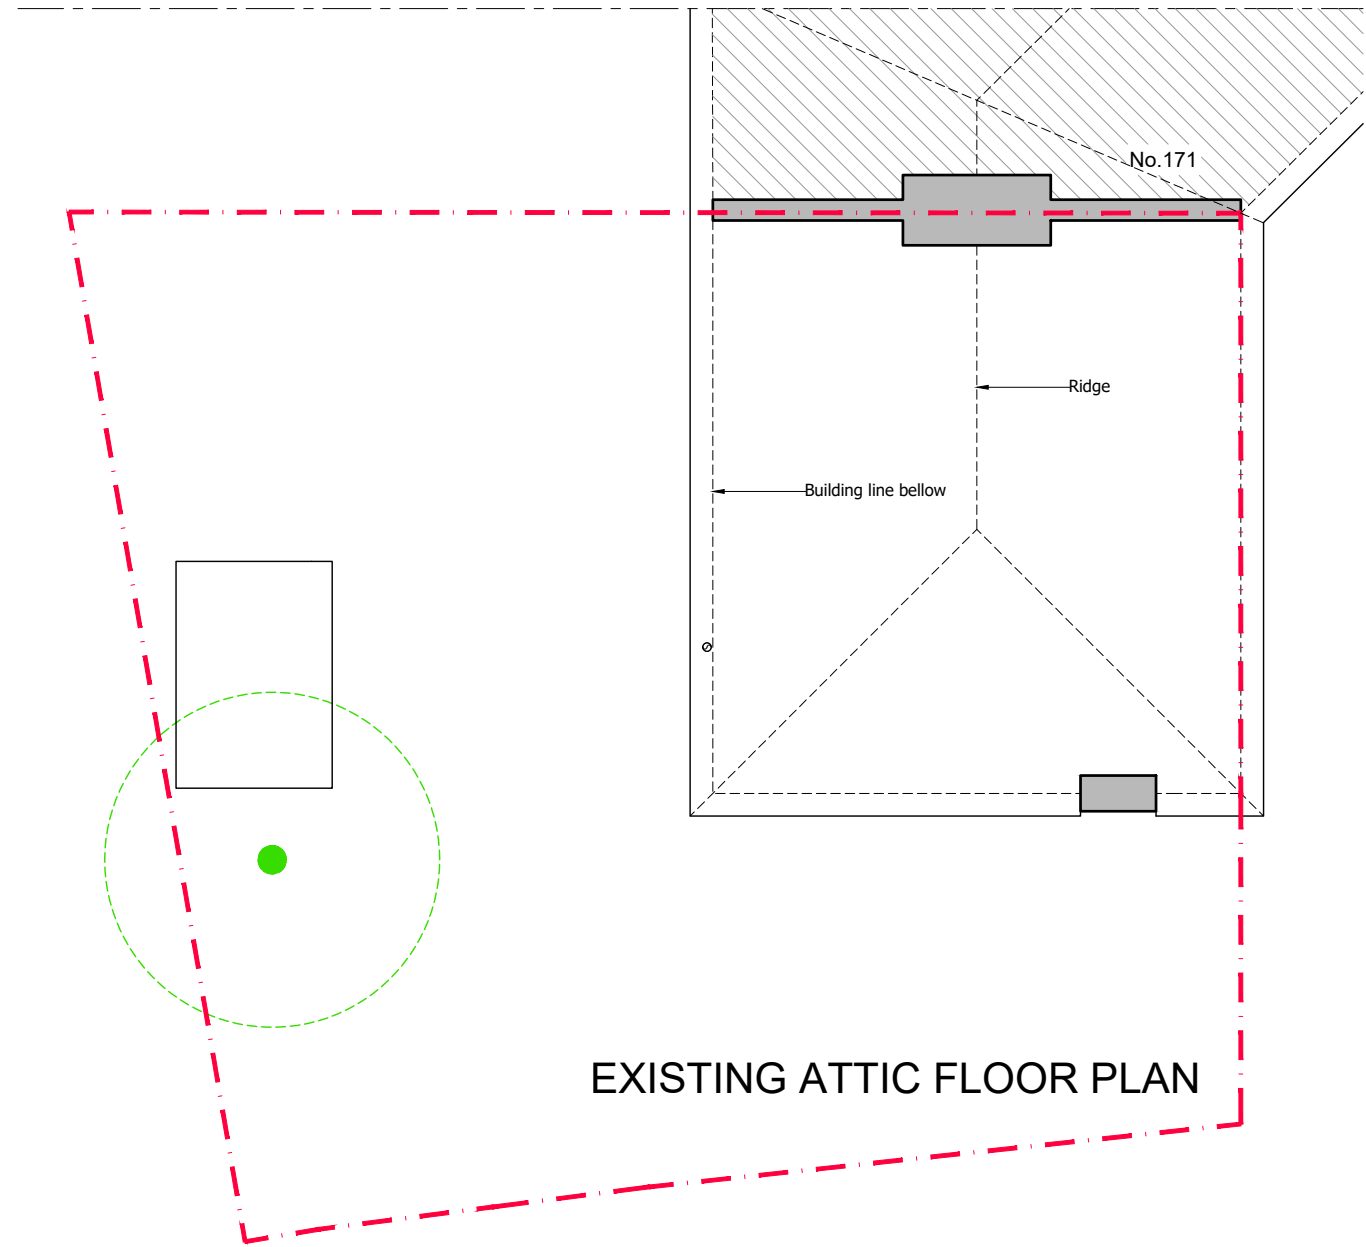 

EXISTING ATTIC FLOOR PLAN


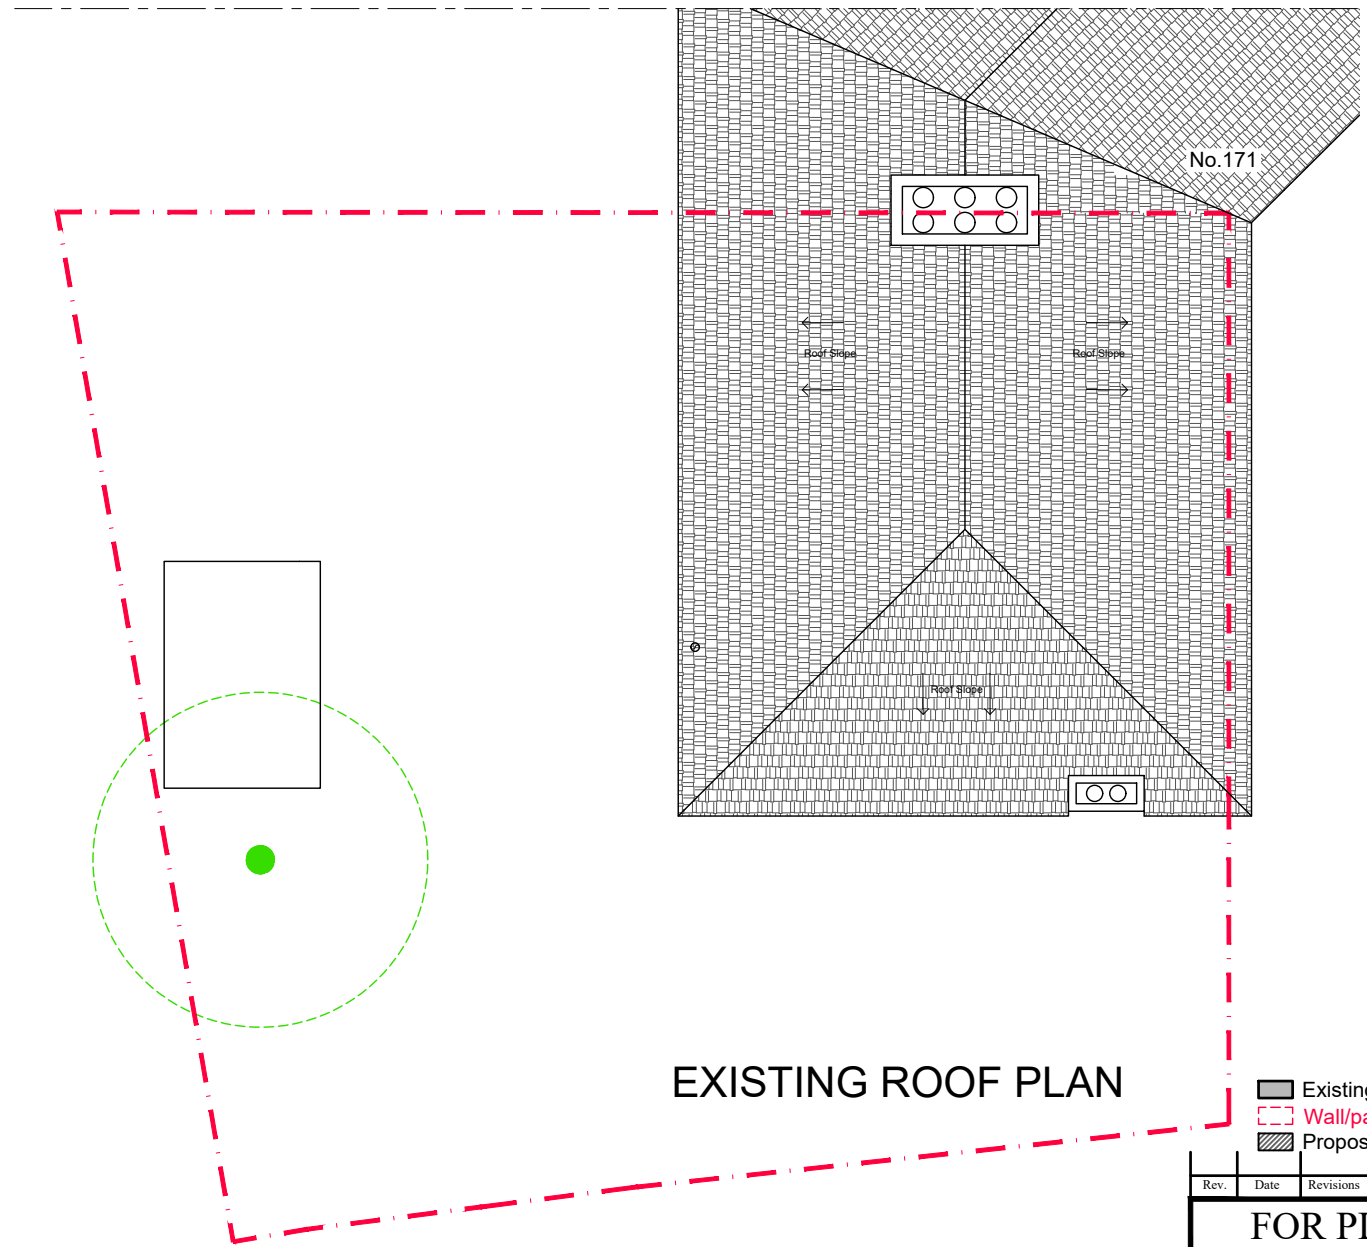


EXISTING ROOF PLAN

- Existing Wall
- Wall/partition to be removed
- Proposed wall/partition

Rev.	Date	Revisions
FOR PLANNING		
 ARCHITECTURAL DESIGN POINT 8-10 Silver Street, Enfield, EN1 3ED Office: 0208 367 7479 Tel: 0796 029 9656 Email: info@adplondon.co.uk		
Client	Mr.Toguz	
Project	169 The Roundway, N17 7HE	
Scale	1/100@A3	Date 05/2024
Drawn By	I.C	Checked By H.C
Project No.	240308-01	Drawing No. A103
Drawing title	Existing Floor Plan	



- Notes
- 1- This drawing is not for construction
 - 2- All Dimensions are in millimeters
 - 3- Dimensions are not to be scaled directly from drawings
 - 4- All dimensions are to be checked on site and the Architect is to be informed of any discrepancies before construction commences
 - 5- All references to drawings refer to current revision of that drawing
 - 6- The Copyright of this drawing belongs to Architectural Design Point Limited.

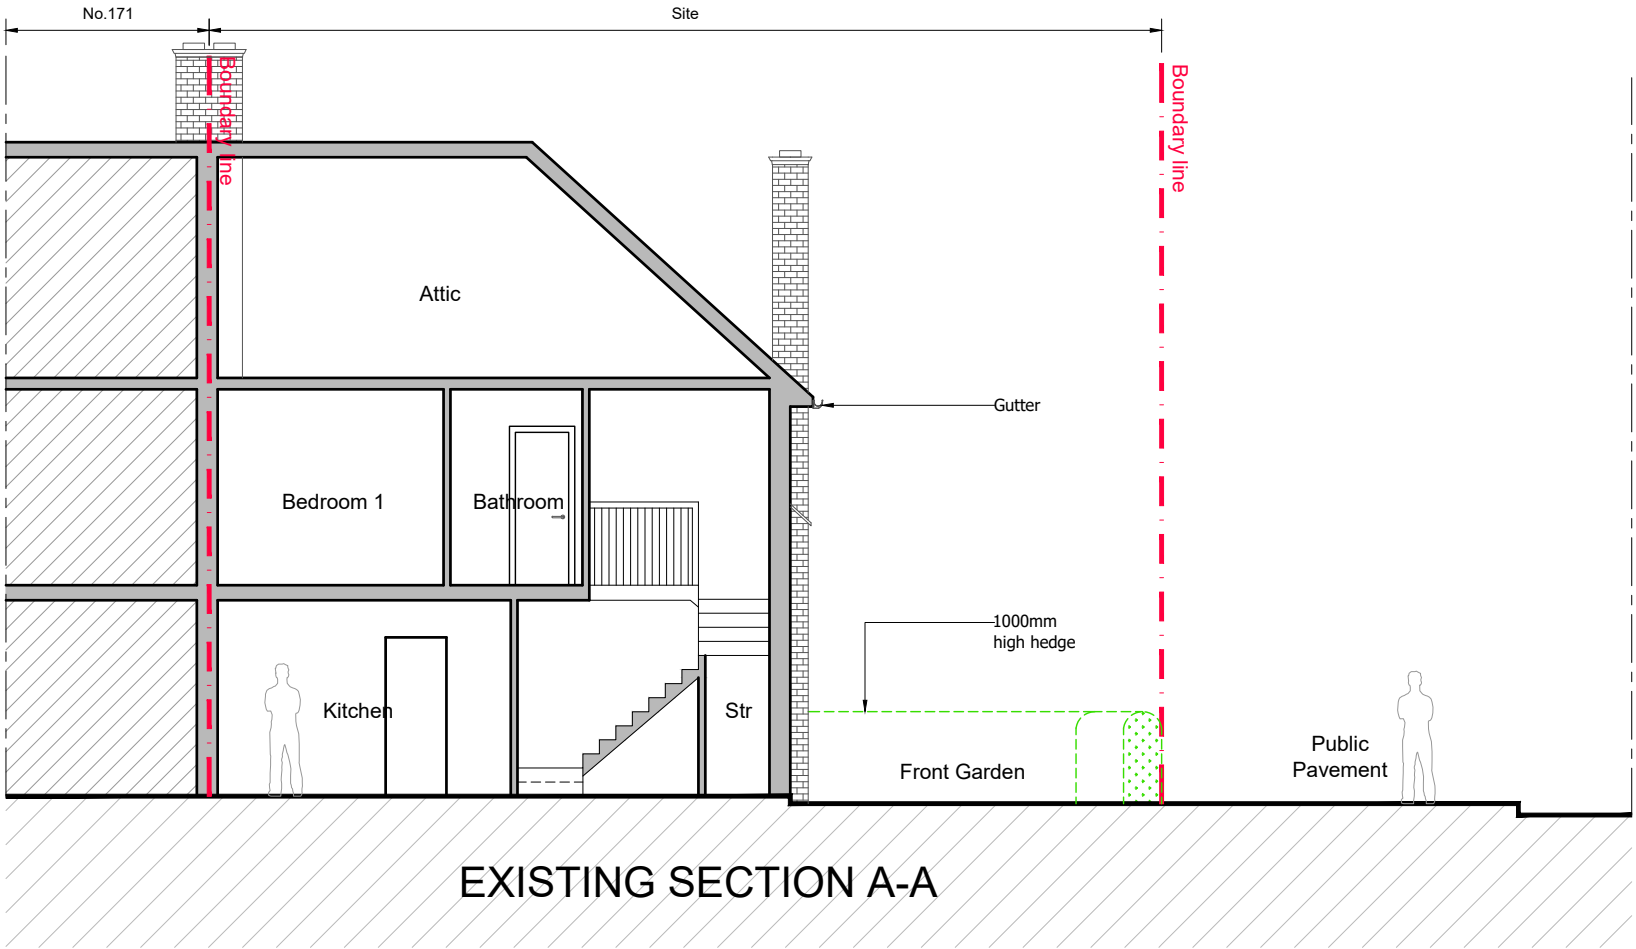 


- Existing Wall
- Wall/partition to be removed
- Proposed wall/partition

Rev.	Date	Revisions
FOR PLANNING		
ARCHITECTURAL DESIGN POINT 8-10 Silver Street, Enfield, EN1 3ED Office: 0208 367 7479 Tel: 0796 029 9656 Email: info@adplondon.co.uk		
Client	Mr.Toguz	
Project	169 The Roundway, N17 7HE	
Scale	1/100@A3	Date 05/2024
Drawn By	I.C	Checked By H.C
Project No.	240308-01	Drawing No. A104
		Revision -
Drawing title	Existing Section AA	


- Notes
- 1- This drawing is not for construction
 - 2- All Dimensions are in millimeters
 - 3- Dimensions are not to be scaled directly from drawings
 - 4- All dimensions are to be checked on site and the Architect is to be informed of any discrepancies before construction commences
 - 5- All references to drawings refer to current revision of that drawing
 - 6- The Copyright of this drawing belongs to Architectural Design Point Limited.

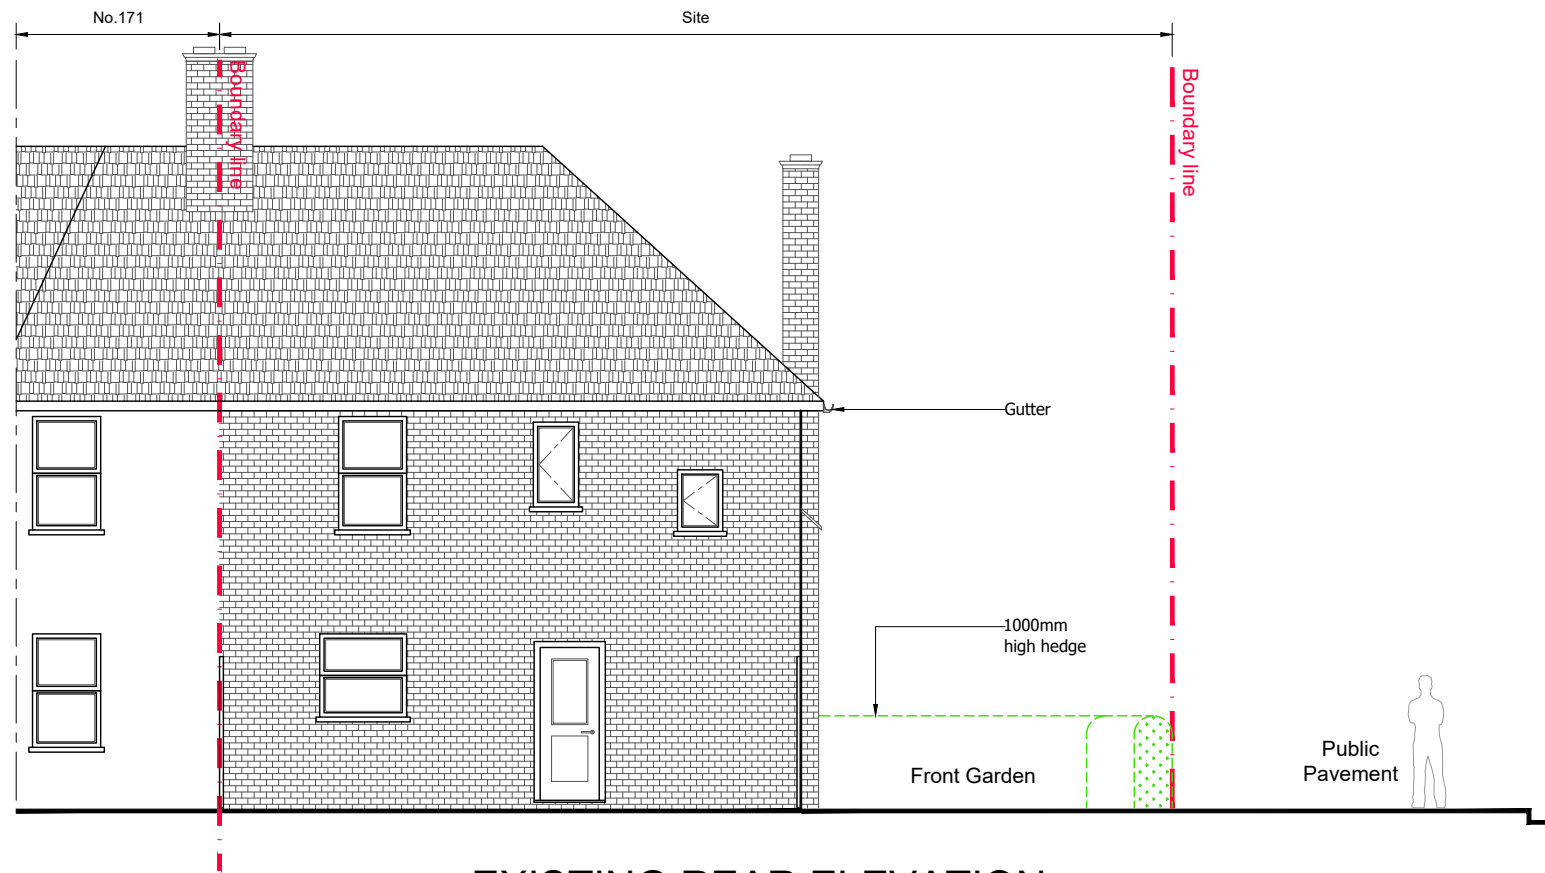 


EXISTING REAR ELEVATION

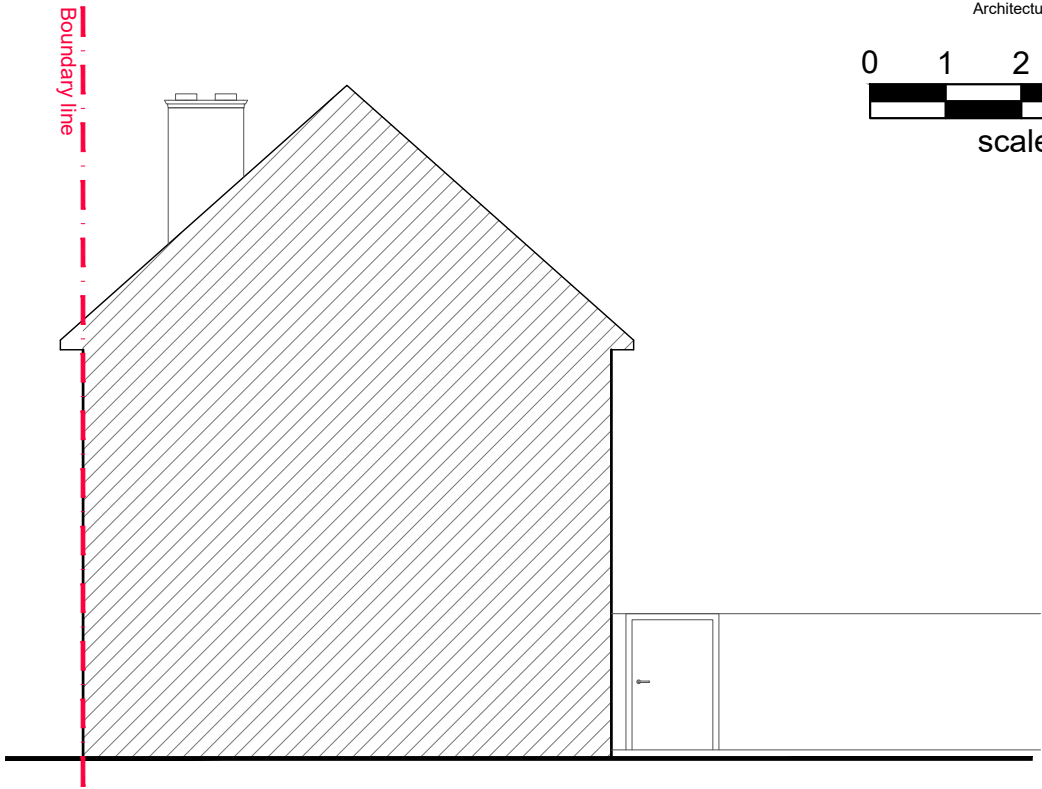

EXISTING SIDE(NORTH) ELEVATION

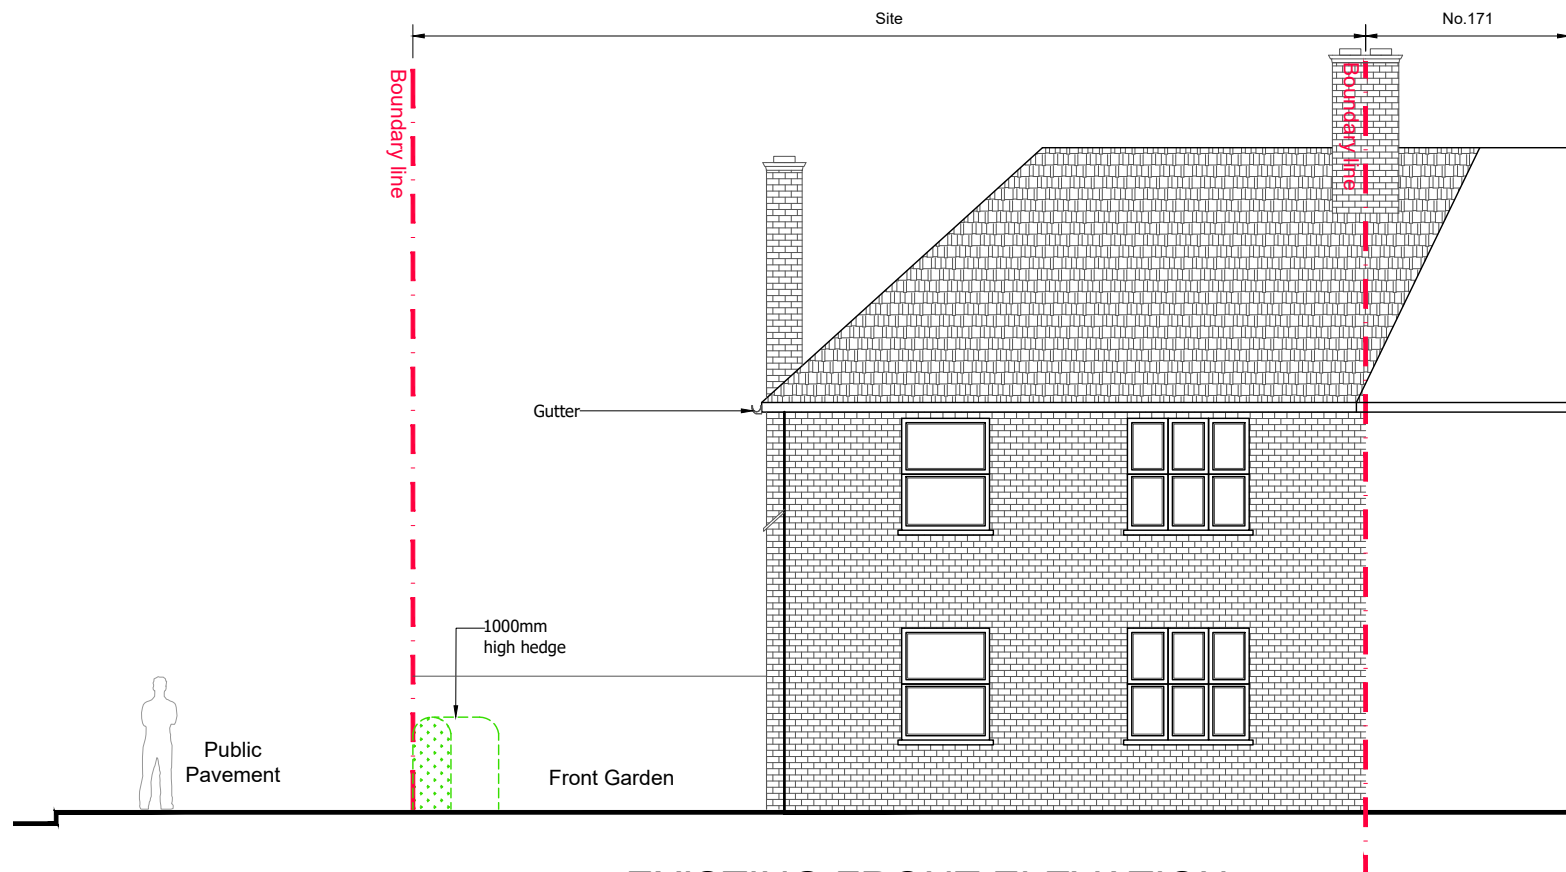

EXISTING FRONT ELEVATION

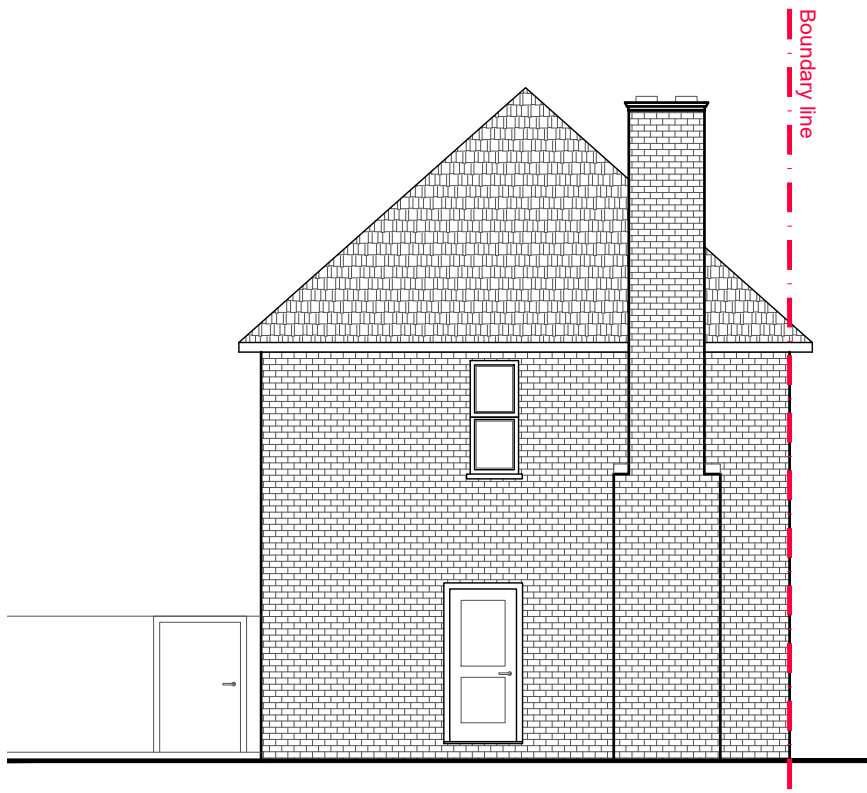

EXISTING SIDE(SOUTH) ELEVATION

Rev.	Date	Revisions
FOR PLANNING		
 ARCHITECTURAL DESIGN POINT 8-10 Silver Street, Enfield, EN1 3ED Office: 0208 367 7479 Tel: 0796 029 9656 Email: info@adplondon.co.uk		
Client	Mr.Toguz	
Project	169 The Roundway, N17 7HE	
Scale	1/100@A3	Date 05/2024
Drawn By	I.C	Checked By H.C
Project No.	240308-01	Drawing No. A105
Drawing title	Existing Elevations	
		Revision -