

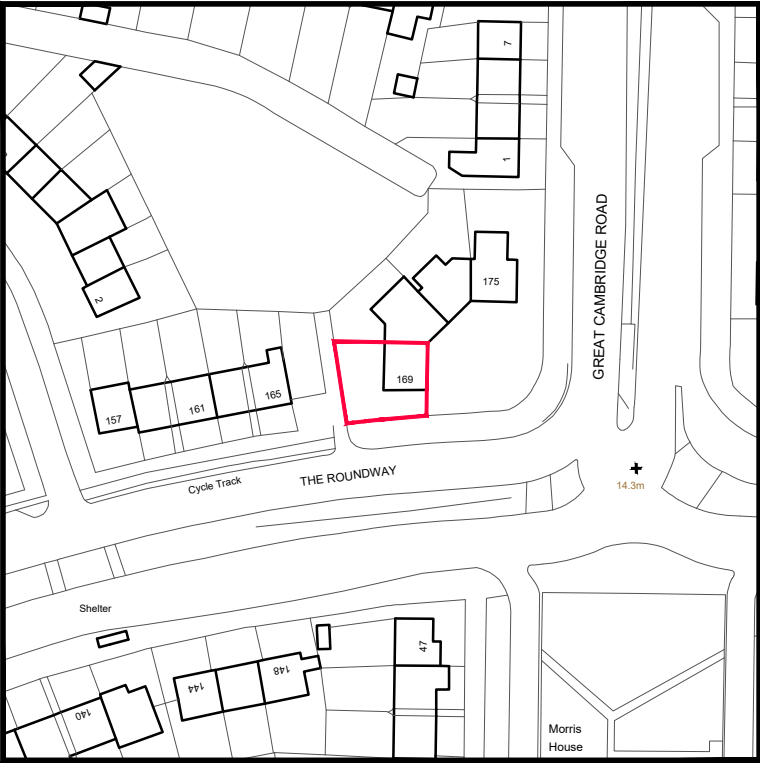



- Notes
- 1- This drawing is not for construction
 - 2- All Dimensions are in millimeters
 - 3- Dimensions are not to be scaled directly from drawings
 - 4- All dimensions are to be checked on site and the Architect is to be informed of any discrepancies before construction commences
 - 5- All references to drawings refer to current revision of that drawing
 - 6- The Copyright of this drawing belongs to Architectural Design Point Limited.

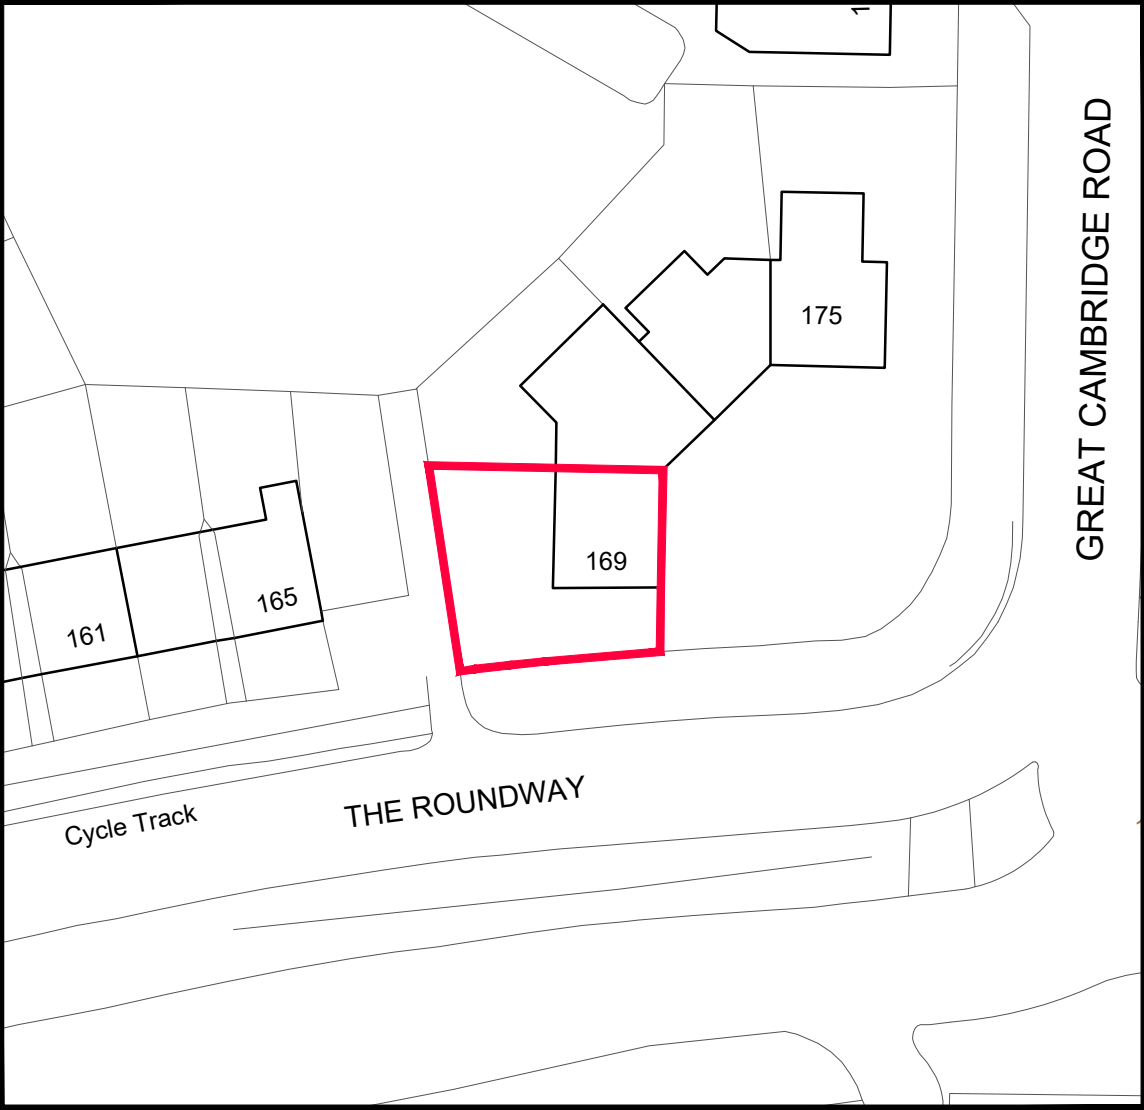

LOCATION PLAN
SCALE 1:1250

 

SITE PLAN
SCALE 1:500

 

Rev.	Date	Revisions
FOR PLANNING		
 ARCHITECTURAL DESIGN POINT 8-10 Silver Street, Enfield, EN1 3ED Office: 0208 367 7479 Tel: 0796 029 9656 Email: info@adplondon.co.uk		
Client	Mr.Toguz	
Project	169 The Roundway, N17 7HE	
Scale	1/500-1/1250@A3	Date 05/2024
Drawn By	I.C	Checked By H.C
Project No.	240308-01	Drawing No. A100
Drawing title	Location & Site Plans	