
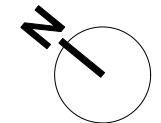


BRIDGEMOUNT MEWS

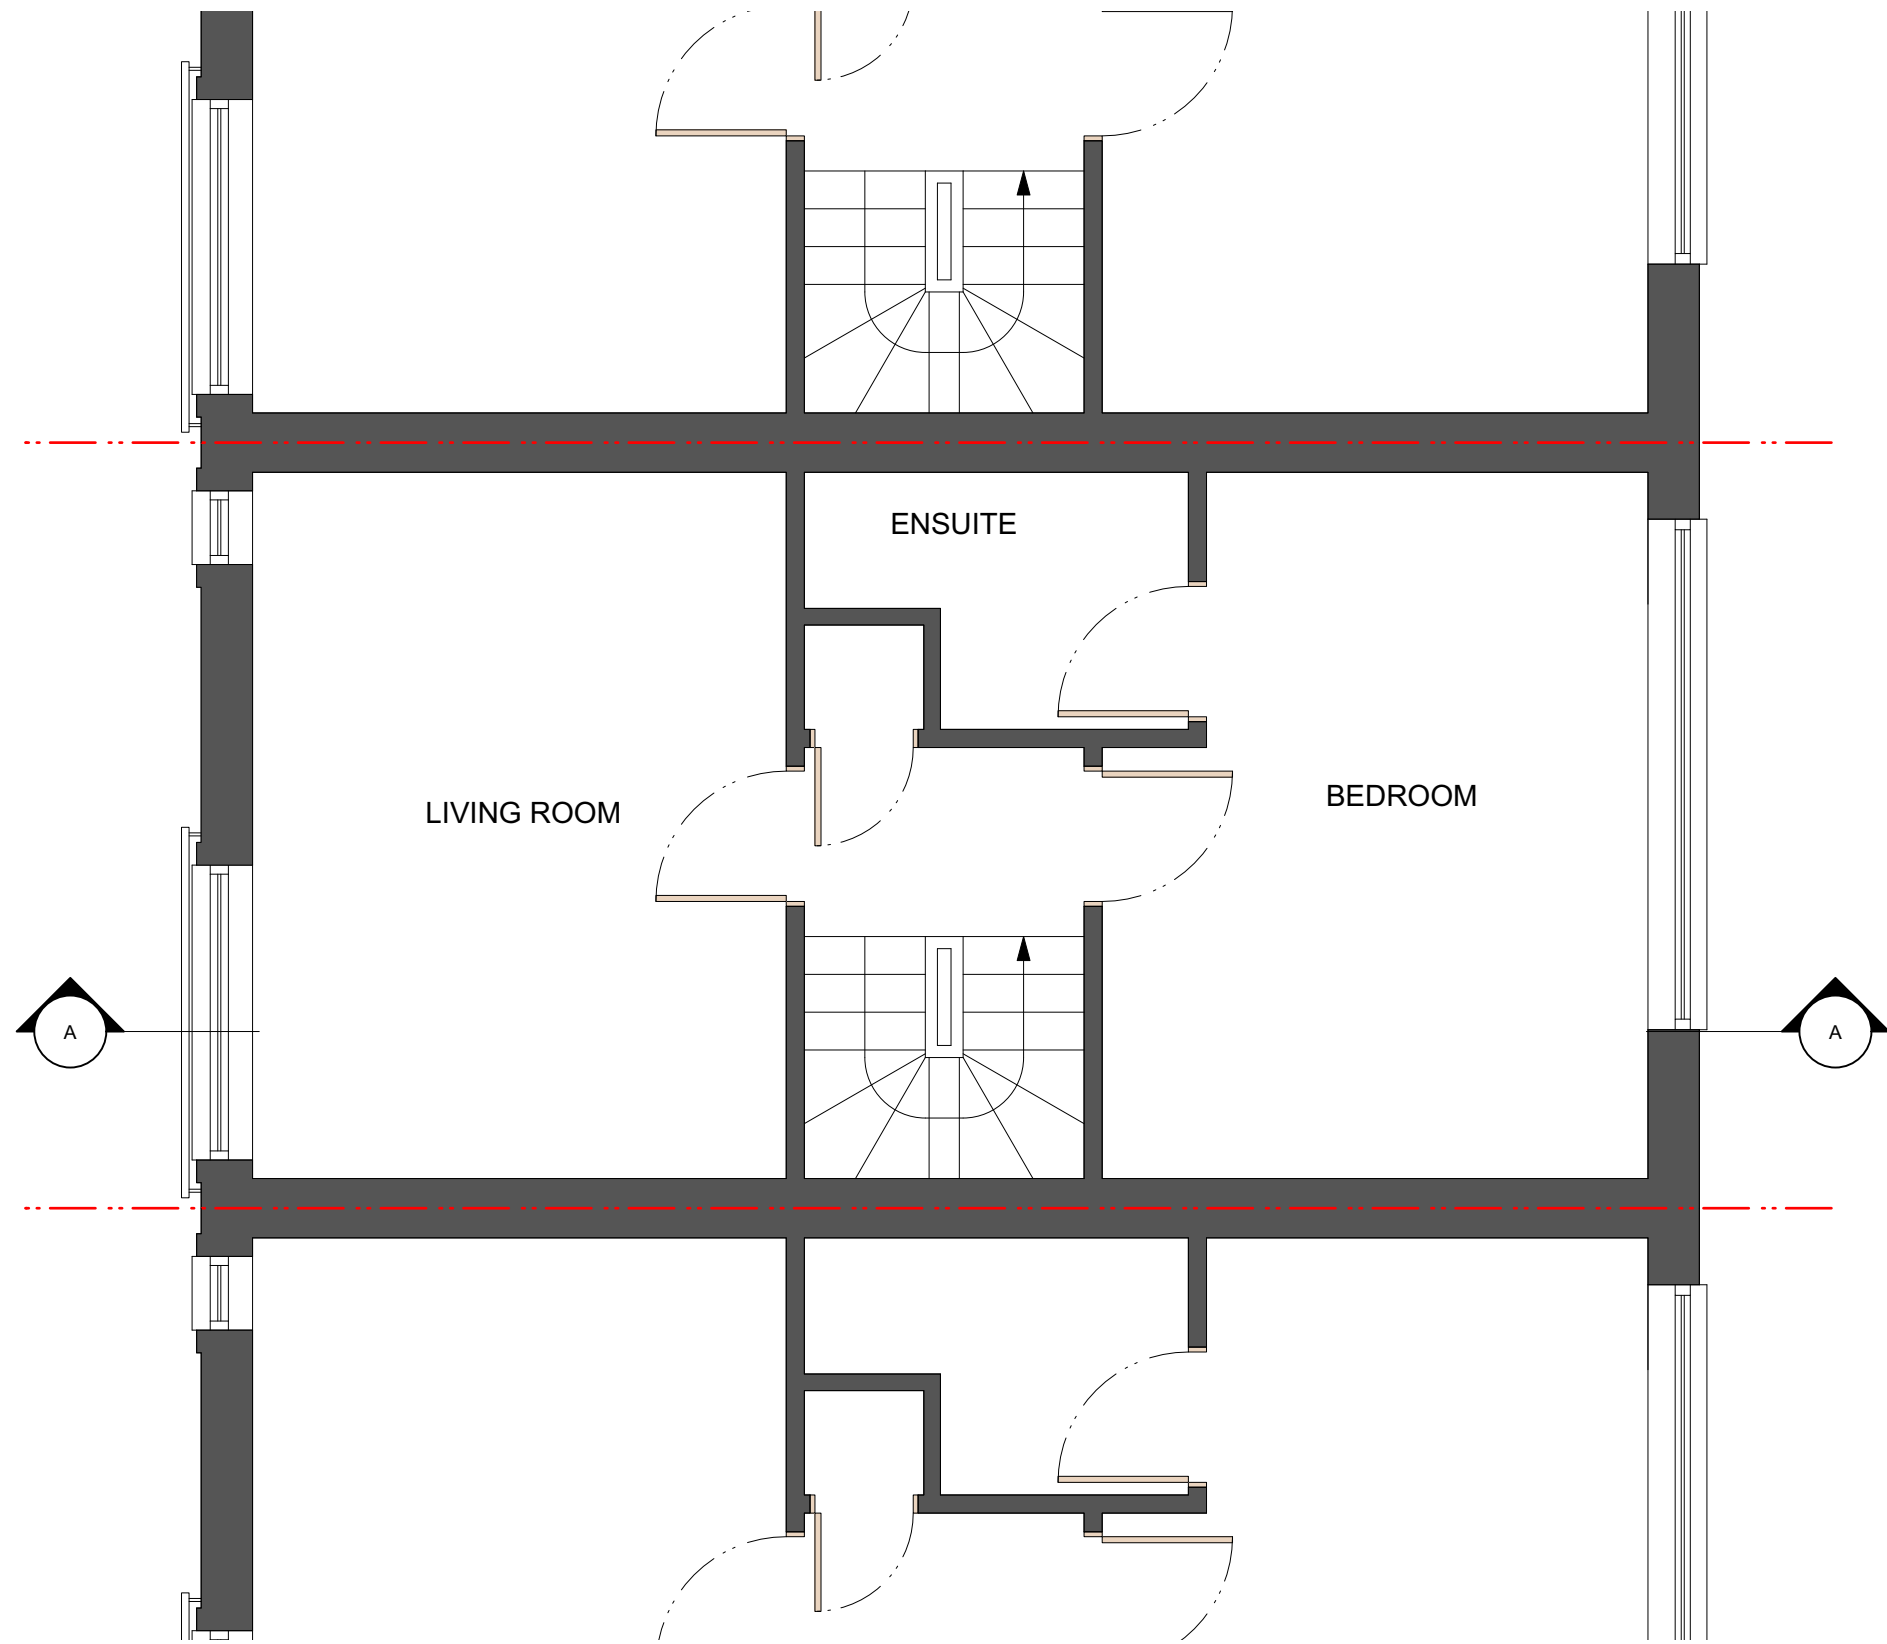

© All information contained within this document remains copyright of Architecture Landscape Urbanism Ltd and shall not be reproduced without prior consent.

- (1) Do not scale from drawings - use written dimensions only.
- (2) All dimensions are in millimeters unless noted.
- (3) All dimensions shall be verified on site before proceeding with the work.
- (4) Architecture Landscape Urbanism Ltd shall be notified of any discrepancies.
- (5) Engineer to specify all structural information.

A	FNMA	03/06/2024	GF infill application

Archlandurb

mail | fergus@archlandurb.co.uk
tel | 07975660833
post | 17 Barrington Close
Oxford OX3 7AX
web | www.archlandurb.com

Client
Khan

Project Title 4 Bridgemount Mews, Mount Pleasant Villas, London N4 4AN			Drawing Title Existing First Floor Plan	
Drawn Date 03/06/2024	Drawn FNMA	Checked FNMA		
Scale 1:50	Status PRELIMINARY	Drawing No. ALU209 002	Revision A	