
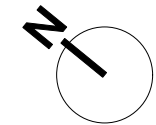


BRIDGEMOUNT MEWS

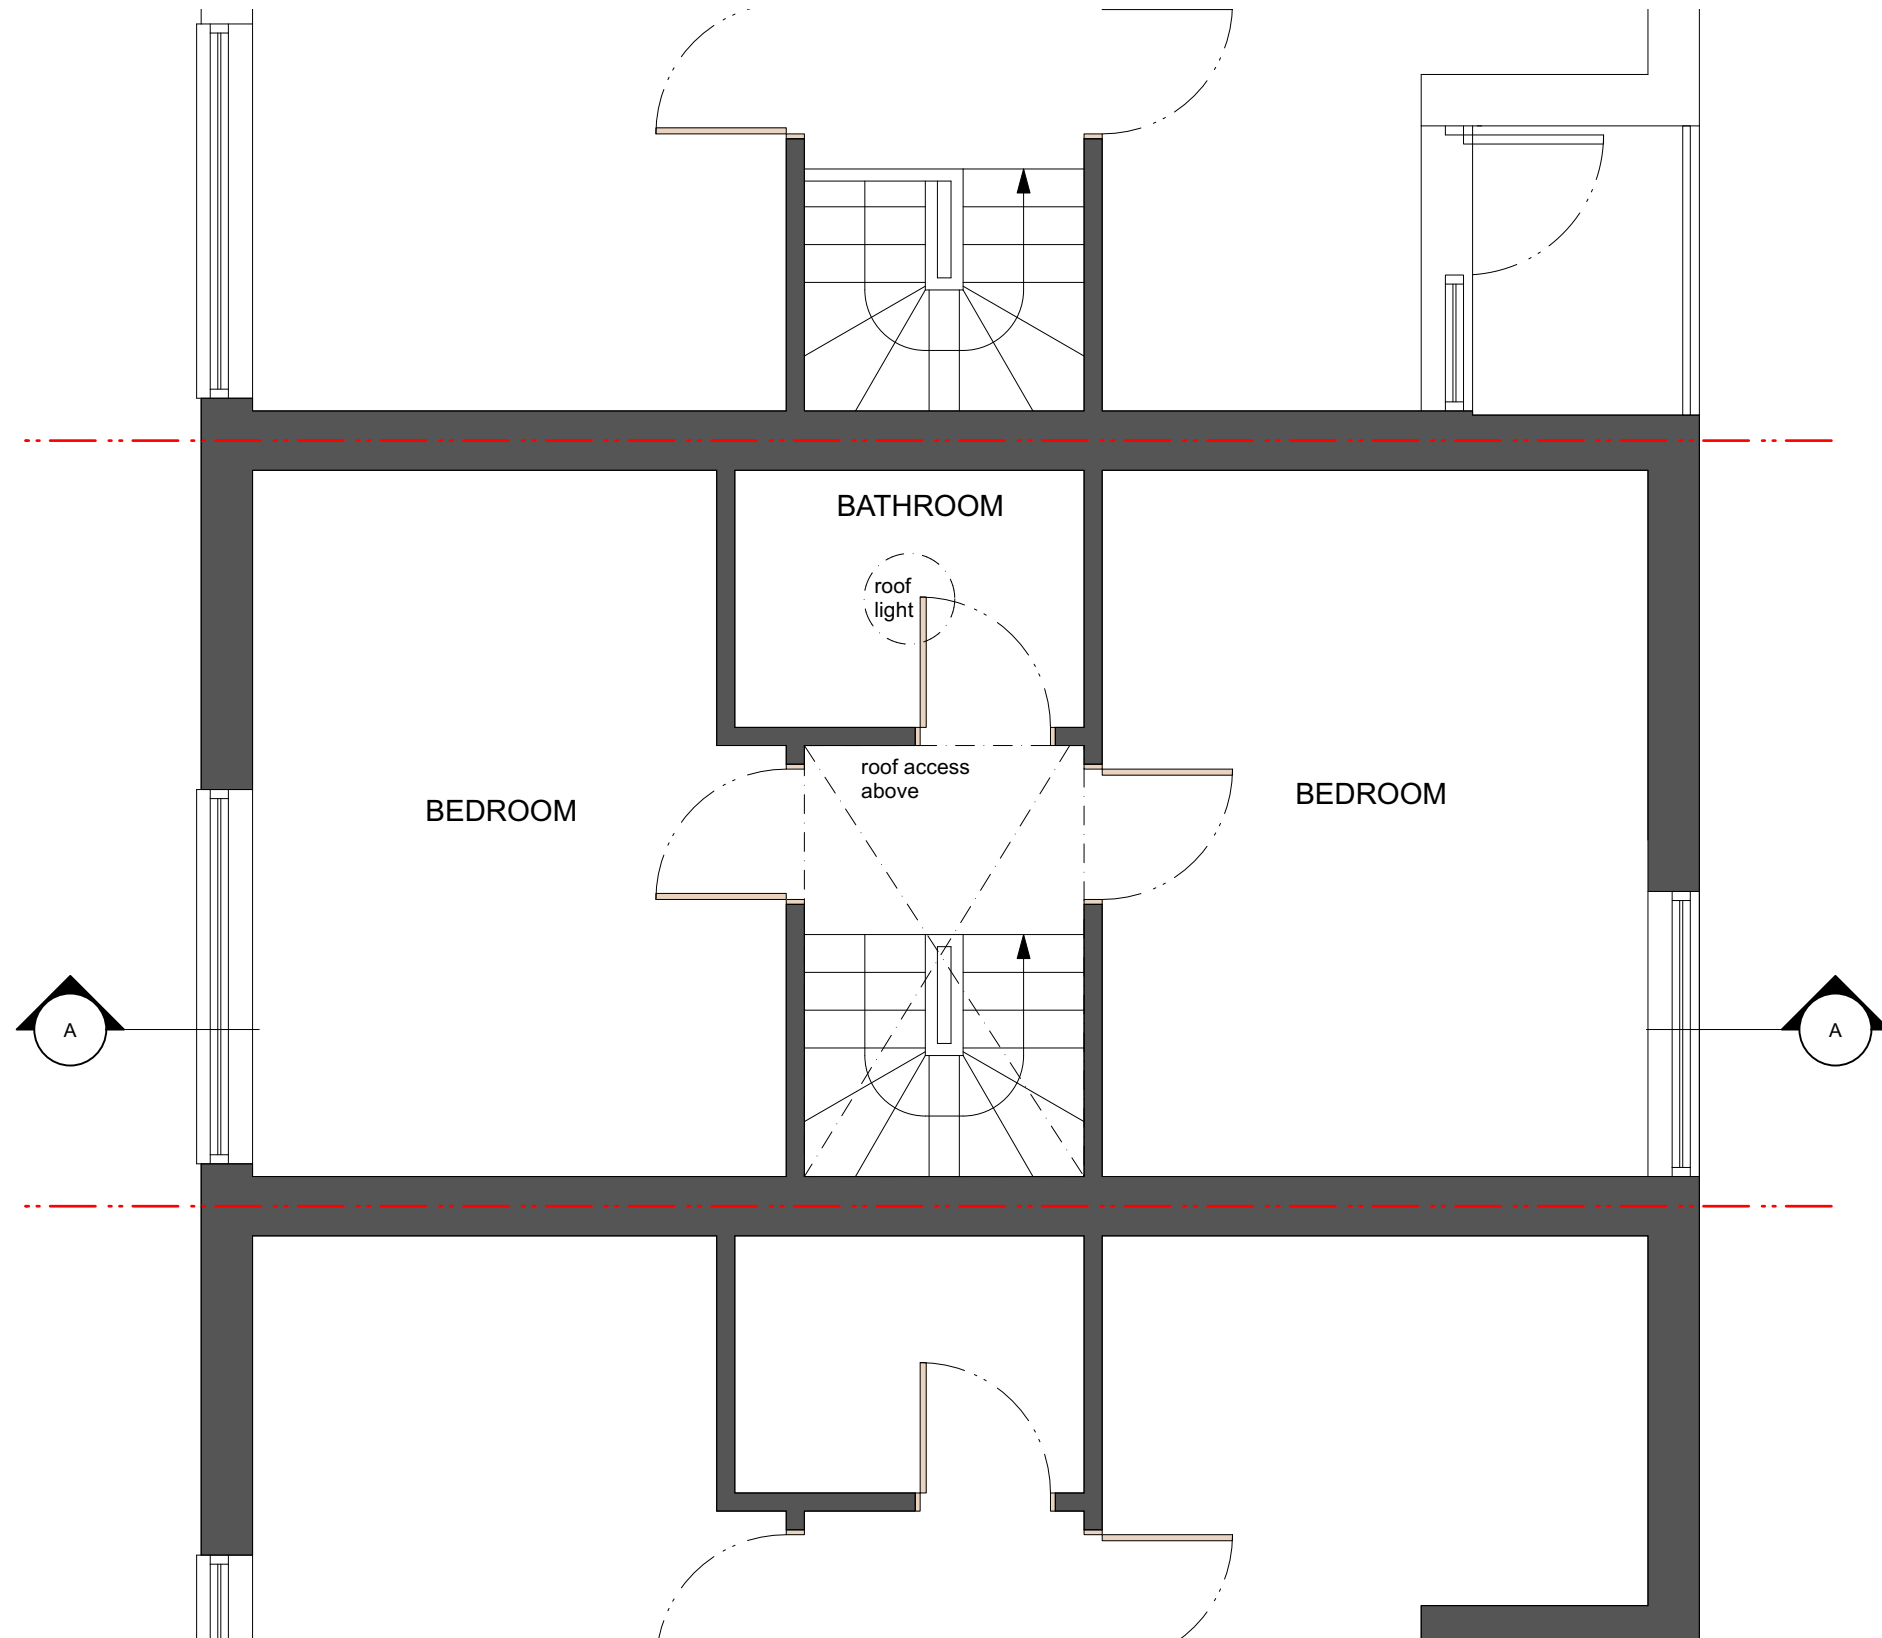

0 1 2 3 4 5 M

© All information contained within this document remains copyright of Architecture Landscape Urbanism Ltd and shall not be reproduced without prior consent.

- (1) Do not scale from drawings - use written dimensions only.
- (2) All dimensions are in millimeters unless noted.
- (3) All dimensions shall be verified on site before proceeding with the work.
- (4) Architecture Landscape Urbanism Ltd shall be notified of any discrepancies.
- (5) Engineer to specify all structural information.

A	FNMA	03/06/2024	GF infill application

archlandurb	mail	I	fergus@archlandurb.co.uk
	tel	I	07975660833
	post	I	17 Barrington Close Oxford OX3 7AX
	web	I	www.archlandurb.com
Client Khan			

Project Title 4 Bridgemount Mews, Mount Pleasant Villas, London N4 4AN			Drawing Title Existing Second Floor Plan	
Drawn Date 03/06/2024	Drawn FNMA	Checked FNMA		
Scale 1:50	Status PRELIMINARY	Drawing No. ALU209 003	Revision A	