
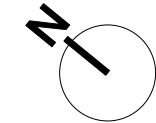


BRIDGEMOUNT MEWS

NO CHANGE

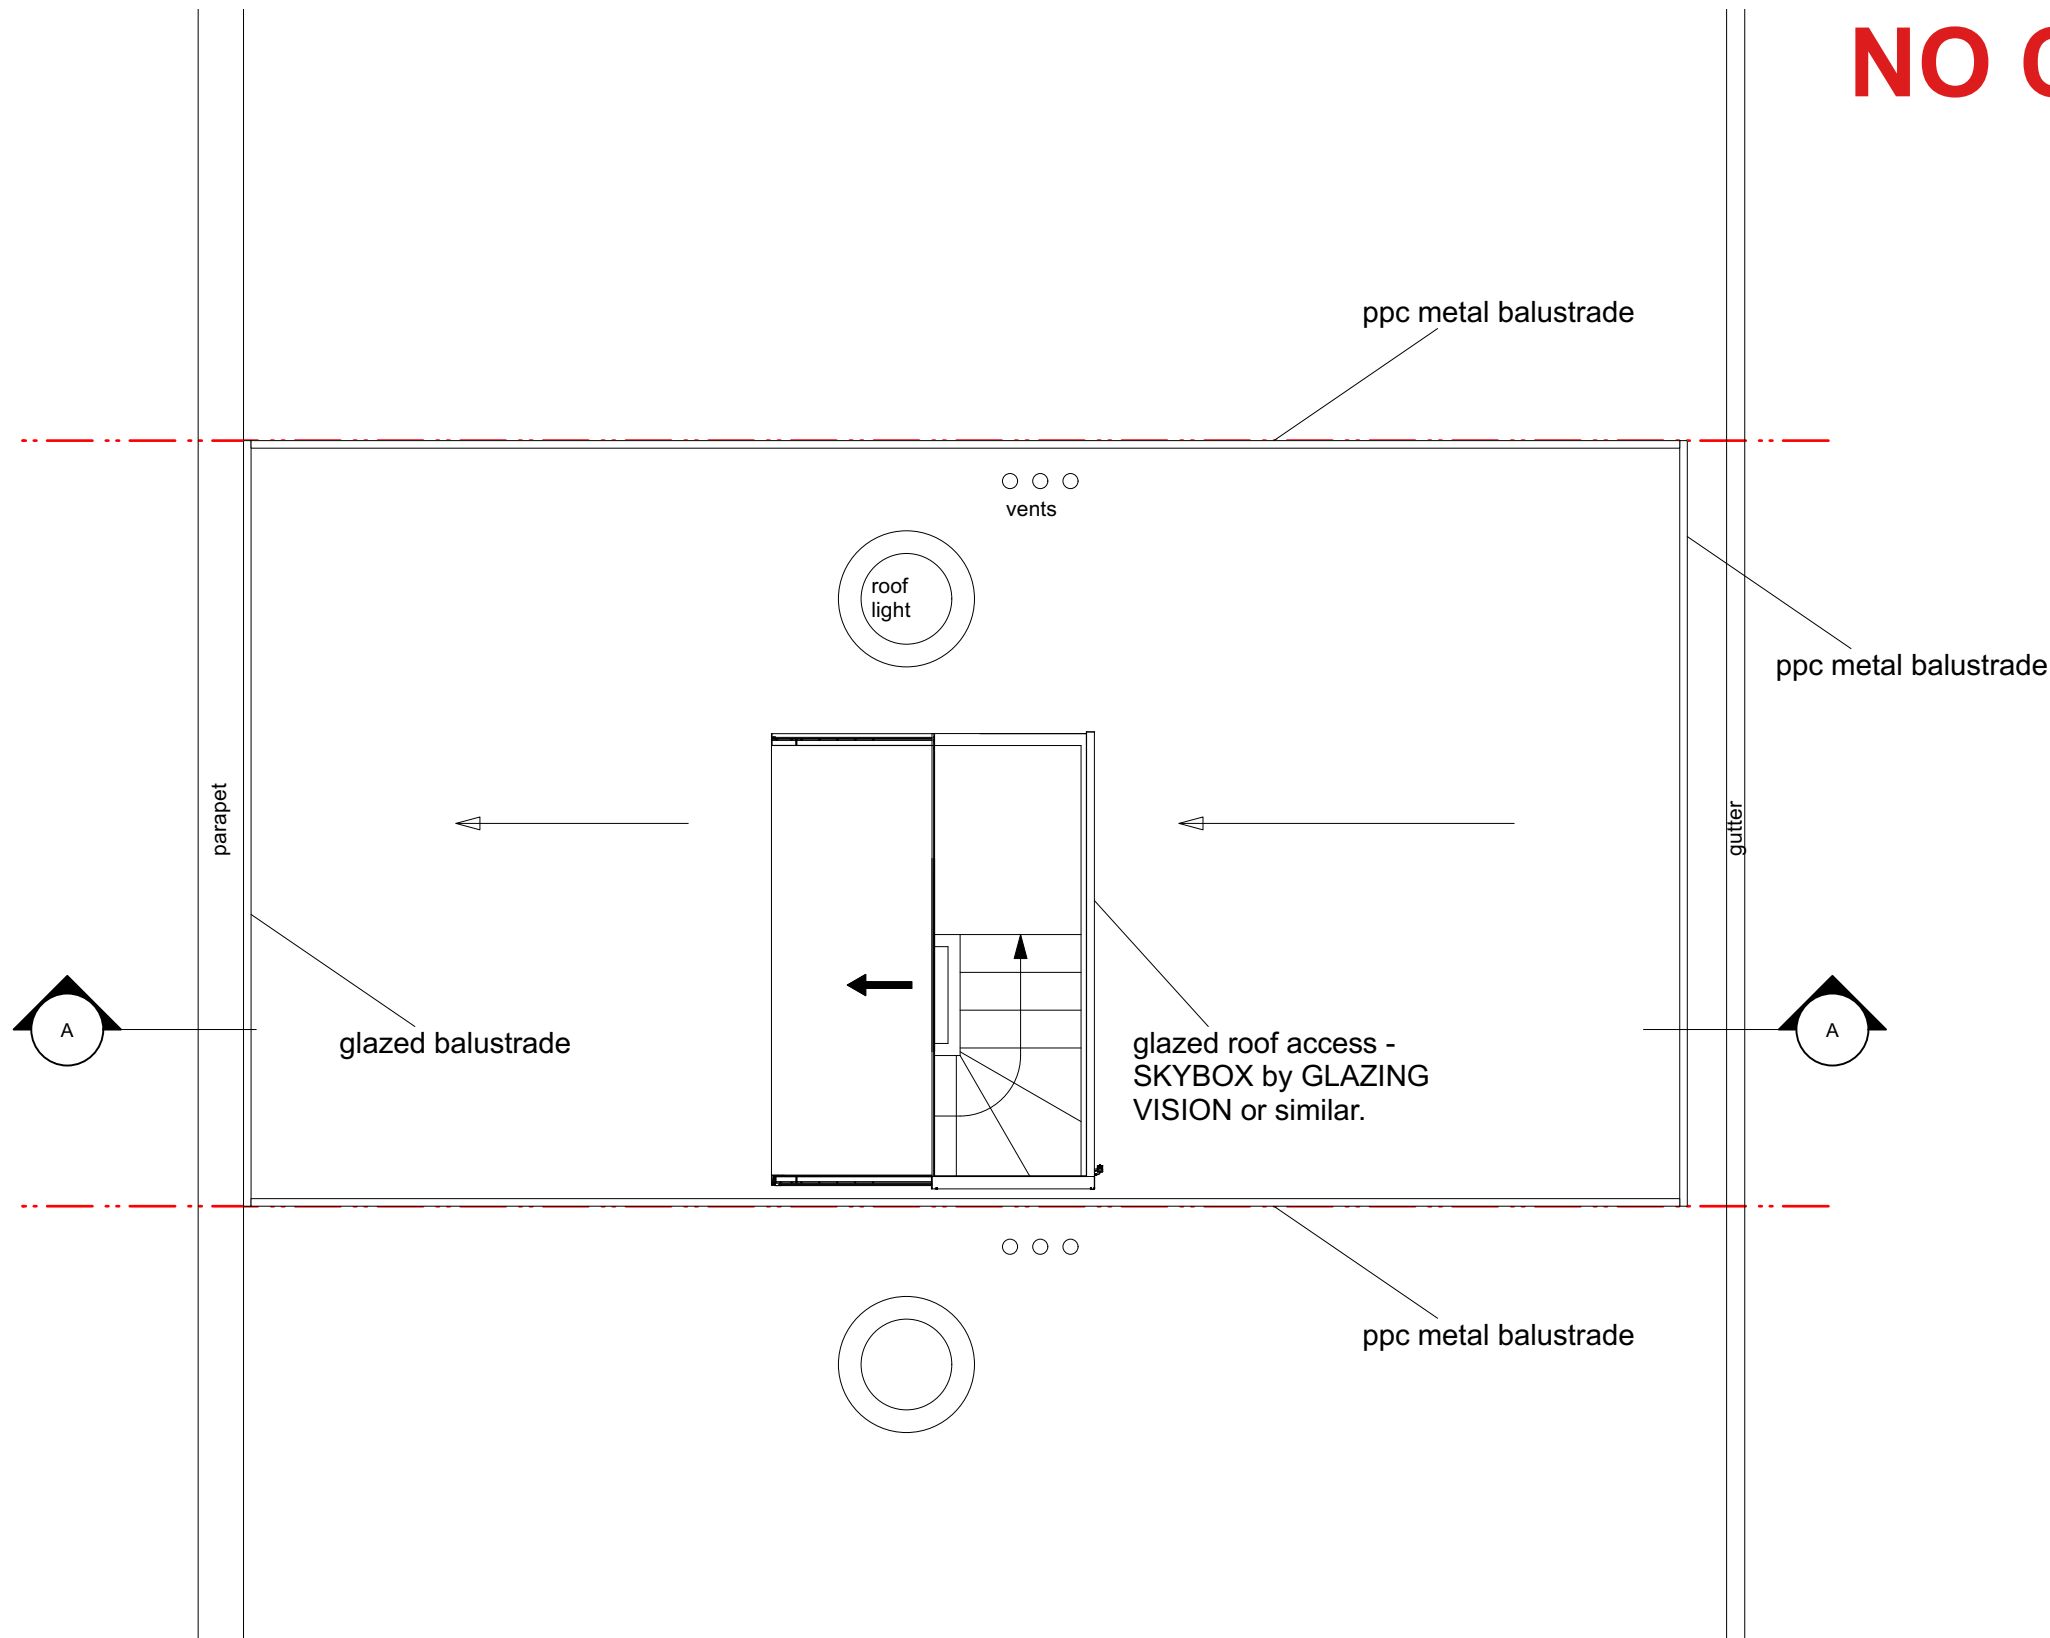

© All information contained within this document remains copyright of Architecture Landscape Urbanism Ltd and shall not be reproduced without prior consent.

- (1) Do not scale from drawings - use written dimensions only.
- (2) All dimensions are in millimeters unless noted.
- (3) All dimensions shall be verified on site before proceeding with the work.
- (4) Architecture Landscape Urbanism Ltd shall be notified of any discrepancies.
- (5) Engineer to specify all structural information.

C	FNMA	03/06/2024	GF infill application
B		17/11/2022	Alternative planning app
A		17/11/2022	Minor amendment

archlandurb

mail | fergus@archlandurb.co.uk

tel | 07975660833

post | 17 Barrington Close

web | www.archlandurb.com

Oxford OX3 7AX

Client
Khan

Project Title			Drawing Title	
4 Bridgemount Mews, Mount Pleasant Villas, London N4 4AN			Proposed Roof Plan	
Drawn Date 03/06/2024	Drawn FNMA	Checked FNMA	Drawing No. ALU209 104	Revision C
Scale 1:50	Status PRELIMINARY			