
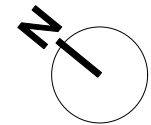


BRIDGEMOUNT MEWS

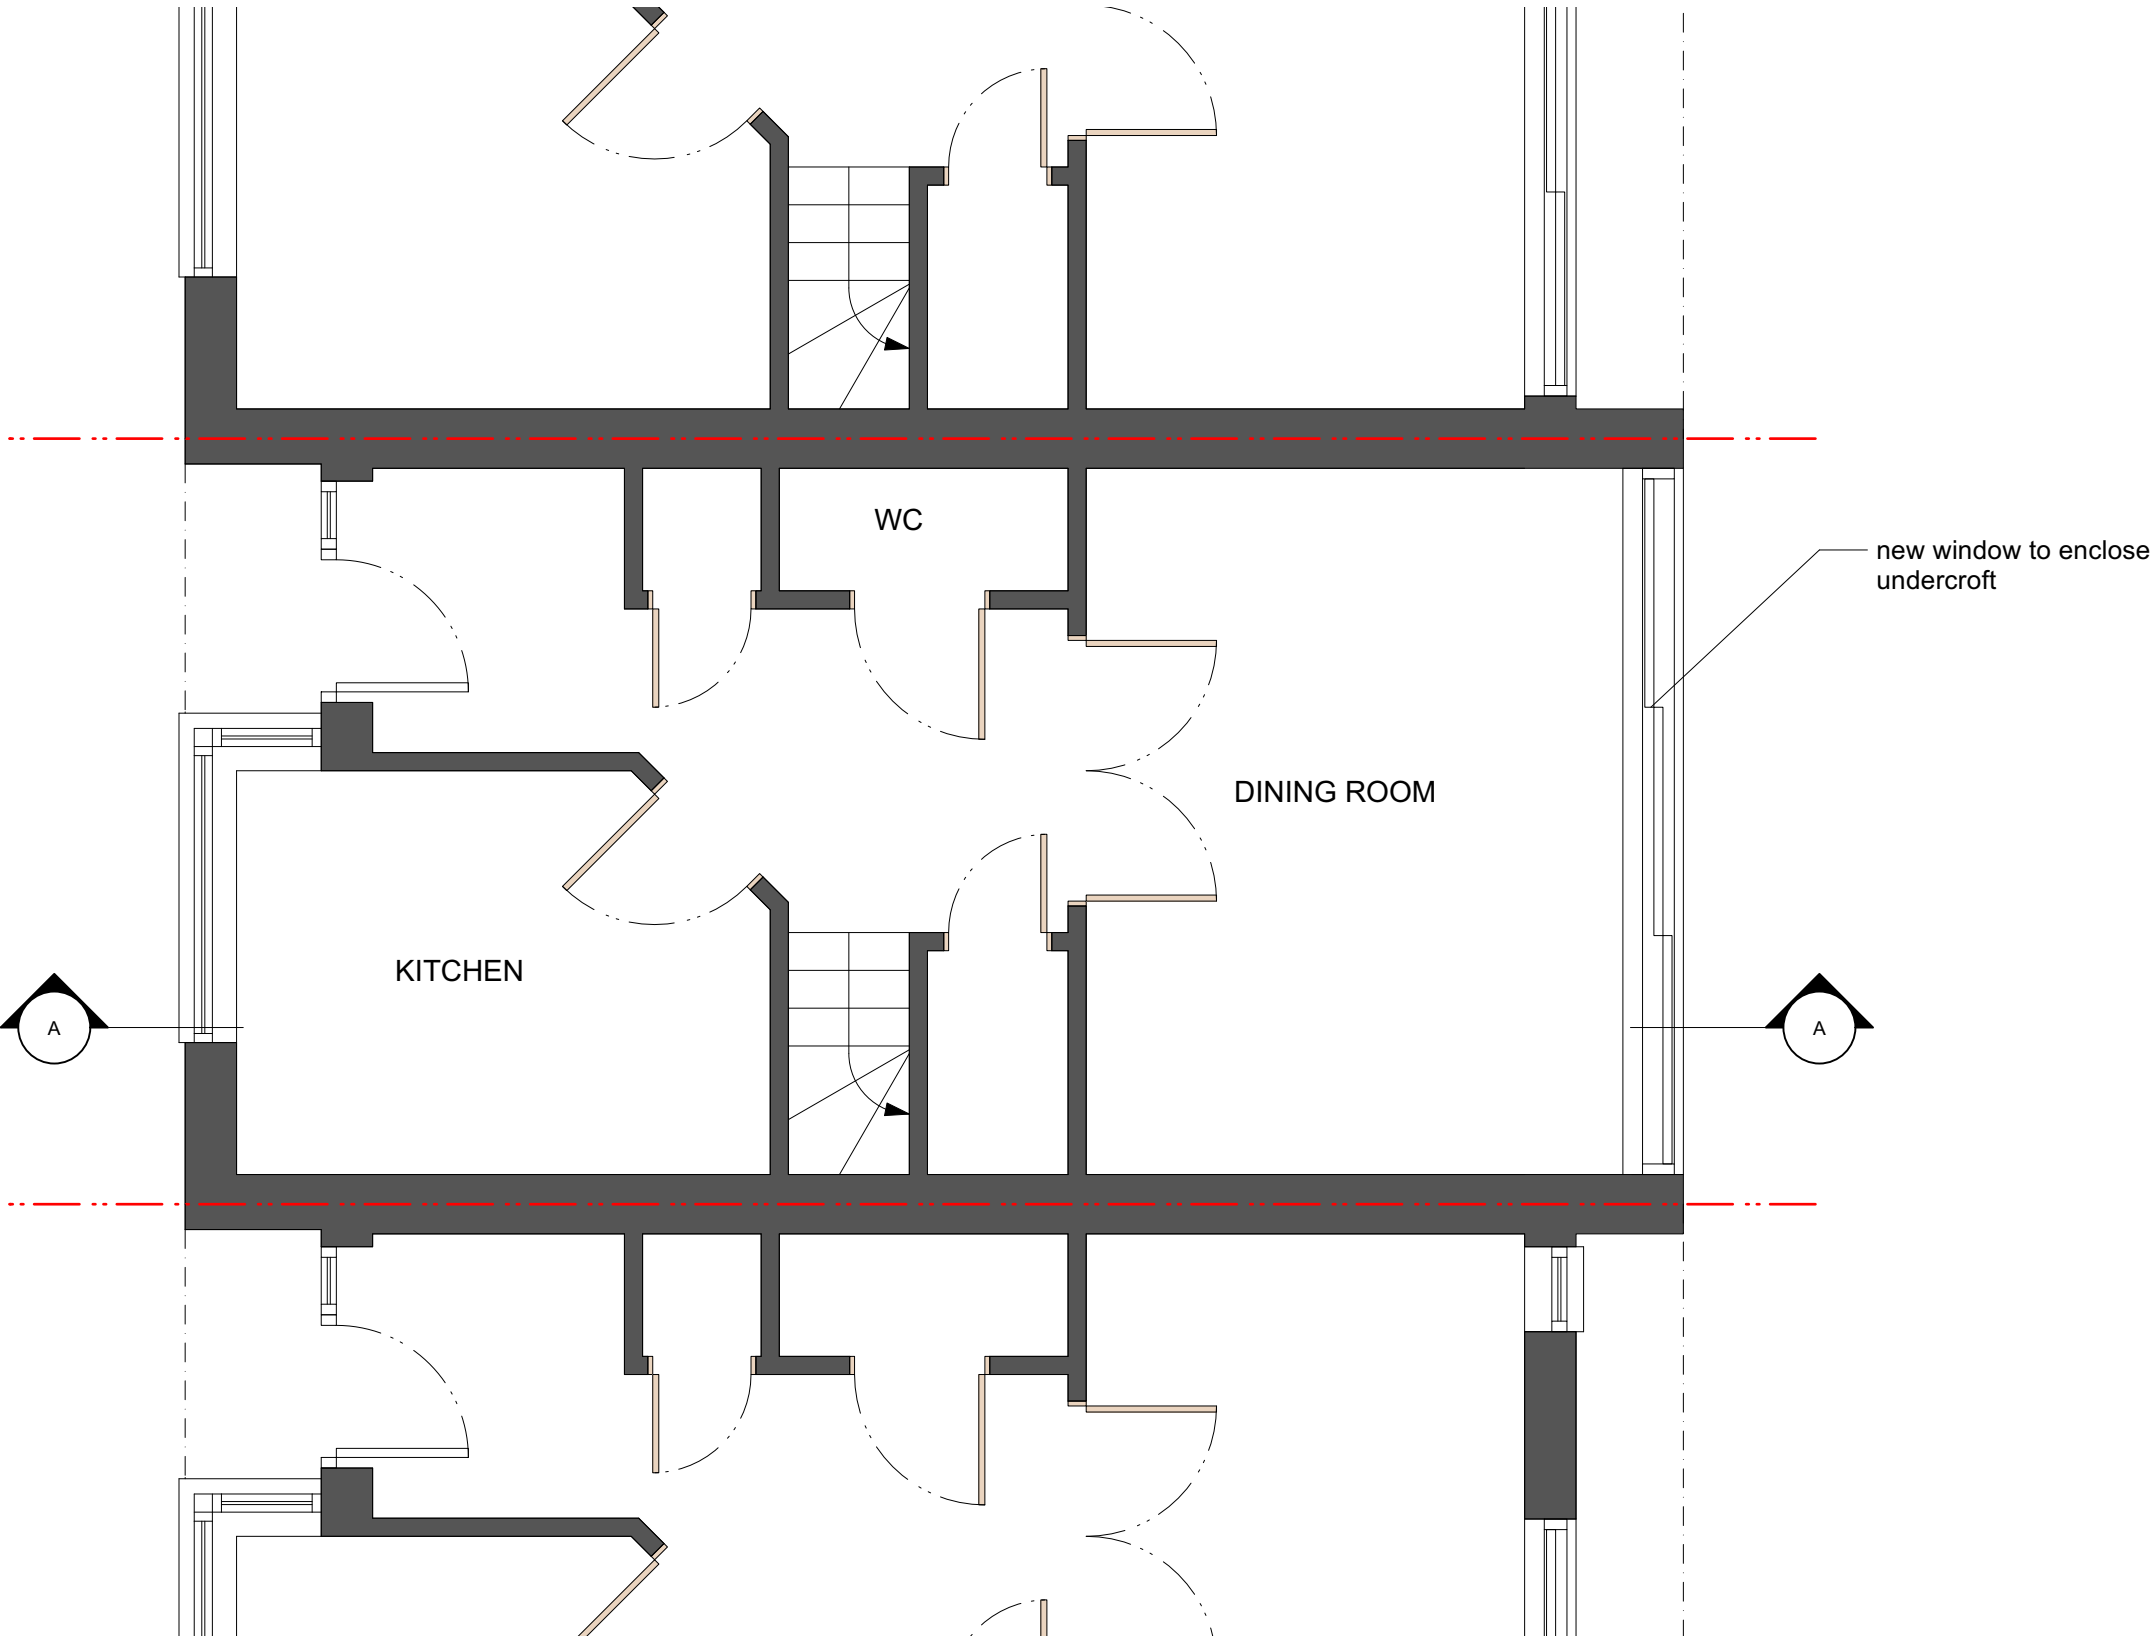

© All information contained within this document remains copyright of Architecture Landscape Urbanism Ltd and shall not be reproduced without prior consent. (1) Do not scale from drawings - use written dimensions only. (2) All dimensions are in millimeters unless noted. (3) All dimensions shall be verified on site before proceeding with the work. (4) Architecture Landscape Urbanism Ltd shall be notified of any discrepancies. (5) Engineer to specify all structural information.					ALU	mail fergus@archlandurb.co.uk		Project Title 4 Bridgemount Mews, Mount Pleasant Villas, London N4 4AN			Drawing Title Proposed Ground Floor Plan	
						tel 07975660833						
						post 17 Barrington Close		Drawn Date 03/06/2024	Drawn FNMA	Checked FNMA		
						Oxford OX3 7AX						
						web www.archlandurb.com		Scale 1:50	Status PRELIMINARY	Drawing No. ALU209 101	Revision A	
A	FNMA	03/06/2024	GF infill application	Client Khan								