



GENERAL NOTES:
UNLESS OTHERWISE NOTED ALL DIMENSIONS ARE GIVEN IN MILLIMETRES
ALL DIMENSIONS MUST BE VERIFIED ON SITE BEFORE THE COMMENCEMENT OF WORK OR THE FABRICATION OF ANY ITEM. DISCREPANCIES MUST BE REPORTED TO THE ARCHITECT
THIS DRAWING IS NOT FOR CONSTRUCTION – FOR CDM AND BUILDING REGULATIONS COMPLIANT DETAILS CONTACT TURQUOISE NOISE LTD.
THIS DRAWING AND DESIGN REMAINS THE COPYRIGHT OF TURQUOISE NOISE LTD. AND MAY NOT BE REPRODUCED WITHOUT PERMISSION


Weltech Business Centre
Ridgeway, Welwyn Garden City AL7 2AA
mail@turquoisenoise.com 07808 294467

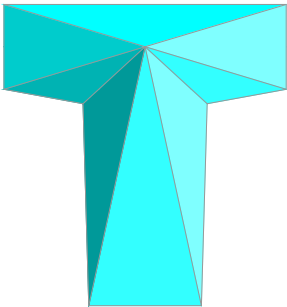


TURQUOISENOISE.COM
architecture for your home

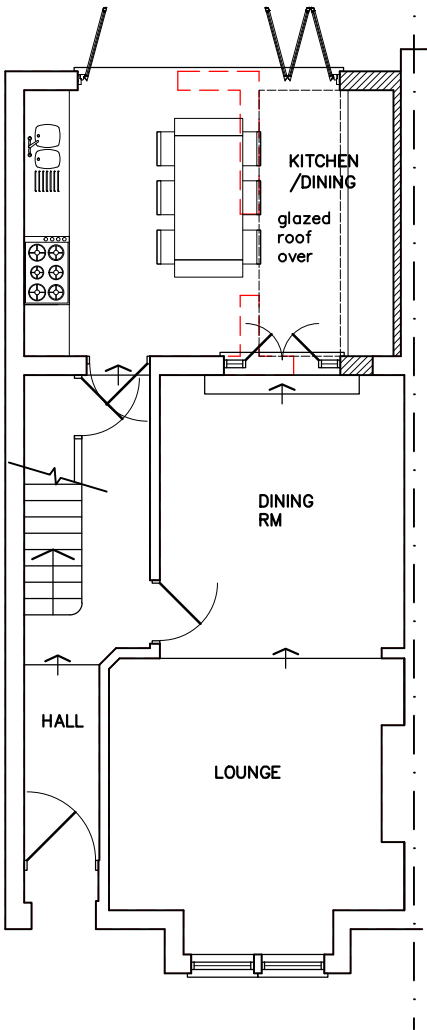


PROPOSED GROUND FLOOR PLAN

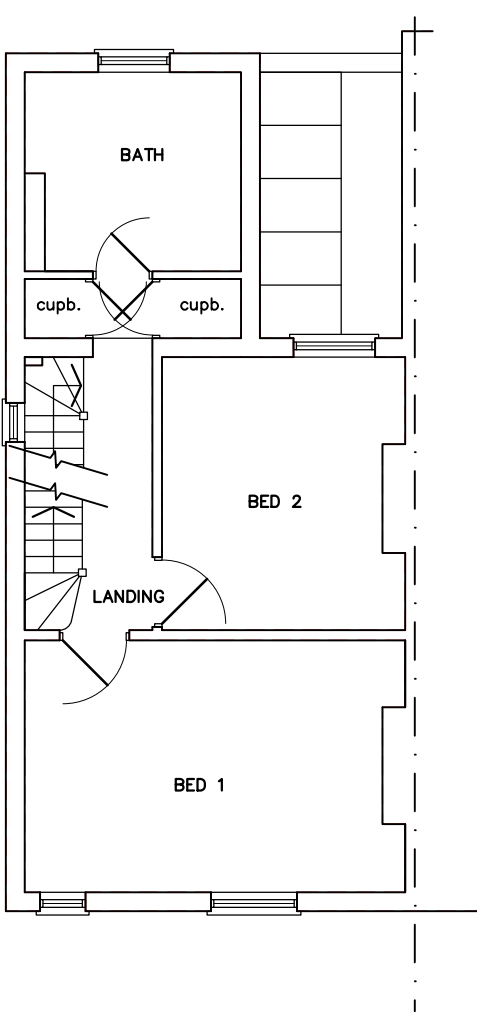

PROPOSED FIRST FLOOR PLAN

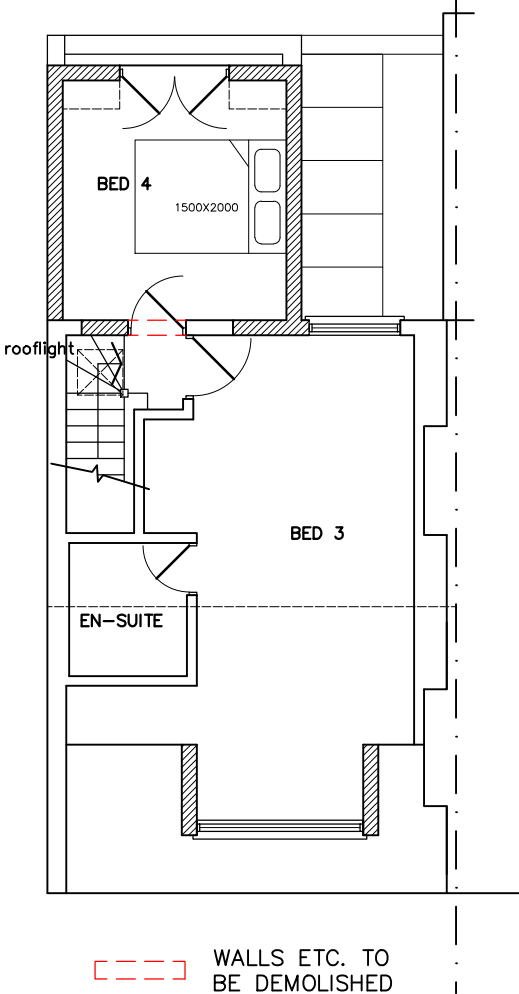

PROPOSED LOFT FLOOR PLAN

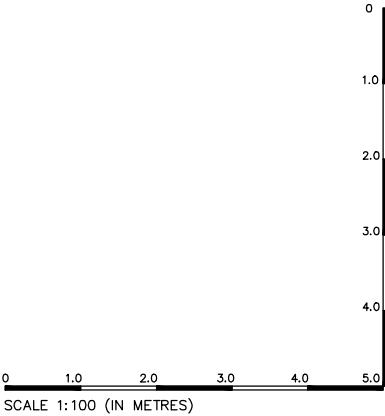

Date of this revision: -		
drawn by: TJP	drawn date: JUN 24	scale: 1:100 @ A3
project: 37 ALEXANDRA GARDENS, LONDON N10 3RN		
client: MR & MRS S JUDAH		
dwg title: PROPOSED FLOOR PLANS		
dwg no: 3819 PL 05		rev: -