



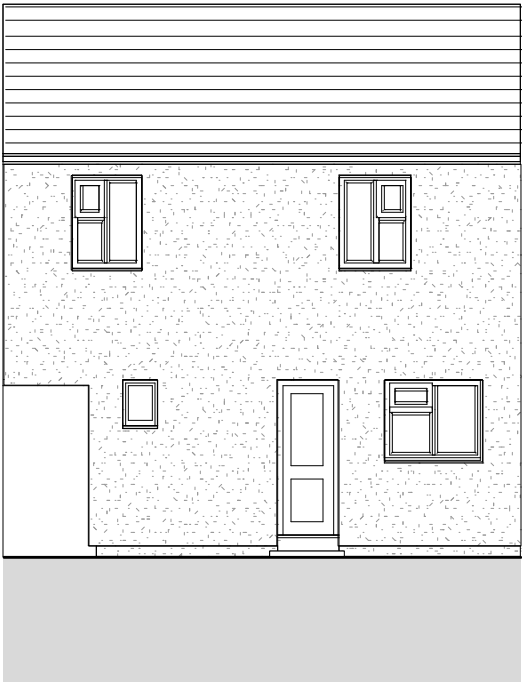

Rear Elevation

 

Front Elevation

Do not scale from drawings
All dimensions are in mm unless otherwise stated
All dimensions to be verified on site before proceeding with the work
All fire related information indicated on this drawing to be verified by a specialist
Any discrepancies to be notified in writing to the Architect immediately
All boundaries indicative only and to be confirmed by others

Notes:

Elevations produced from
information provided by measures
surveys from retrofit assessors.

Window opening sizes taken from
measured surveys as part of
assessments.

19/06/24		Annotations amended		AH	
Rev	Date	Notes			D/B
Client: Morgan Sindall - L&Q					
Project Name: 68 De Quincey Road N17 7DJ Window Replacement					
Drawing No: 24002_PL_68 De Quincey Road_04A				Revision: 04A	
Status: Planning					
Drawing Title: Proposed Elevations					
Project No: 24002				Date: APR 24	
Drawn by: AH		Checked: JV		Scale: 1:100 @ A3	
 FUSE ARCHITECTS First Floor 18-20 Southwark Street London SE1 1TJ t: +44 (0)20 7378 8789 email: info@fusearchitects.co.uk www.fusearchitects.co.uk					