

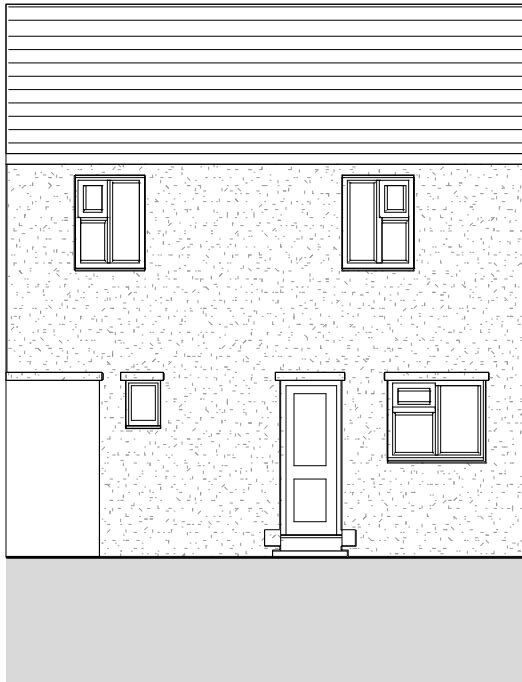


 

Rear Elevation

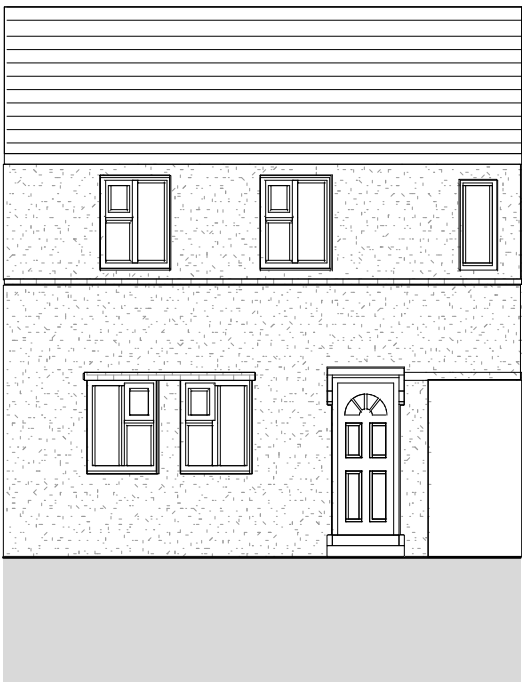

Front Elevation

Do not scale from drawings

All dimensions are in mm unless otherwise stated

All dimensions to be verified on site before proceeding with the work

All fire related information indicated on this drawing to be verified by a specialist

Any discrepancies to be notified in writing to the Architect immediately

All boundaries indicative only and to be confirmed by others

Notes:

Elevations produced from
surveys from measures
surveys from retrofit assessors.

Window opening sizes taken from
measured surveys as part of
assessments.

A	19/06/24	Annotations amended	AH
Rev	Date	Notes	D/B
Client: Morgan Sindall - L&Q			
Project Name: 68 De Quincey Road N17 7DJ Window Replacement			
Drawing No: 24002_PL_68 De Quincey Road_03A			Revision:
Status: Planning			
Drawing Title: Existing Elevations			
Project No: 24002			Date: APR 24
Drawn by: AH		Checked: JV	Scale: 1:100 @ A3
FUSE ARCHITECTS First Floor 18-20 Southwark Street London SE1 1TJ t: +44 (0)20 7378 8789 email: info@fusearchitects.co.uk www.fusearchitects.co.uk			