
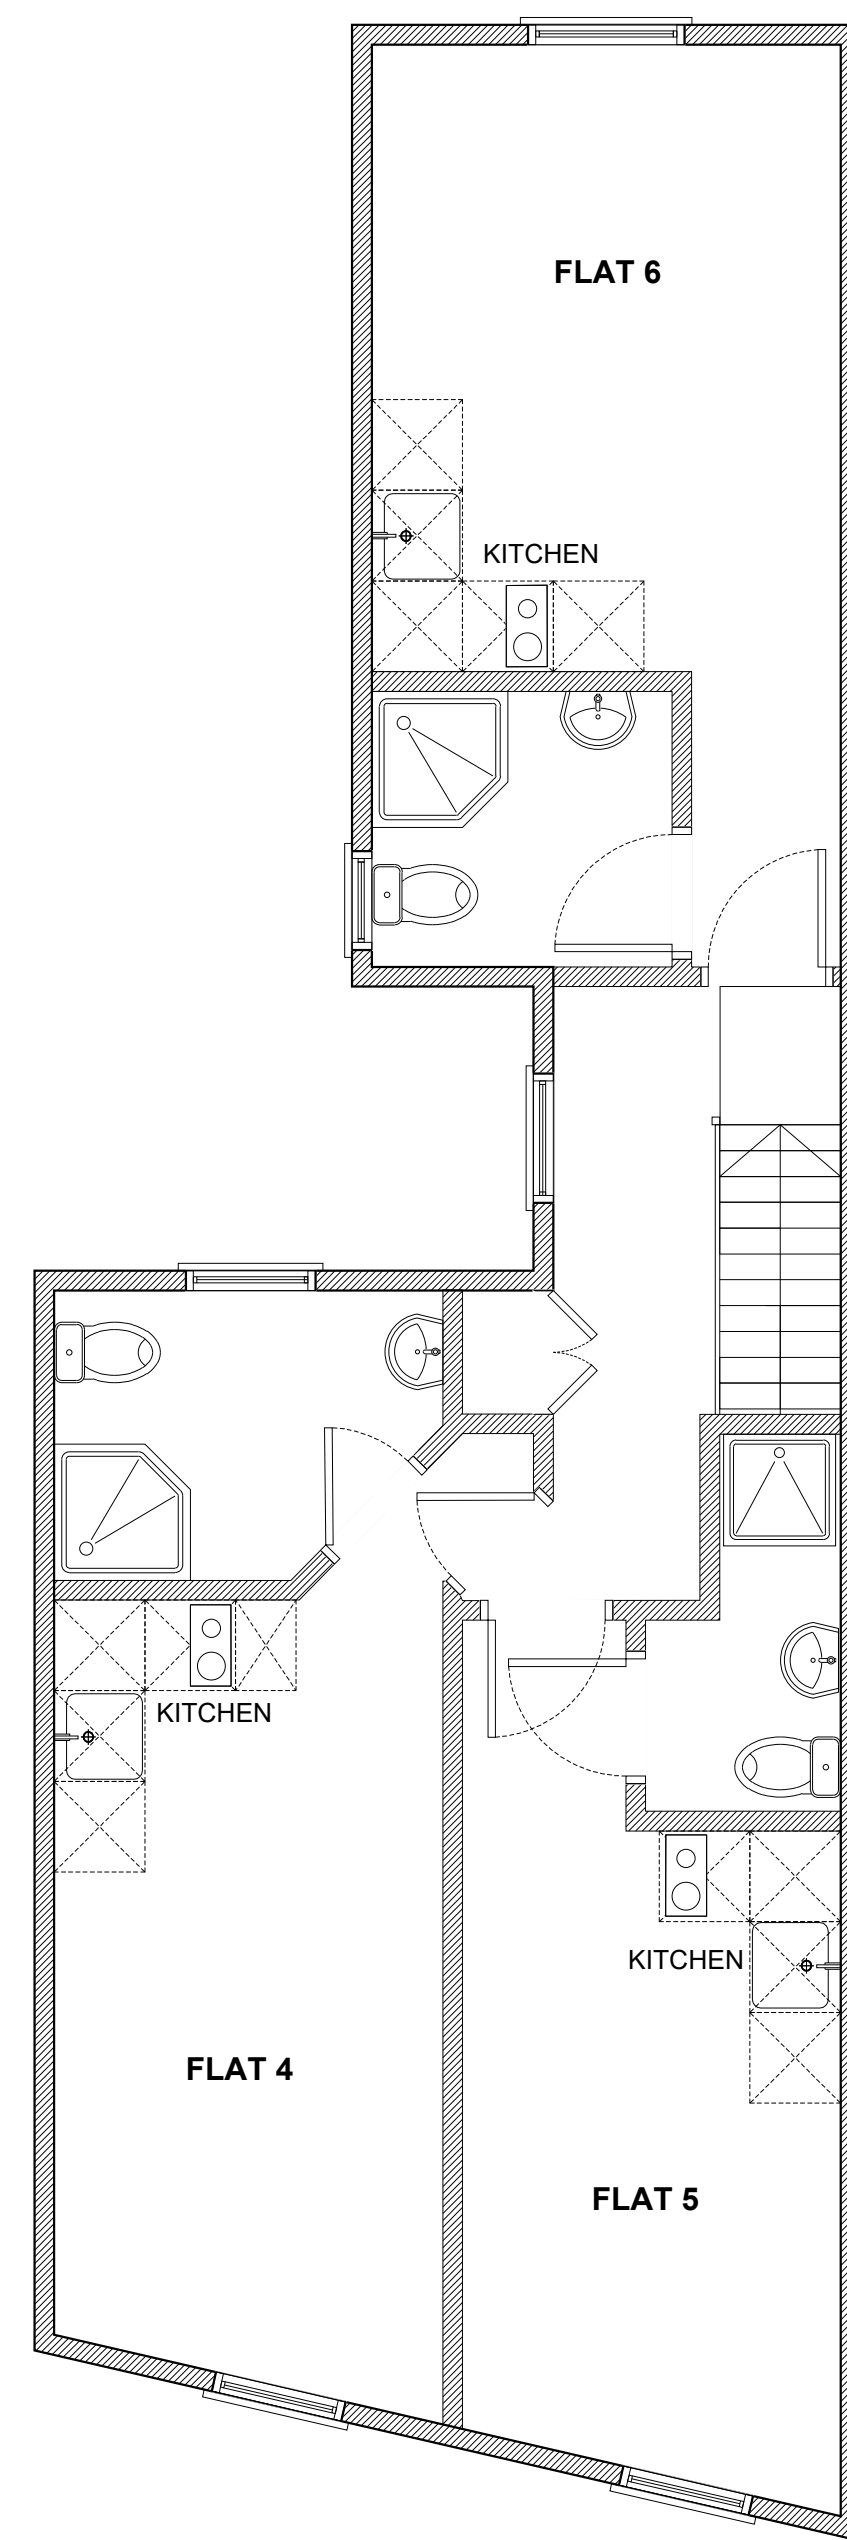
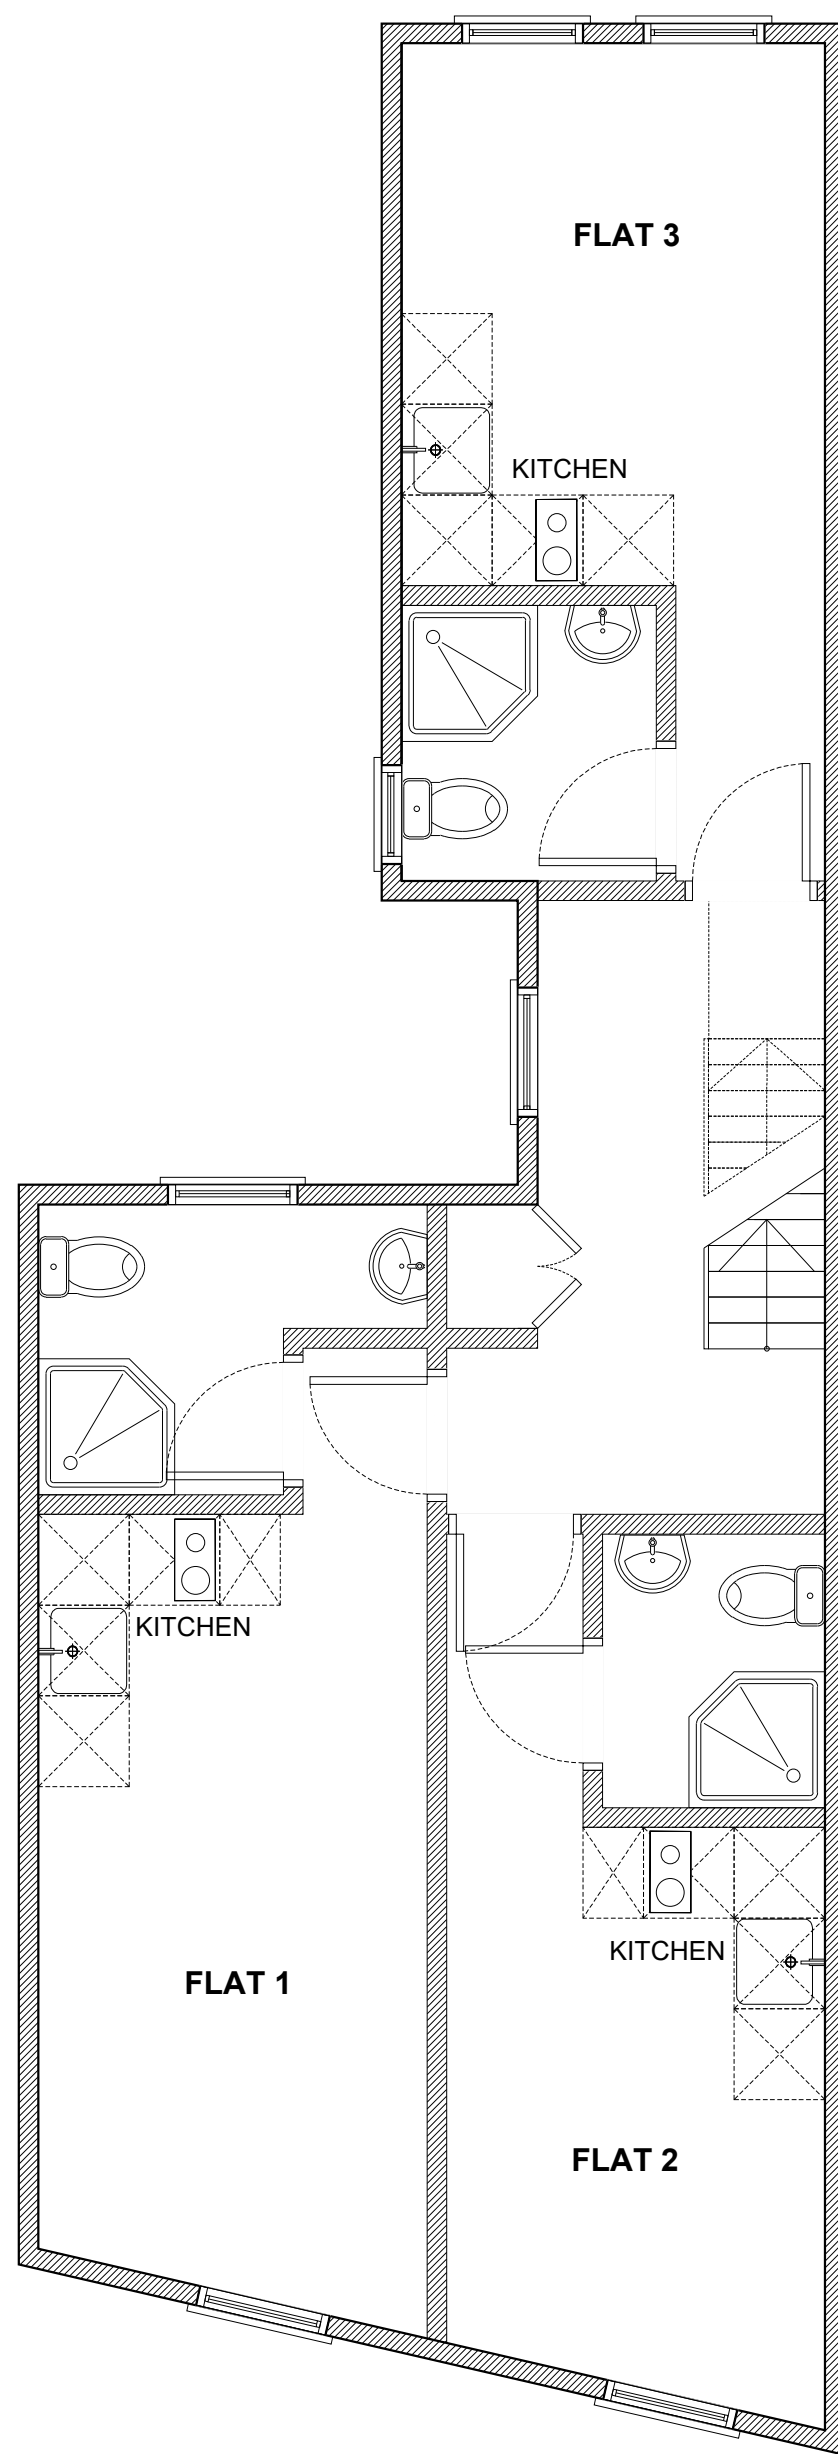


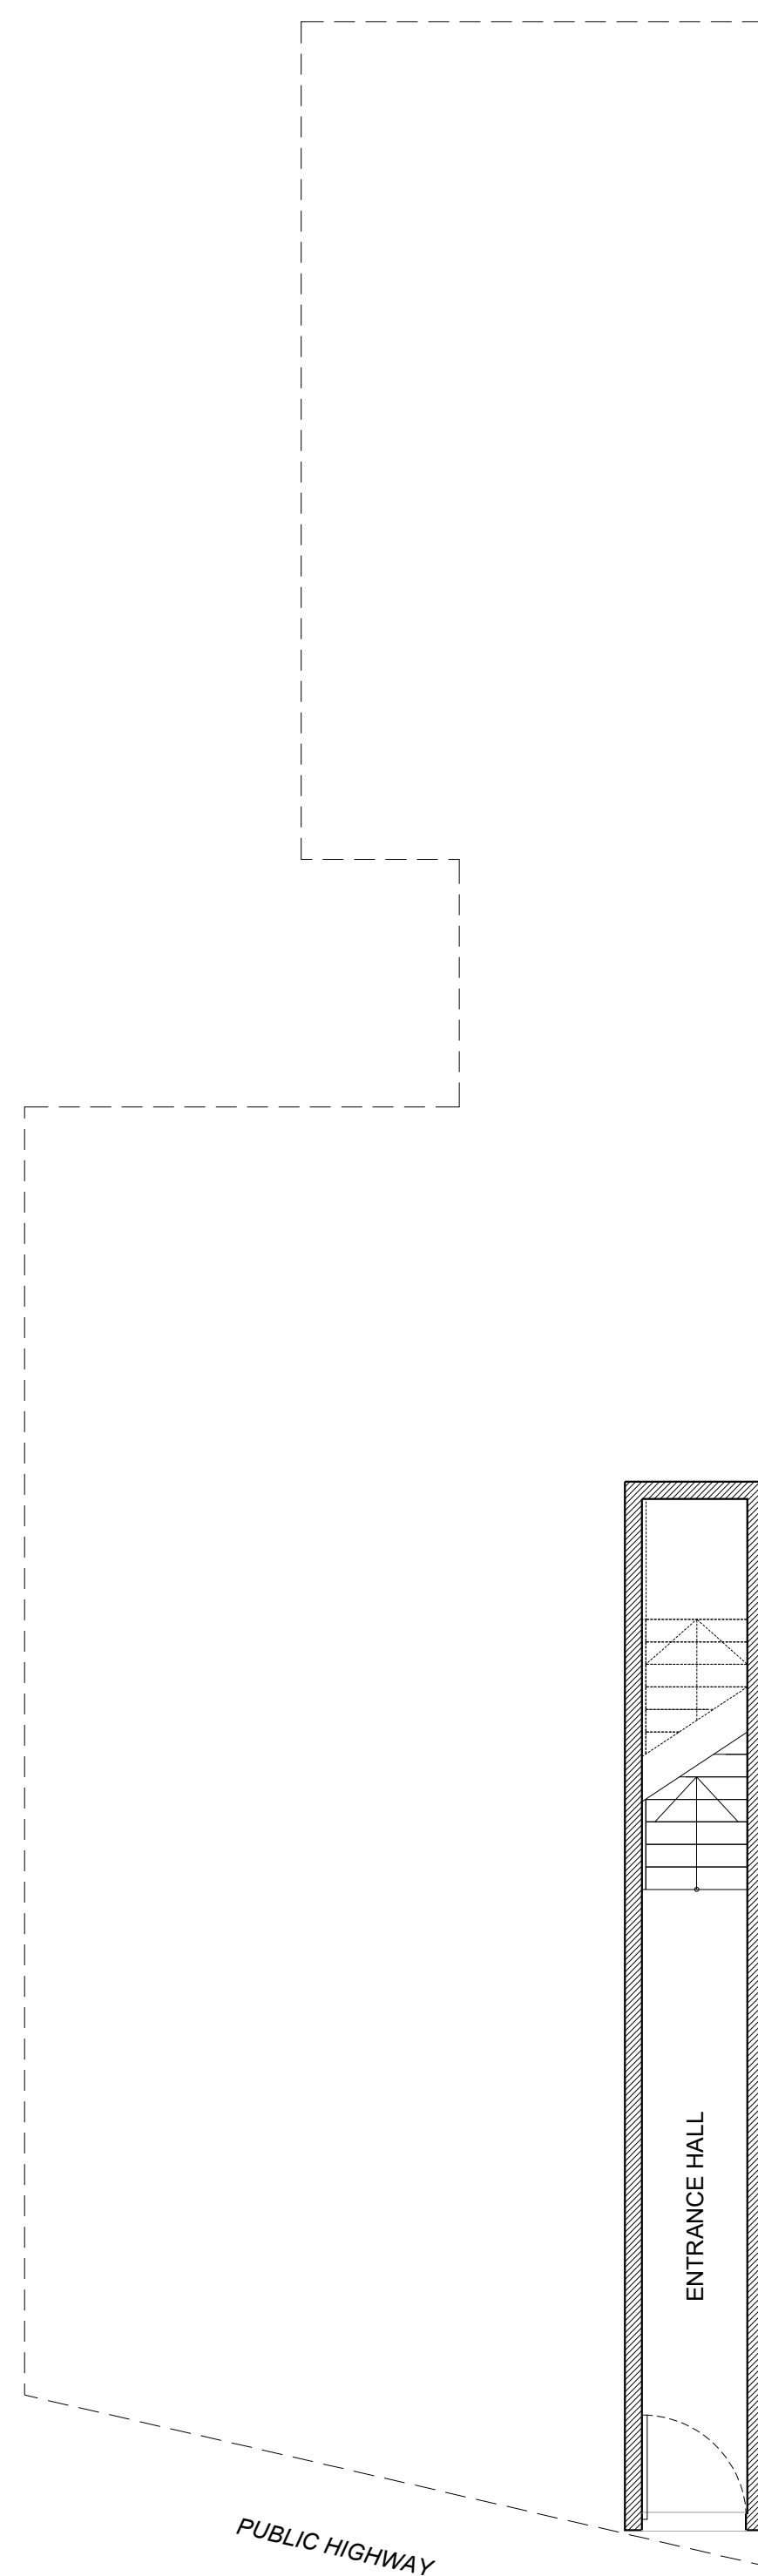

1. Contractor and all sub-trades shall verify all site dimensions, all drawings, details and specifications and report any discrepancies to MSK Design Ltd in writing for approval before proceeding with the work.
3. Contractor shall address all specification documentation alongside alongside this drawing where appropriate and ensure that all discreet detailing taken on under any CDM conform with the design intent shown. The contractor shall notify MSK Design Ltd in writing for approval before proceeding with any work that deviates from the specification and/or design intent.
4. Contractor shall comply with the contract documents, performance requirements, applicable codes and regulations.
5. All drawings and written material herein constitutes the original and unpublished work of MSK Design Ltd, and may not be duplicated or disclosed without the written consent of MSK Design Ltd.
6. Drawings not to be scaled.

[illegible]

MSK DESIGN LTD
230 High Street, Barnet, EN5 5TD
020 3962 4480
www.mskdesign.co.uk
info@mskdesign.co.uk

Client
EXECUTIVE PROPERTIES LTD

Project
RESIDENTIAL FLATS
363 GREEN LANES,
LONDON, N4 1DY

Area
**FLOOR PLANS TO SIX FLATS
ACROSS THE UPPER FLOORS**

Drawing Name
**EXISTING PLANS
SHOWING LAYOUT**

Base Drawing

File/Phase/Stage	Status
---	---

Drawn By
MK
CC

Scale
1:50@A1
1:100@A3

Project No	Originator	Level	Group	Area	Doc Type	Identifier
10104	MSK	00	00	00	SK	001