


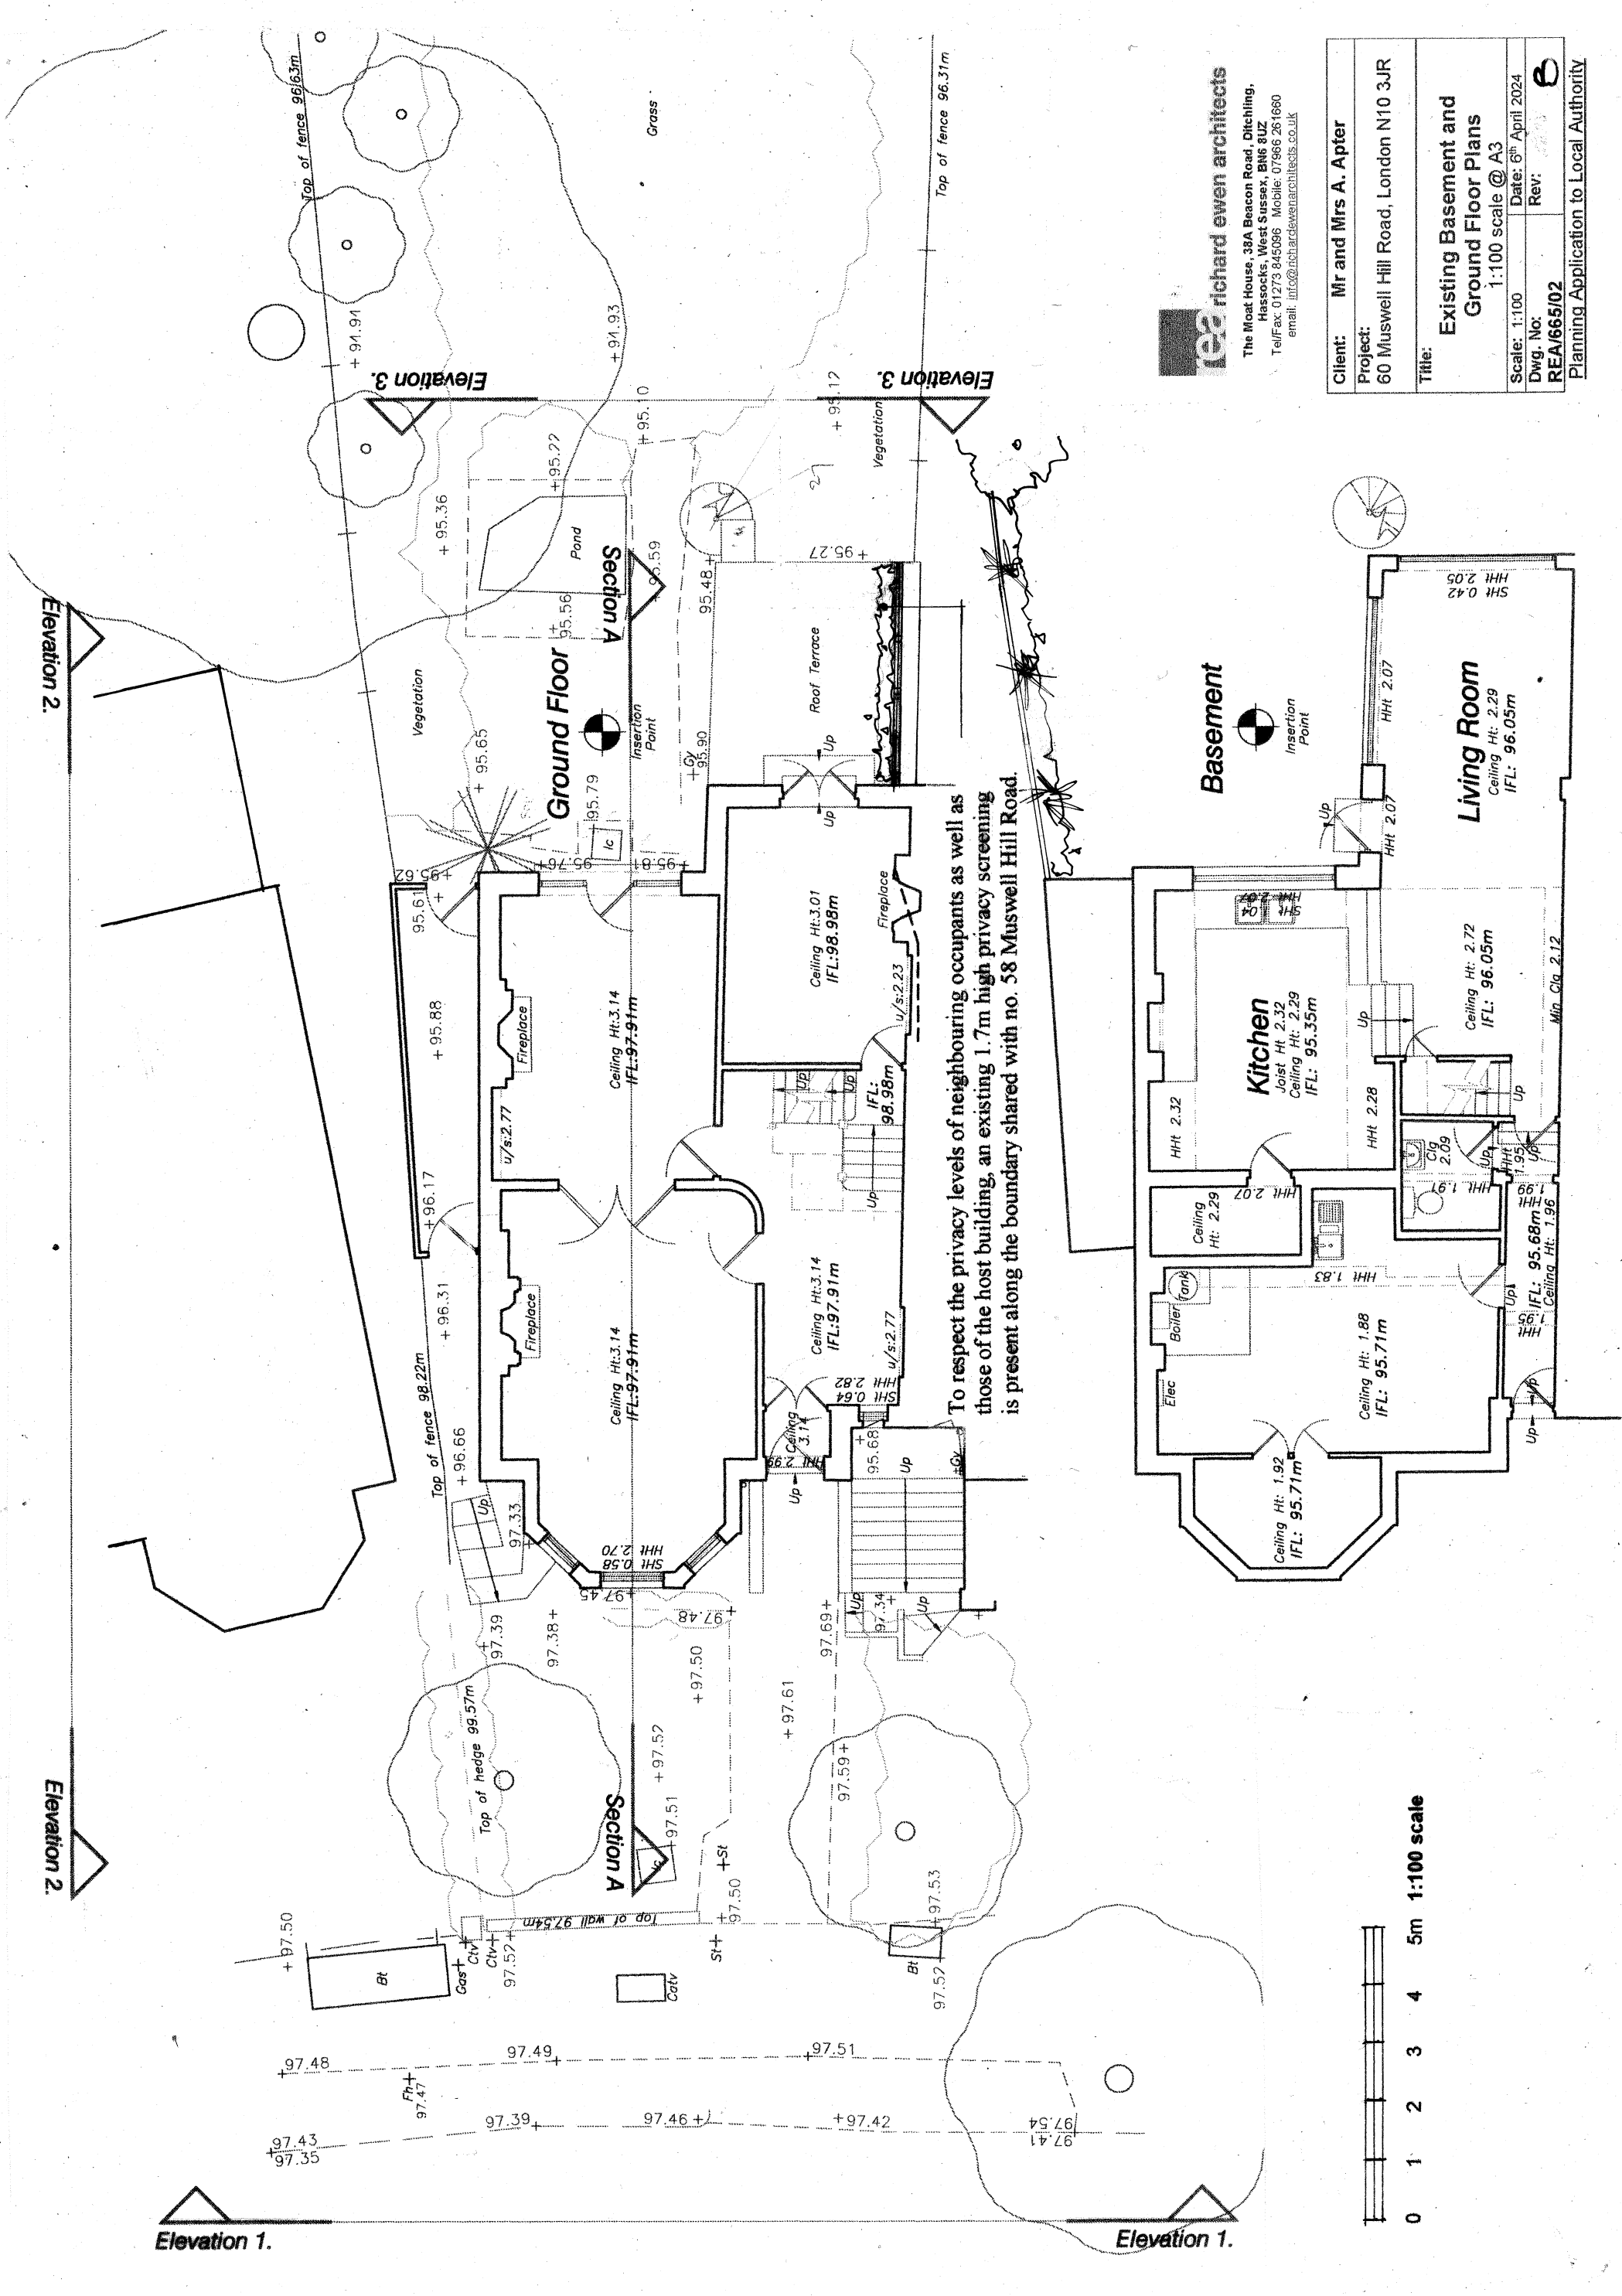

ree richard ewen architects
The Moat House, 38A Beacon Road, Ditchling,
Hassocks, West Sussex, BN6 8UZ
Tel/Fax: 01273 845096 Mobile: 07966 261680
email: info@richardewenarchitects.co.uk

Client:	Mr and Mrs A. Apter
Project:	60 Muswell Hill Road, London N10 3JR
Title:	Existing Basement and Ground Floor Plans 1:100 scale @ A3
Scale:	1:100
Dwg. No:	REA/665/02
Date:	6th April 2024
Rev:	

Planning Application to Local Authority

To respect the privacy levels of neighbouring occupants as well as those of the host building, an existing 1.7m high privacy screening is present along the boundary shared with no. 58 Muswell Hill Road.

