



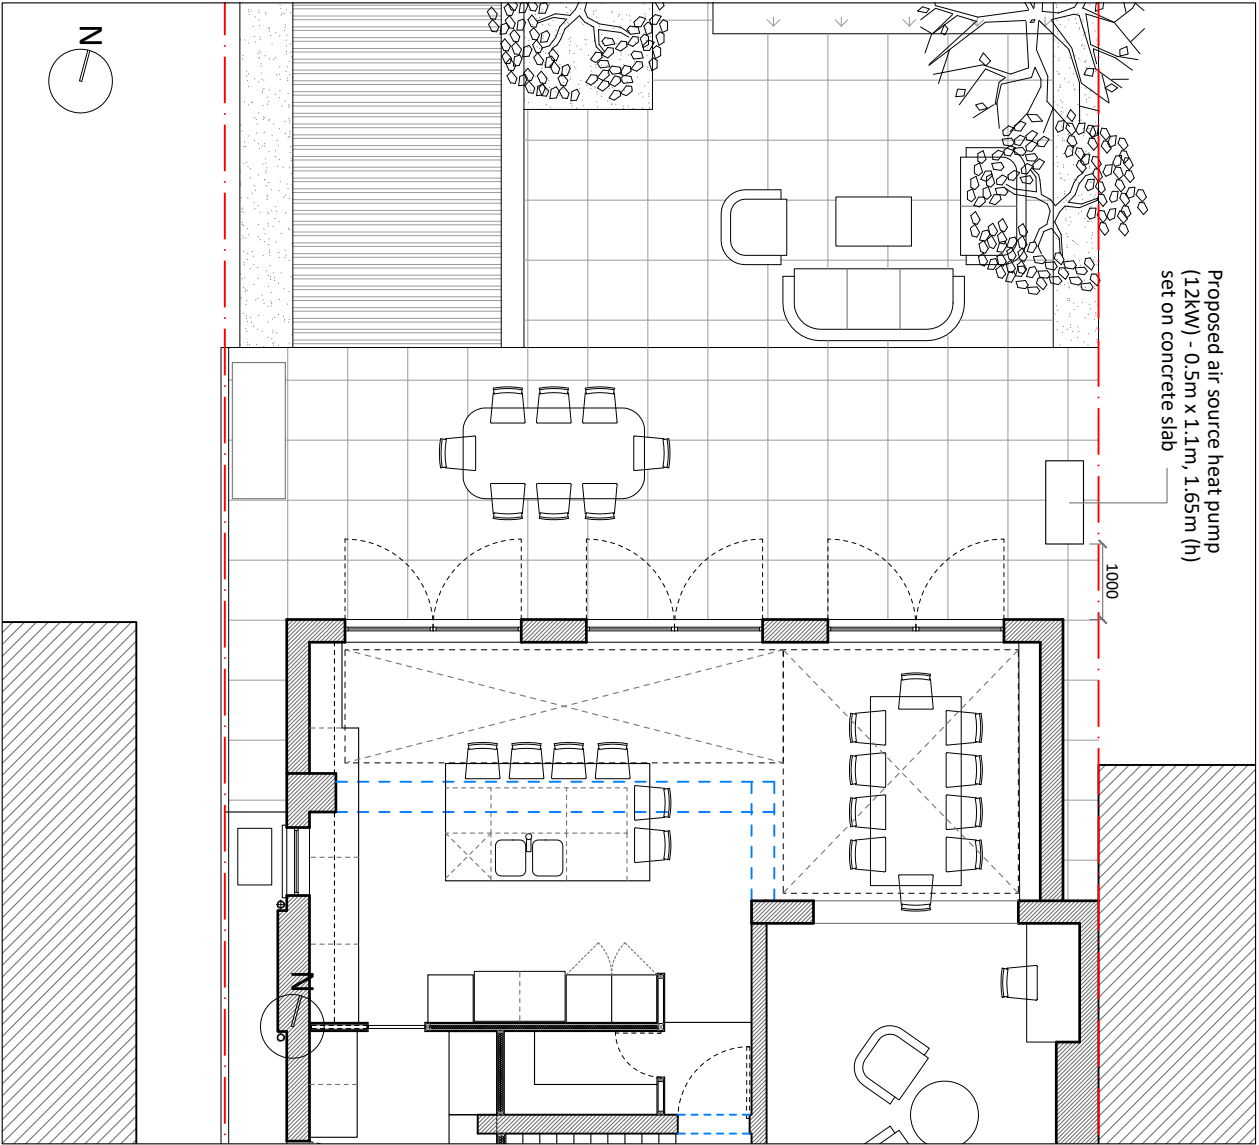

PROPOSED GROUND FLOOR PLAN

SCALE 1:100 @ A3

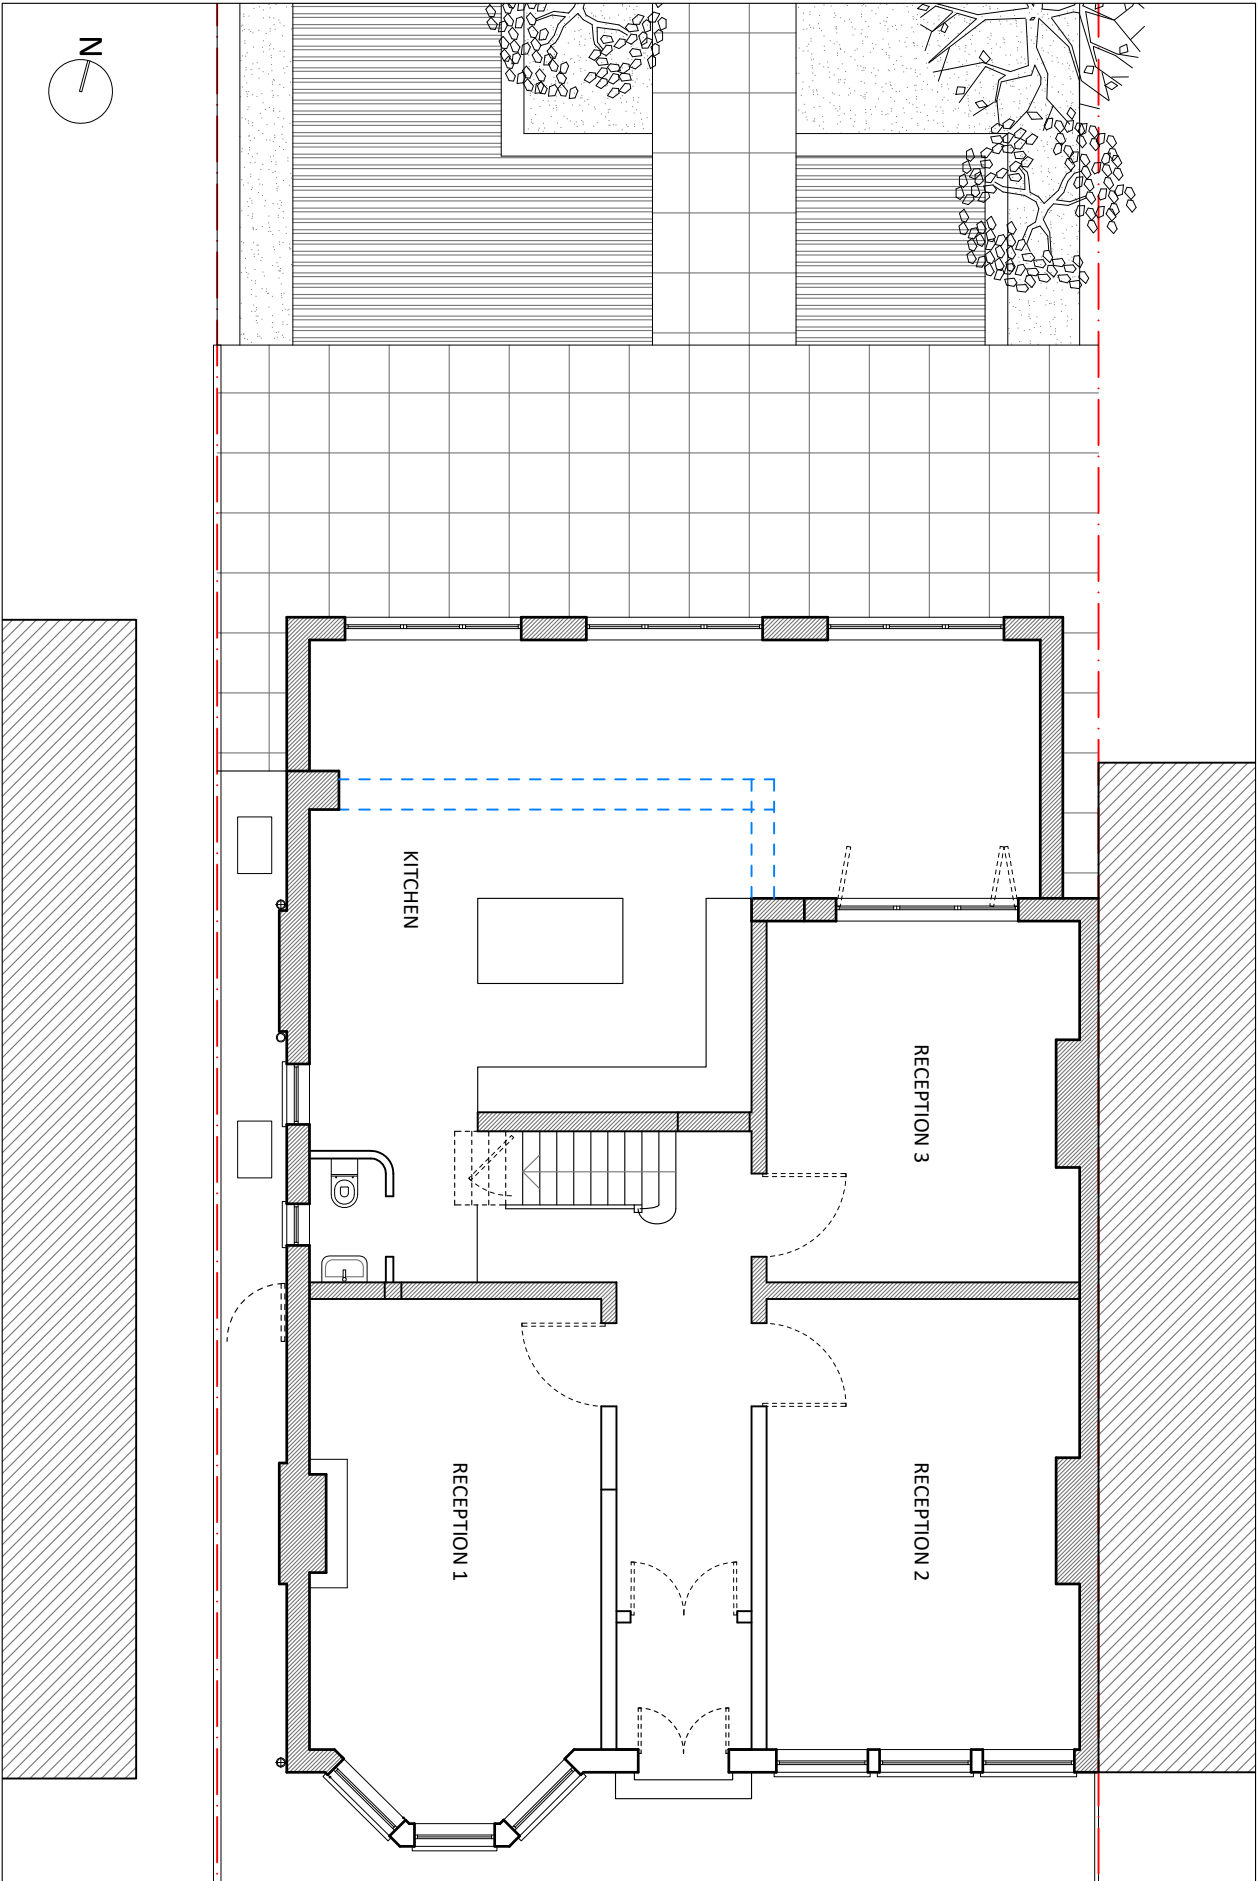

EXISTING GROUND FLOOR PLAN

SCALE 1:100 @ A3



Notes:

This drawing is the copyright of the Architect and may not be reproduced without permission.
This scheme is subject to all necessary consents. Dimensions, areas and levels where given are approximate and subject to site survey.
All dimensions are to be checked on site. Any discrepancies are to be reported to the Architect before the work commences. Figured dimensions only are to be taken from this drawing.
This drawing is to be read in conjunction with all relevant consultants' and/or specialist' drawings/documents and any discrepancies or omissions are to be notified to the Architect before the affected work commences.

Revision

Rev. Date Description

Client:
Jacobs

Sabrina Teacher Architect

BA (Hons) DipArch ARB

(+44) 7961 145772 sabrina@sa-arc.com www.sa-arc.com
35 Colindale Avenue, London NW9 1JF

Project:
Queens Avenue

Drawing:
Existing / Proposed Ground Floor Plan

Scale(s):
1:100 @ A3

Project No.:
23173

Date:
June 2024

Drawn:
ST

Checked:
QA_P_012

Revision:
-