


H.M. LAND REGISTRY				TITLE NUMBER	
ORDNANCE SURVEY PLAN REFERENCE	COUNTY	SHEET	NATIONAL GRID	SECTION	
	GREATER LONDON		TQ 2889	A	
	Scale: 1/1250				
			© Crown copyright 1975.		

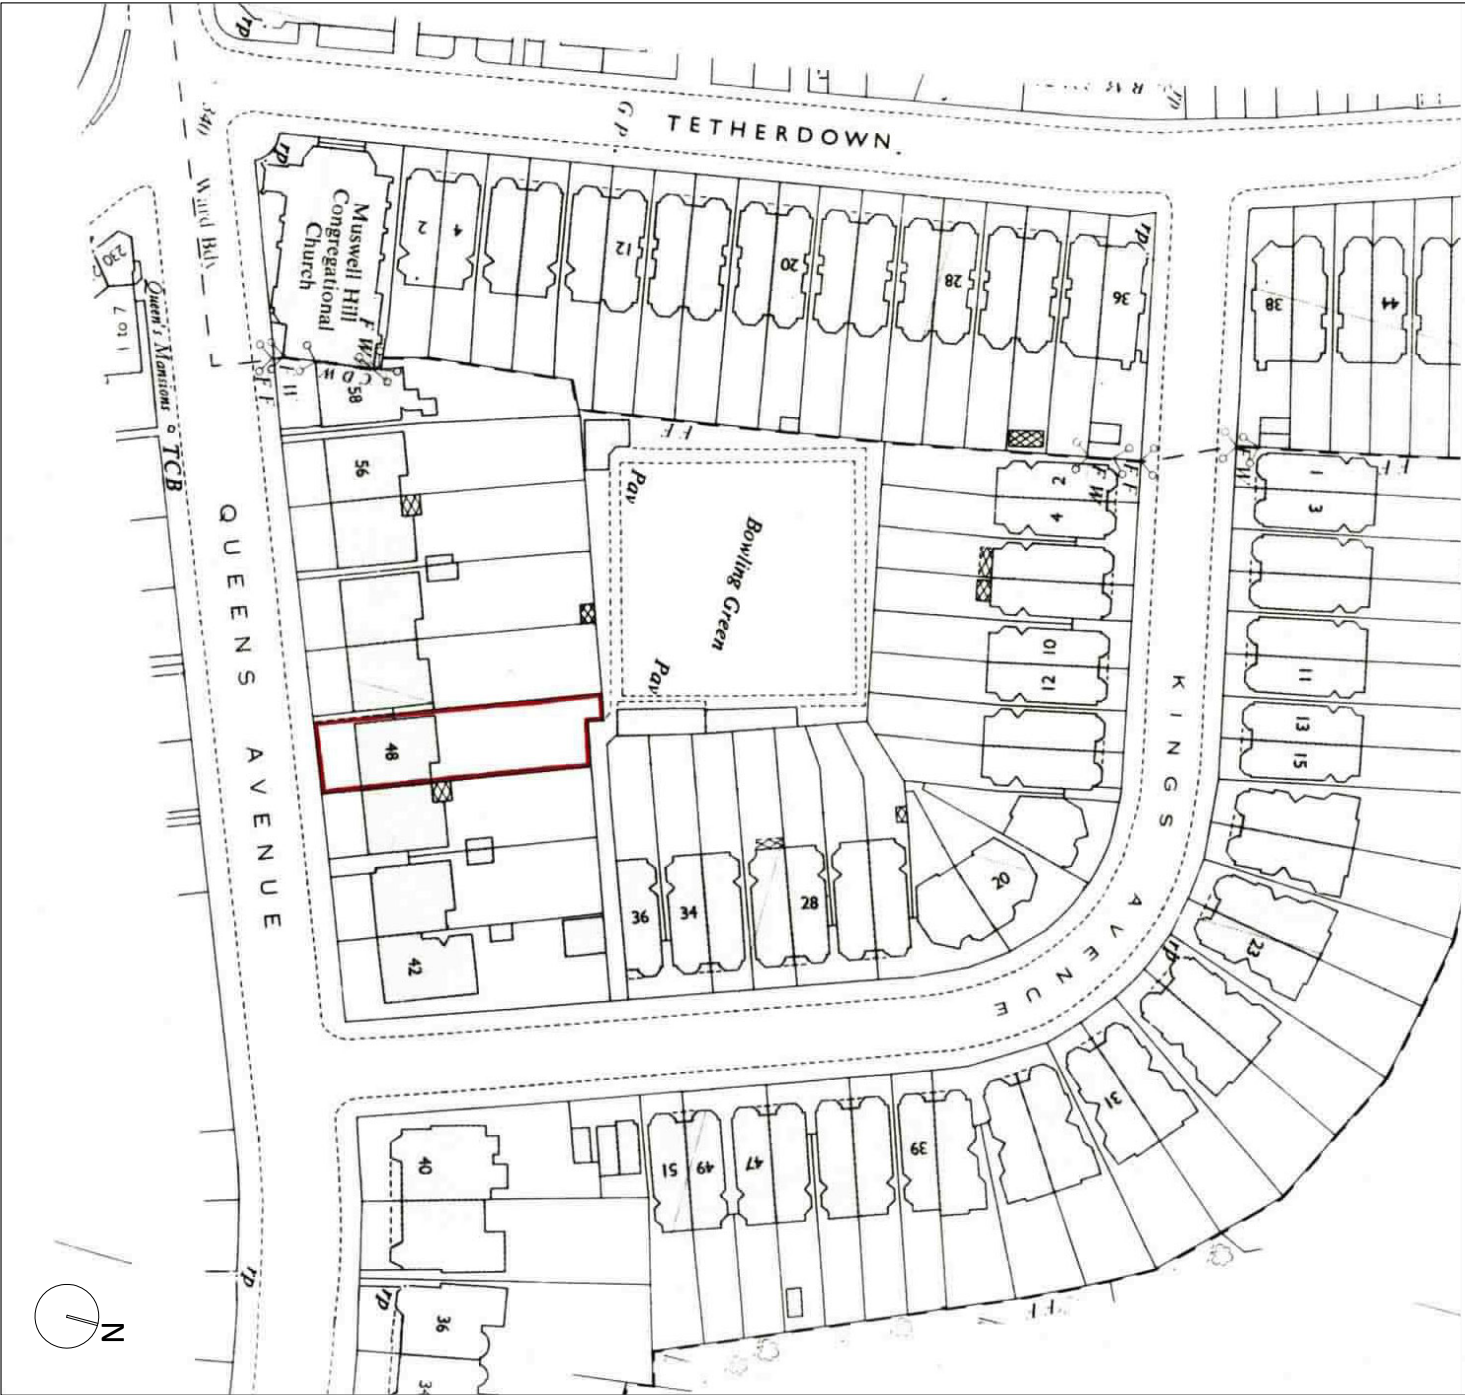


EXISTING SITE LOCATION PLAN
SCALE 1:1250 @ A3

Scale 1:1250

5m 10m 20m 30m 40m 50m

Notes:	Revision
This drawing is the copyright of the Architect and may not be reproduced without permission. This scheme is subject to all necessary consents. Dimensions, areas and levels where given are approximate and subject to site survey. All dimensions are to be checked on site. Any discrepancies are to be reported to the Architect before the work commences. Figured dimensions only are to be taken from this drawing. This drawing is to be read in conjunction with all relevant consultants' and/or specialist' drawing documents and any discrepancies or omissions are to be notified to the Architect before the affected work commences.	Rev. Date Description

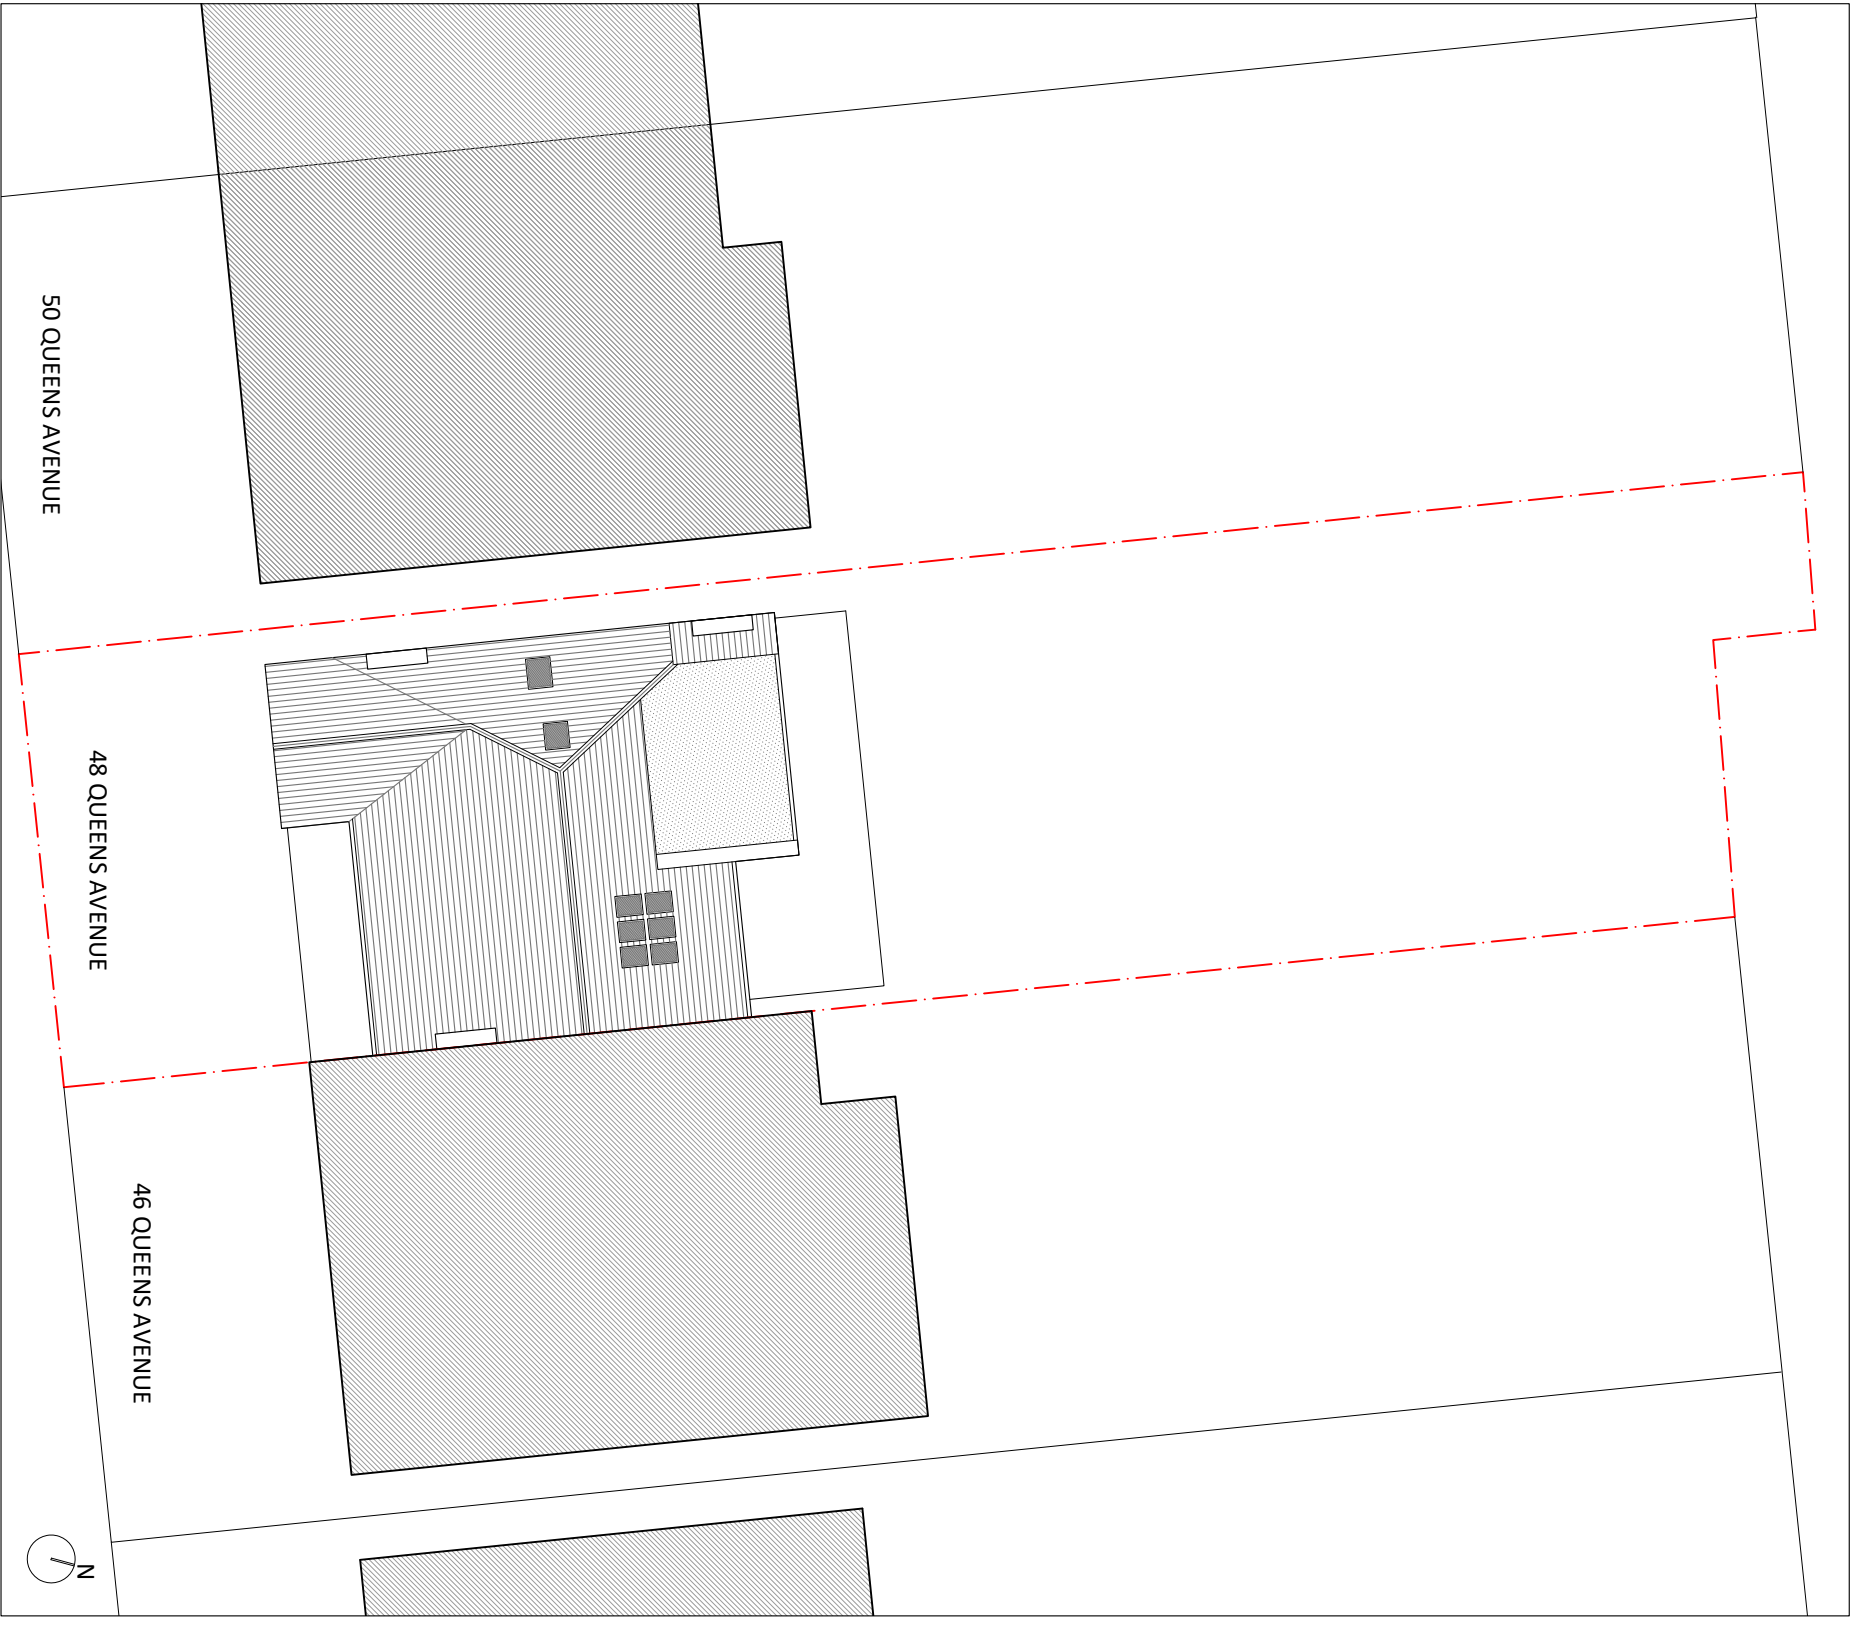

EXISTING SITE PLAN
SCALE 1:200 @ A3

Scale 1:200

1m 2m 3m 4m 5m 20m

Client: Jacobs	Project: Queens Avenue
Sabrina Teacher Architect BA (Hons) DipArch ARB (+44)7981 145772 sabrina@sa-arc.com www.sa-arc.com	Drawing: Existing Site Plans
	Date: June 2024
	Drawn: ST
	Checked: ST
	Project No: 23173
	Drawing No: QA_P_011
	Revision: -