



DO NOT SCALE THIS DRAWING

Contractors are to check all dimensions prior to commencement on site and notify the architect of any errors, omissions, or discrepancies.

TateHindle Limited retain copyright of this drawing. It may not be copied, altered or reproduced in any way without their written authority.

Site Boundary

Key

Cluster Bedroom

Cluster Room

Communal Lounge

Post-grad Bedroom.

Shared Kitchen Lounge

Roof Terrace

GIA = 509 sqm

Cluster Rooms = 5
Studios = 6

Total = 11

1	Planning Issue	13-07-21
2	Key enlarged for clarity	29-07-21
3	Revised tower footprint	03-11-21
4	Second Stair	26-01-23
5	Revised Planning Issue	03-03-23

Rev	Description	Date	Checked
-----	-------------	------	---------

Status

PLANNING

Client

Jigsaw PMG Tottenham Ltd

Project

29-33 The Hale, Tottenham

Purpose Built Student Accommodation

Drawing

Seventh Floor Plan

Scale	Drawn	Date	Checked
1 : 100	AN	18-06-21	GG

Project no.	Drg	Revision
15411	15411-A-PL-X-(03)-104	5


tatehindle

TateHindle Limited
168 Shoreditch
High Street
London E1 6HU
T 020 7332 4883
mail@tatehindle.co.uk
www.tatehindle.co.uk



NOTES

DO NOT SCALE FROM THIS DRAWING. USE FIGURED DIMENSIONS ONLY UNLESS EXPLICITLY AGREED. VERIFY ALL DIMENSIONS AND SETTING OUT ON SITE. NOTIFY ANY DISCREPANCIES TO THE ARCHITECT. FOR STRUCTURAL INFORMATION, REFER TO STRUCTURAL ENGINEER'S DRAWINGS. FOR M&E INFORMATION, REFER TO M&E ENGINEER'S AND SUB-CONTRACTORS' DRAWINGS. FOR HEALTH & SAFETY INFORMATION, REFER TO HEALTH & SAFETY RISK ASSESSMENTS.

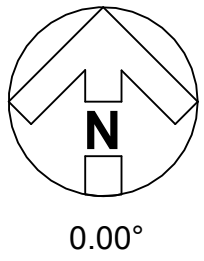

This drawing replaces Tate Hindle drawing 15411-A-PL-X-(03)-104 Rev 5 - Seventh Floor Plan.

- Key
- Accessible Studio
 - Cluster
 - Community
 - Kitchen
 - Plant
 - Roof Terrace
 - Studio

GIA = 517.4m²

Cluster Rooms = 5
Studios = 7
Total = 12

REVISION: P01 BY: JB/MM CHECKED: JRP DATE: 28/06/2024
First Issue. Issued For Planning

A3 | PLANNING



29-33 THE HALE, TOTTENHAM

Seventh Floor Plan

Hadfield Cawkwell Davidson

Broomgrove Lodge, 13 Broomgrove Rd, Sheffield, S10 2LZ T 0114 266 8181 www.hcd.co.uk

HCD PROJECT NO.		SCALE			REV	
2023-192		1 : 100 @ A1			P01	
PROJECT NO.		ORIGINATOR	VOLUME	LEVEL	TYPE	ROLE + NUMBER
23192		HCD	AZ	07	DR	PL0407

Level 07

DO NOT SCALE THIS DRAWING

Contractors are to check all dimensions prior to commencement on site and notify the architect of any errors, omissions, or discrepancies.

TateHindle Limited retain copyright of this drawing. It may not be copied, altered or reproduced in any way without their written authority.

Site Boundary

Key

- Cluster Bedroom
- Post-grad Bedroom.
- Shared Kitchen Lounge

GIA = 482 sqm

Cluster Rooms = 10
Studios = 8

Total = 18

1	Planning Issue	13-07-21
2	Key enlarged for clarity, drawing title updated	29-07-21
3	Revised tower footprint	03-11-21
4	Second Stair	26-01-23
5	Revised Planning Issue	03-03-23 SE

Rev	Description	Date	Checked
-----	-------------	------	---------

Status
PLANNING

Client
Jigsaw PMG Tottenham Ltd

Project
29-33 The Hale, Tottenham
Purpose Built Student Accommodation

Drawing
Eighth to Twenty-third Floor Plan

Scale	Drawn	Date	Checked
1 : 100	AN	18-06-21	GG
Project no.	Drg	Revision	
15411	15411-A-PL-X-(03)-105	5	

tatehindle

TateHindle Limited
168 Shoreditch
High Street
London E1 6HU
T 020 7332 4883
mail@tatehindle.co.uk
www.tatehindle.co.uk




1:100
0 1 5 10m



NOTES

DO NOT SCALE FROM THIS DRAWING. USE FIGURED DIMENSIONS ONLY UNLESS EXPLICITLY AGREED. VERIFY ALL DIMENSIONS AND SETTING OUT ON SITE. NOTIFY ANY DISCREPANCIES TO THE ARCHITECT. FOR STRUCTURAL INFORMATION, REFER TO STRUCTURAL ENGINEER'S DRAWINGS. FOR M&E INFORMATION, REFER TO M&E ENGINEER'S AND SUB-CONTRACTORS' DRAWINGS. FOR HEALTH & SAFETY INFORMATION, REFER TO HEALTH & SAFETY RISK ASSESSMENTS.

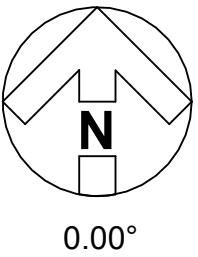

This drawing replaces Tate Hindle drawing 15411-A-PL-X-(03)-105 Rev 5 - Eight to Twenty-third Floor Plan.

Key

- Accessible Studio
- Cluster
- Kitchen
- Plant
- Studio

GIA = 485.2m²

Cluster Rooms = 9
Studios = 9
Total = 18

REVISION: P01 BY: JB/MM CHECKED: JRP DATE: 28/06/2024
First Issue. Issued For Planning

STATUS
A3 | PLANNING

CLIENT



PROJECT

29-33 THE HALE, TOTTENHAM

TITLE


Eighth to Twenty Third Floor Plan

Hadfield Cawkwell Davidson

Broomgrove Lodge, 13 Broomgrove Rd, Sheffield, S10 2LZ T 0114 266 8181 www.hcd.co.uk

HCD PROJECT NO.	SCALE				REV
2023-192	1 : 100 @ A1				P01
PROJECT NO.	ORIGINATOR	VOLUME	LEVEL	TYPE	ROLE + NUMBER
23192	HCD	AZ	08	DR	PL0408

Level 08 - 23

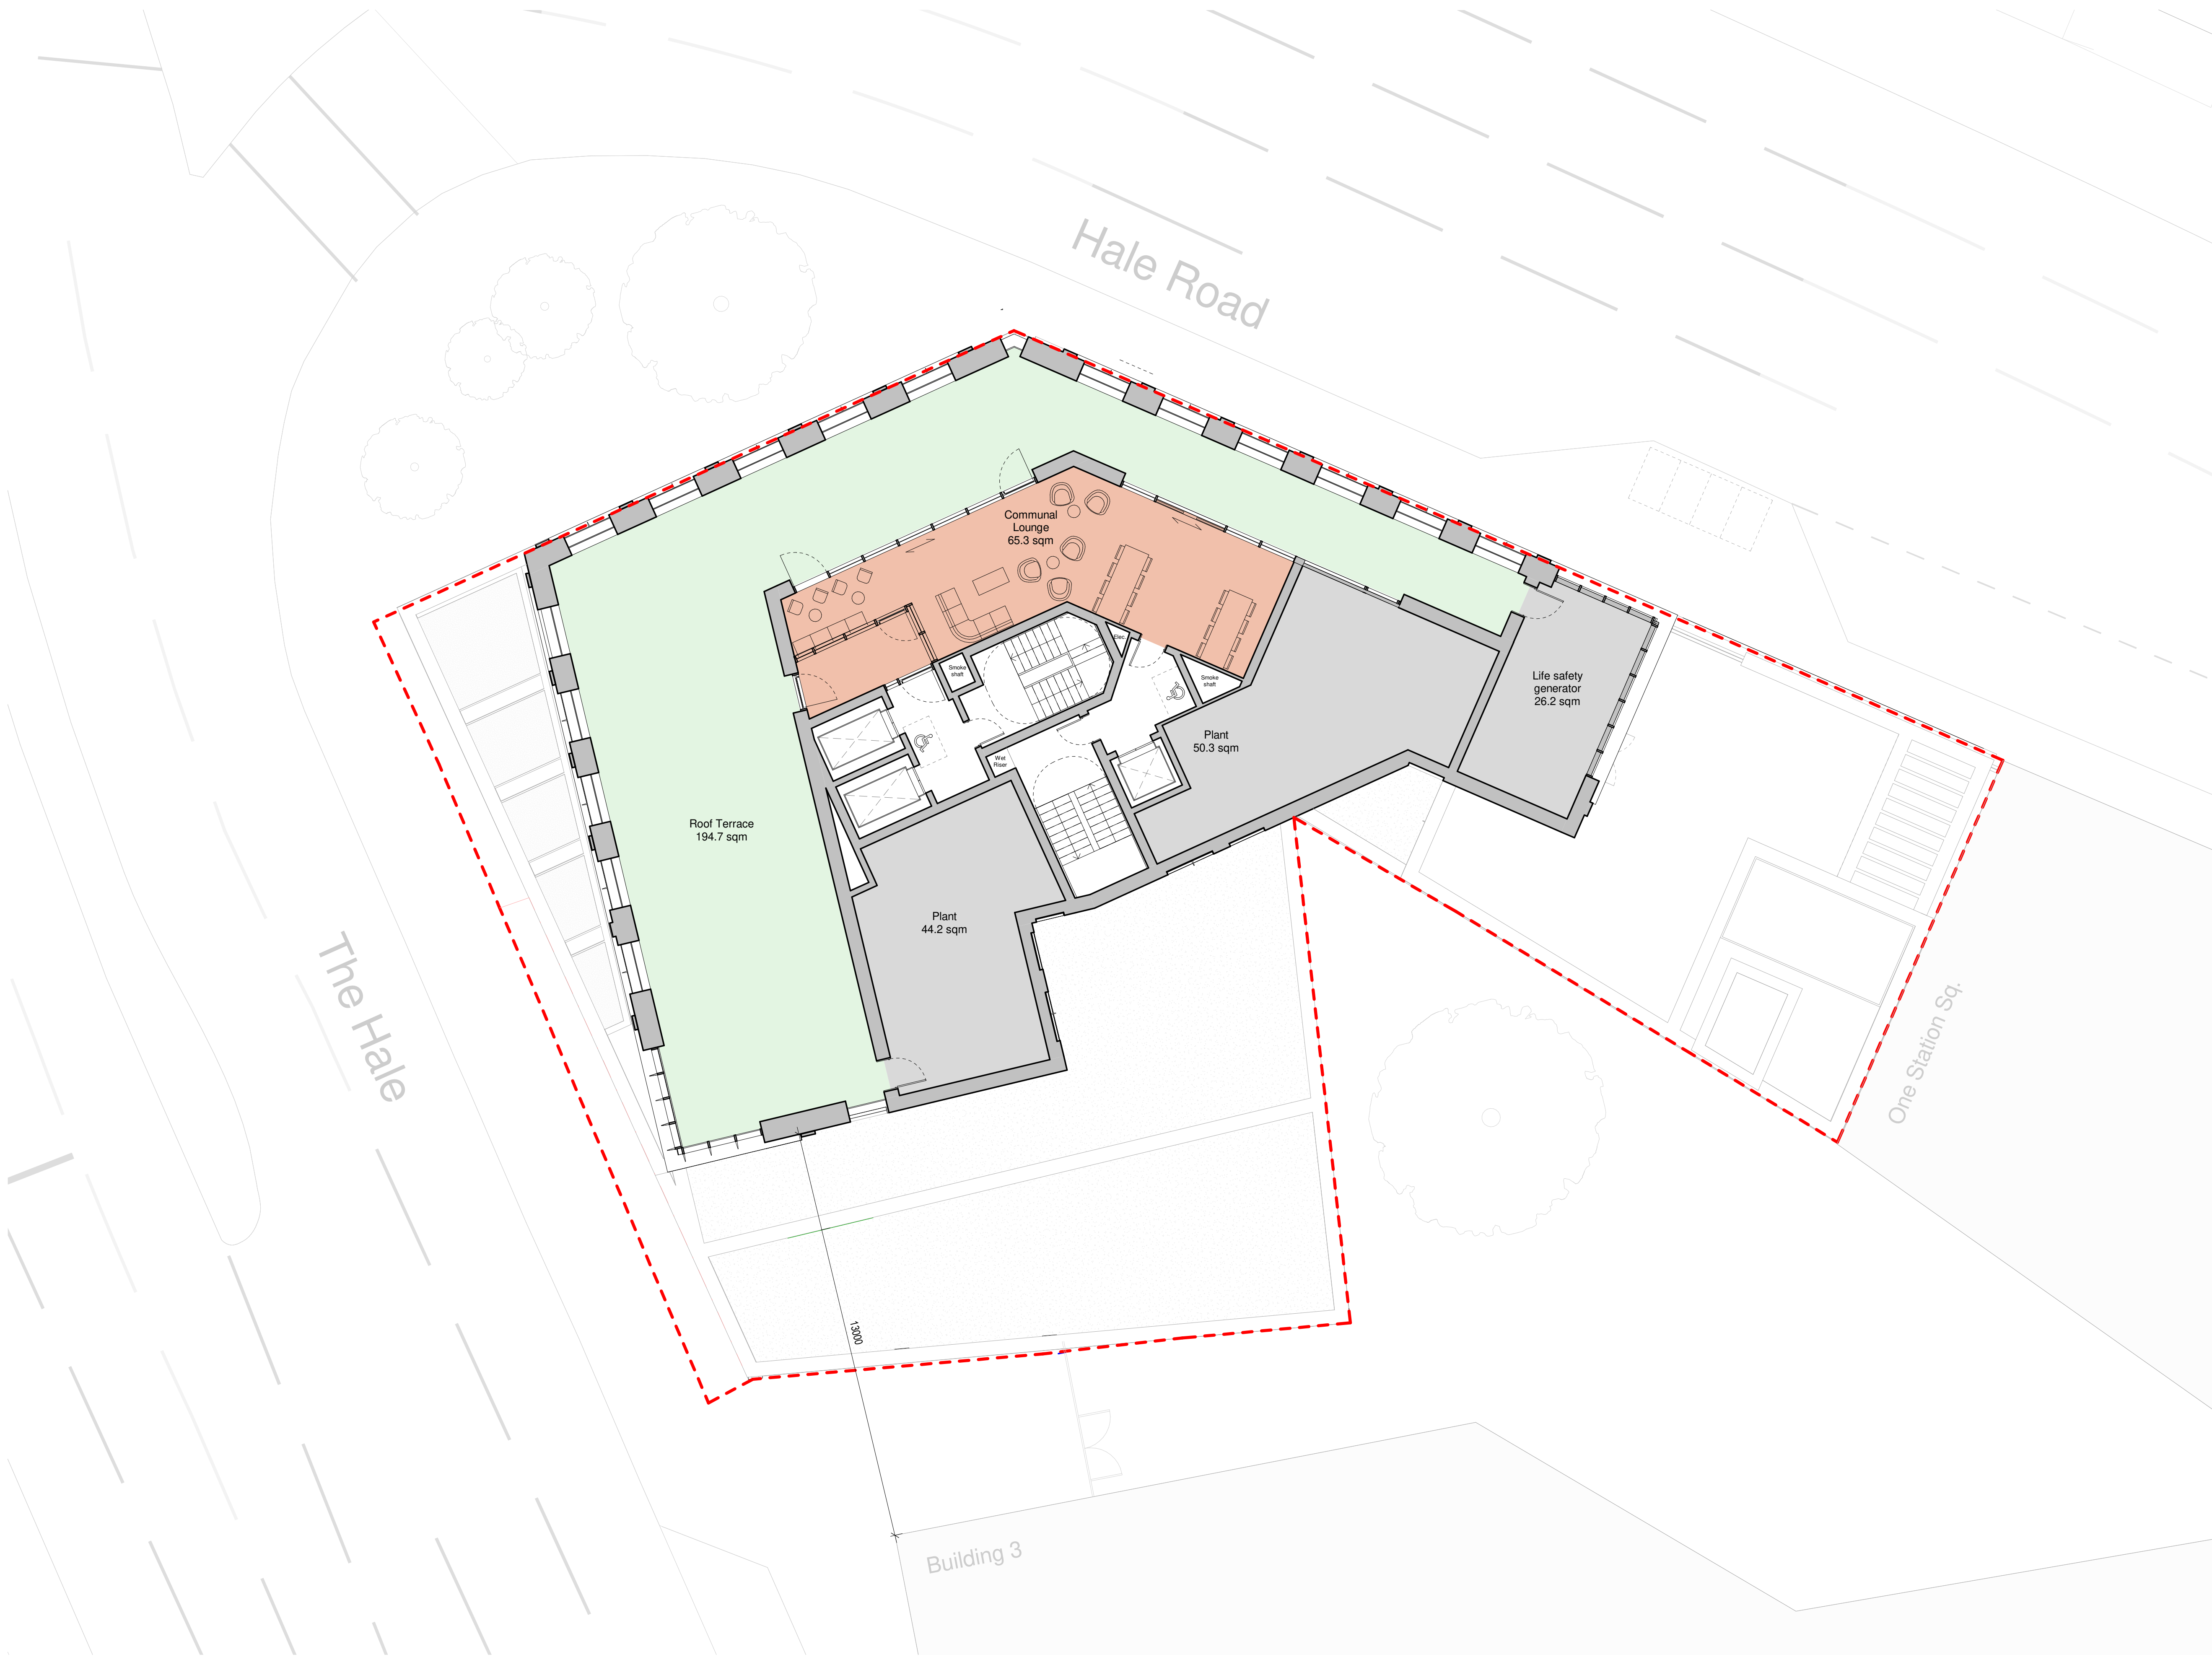

DO NOT SCALE THIS DRAWING

Contractors are to check all dimensions prior to commencement on site and notify the architect of any errors, omissions, or discrepancies.

TateHindle Limited retain copyright of this drawing. It may not be copied, altered or reproduced in any way without their written authority.

Site Boundary

Key

Communal Lounge

Life safety generator

Plant

Roof Terrace

GIA = 164.2 sqm

1	Planning Issue	13-07-21
2	Key enlarged for clarity, drawing title updated	29-07-21
3	Revised tower footprint	03-11-21
4	Second Stair	26-01-23
5	Revised Planning Issue	03-03-23

Rev	Description	Date	Checked
-----	-------------	------	---------

Status
PLANNING

Client
Jigsaw PMG Tottenham Ltd

Project
29-33 The Hale, Tottenham
Purpose Built Student Accommodation

Drawing
Twentyfourth Floor Plan

Scale	Drawn	Date	Checked
1 : 100	AN	18-06-21	GG

Project no.	Drg	Revision
15411	15411-A-PL-X-(03)-106	5

tatehindle

TateHindle Limited
168 Shoreditch
High Street
London E1 6HU
T 020 7332 4883
mail@tatehindle.co.uk
www.tatehindle.co.uk



NOTES

DO NOT SCALE FROM THIS DRAWING. USE FIGURED DIMENSIONS ONLY UNLESS EXPLICITLY AGREED. VERIFY ALL DIMENSIONS AND SETTING OUT ON SITE. NOTIFY ANY DISCREPANCIES TO THE ARCHITECT. FOR STRUCTURAL INFORMATION, REFER TO STRUCTURAL ENGINEER'S DRAWINGS. FOR M&E INFORMATION, REFER TO M&E ENGINEER'S AND SUB-CONTRACTORS' DRAWINGS. FOR HEALTH & SAFETY INFORMATION, REFER TO HEALTH & SAFETY RISK ASSESSMENTS.



This drawing replaces Tate Hindle drawing 15411-A-PL-X-(03)-106 Rev 5 - Eight to TwentyFourth Floor Plan.

Key

- Community
- Plant
- Roof Terrace

GIA = 263.1m²

REVISION: P01 BY: JB/MM CHECKED: JRP DATE: 28/06/2024
First Issue. Issued For Planning

STATUS
A3 | PLANNING



PROJECT
29-33 THE HALE, TOTTENHAM


TITLE
Twenty Fourth Floor Plan

Hadfield Cawkwell Davidson

Broomgrove Lodge, 13 Broomgrove Rd, Sheffield, S10 2LZ T 0114 266 8181 www.hcd.co.uk

HCD PROJECT NO. 2023-192		SCALE 1 : 100 @ A1			REV. P01	
PROJECT NO. 23192	ORIGINATOR HCD	VOLUME AZ	LEVEL 24	TYPE DR	ROLE + NUMBER PL0424	

Level 24

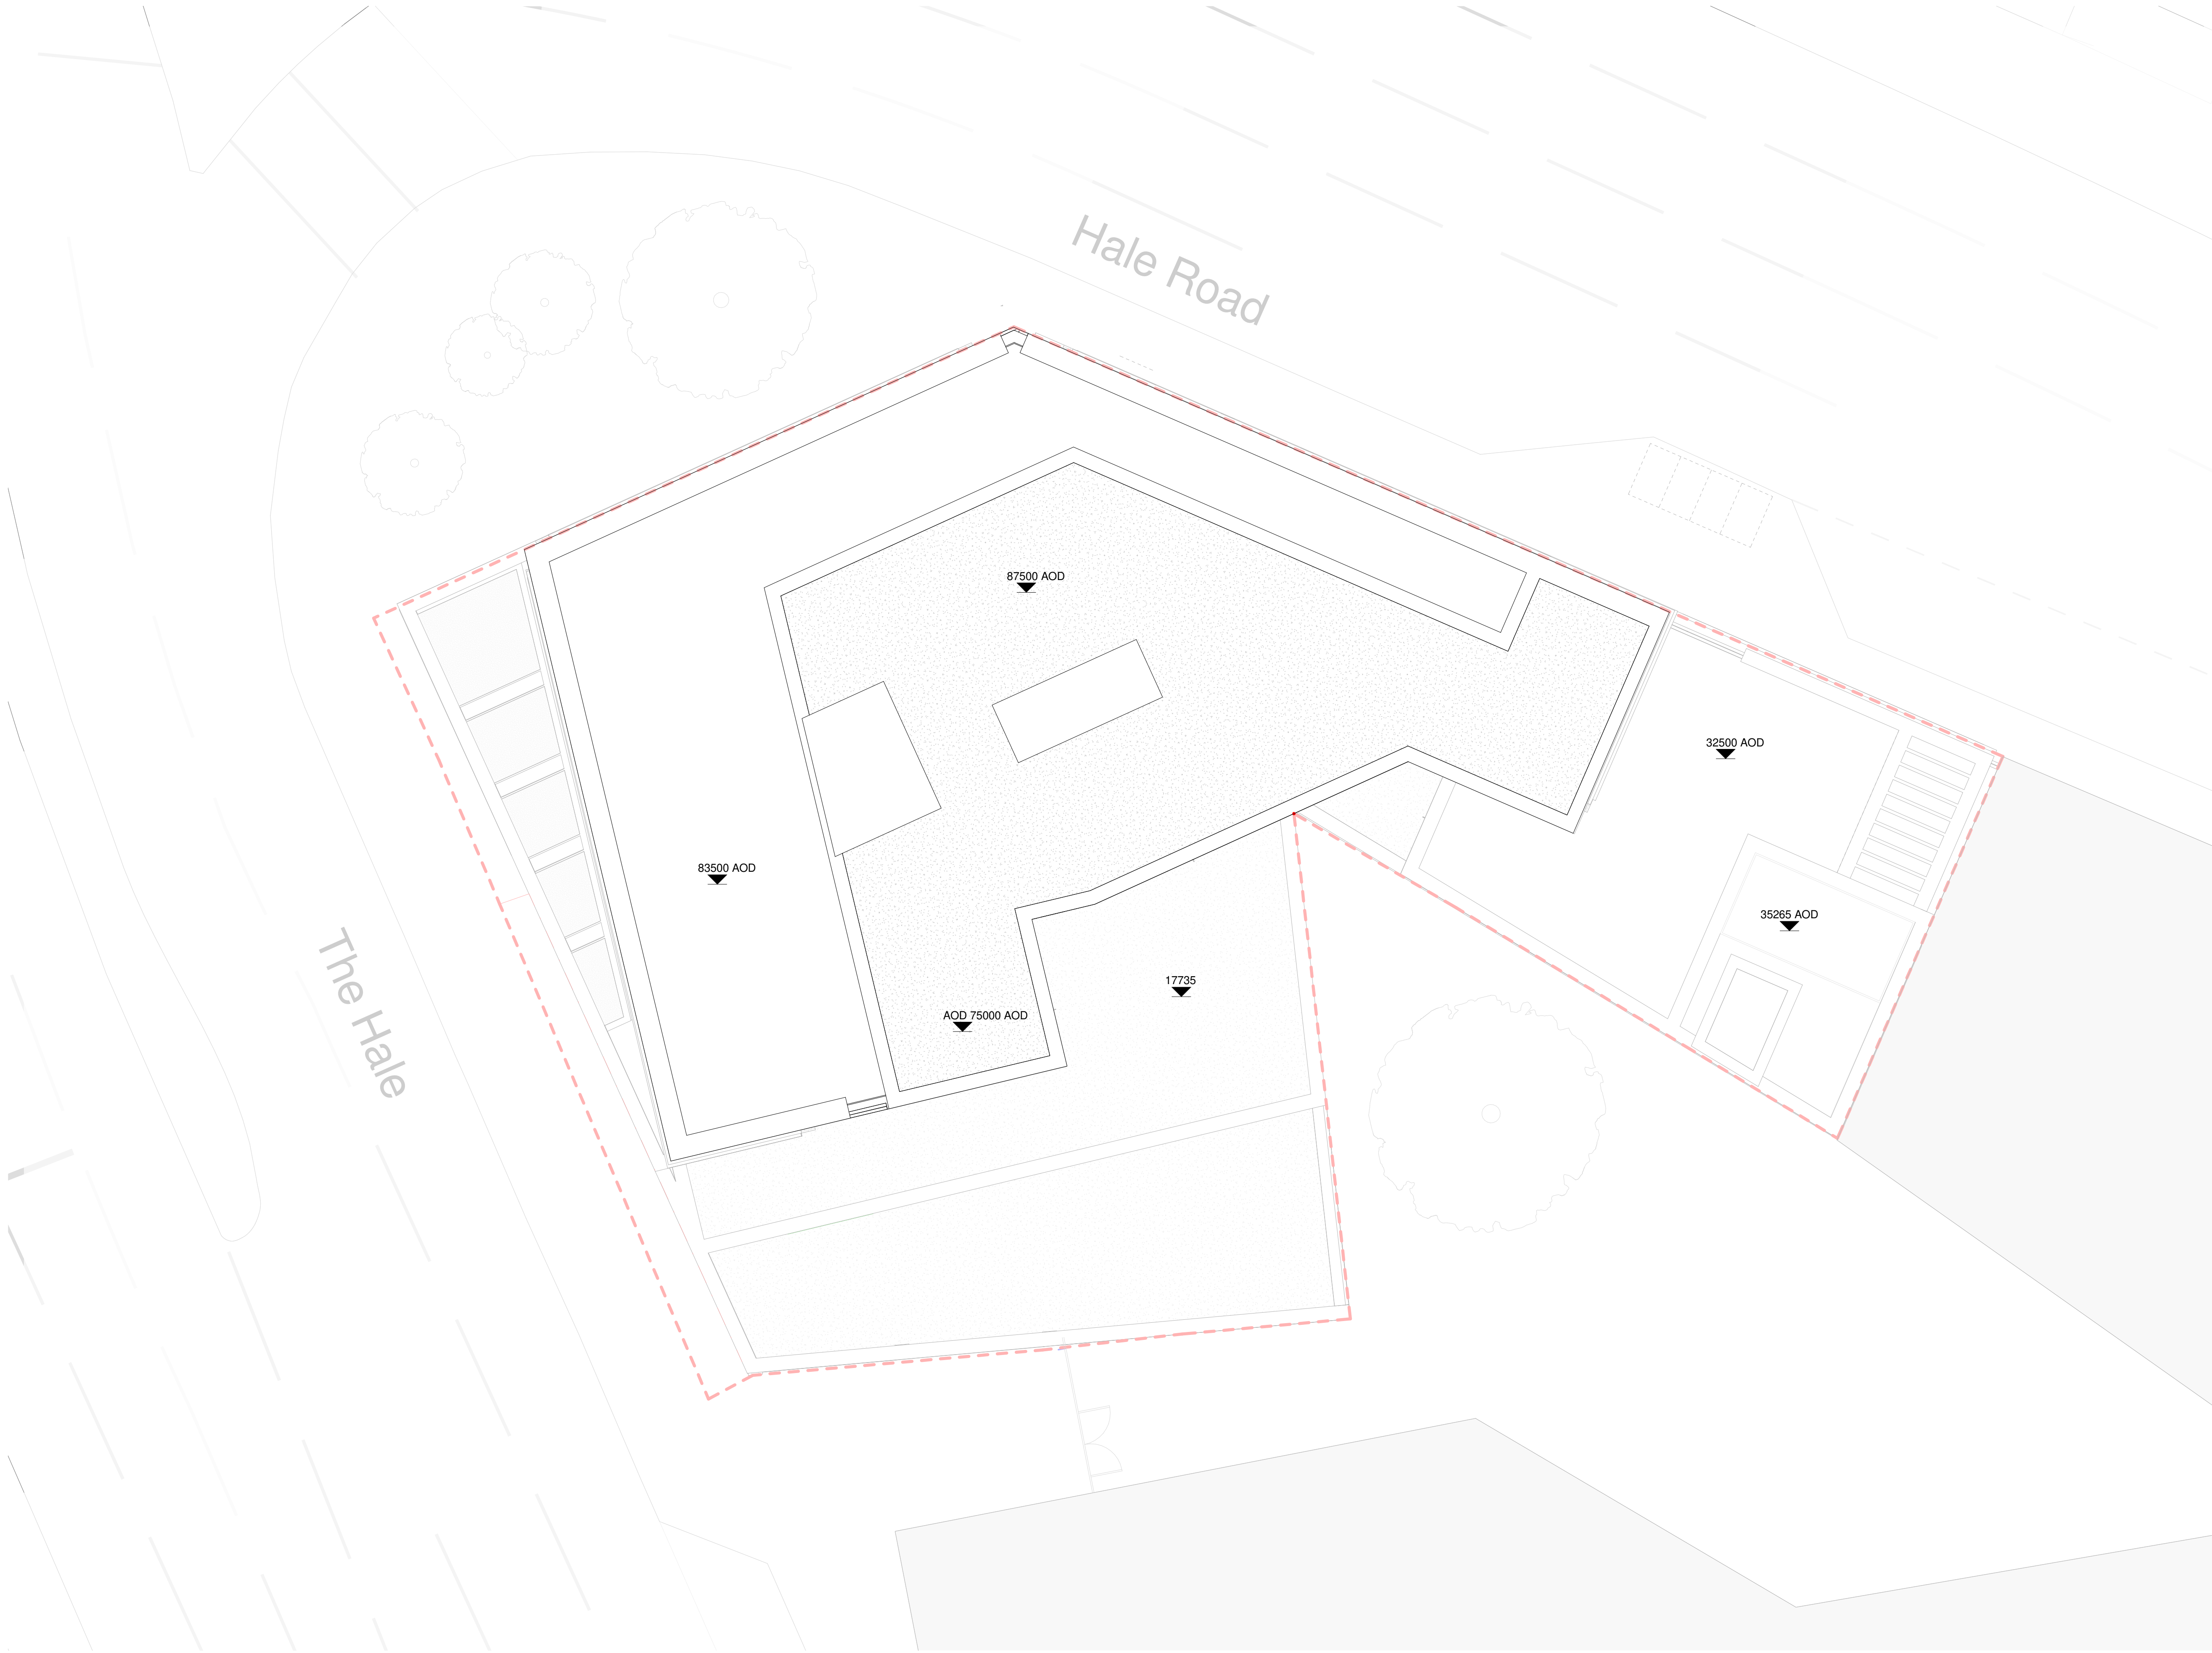

DO NOT SCALE THIS DRAWING

Contractors are to check all dimensions prior to commencement on site and notify the architect of any errors, omissions, or discrepancies.

TateHindle Limited retain copyright of this drawing. It may not be copied, altered or reproduced in any way without their written authority.

1	Planning Issue	13-07-21
2	Revised tower footprint	03-11-21
3	Second Stair	26-01-23
4	Revised Planning Issue	03-03-23
5	Revised Planning Issue	21-04-23
Rev	Description	Date

Status
PLANNING

Client
Jigsaw PMG Tottenham Ltd

Project
29-33 The Hale, Tottenham
Purpose Built Student Accommodation

Drawing
Roof Plan

Scale	Drawn	Date	Checked
1 : 100	AN	18-06-21	GG
Project no.	Drg	Revision	
15411	15411-A-PL-X-(03)-107	5	

tatehindle

TateHindle Limited
168 Shoreditch
High Street
London E1 6HU
T 020 7332 4883
mail@tatehindle.co.uk
www.tatehindle.co.uk

