




1 North-East Elevation
1 : 200

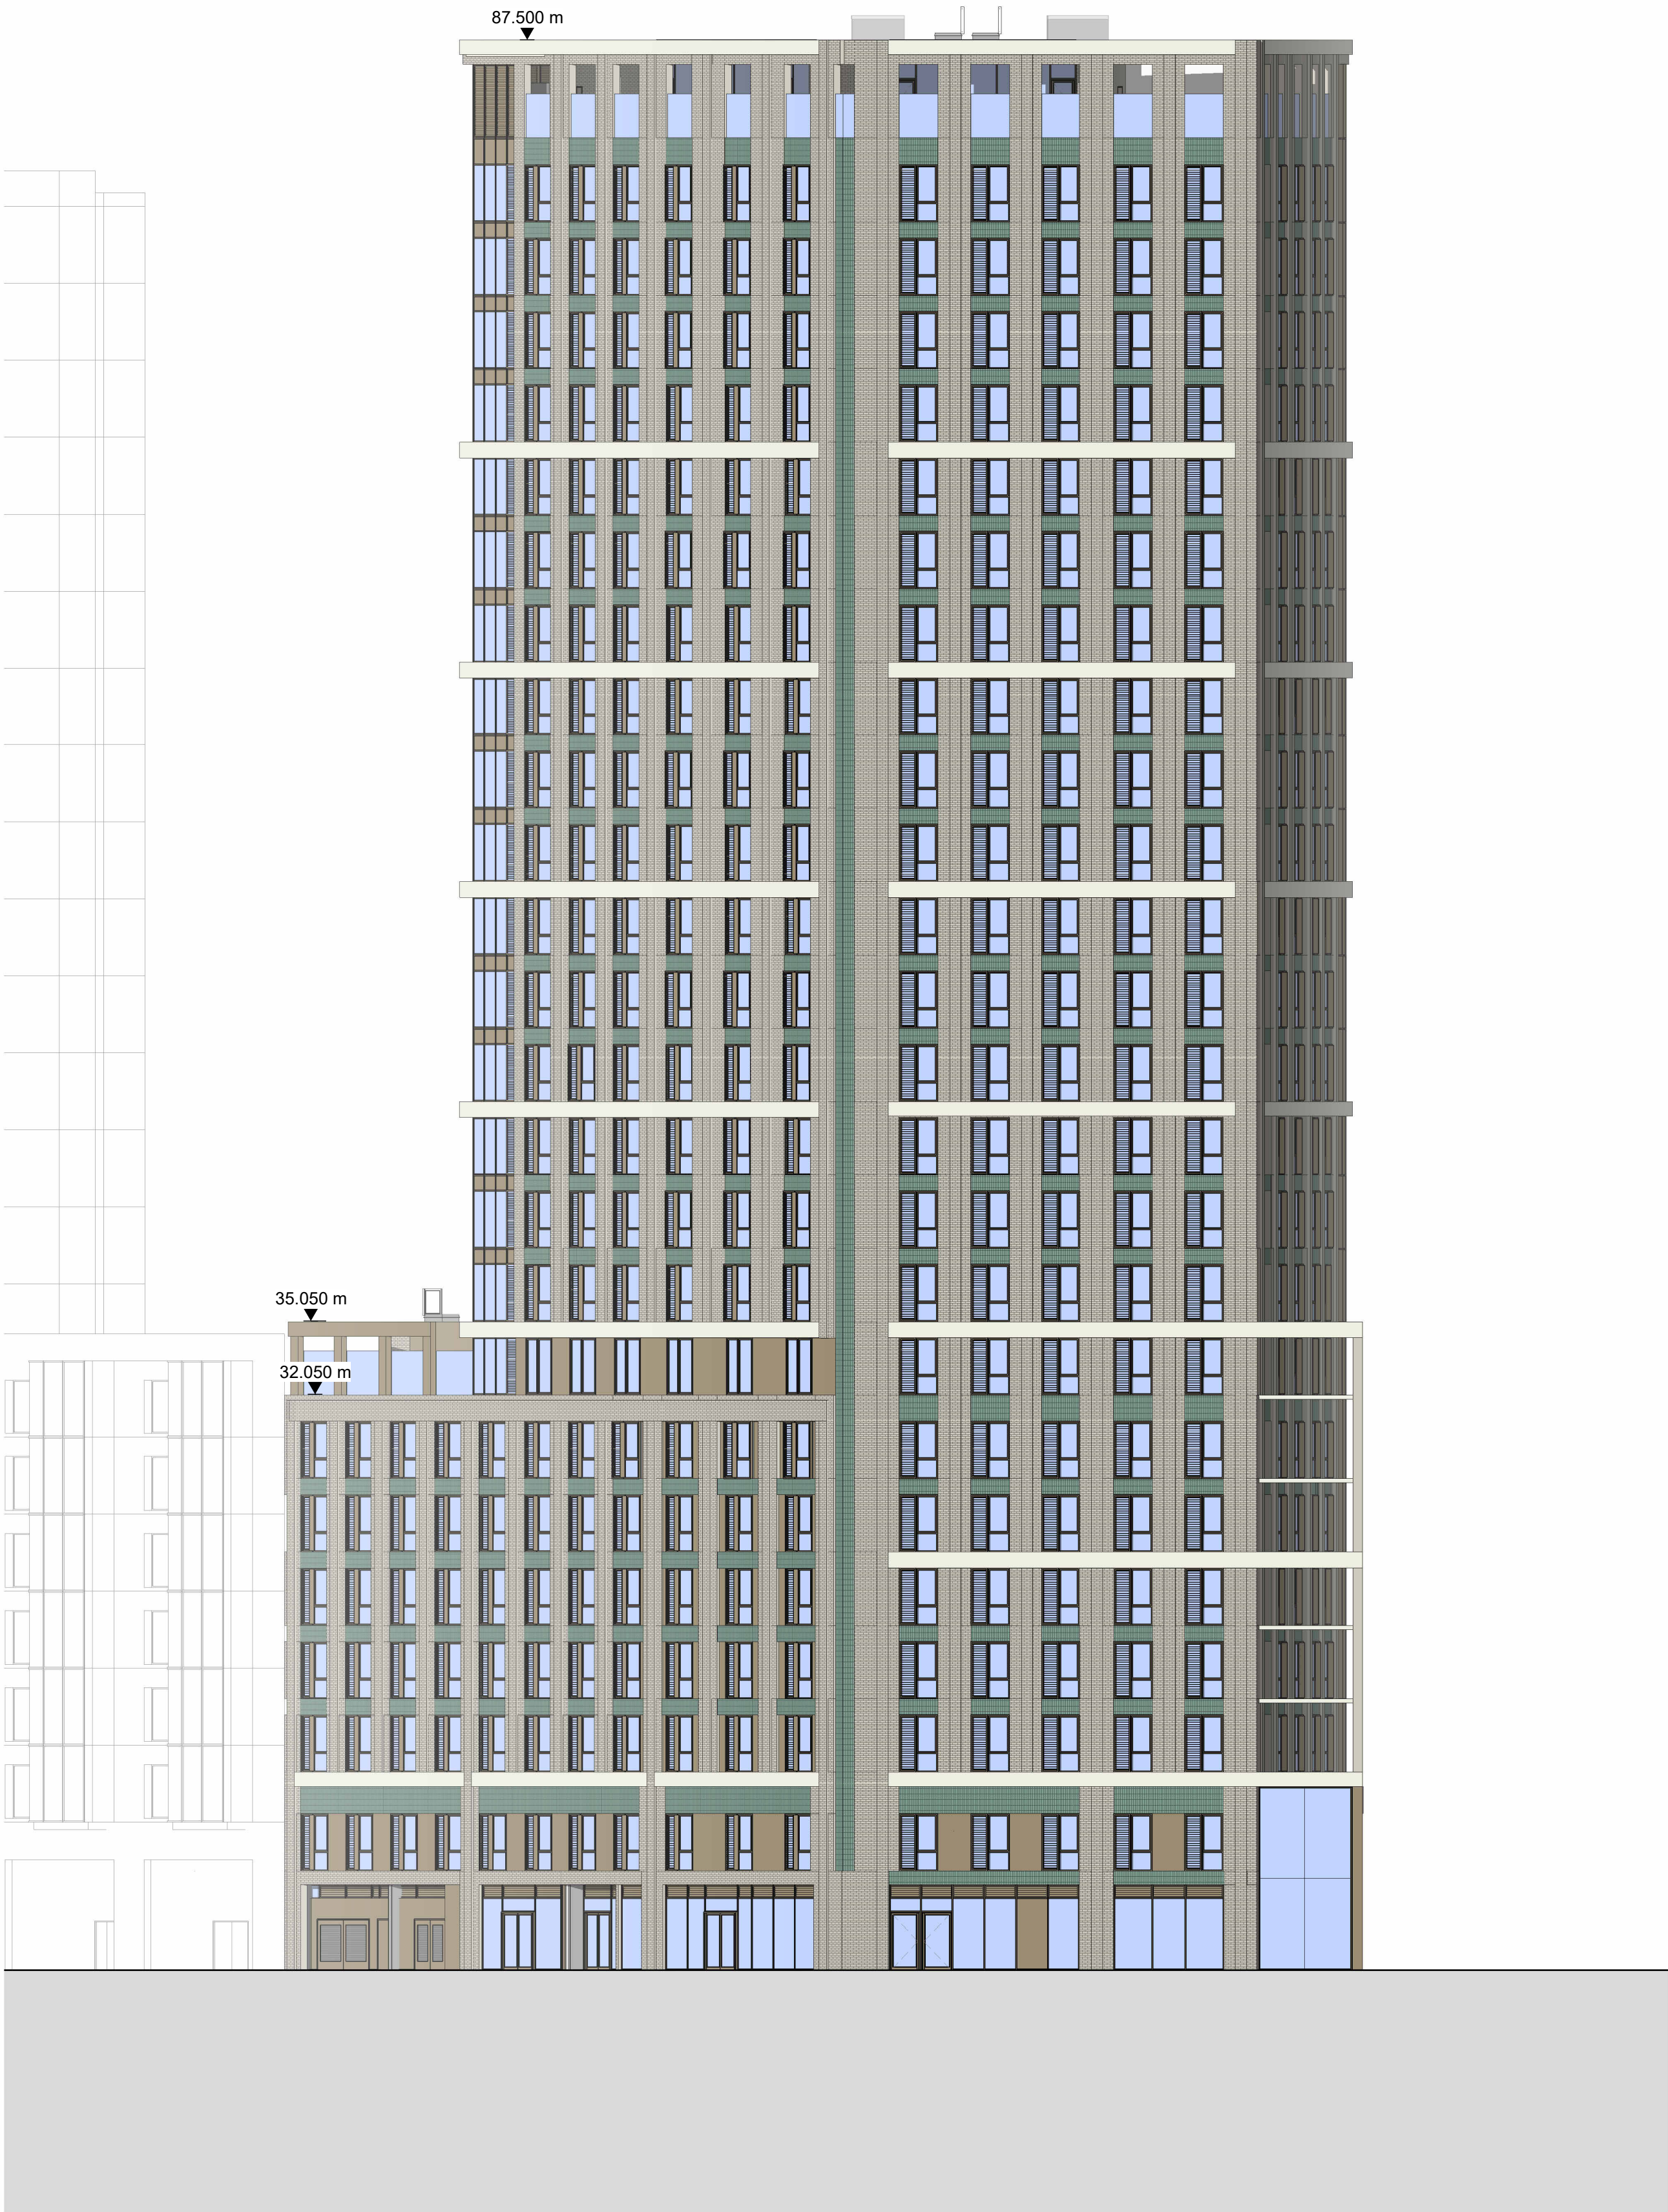


2 North-West Elevation
1 : 200

NOTES

DO NOT SCALE FROM THIS DRAWING. USE FIGURED DIMENSIONS ONLY UNLESS EXPLICITLY AGREED. VERIFY ALL DIMENSIONS AND SETTING OUT ON SITE. NOTIFY ANY DISCREPANCIES TO THE ARCHITECT. FOR STRUCTURAL INFORMATION, REFER TO STRUCTURAL ENGINEER'S DRAWINGS. FOR M&E INFORMATION, REFER TO M&E ENGINEER'S AND SUB-CONTRACTORS' DRAWINGS. FOR HEALTH & SAFETY INFORMATION, REFER TO HEALTH & SAFETY RISK ASSESSMENTS.

0 m 5 10 15 20
1:200

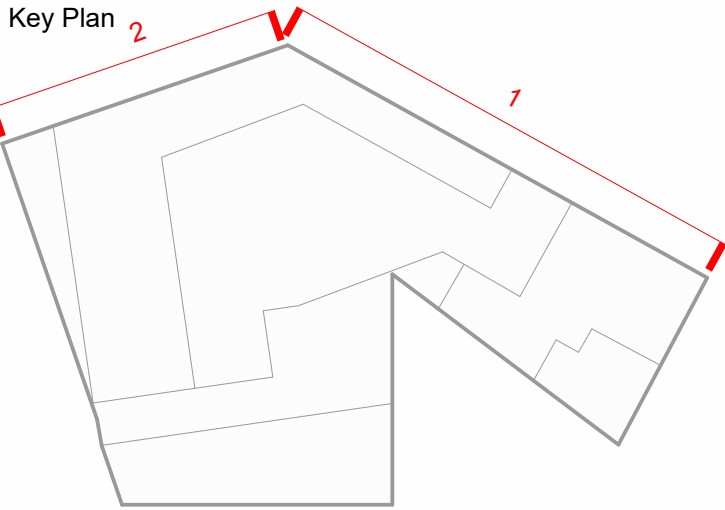

This drawing replaces Tate Hindle drawing 15411-A-PL-X-(05)-100 Rev 4 - North-East & North-West Elevations

REVISION: P01 BY: JB/MM CHECKED: JRP DATE: 28/06/2024
First Issue. Issued For Planning

STATUS
A3 | PLANNING



PROJECT
29-33 THE HALE, TOTTENHAM

TITLE
NORTH-EAST & NORTH-WEST ELEVATIONS

Hadfield Cawkwell Davidson					
Broomgrove Lodge, 13 Broomgrove Rd, Sheffield, S10 2LZ T 0114 266 8181 www.hcd.co.uk					
HCD PROJECT NO. 2023-192	SCALE 1 : 200 @ A1		REV. P01		
PROJECT NO. 23192	ORIGINATOR HCD	VOLUME AZ	LEVEL ZZ	TYPE DR	NOTE NUMBER PL0500