



NOTES

DO NOT SCALE FROM THIS DRAWING. USE FIGURED DIMENSIONS ONLY UNLESS EXPLICITLY AGREED. VERIFY ALL DIMENSIONS AND SETTING OUT ON SITE. NOTIFY ANY DISCREPANCIES TO THE ARCHITECT. FOR STRUCTURAL INFORMATION, REFER TO STRUCTURAL ENGINEER'S DRAWINGS. FOR M&E INFORMATION, REFER TO M&E ENGINEER'S AND SUB-CONTRACTORS' DRAWINGS. FOR HEALTH & SAFETY INFORMATION, REFER TO HEALTH & SAFETY RISK ASSESSMENTS.

0 m 2 4 6 8 10
1:100

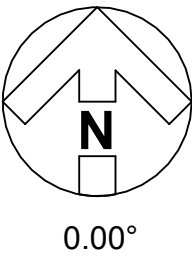

This drawing replaces Tate Hindle drawing
15411-A-PL-X-(03)-107 Rev 5 - Roof Plan.

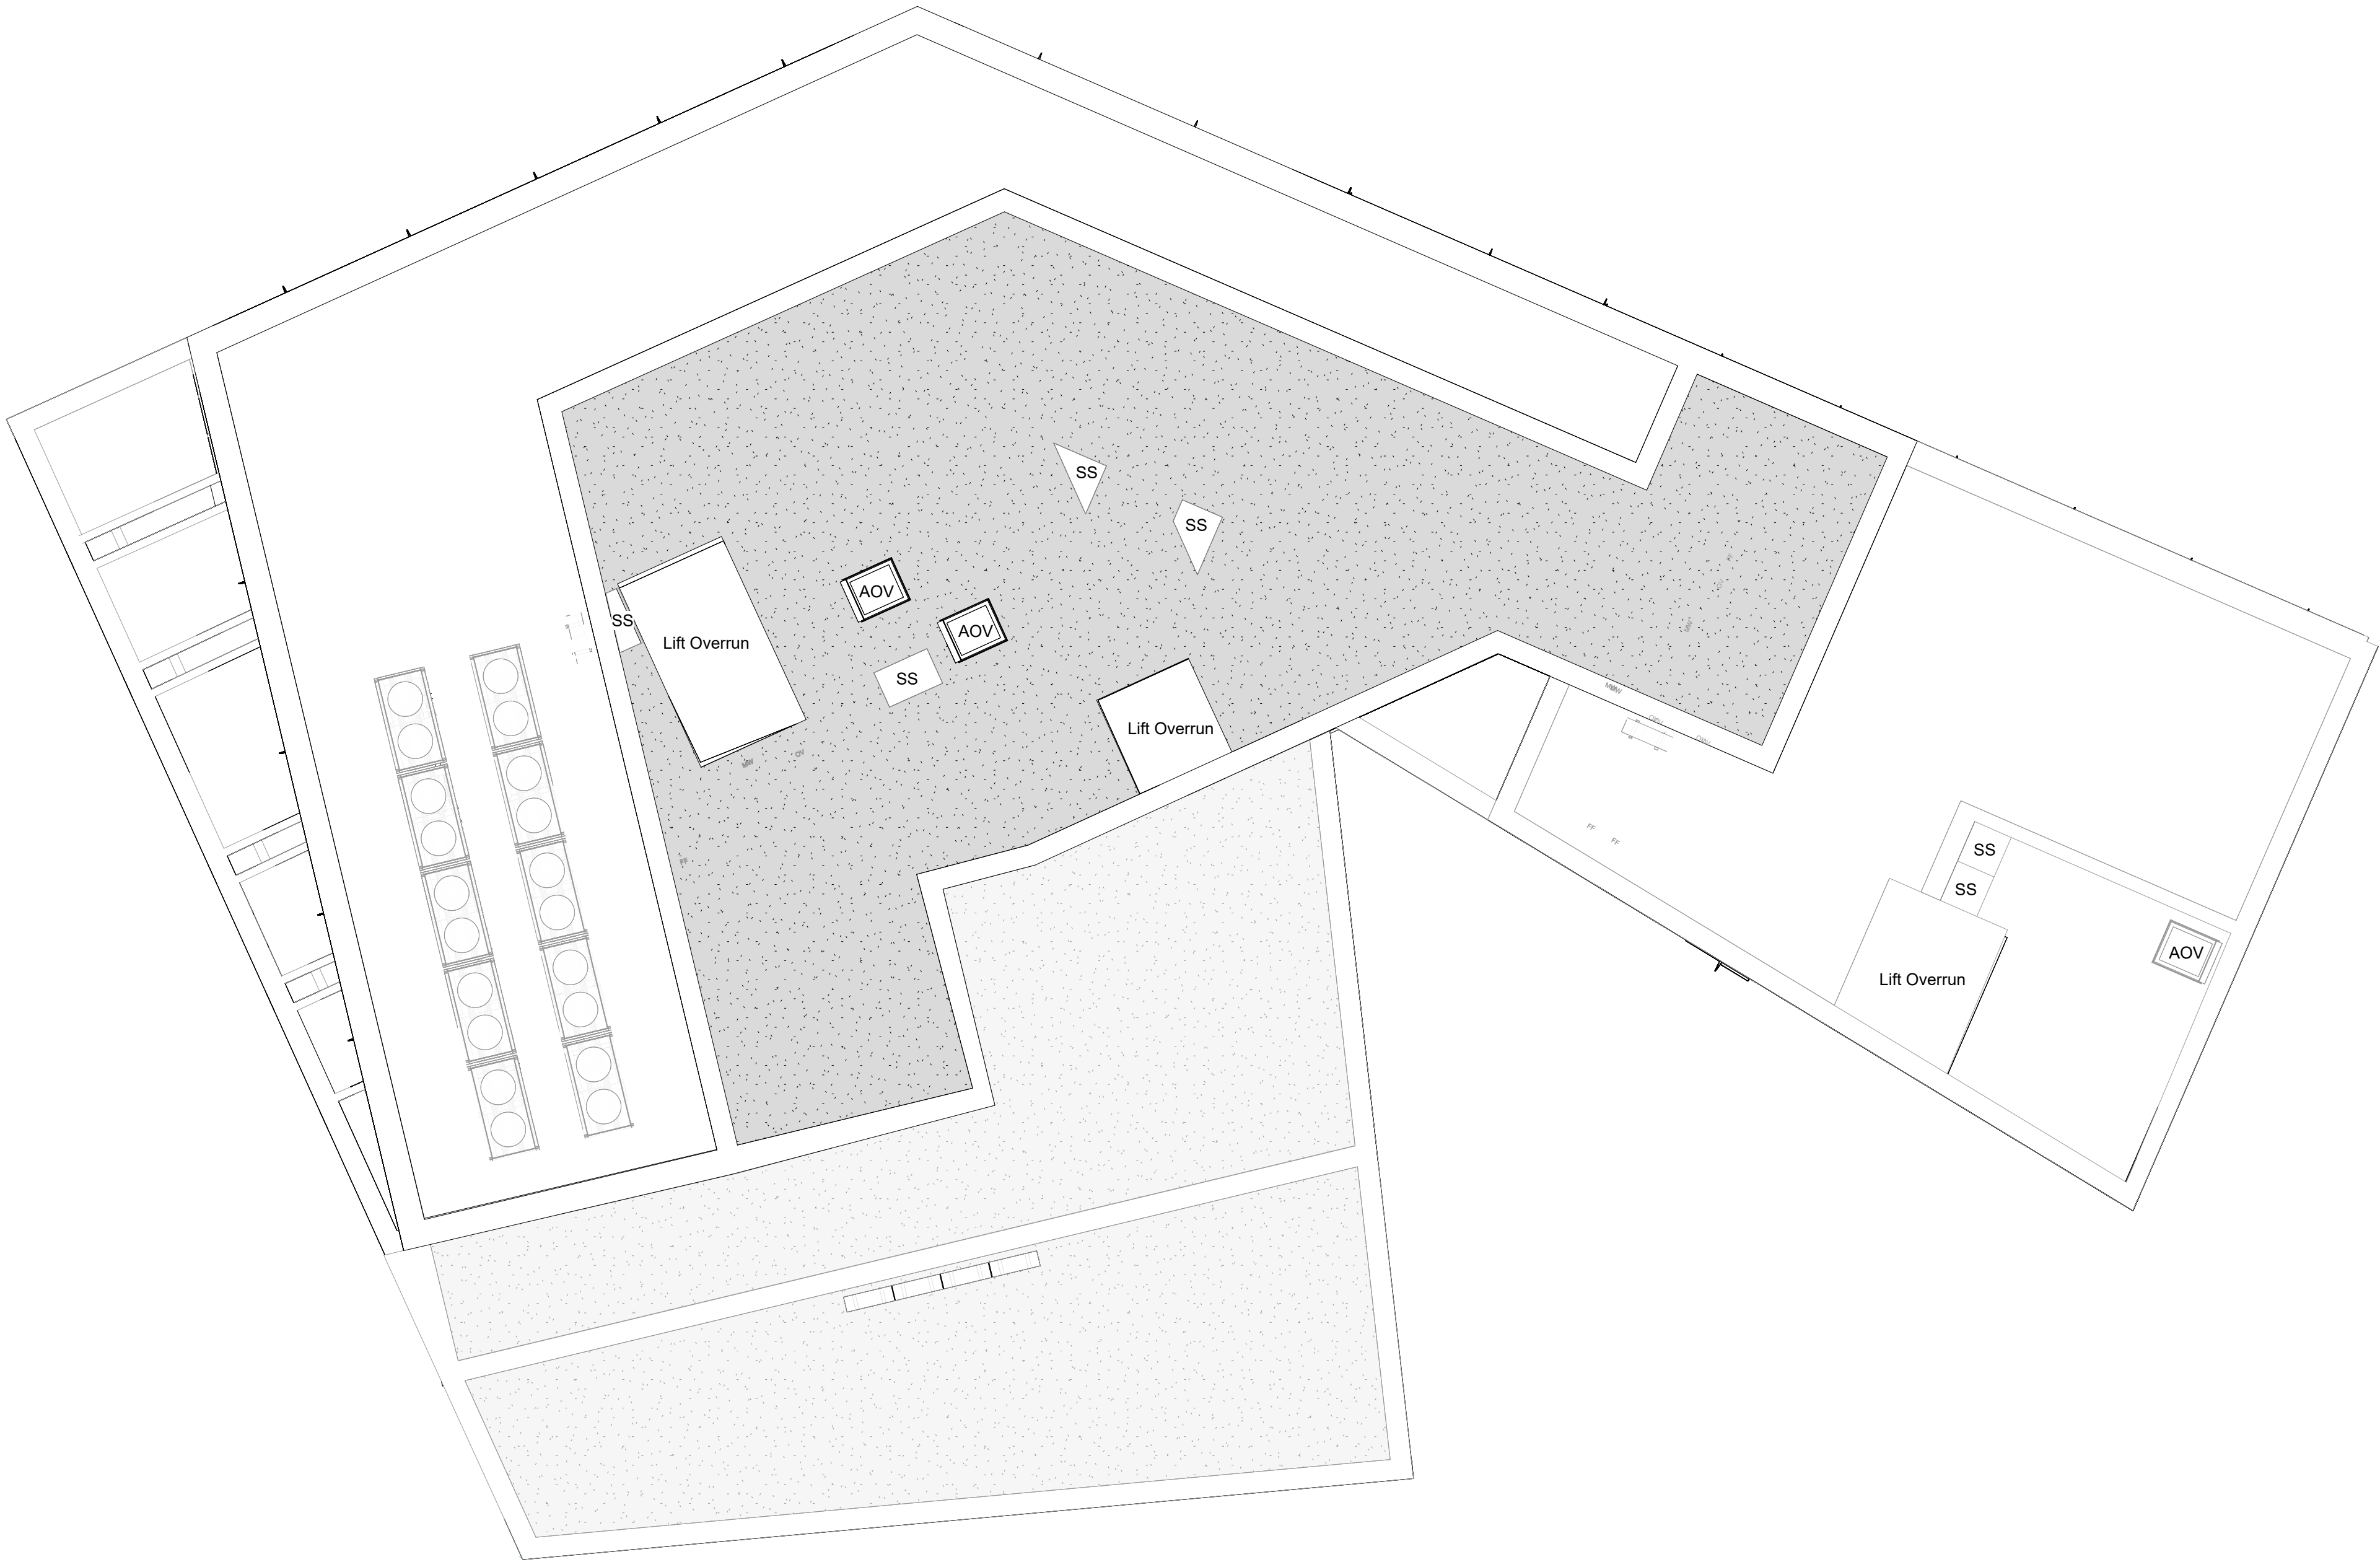

REVISION: P01 BY: JB/MM CHECKED: JRP DATE: 28/06/2024
First Issue. Issued For Planning

STATUS

A3 | PLANNING

CLIENT



PROJECT

29-33 THE HALE, TOTTENHAM

TITLE

Roof Plan

Hadfield Cawkwell Davidson

Broomgrove Lodge, 13 Broomgrove Rd, Sheffield, S10 2LZ T 0114 266 8181 www.hcd.co.uk


HCD PROJECT NO.		SCALE			REV
2023-192		1 : 100 @ A1			P01
PROJECT NO.	ORIGINATOR	VOLUME	LEVEL	TYPE	ROLE + NUMBER
23192	HCD	AZ	25	DR	PL0425



1 North-East Elevation
1 : 200



2 North-West Elevation
1 : 200

 


DO NOT SCALE THIS DRAWING

Contractors are to check all dimensions prior to commencement on site and notify the architect of any errors, omissions, or discrepancies.

TateHindle Limited retain copyright of this drawing. It may not be copied, altered or reproduced in any way without their written authority.

Key Plan

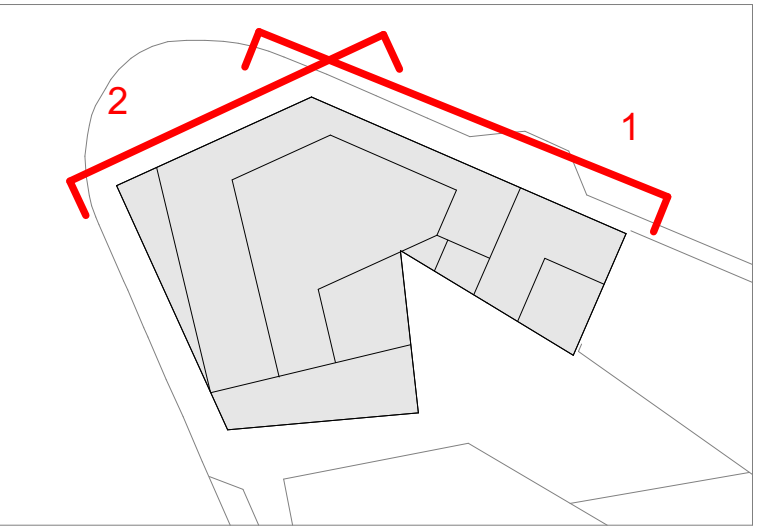

NOTE:

For material palette refer to 15411-A-PL-X-(06)-100 - Bay Study 01

1	Planning Issue	13-07-21
2	Key enlarged for clarity	29-07-21
3	Second Stair	26-01-23
4	Revised Planning Issue	21-04-23
Rev	Description	Date Checked

Status

FOR PLANNING

Client

Jigsaw PMG Tottenham Ltd

Project

29-33 The Hale, Tottenham

Purpose Built Student Accommodation

Drawing

North-East & North-West Elevations


Scale	Drawn	Date	Checked
As indicated	AN	18-06-21	GG
Project no.	Dwg	Revision	
15411	15411-A-PL-X-(05)-100	4	

tatehindle

TateHindle Limited
168 Shoreditch
High Street
London E1 6HU
T 020 7332 4883
mail@tatehindle.co.uk
www.tatehindle.co.uk



1 North-East Elevation
1 : 200

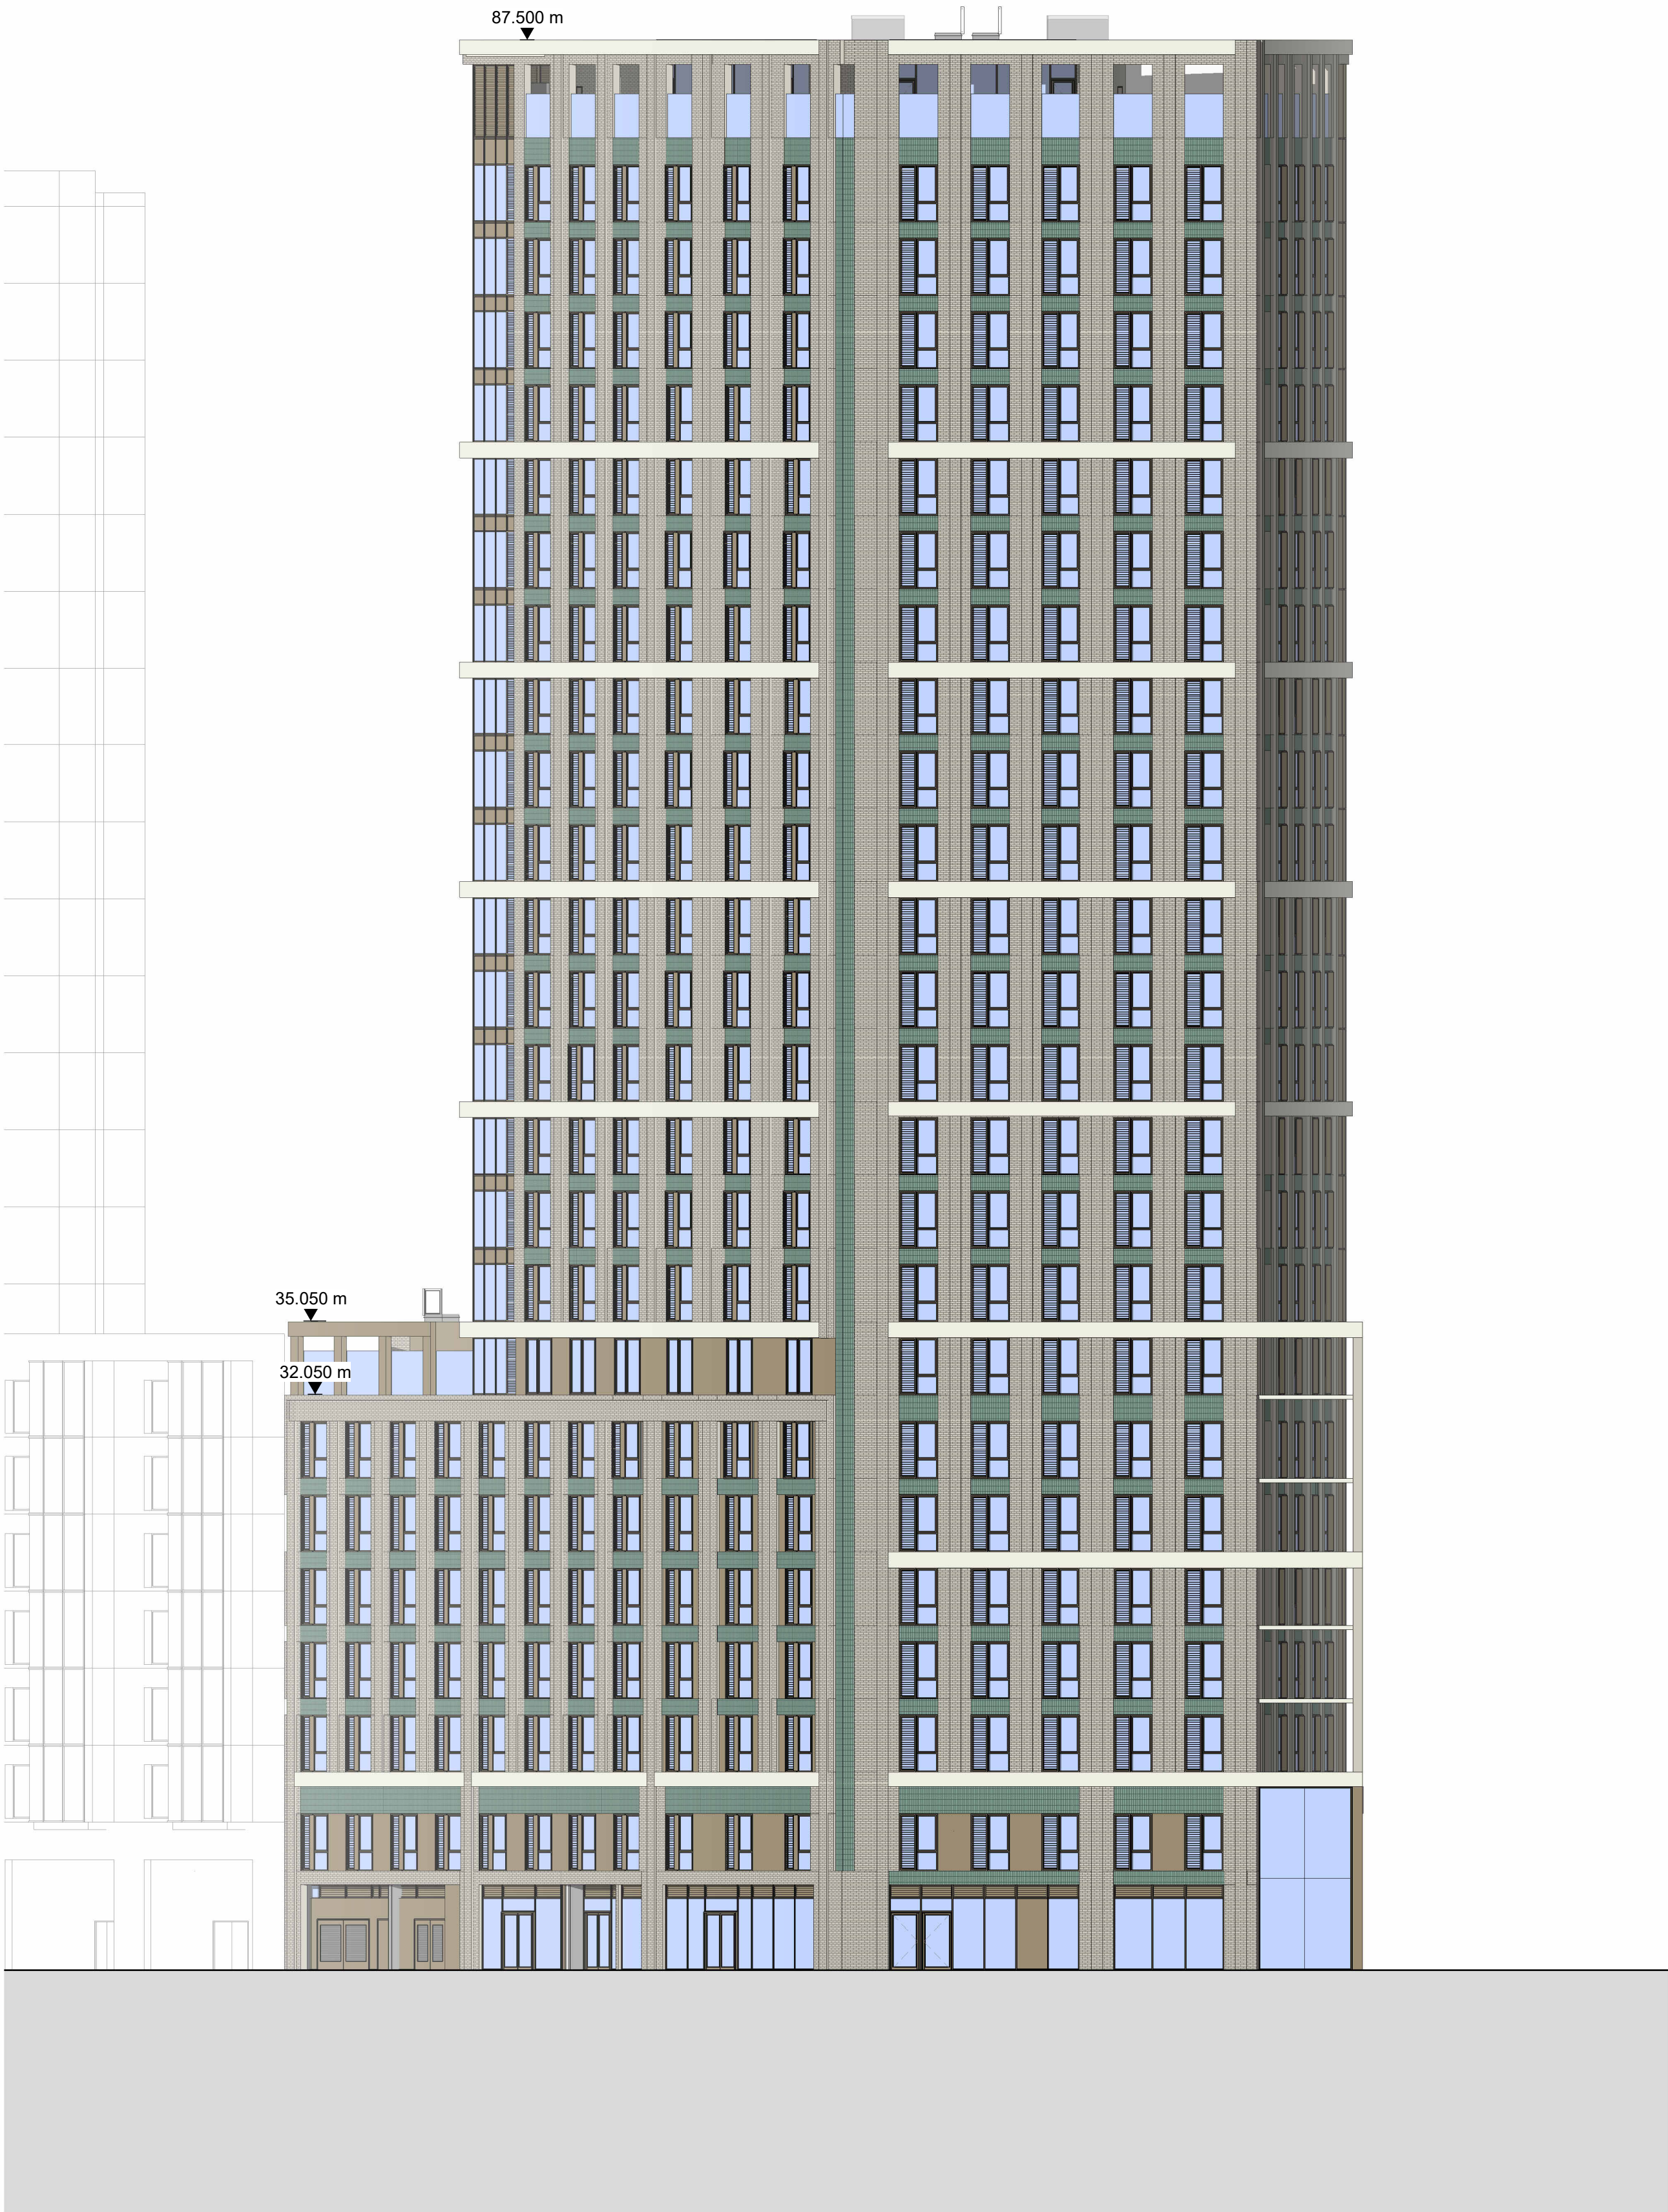


2 North-West Elevation
1 : 200

NOTES

DO NOT SCALE FROM THIS DRAWING. USE FIGURED DIMENSIONS ONLY UNLESS EXPLICITLY AGREED. VERIFY ALL DIMENSIONS AND SETTING OUT ON SITE. NOTIFY ANY DISCREPANCIES TO THE ARCHITECT. FOR STRUCTURAL INFORMATION, REFER TO STRUCTURAL ENGINEER'S DRAWINGS. FOR M&E INFORMATION, REFER TO M&E ENGINEER'S AND SUB-CONTRACTORS' DRAWINGS. FOR HEALTH & SAFETY INFORMATION, REFER TO HEALTH & SAFETY RISK ASSESSMENTS.

0 m 5 10 15 20
1:200

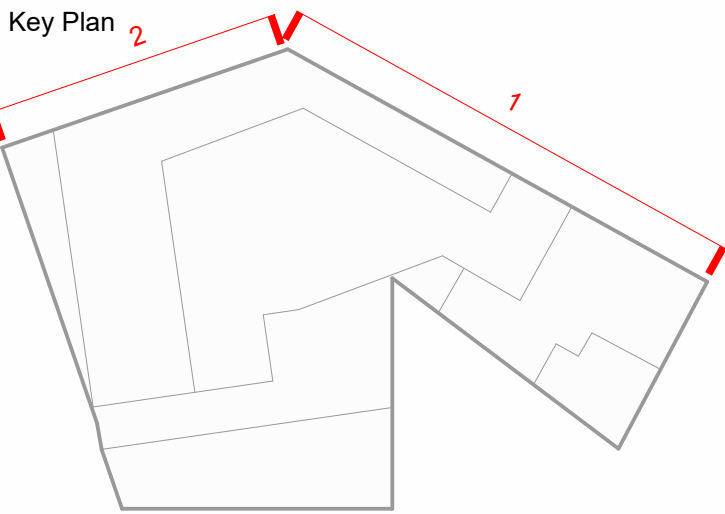

This drawing replaces Tate Hindle drawing
15411-A-PL-X-(05)-100 Rev 4 - North-East & North-West Elevations

REVISION: P01 BY: JB/MM CHECKED: JRP DATE: 28/06/2024
First Issue. Issued For Planning

STATUS
A3 | PLANNING



PROJECT
29-33 THE HALE, TOTTENHAM

TITLE
NORTH-EAST &
NORTH-WEST ELEVATIONS

Hadfield Cawkwell Davidson
Broomgrove Lodge, 13 Broomgrove Rd, Sheffield, S10 2LZ T 0114 266 8181 www.hcd.co.uk

HCD PROJECT NO. 2023-192		SCALE 1 : 200 @ A1			REV. P01	
PROJECT NO. 23192	ORIGINATOR HCD	VOLUME AZ	LEVEL ZZ	TYPE DR	ROLE + NUMBER PL0500	

DO NOT SCALE THIS DRAWING

Contractors are to check all dimensions prior to commencement on site and notify the architect of any errors, omissions, or discrepancies.

TateHindle Limited retain copyright of this drawing. It may not be copied, altered or reproduced in any way without their written authority.

Key Plan




NOTE:

For material palette refer to
15411-A-PL-X-(06)-100 - Bay Study 01



1 South-West Elevation
1 : 200

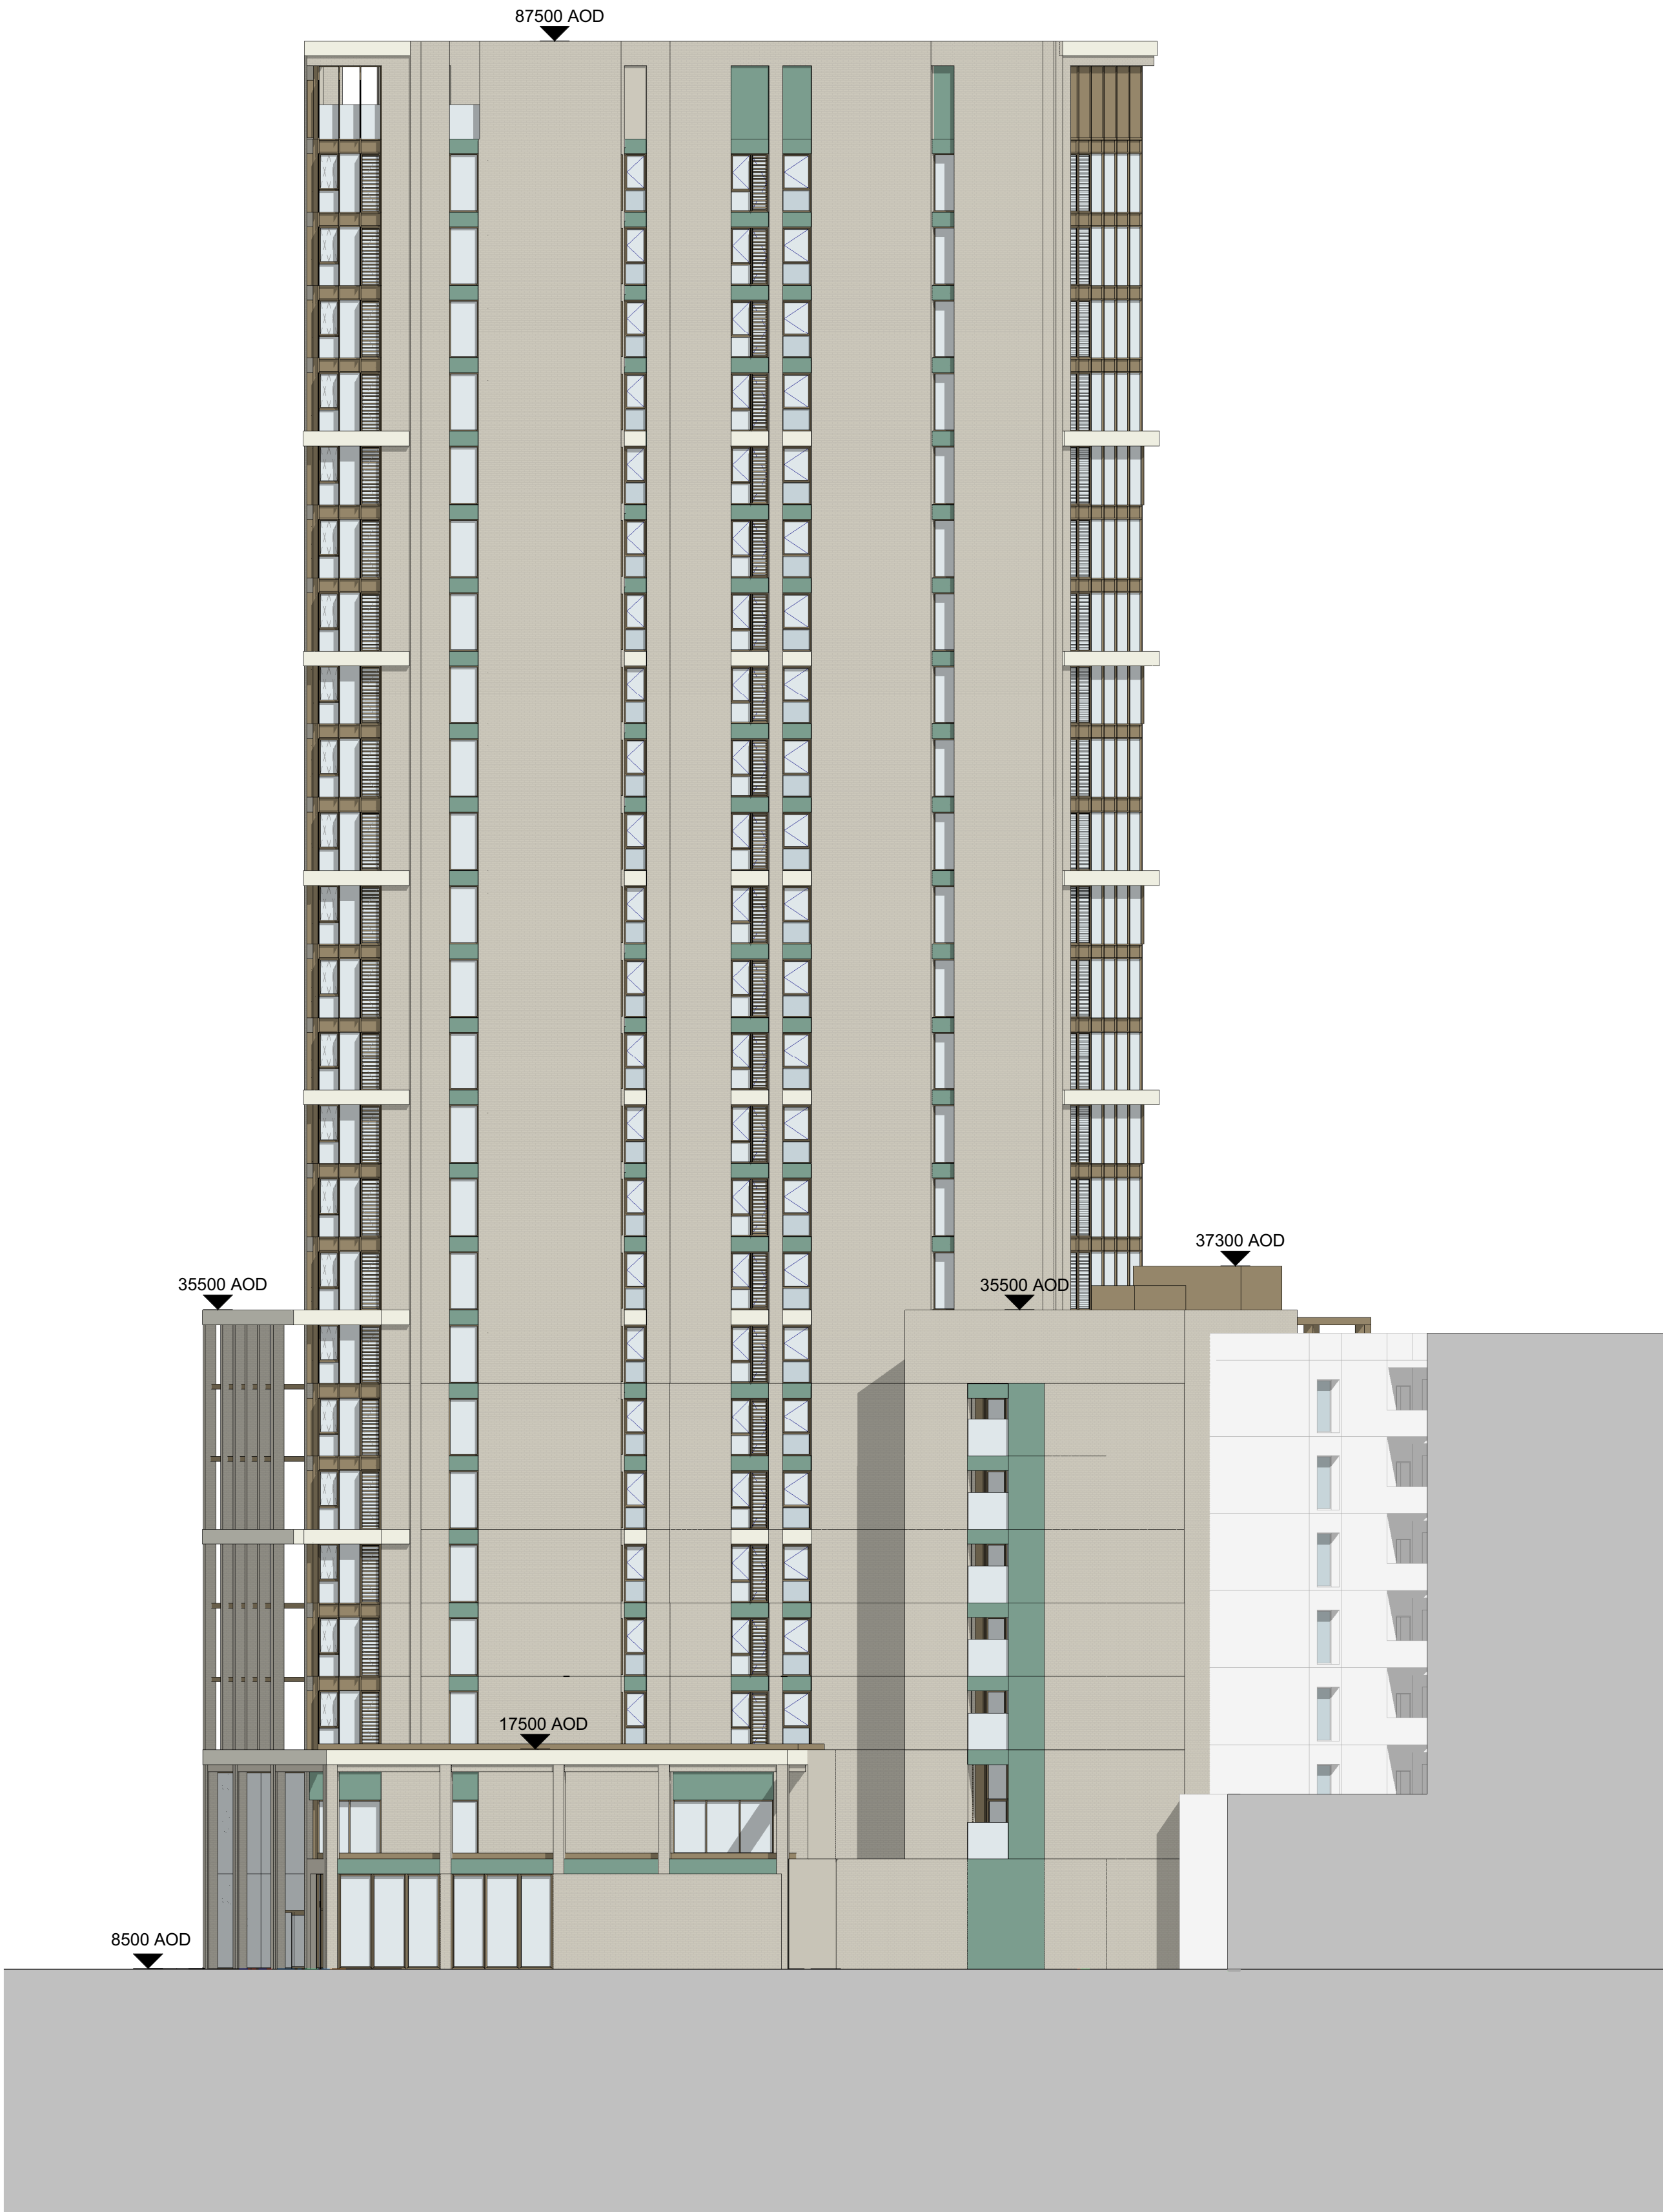

3 South-East Elevation
1 : 200

1	Planning Issue	13-07-21	
2	Key enlarged for clarity	29-07-21	
3	Revised tower footprint	03-11-21	
4	Second Stair	26-01-23	
5	Revised Planning Issue	03-03-23	
6	Revised Planning Issue	21-04-23	SEB
Rev	Description	Date	Checked

Status
PLANNING

Client
Jigsaw PMG Tottenham Ltd

Project
29-33 The Hale, Tottenham
Purpose Built Student Accommodation

Drawing
South-West & South-East Elevations

Scale	Drawn	Date	Checked
As indicated	AN	18-06-21	GG
Project no.	Drg	Revision	
15411	15411-A-PL-X-(05)-101	6	

tatehindle

TateHindle Limited
168 Shoreditch
High Street
London E1 6HU
T 020 7332 4883
mail@tatehindle.co.uk
www.tatehindle.co.uk

1:200
0 5 10 20m