


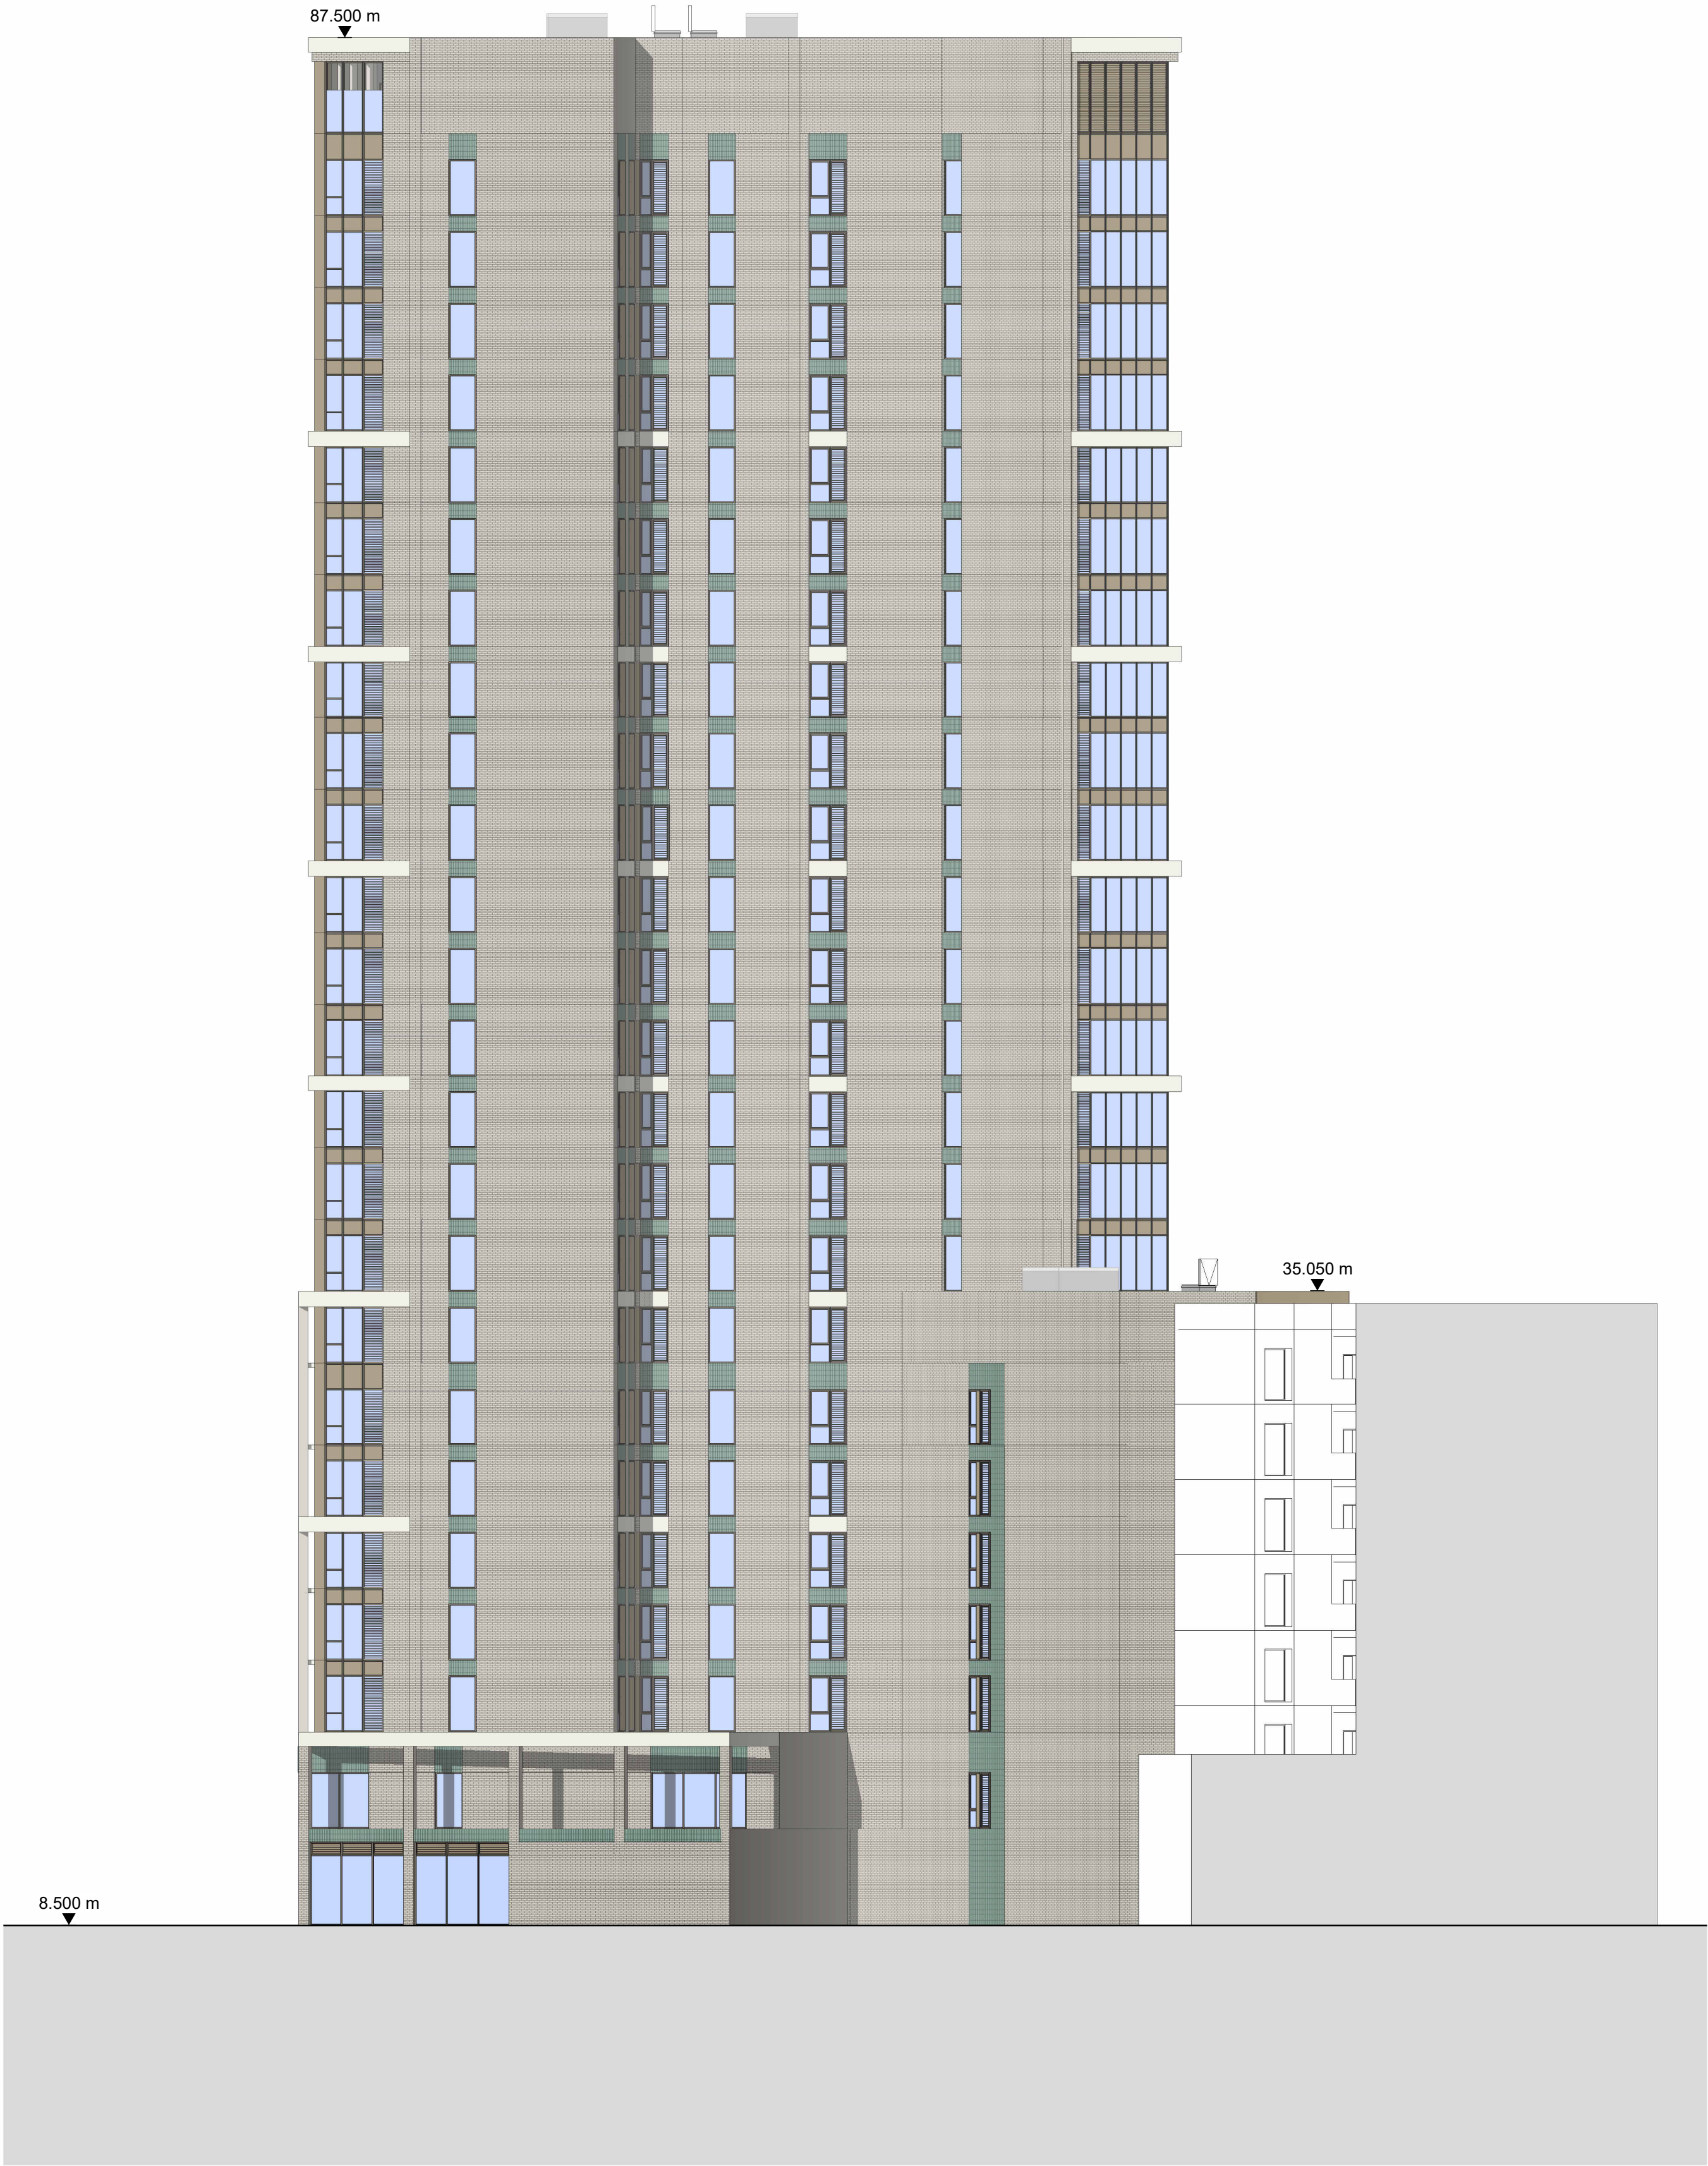


7 South Elevation
1 : 200

NOTES

DO NOT SCALE FROM THIS DRAWING. USE FIGURED DIMENSIONS ONLY UNLESS EXPLICITLY AGREED. VERIFY ALL DIMENSIONS AND SETTING OUT ON SITE. NOTIFY ANY DISCREPANCIES TO THE ARCHITECT. FOR STRUCTURAL INFORMATION, REFER TO STRUCTURAL ENGINEER'S DRAWINGS. FOR M&E INFORMATION, REFER TO M&E ENGINEER'S AND SUB-CONTRACTORS' DRAWINGS. FOR HEALTH & SAFETY INFORMATION, REFER TO HEALTH & SAFETY RISK ASSESSMENTS.

0 m 5 10 15 20
1:200

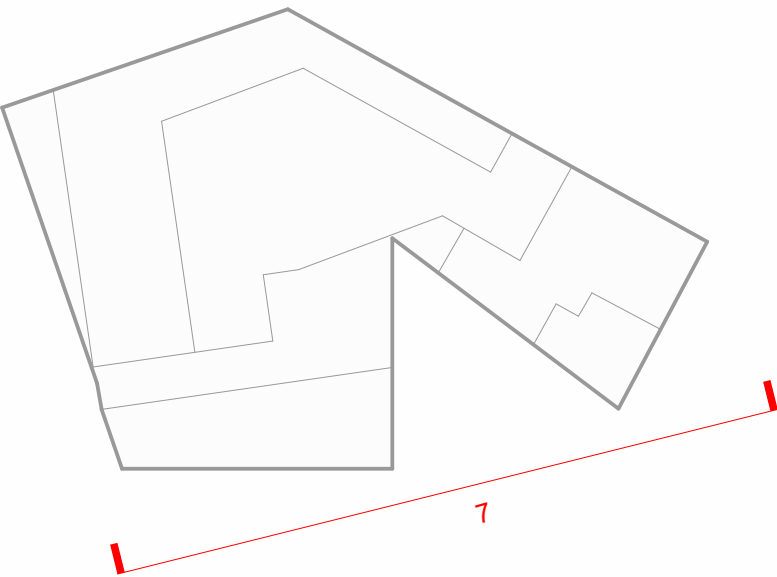

This drawing replaces Tate Hindle drawing
15411-A-PL-X-(05)-103 Rev 5 - Courtyard Elevations

REVISION: P01 BY: JB/MM CHECKED: JRP DATE: 28/06/2024
First Issue. Issued For Planning

STATUS

A3 | PLANNING

CLIENT



PROJECT

29-33 THE HALE, TOTTENHAM


TITLE

**COURTYARD ELEVATIONS
SHEET 2**


Hadfield Cawkwell Davidson

Broomgrove Lodge, 13 Broomgrove Rd, Sheffield, S10 2LZ T 0114 266 8181 www.hcd.co.uk


HCD PROJECT NO		SCALE		REV.	
2023-192		1 : 200 @ A1		P01	
PROJECT NO	ORIGINATOR	VOLUME	LEVEL	TYPE	NOTE NUMBER
23192	HCD	AZ	ZZ	DR	PL0503

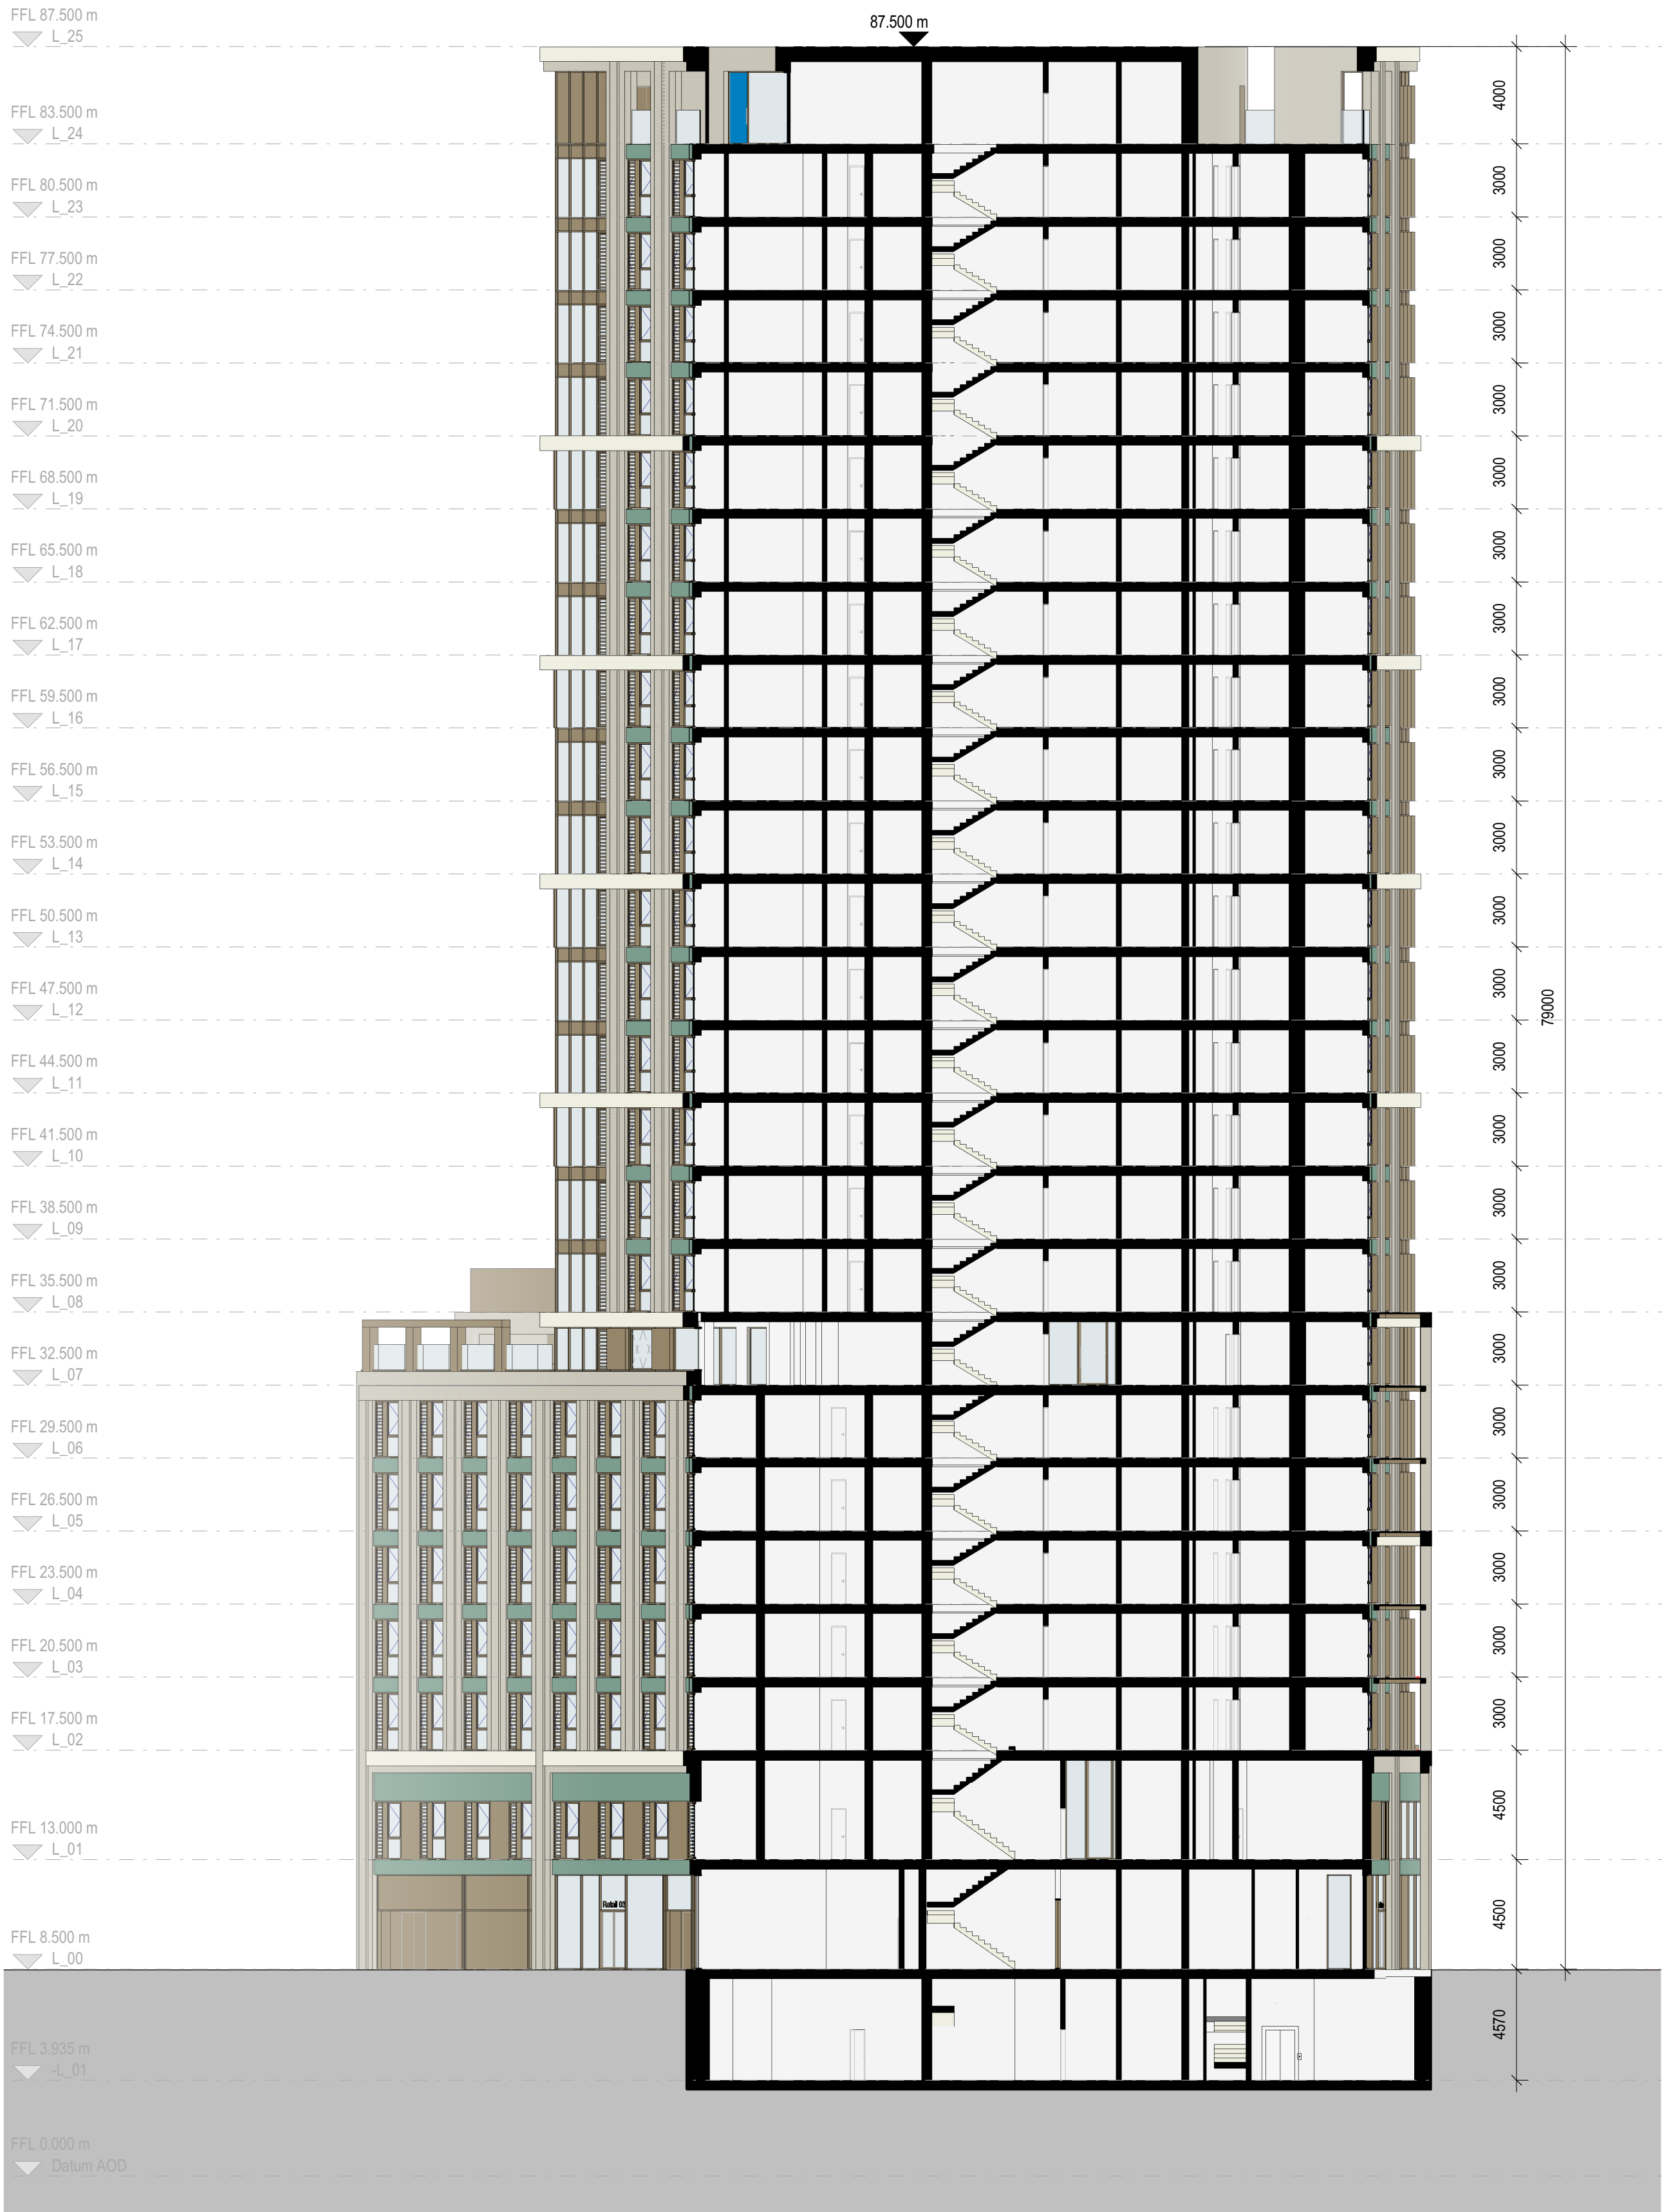

1 Section 1
1 : 200

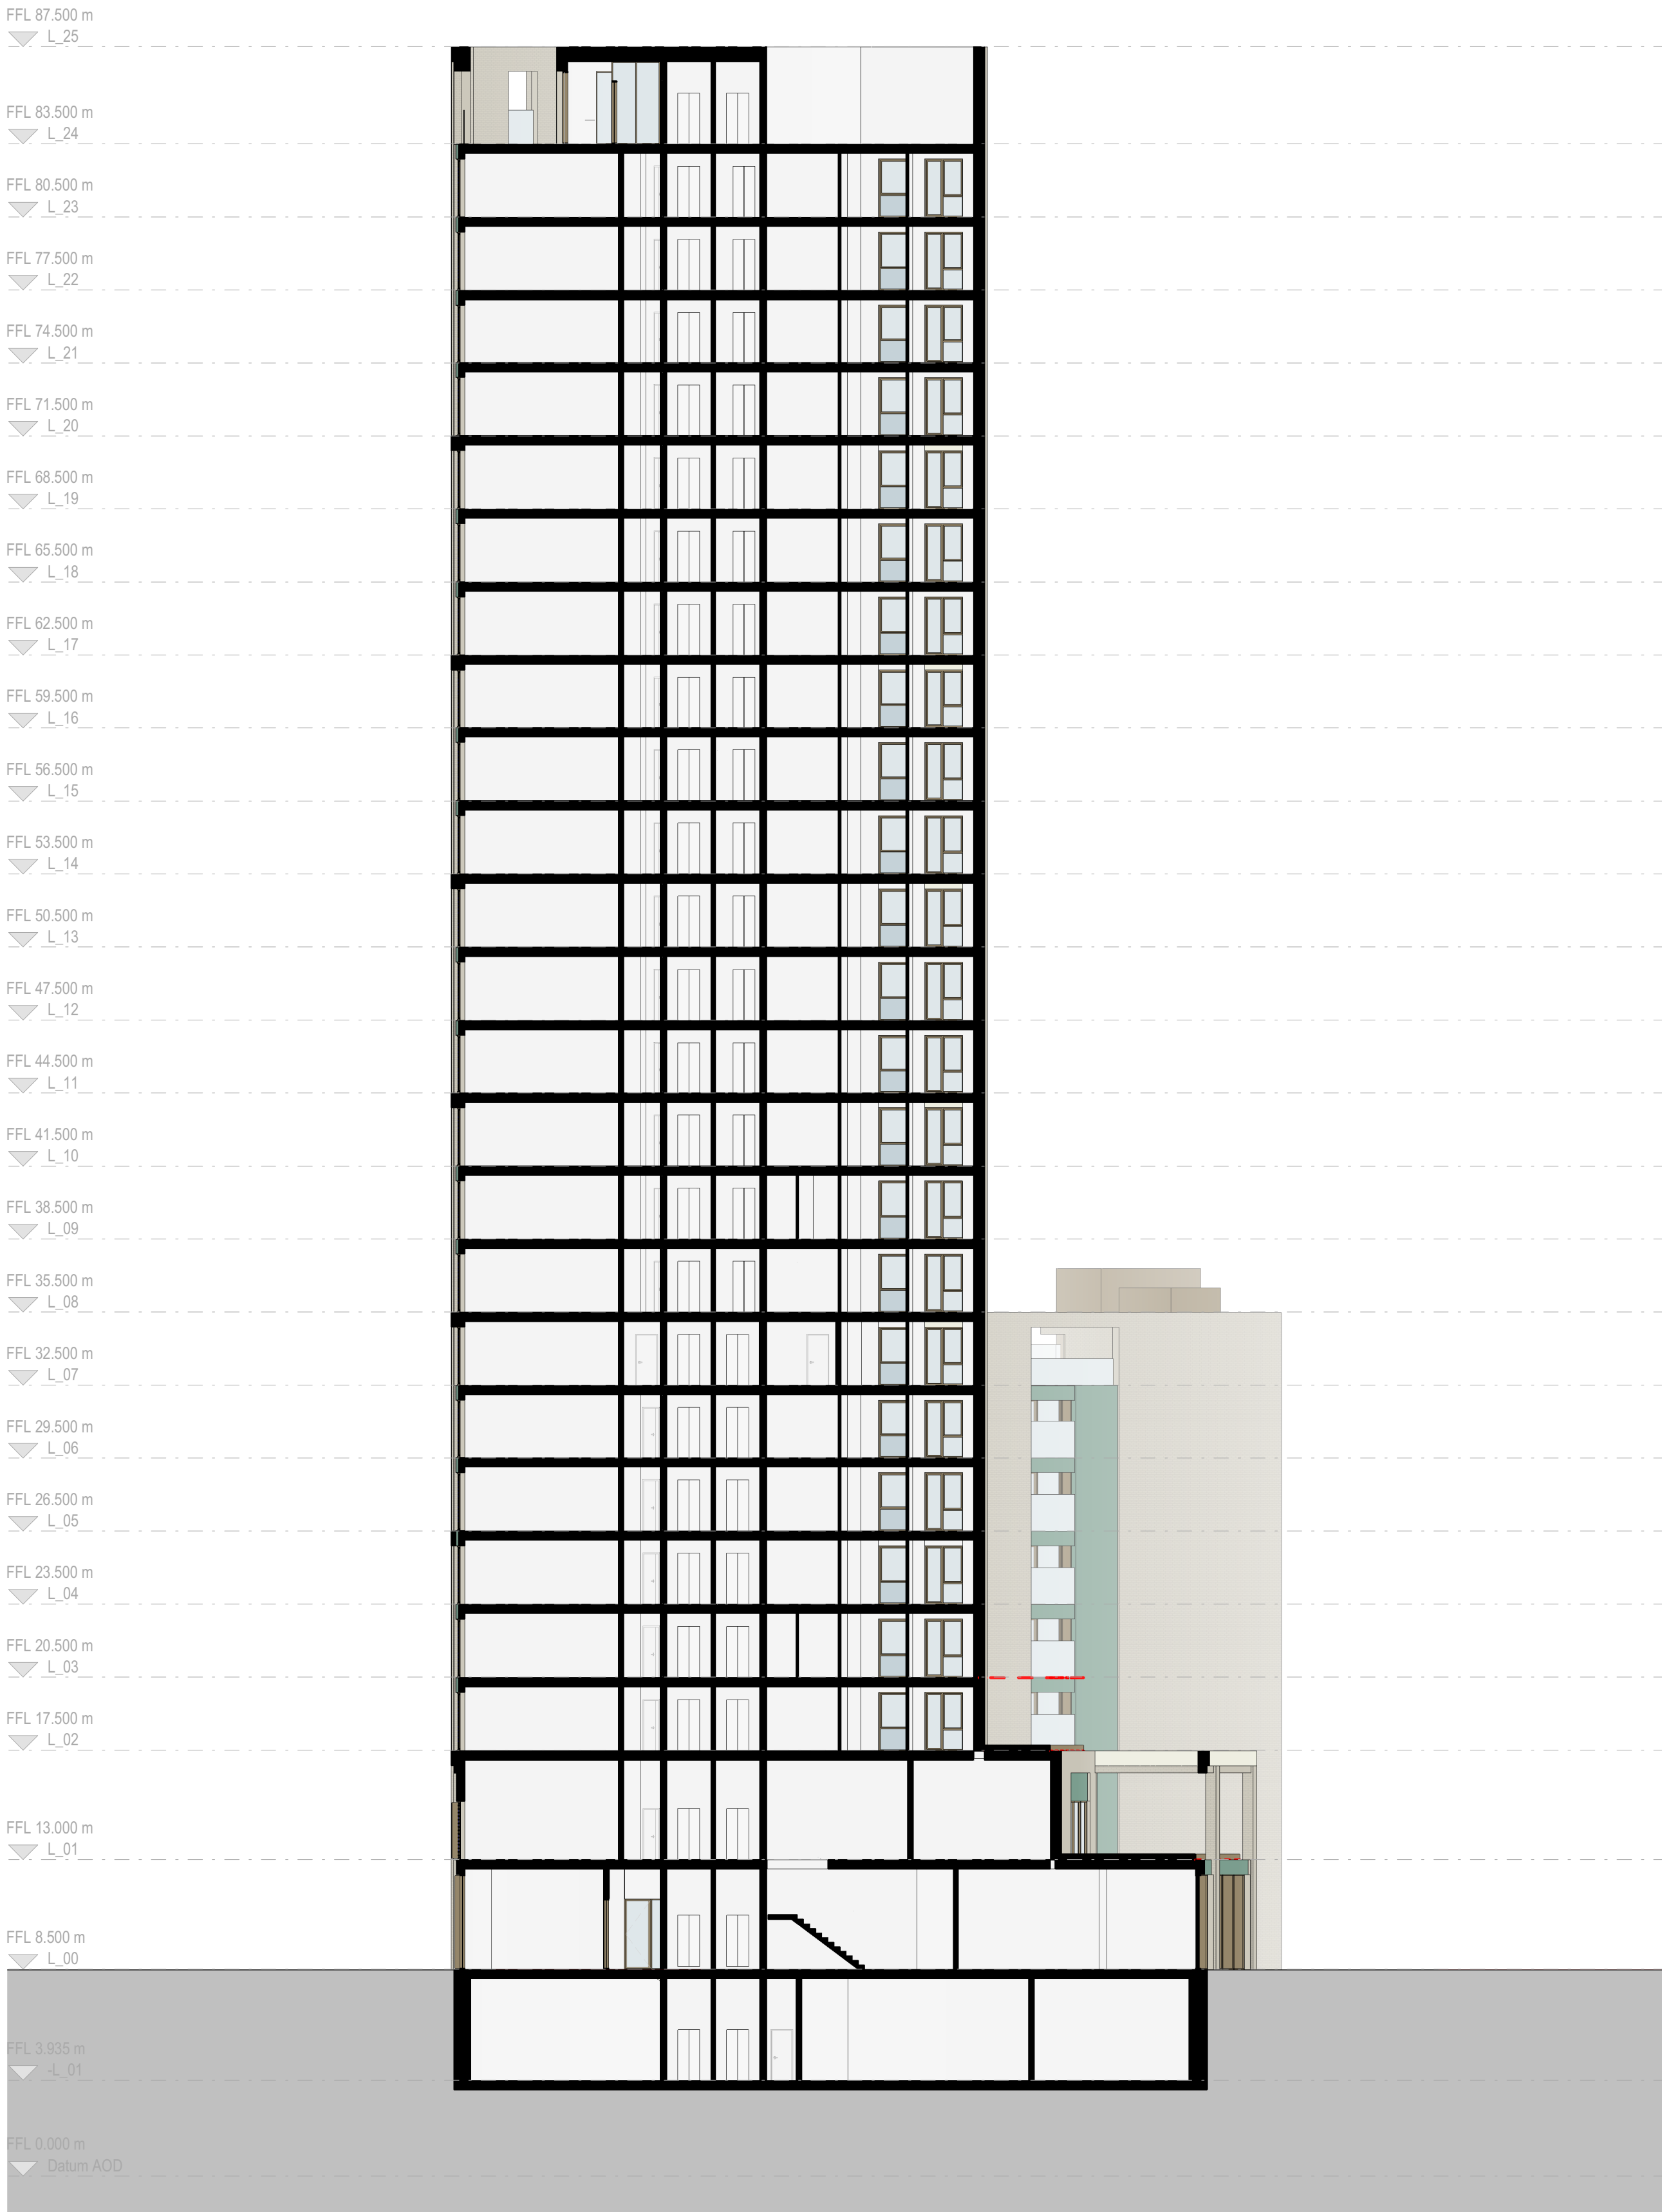

2 Section 2
1 : 200

 


DO NOT SCALE THIS DRAWING

Contractors are to check all dimensions prior to commencement on site and notify the architect of any errors, omissions, or discrepancies.

TateHindle Limited retain copyright of this drawing. It may not be copied, altered or reproduced in any way without their written authority.

Key Plan

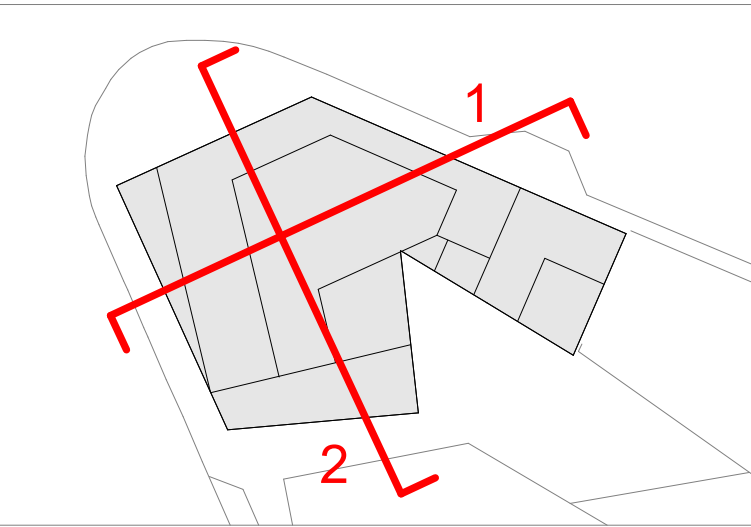

NOTE:

For material palette refer to
15411-A-PL-X-(06)-100 - Bay Study 01

1	Planning Issue	13-07-21
2	Key enlarged for clarity	29-07-21
3	Revised tower footprint	03-11-21

Rev	Description	Date	Checked
-----	-------------	------	---------

Status
Planning

Client
Jigsaw PMG Tottenham Ltd

Project
29-33 The Hale, Tottenham
Purpose Built Student Accommodation

Drawing
Sections 1 & 2


Scale	Drawn	Date	Checked
As indicated	AN	18-06-21	GG
Project no.	Drg	Revision	
15411	15411-A-PL-X-(04)-100	3	

tatehindle


TateHindle Limited
1 Lindsey Street
Smithfield
London EC1A 9HP

T 020 7332 4850
mail@tatehindle.co.uk
www.tatehindle.co.uk


DO NOT SCALE FROM THIS DRAWING. USE FIGURED DIMENSIONS ONLY UNLESS EXPLICITLY AGREED. VERIFY ALL DIMENSIONS AND SETTING OUT ON SITE. NOTIFY ANY DISCREPANCIES TO THE ARCHITECT. FOR STRUCTURAL INFORMATION, REFER TO STRUCTURAL ENGINEER'S DRAWINGS. FOR M&E INFORMATION, REFER TO M&E ENGINEER'S AND SUB-CONTRACTORS' DRAWINGS. FOR HEALTH & SAFETY INFORMATION, REFER TO HEALTH & SAFETY RISK ASSESSMENTS.

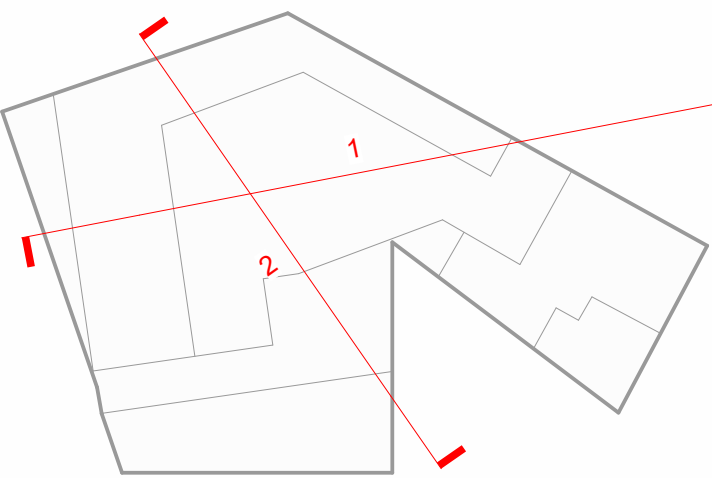

This drawing replaces Tate Hindle drawing 15411-A-PL-X-(04)-100 Rev 3 - Sections 1 & 2.

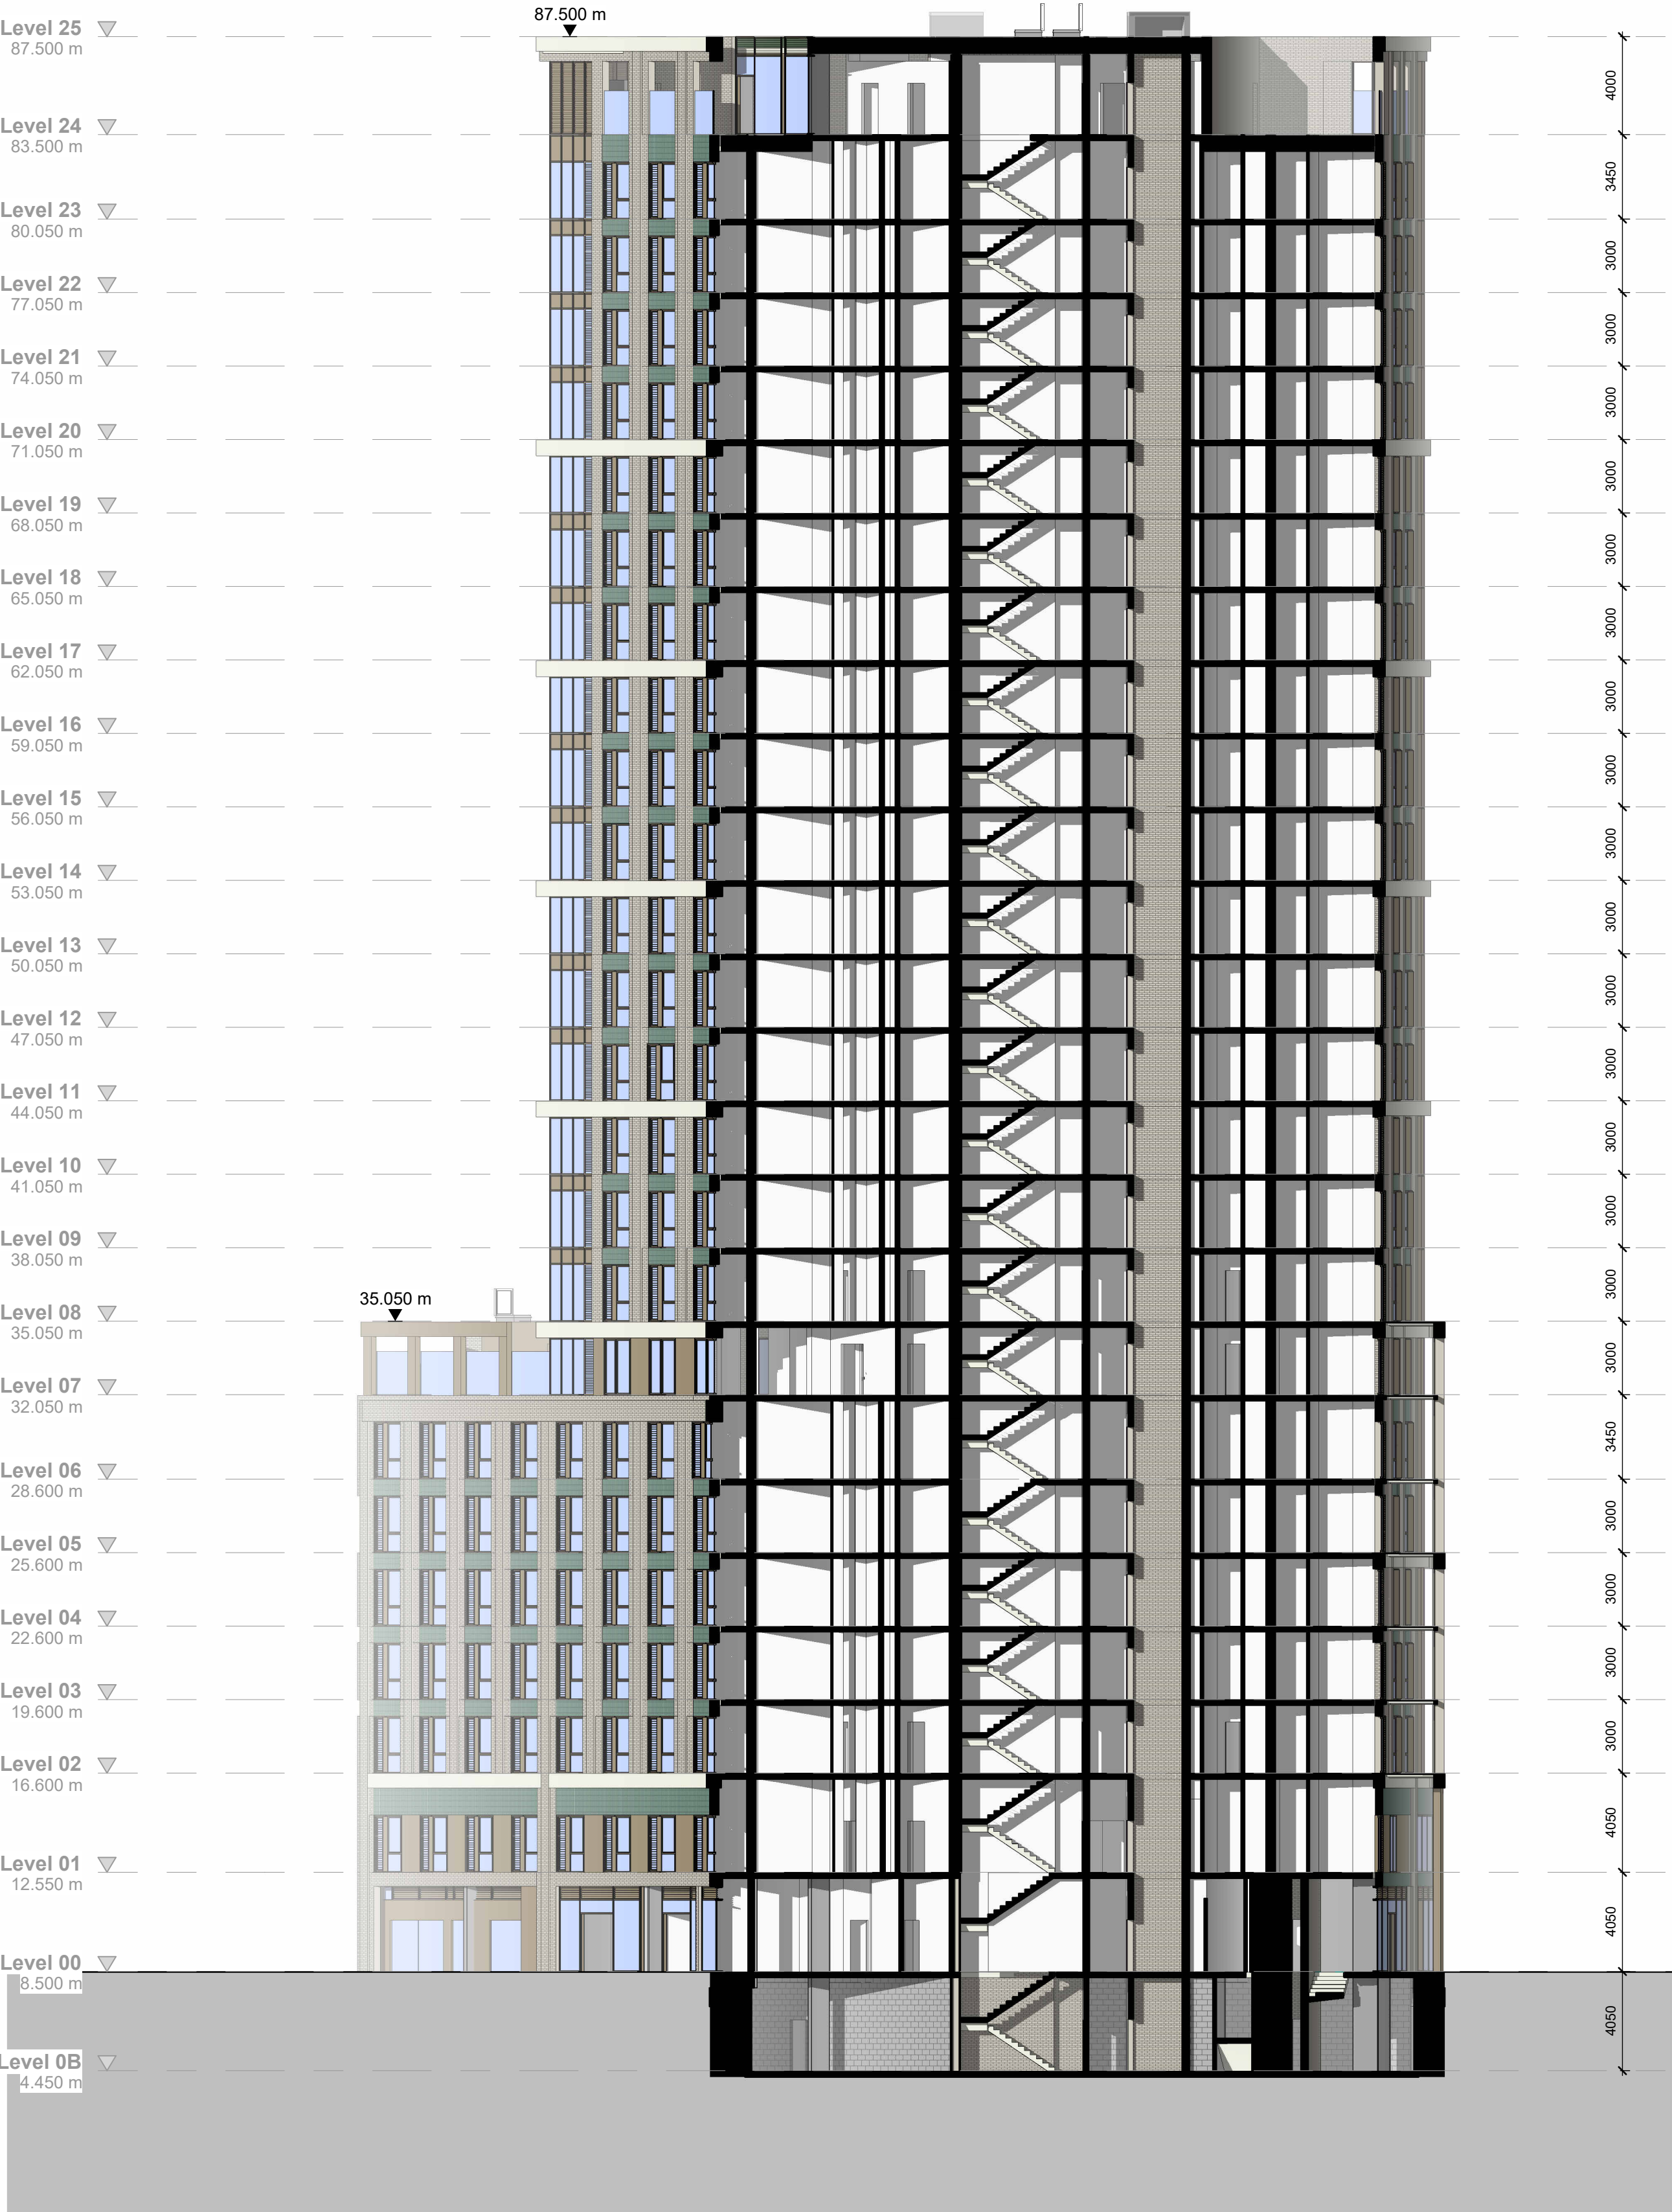

1 Section 1
1 : 200

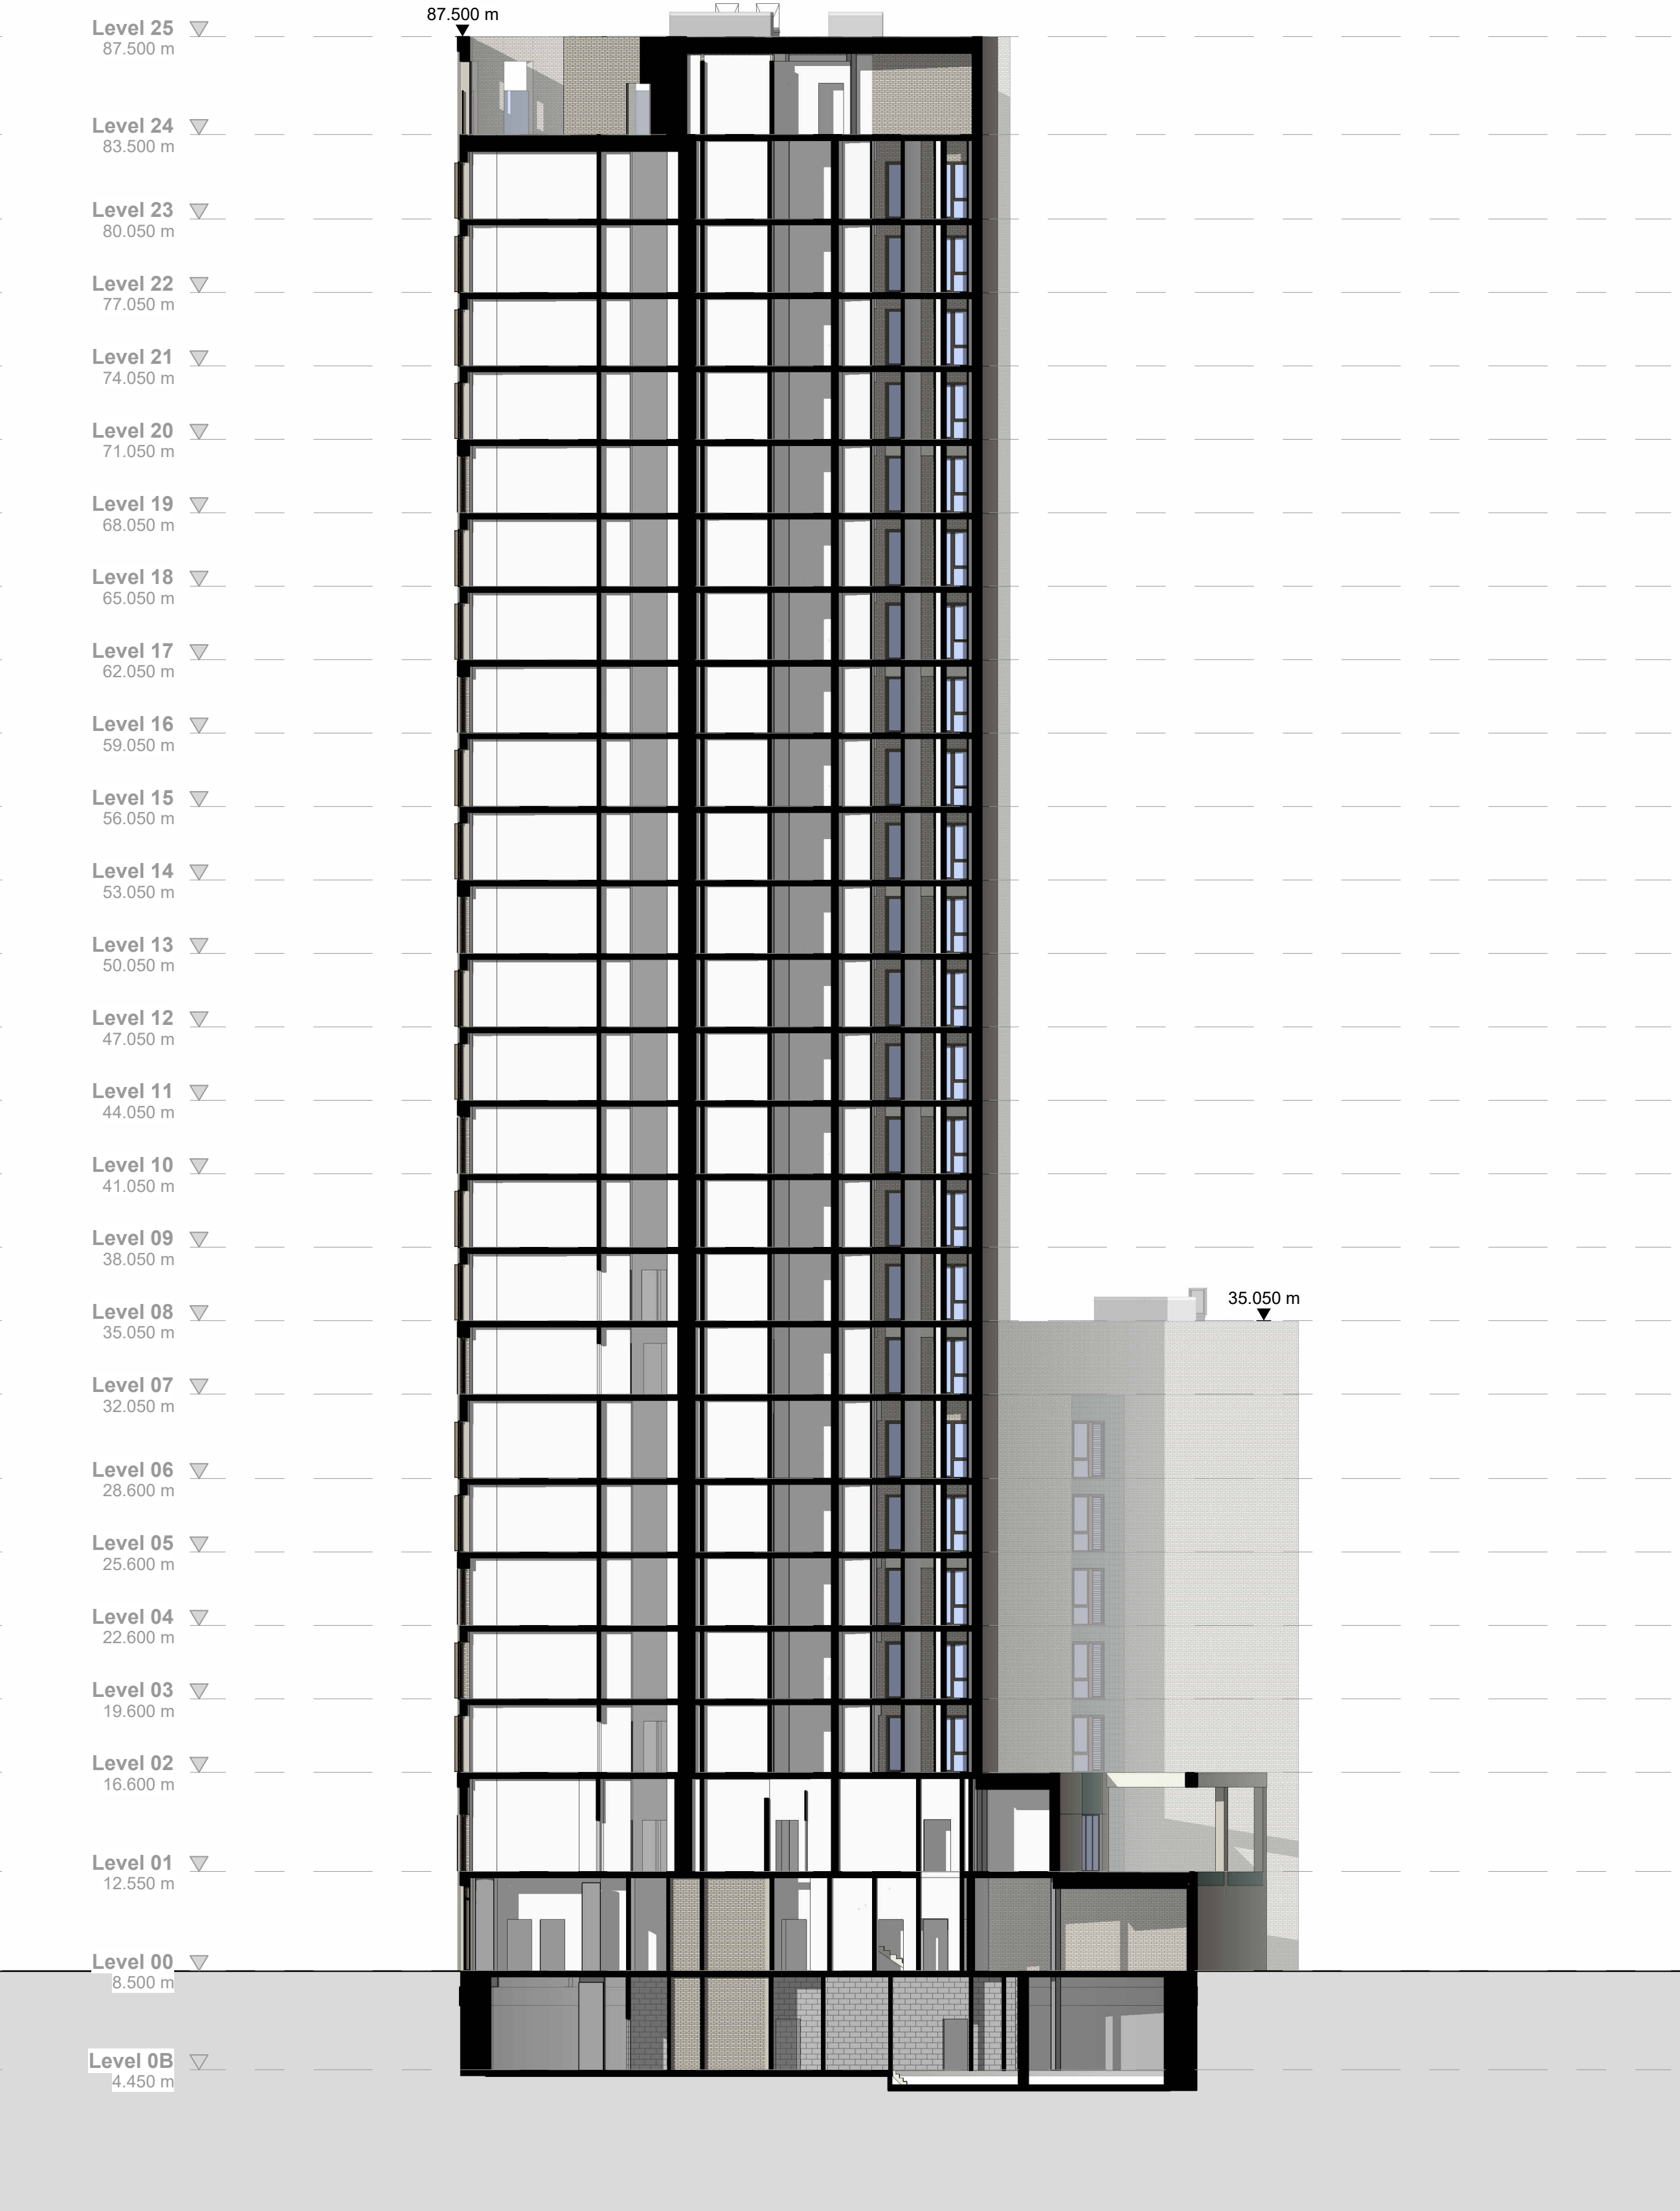

2 Section 2
1 : 200

REVISION: P01 BY: JB/MM CHECKED: JRP DATE: 28/06/2024
First Issue. Issued For Planning

STATUS

A3 | PLANNING

CLIENT



PROJECT

29-33 THE HALE, TOTTENHAM


TITLE

SECTIONS 1 & 2


Hadfield Cawkwell Davidson

Broomgrove Lodge, 13 Broomgrove Rd, Sheffield, S10 2LZ T 0114 266 8181 www.hcd.co.uk


HCD PROJECT NO.		SCALE		REV.	
2023-192		1 : 200 @ A0		P01	
PROJECT NO.	ORIGINATOR	VOLUME	LEVEL	TYPE	ROOM NUMBER
23192	HCD	AZ	ZZ	DR	PL0600

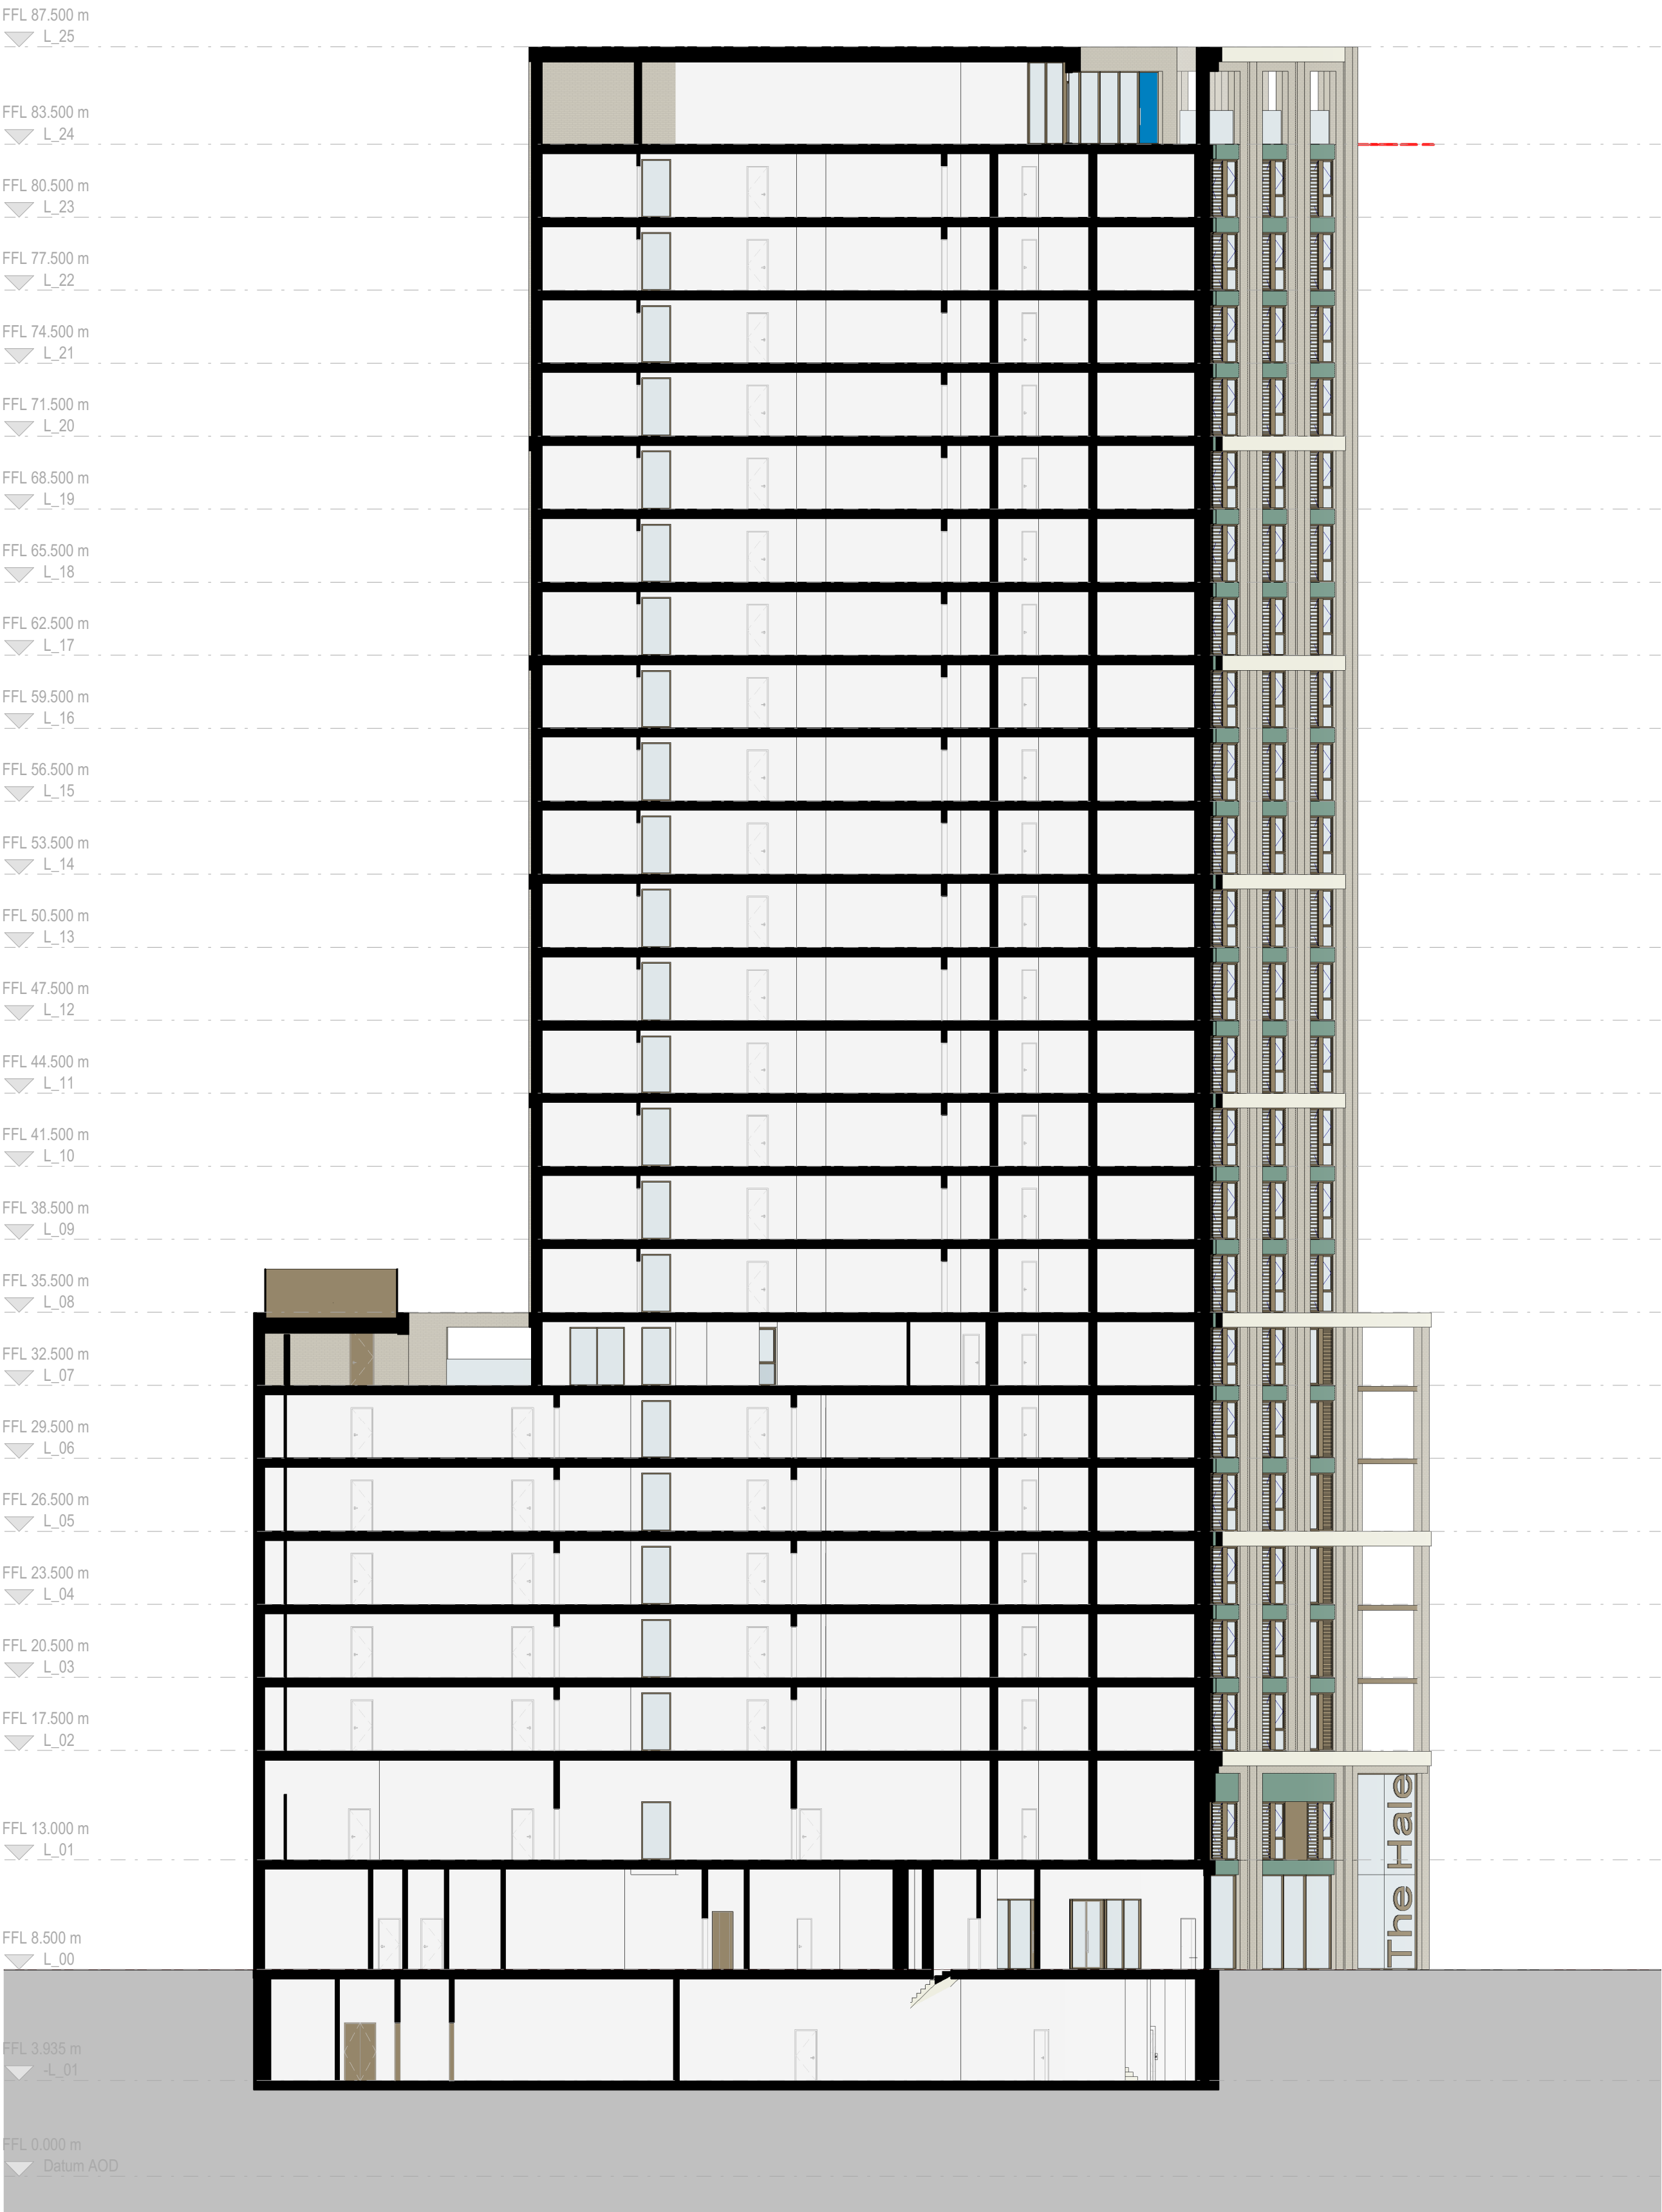

1 Section 3
1 : 200

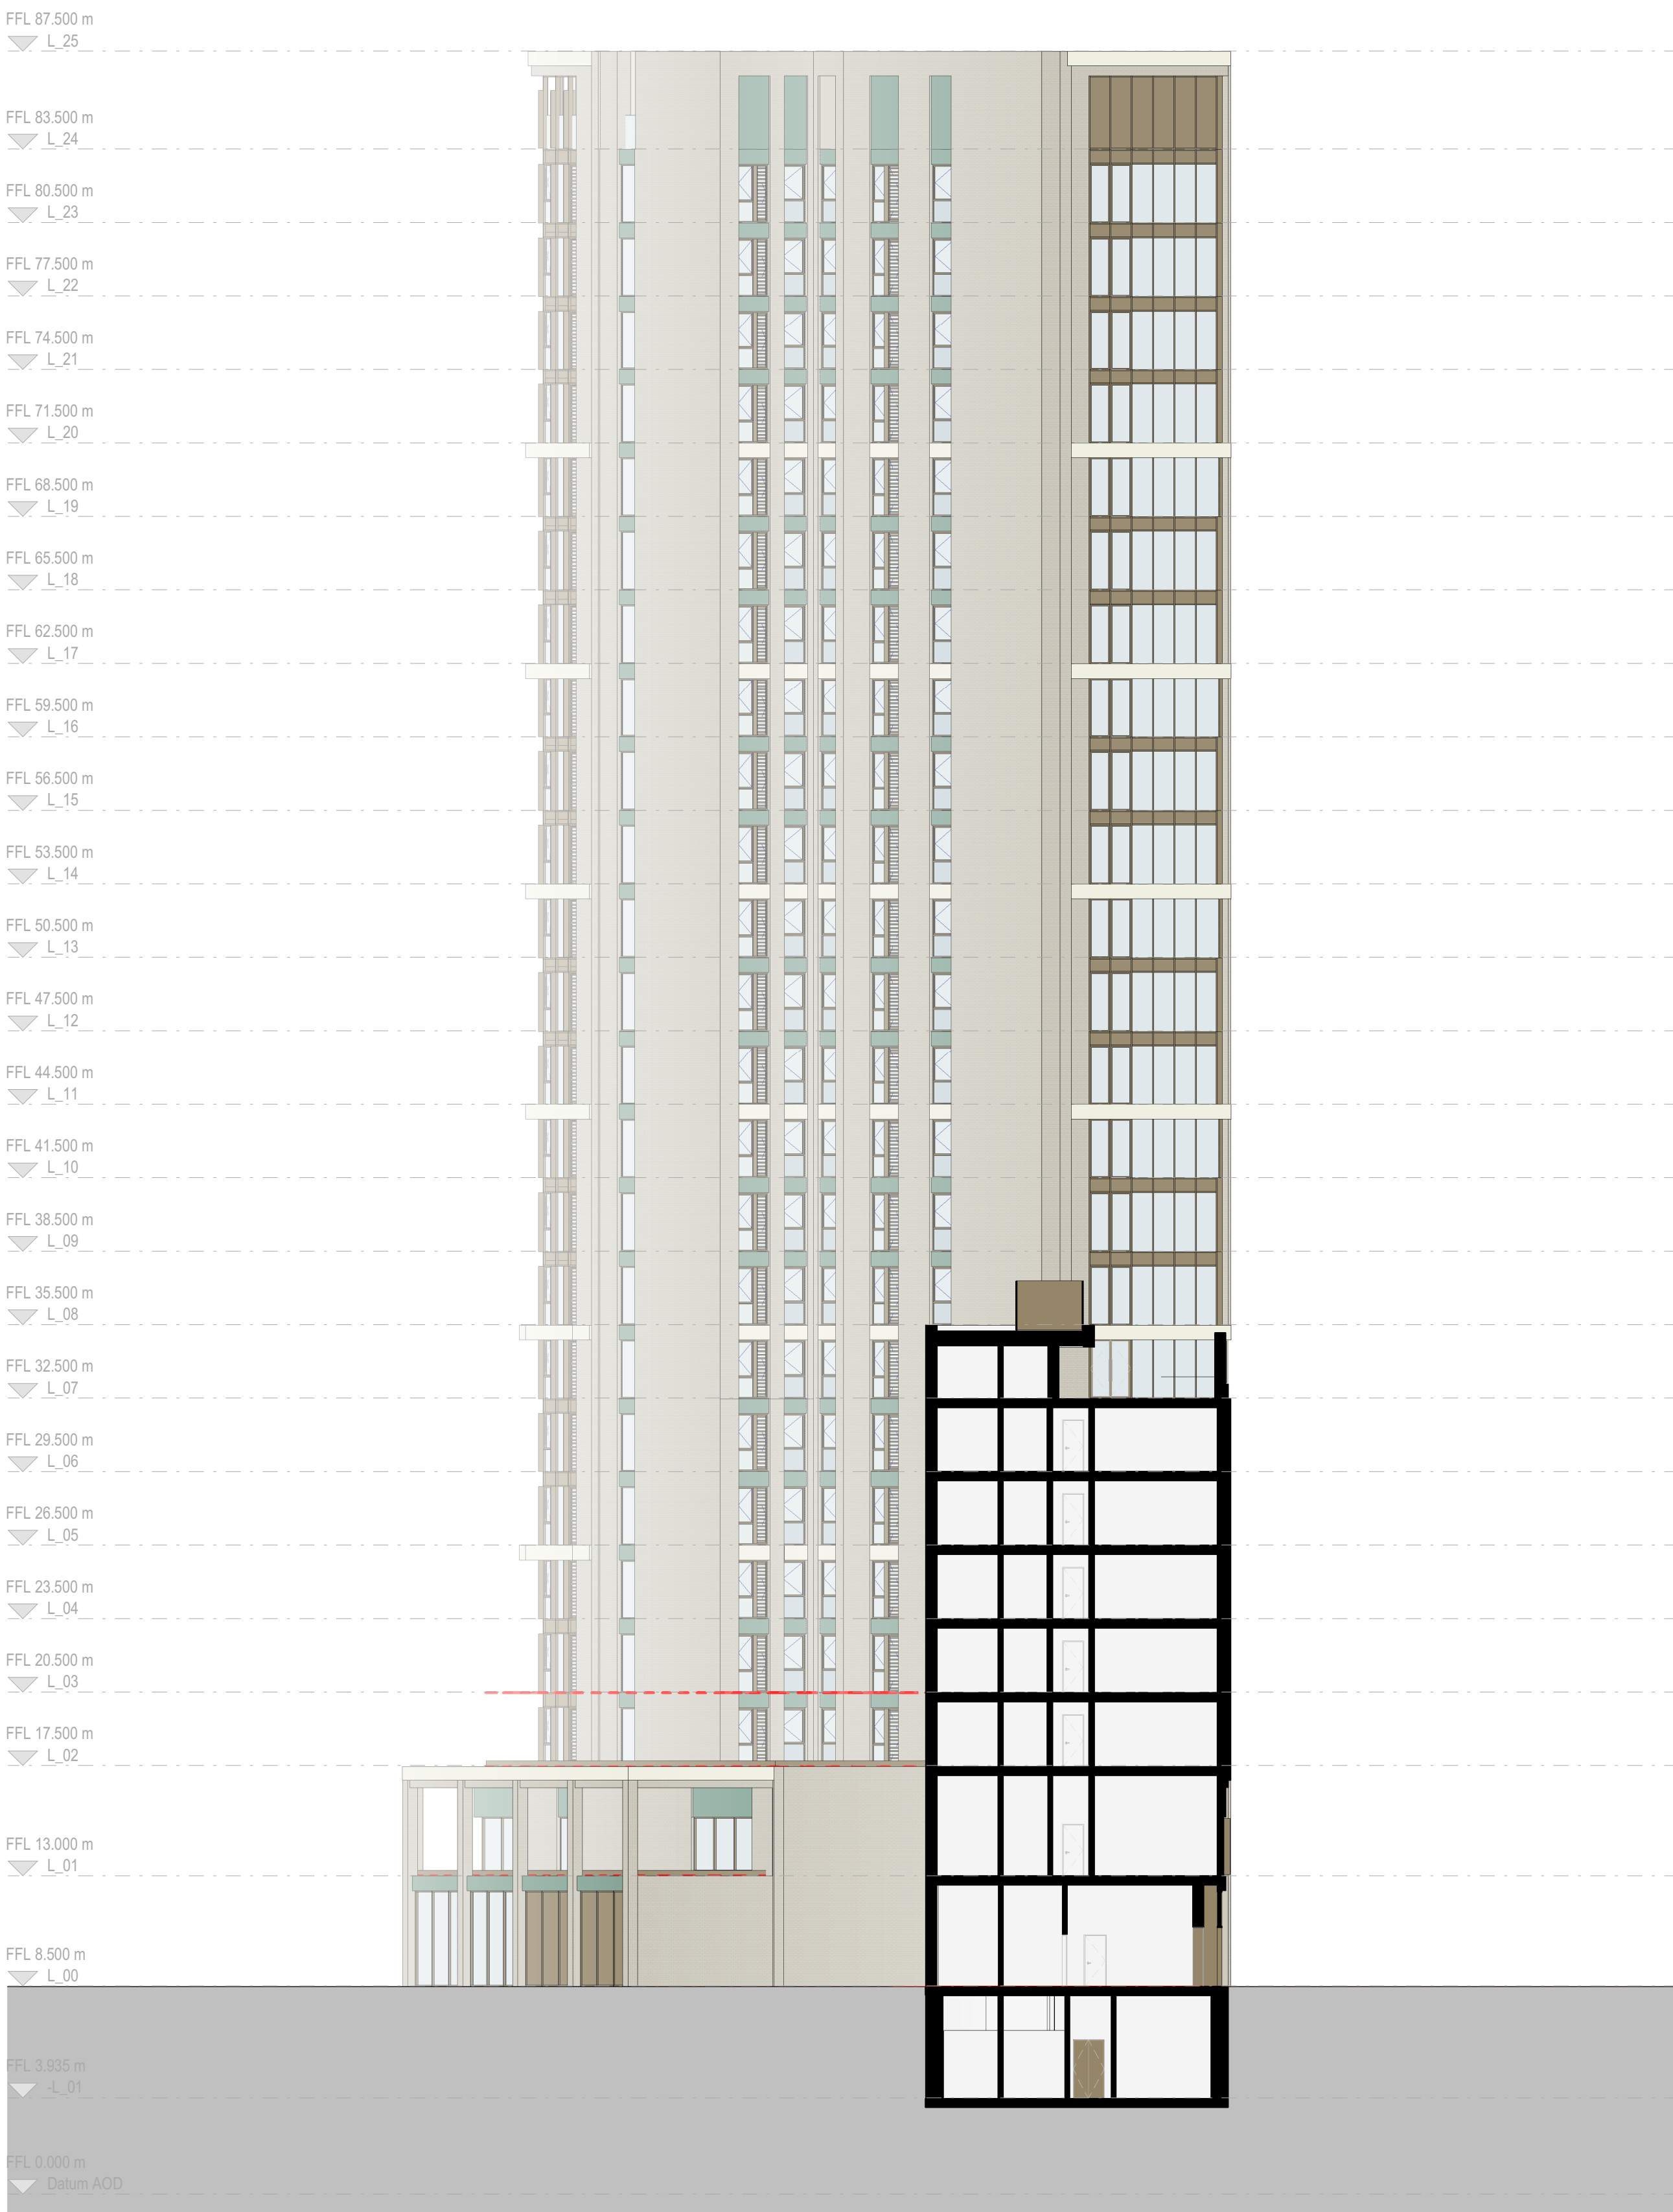

2 Section 4
1 : 200

 


DO NOT SCALE THIS DRAWING

Contractors are to check all dimensions prior to commencement on site and notify the architect of any errors, omissions, or discrepancies.

TateHindle Limited retain copyright of this drawing. It may not be copied, altered or reproduced in any way without their written authority.

Key Plan

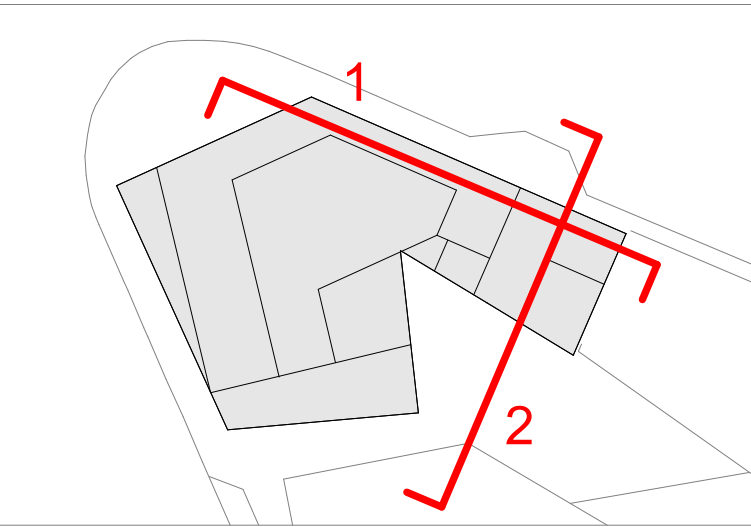

NOTE:

For material palette refer to
15411-A-PL-X-(06)-100 - Bay Study 01

1	Planning Issue	13-07-21
2	Key enlarged for clarity	29-07-21
3	Revised tower footprint	03-11-21

Rev	Description	Date	Checked
-----	-------------	------	---------

Status
Planning

Client
Jigsaw PMG Tottenham Ltd

Project
29-33 The Hale, Tottenham
Purpose Built Student Accommodation

Drawing
Sections 3 & 4

Scale	Drawn	Date	Checked
As indicated	AN	18-06-21	GG
Project no.	Drg	Revision	
15411	15411-A-PL-X-(04)-101	3	

tatehindle

TateHindle Limited
1 Lindsey Street
Smithfield
London EC1A 9HP
T 020 7332 4850
mail@tatehindle.co.uk
www.tatehindle.co.uk