


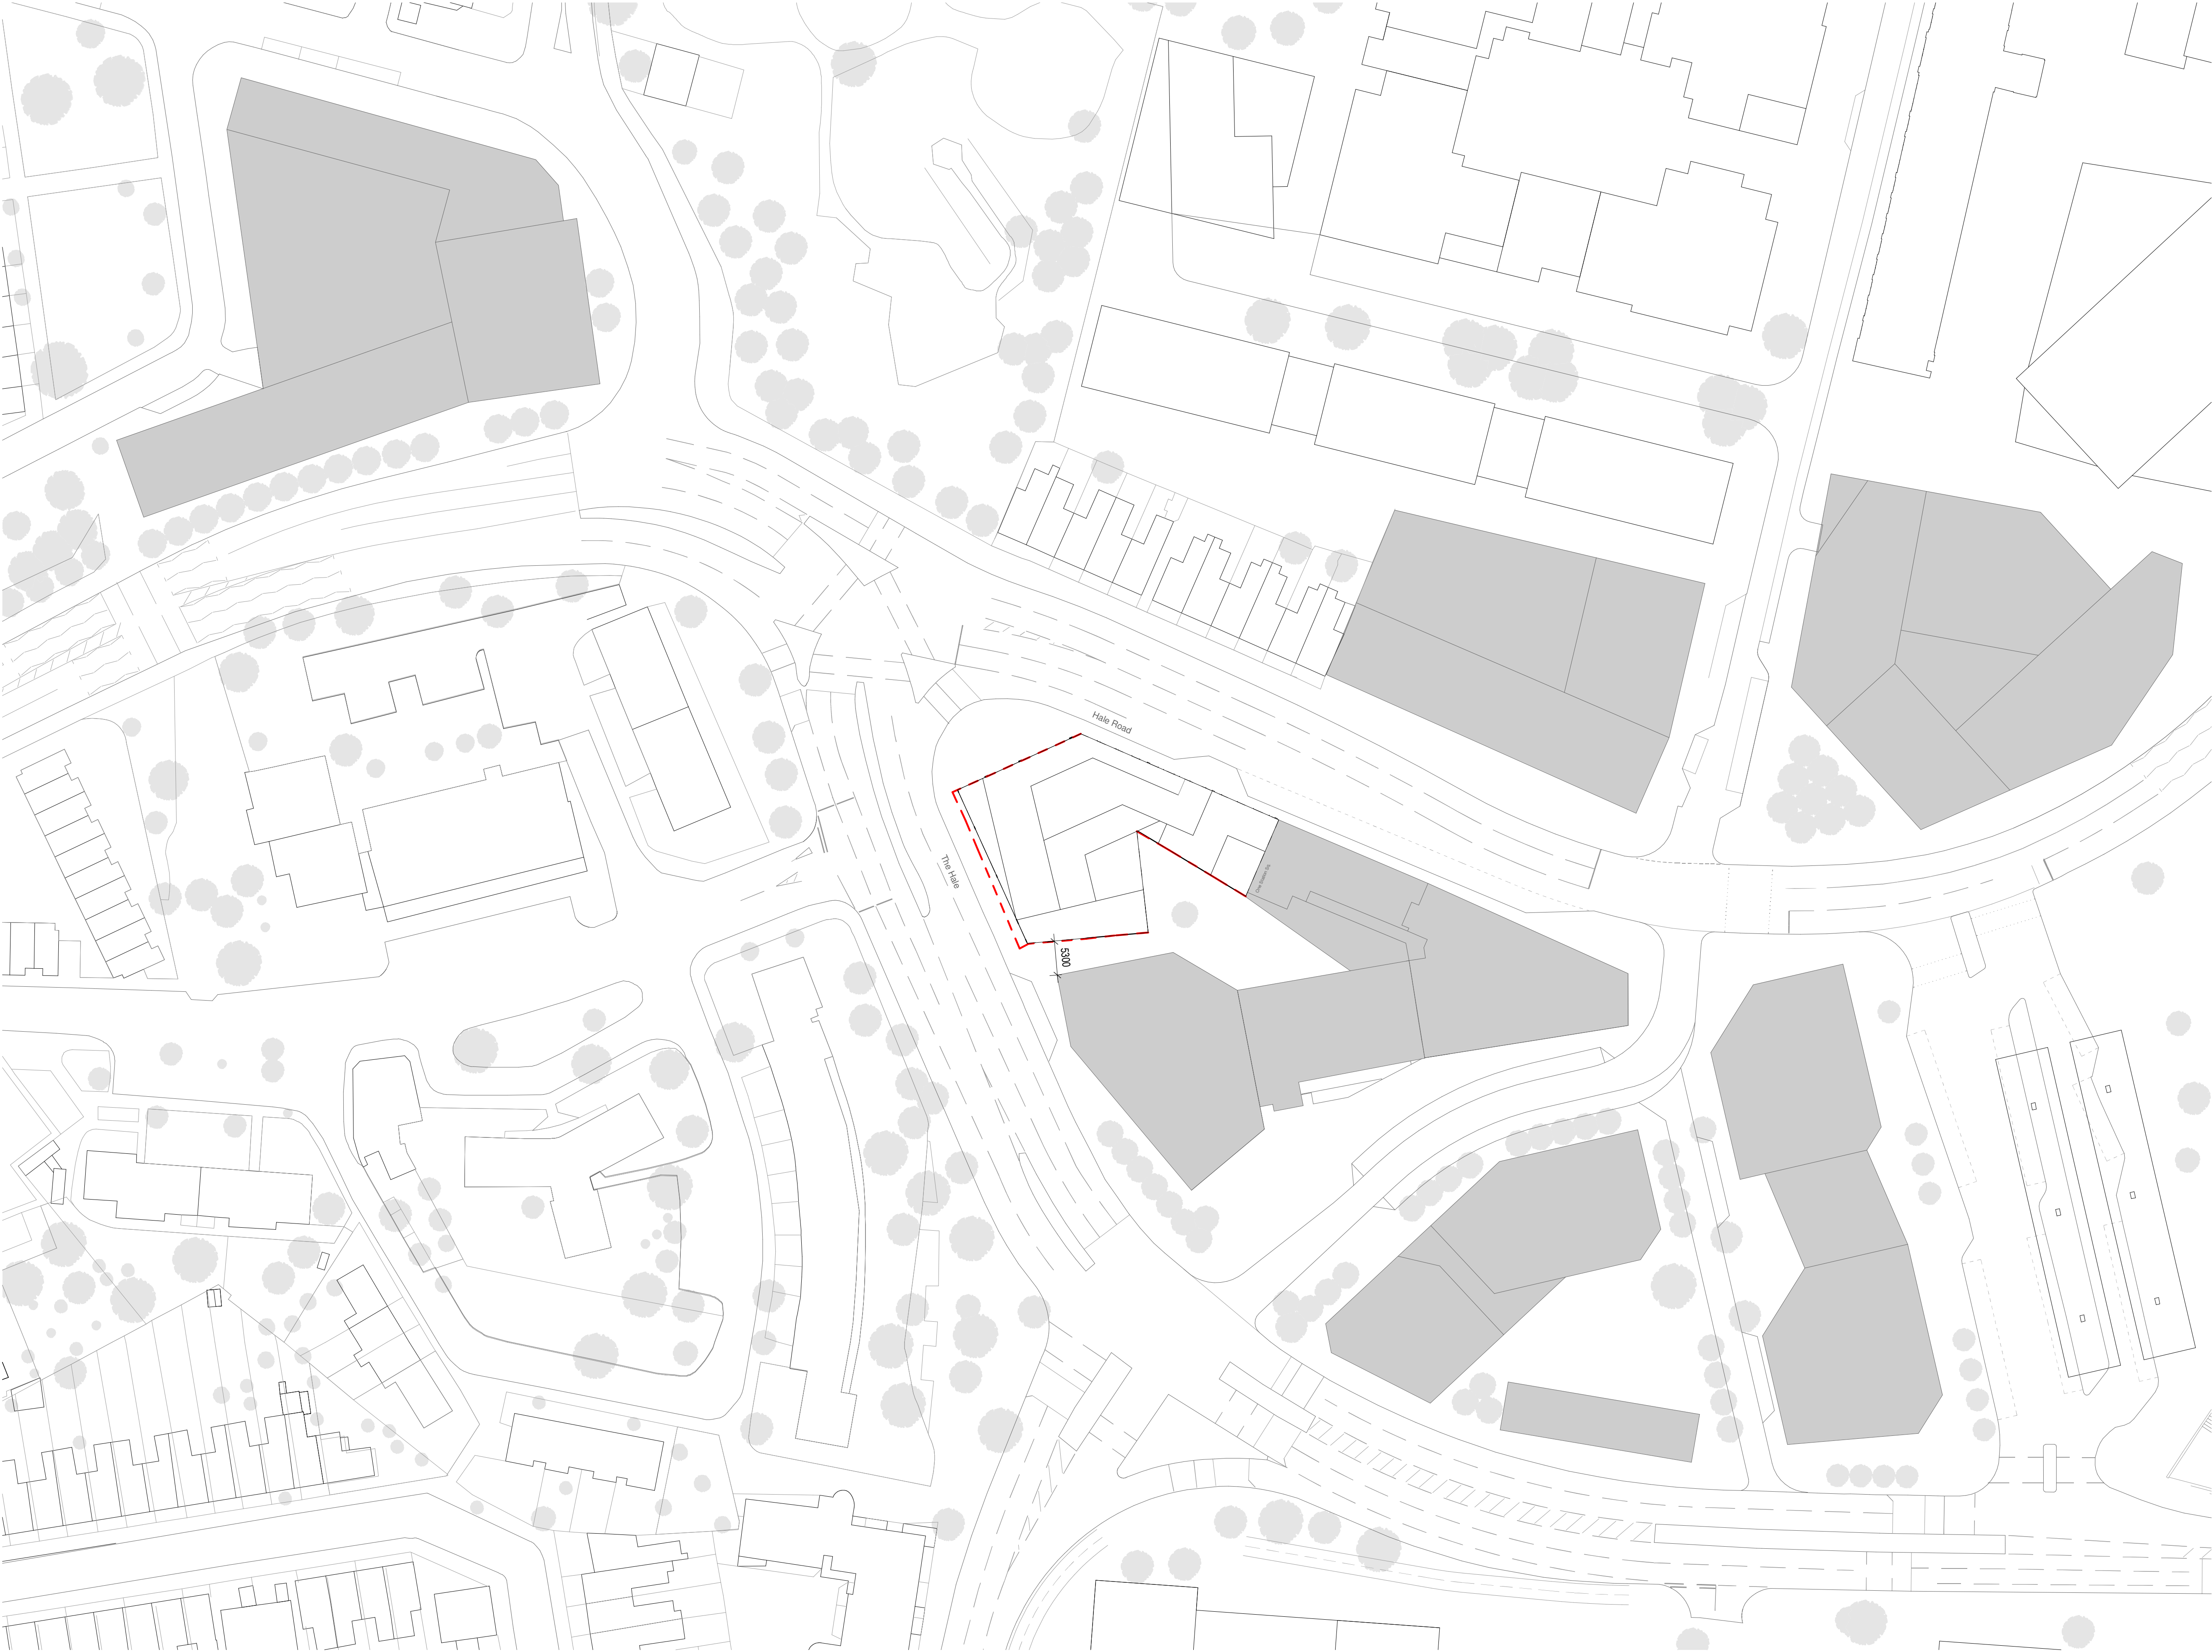

DO NOT SCALE THIS DRAWING

Contractors are to check all dimensions prior to commencement on site and notify the architect of any errors, omissions, or discrepancies.

TateHindle Limited retain copyright of this drawing. It may not be copied, altered or reproduced in any way without their written authority.

— Site Boundary

1	Planning Issue	13-07-21	
2	Revised tower footprint	03-11-21	
Rev	Description	Date	Checked

Status
PLANNING

Client
Jigsaw PMG Tottenham Ltd

Project
29-33 The Hale, Tottenham
Purpose Built Student Accommodation

Drawing
Proposed Site Plan

Scale	Drawn	Date	Checked
1 : 500	AN	18-06-21	GG
Project no.	Dwg		Revision
15411	15411-A-PL-X-(02)-101		2

tatehindle

TateHindle Limited
168 Shoreditch
High Street
London E1 6HU
T 020 7332 4883
mail@tatehindle.co.uk
www.tatehindle.co.uk

