





1 | Proposed North Elevation - Block A
1 : 100



2 | Proposed West Elevation - Block A
1 : 100

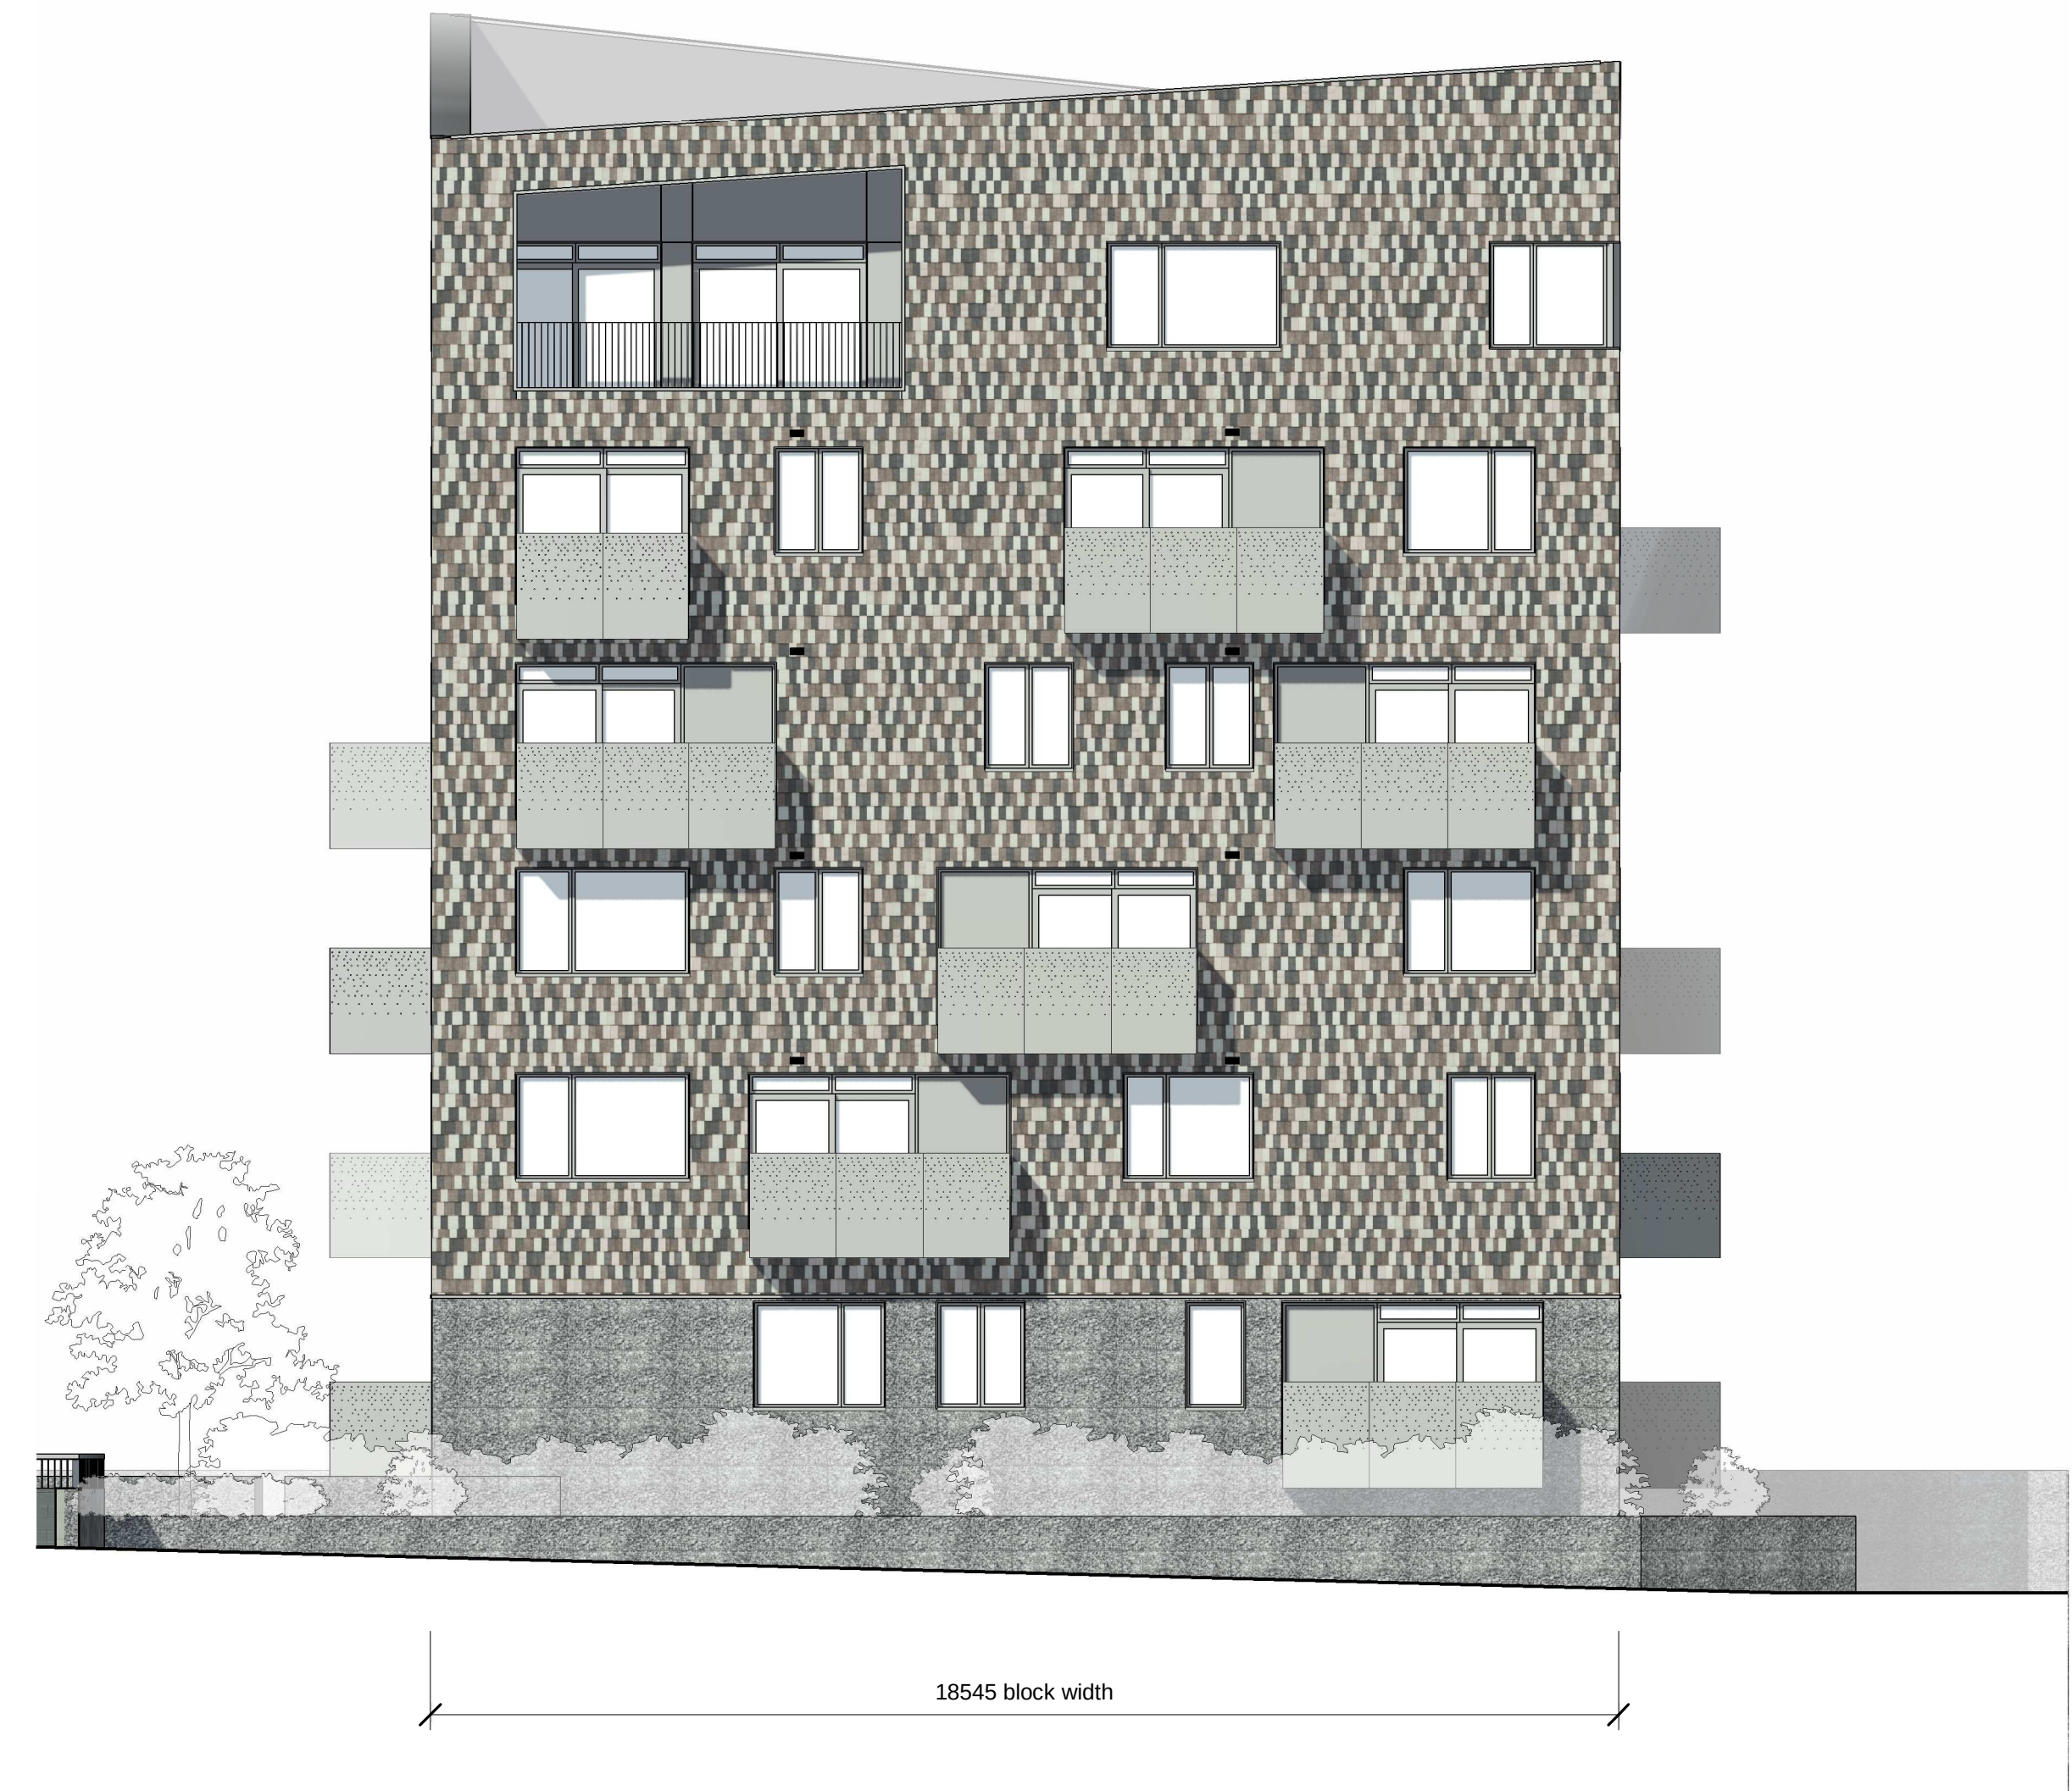


3 | Proposed South Elevation - Block A
1 : 100

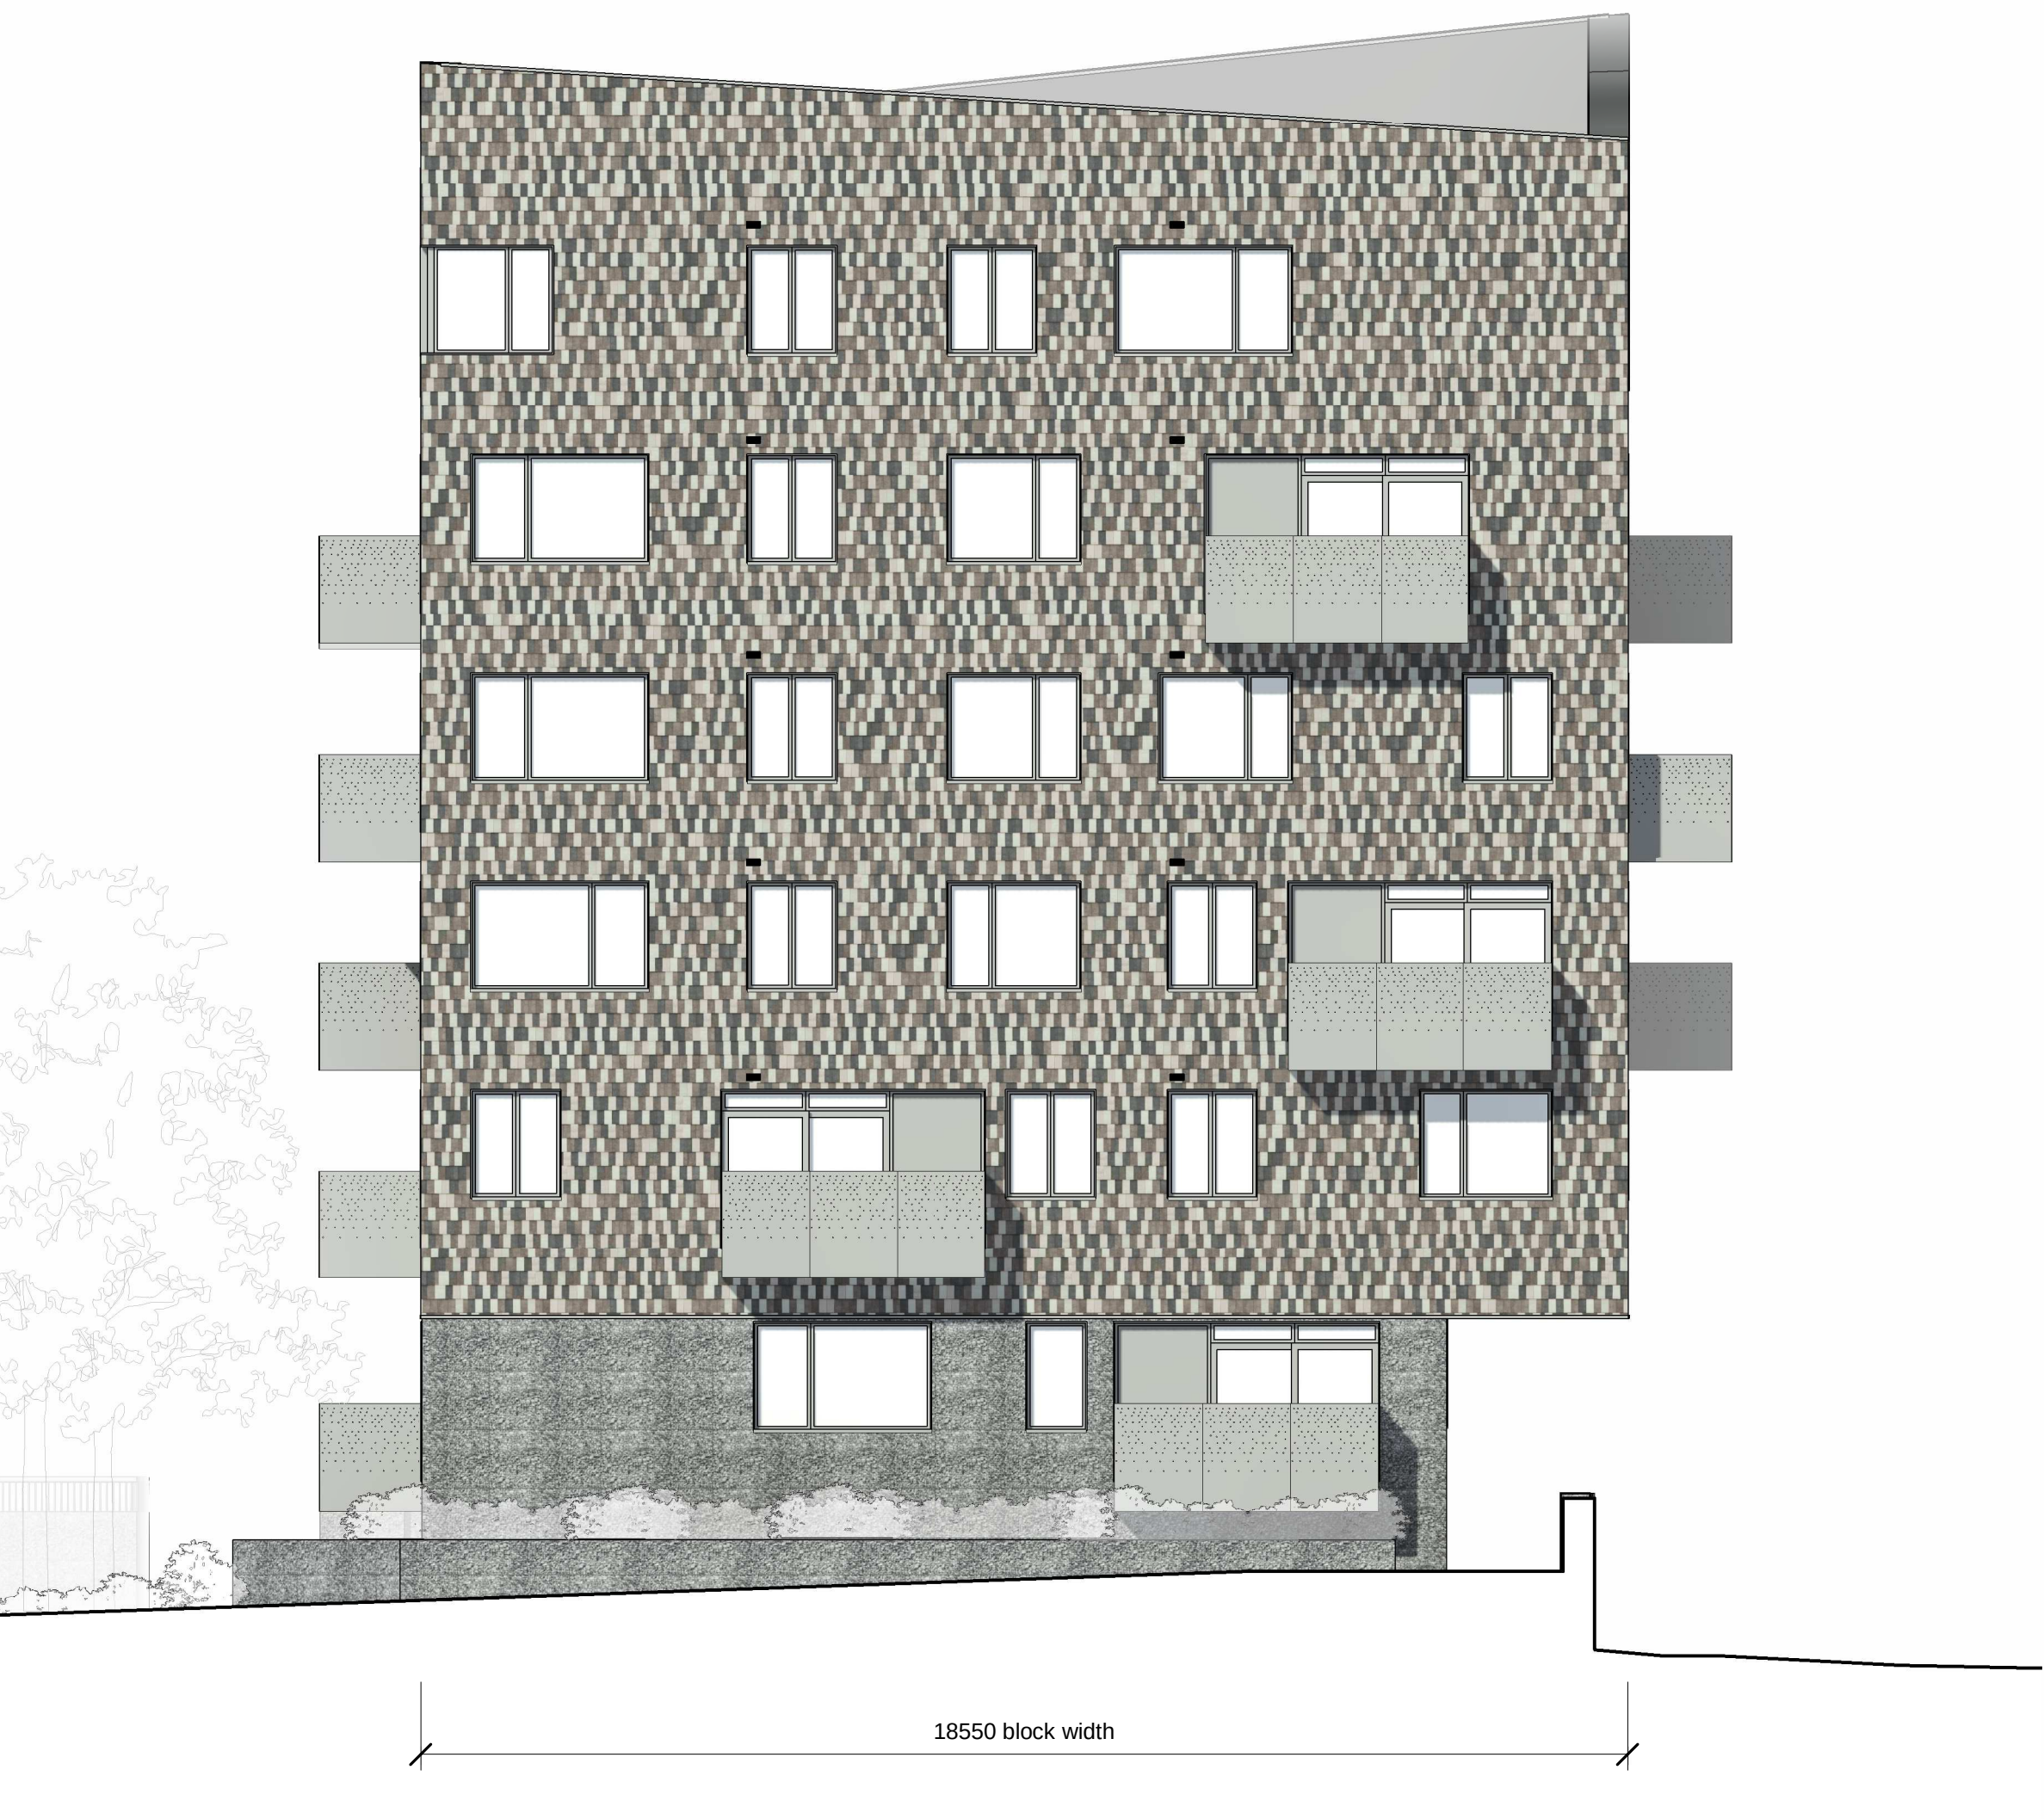

4 | Proposed East Elevation - Block A
1 : 100

General Notes

1. Clay tiles
2. Grey PPC aluminium reveal trim to
window and balcony openings
3. Grey PPC perforated aluminium cladding
to balcony
4. Stone gabion wall cladding
5. PPC grey aluminium composite windows
6. Grey PPC aluminium spandrel panel
7. Grey PPC aluminium soffit trim
8. Grey PPC aluminium eaves trim
9. Grey PPC aluminium MVRH
intake/extract
10. Curtain walling entrance screen
11. Grey painted steel flat balustrading
12. Stone gabion cladding to plinth
13. Grey PPC aluminium bike store
door/vented panel
14. External lift (from basement)

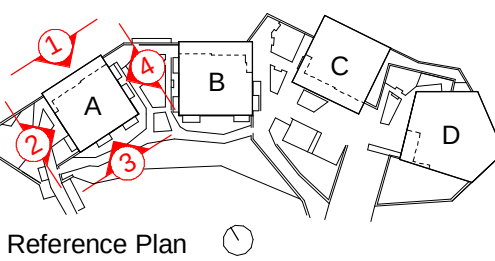

ACGARCHITECTS.CO.UK

Ayre Chamberlain Gaunt
Belvedere House
Basingstoke
Hampshire, RG21 4HG

+44 (0)20 3909 5750
mail@acgarchitects.co.uk



PROJECT

Plevna Crescent

DRAWING TITLE

Proposed GA Elevations - Block A

REV.	DATE	DESCRIPTION
P1	15.04.24	Co-ordination Issue
P2	16.04.24	Co-ordination Issue
P3	18.06.24	Issued for Planning

DRWN BY	CHKD BY	APPD BY
JN	TW	MC

DRAWING NO.

455-ACG-XX-ZZ-DR-A-4000

STAGE	SUITABILITY
3	S4 SUITABLE FOR STAGE APPROVAL